


1:250

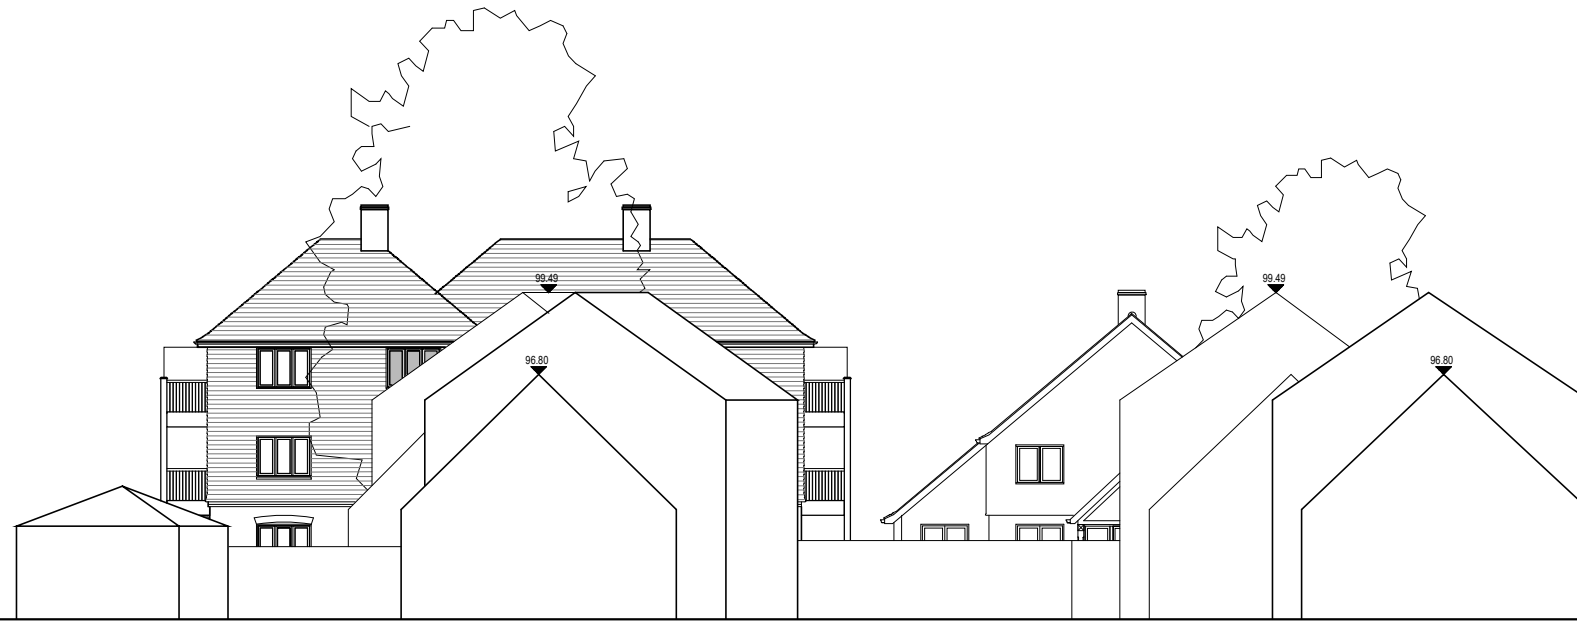

STANBOROUGH MEWS STREET VIEW (SOUTH ELEVATION)



VIEW FROM GREAT NORTH ROAD (NORTH ELEVATION)

Richard Morton Architects Ltd

The Bungalow, Home Yard, Hatfield House, AL9 5NF
Tel: 0203 179 9030

Email: richard@rm-architects.com
Web: www.rm-architects.com



Drawing

**Street Views
Stanborough Mews (South Elevations)
Great Nort Road (North Elevations)**

Client

Ellenbrook Consultant Ltd

Project

**No. 1-2 Longcroft Green
Hertfordshire AL8 6EP**

Do not scale from this drawing
All dimensions are to be checked on site
Any discrepancies are to be reported immediately to the Architect
or Main Contractor

COPYRIGHT © 2021
ALL RIGHTS DESCRIBED IN THE CHAPTER IV OF THE COPYRIGHT
DESIGN AND PATENTS ACT 1988, HAVE BEEN GENERALLY ASSERTED

Project No.	Drawing No.	Revision	Scale
192	113A	A	1:250@A3

Status	Date	Drawn by	Checked by
Planning	FEB24	CL	RM

Rev	Date	Description	Drawn	Checked
A	31/01/2024	Changes to flat elevation	CV	RM
	30/05/2023	2nd Issue	CV	RM
	18/02/2022	1st Issue	CL	RM