


© EIRENG CONSULTING ENGINEERS
 This drawing and any design hereon is the copyright of the Consultants and must not be reproduced without their written consent. All drawings remain the property of the Consultants.
 Figured dimension only to be taken from this drawing. All dimensions to be checked on site. Consultants to be informed immediately of any discrepancies before work proceeds.

LEGEND:
 — DENOTES SITE BOUNDARY LINE
 — DENOTES SITE OWNERSHIP
 — DENOTES OUTLINE OF PROPOSED OCADO COMPANY SHOP

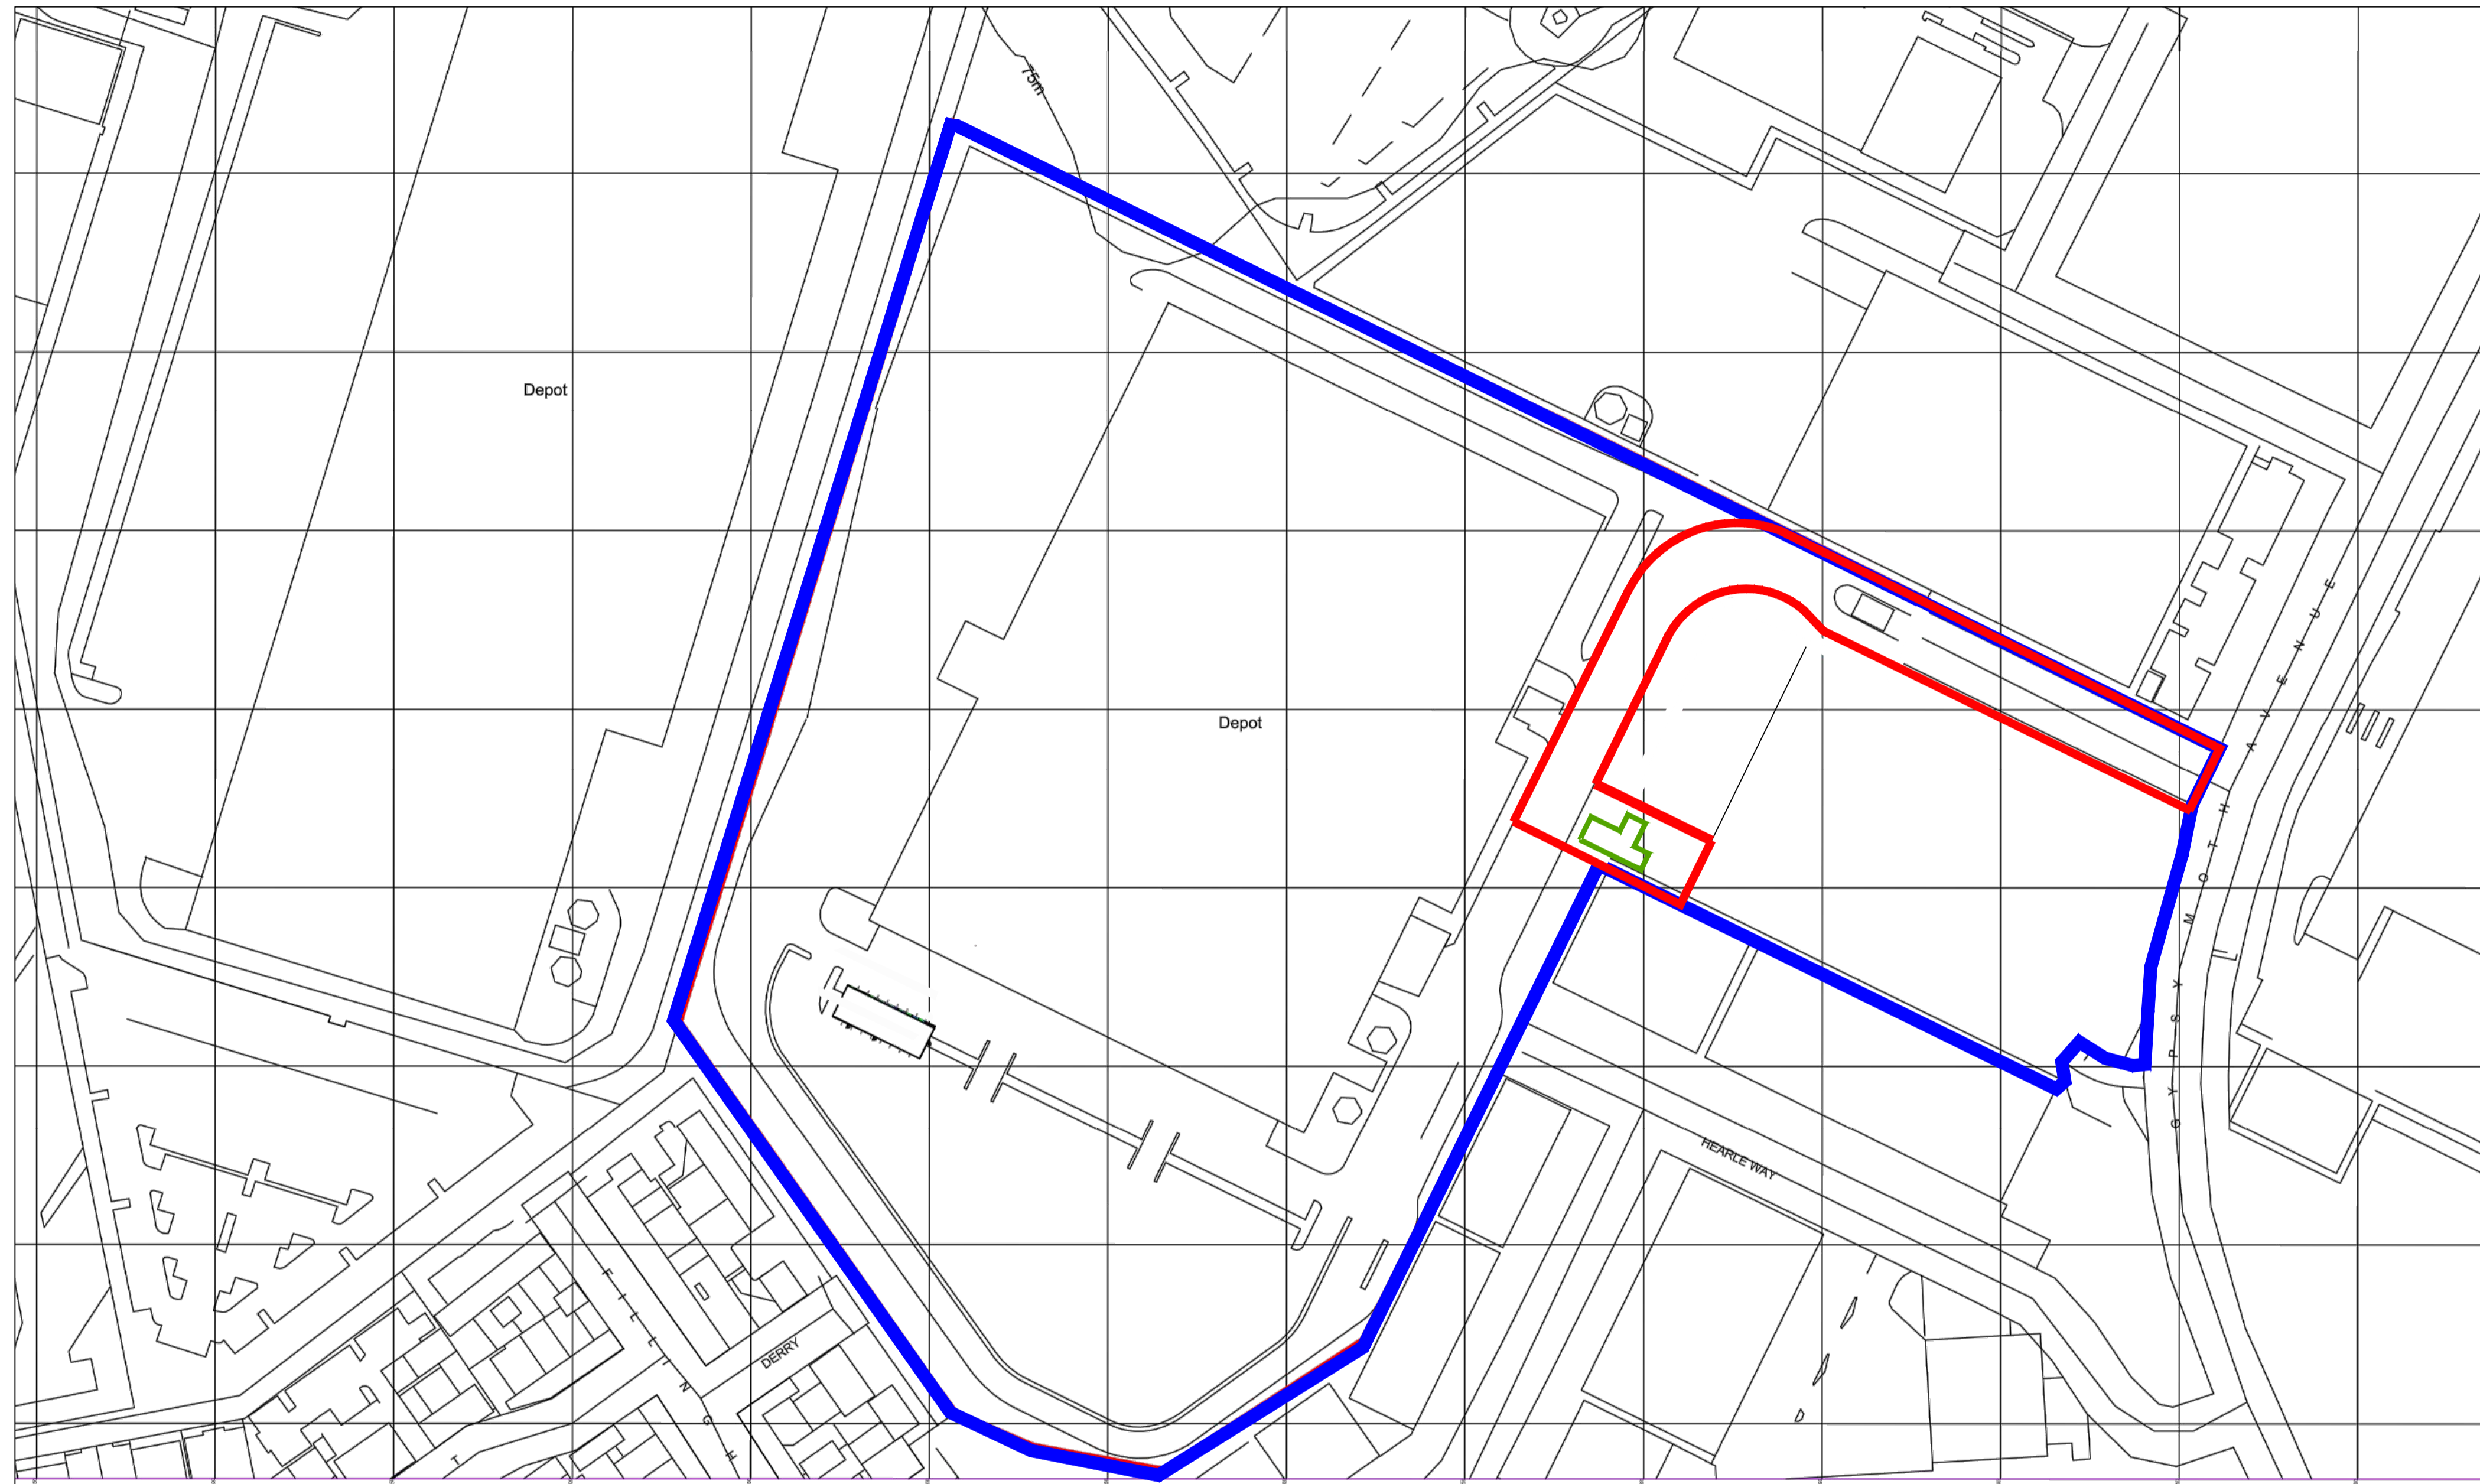

REV	DATE	BY	DESCRIPTION
PL2	10/04/19	JK	Planning Issue.
PL1	20/03/19	JK	Planning Issue.



PROJECT TITLE
 OCADO CFC1 COMPANY SHOP

DRAWING TITLE
 SITE PLAN



DRAWN BY	L. Kavanagh	DATE	13-03-19
ENG CHECK	E. Deasy	DATE	13-03-19
APPROVED	J. Lamb	DATE	13-03-19
SCALE	1:1250	SHEET	A1

STATUS PLANNING		
JOB NO.	DRAWING NUMBER	REVISION
192022	C001	PL2