



GENERAL NOTES:

Drawings are to be read in conjunction with all relevant Design drawings
 All dimensions are in millimetres.
 Do not scale, use figured dimensions only.
 All levels are in metres relative to UK datum.
 It is the contractors responsibility to verify or determine all dimensions and levels required prior to commencement of construction or production of fabrication drawings.

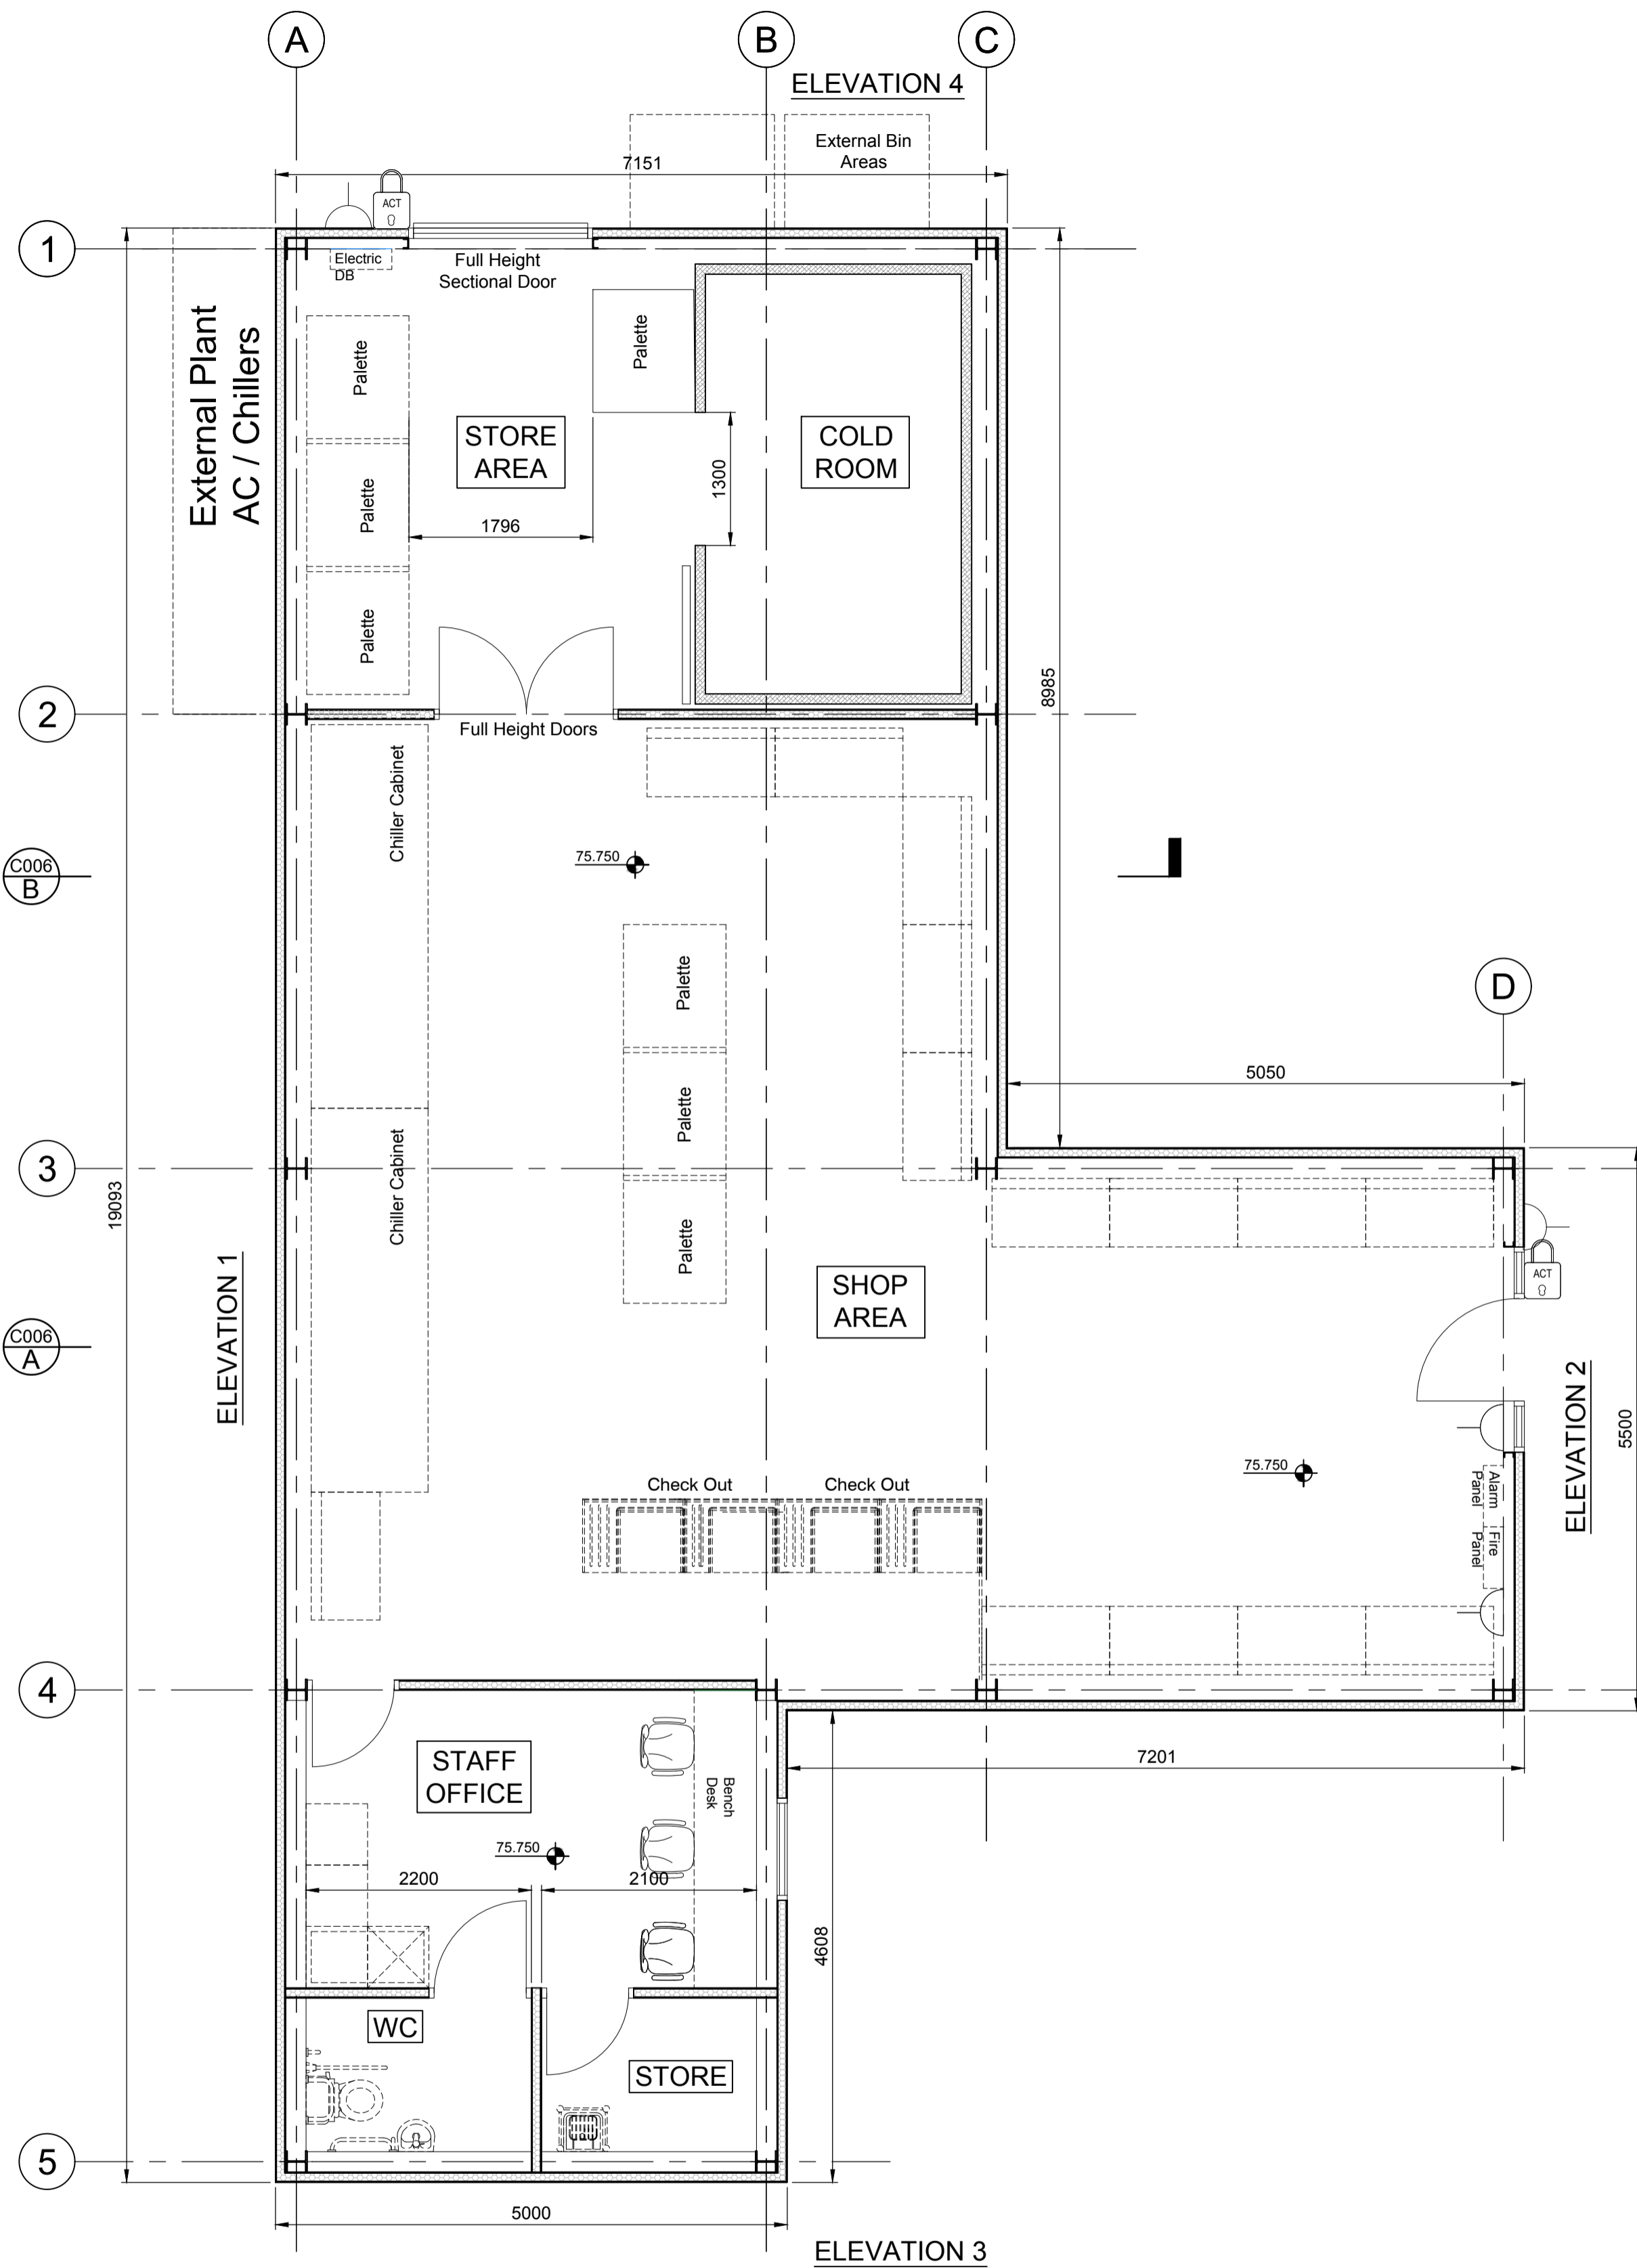

SHOP GROUND FLOOR PLAN
 SCALE 1:50

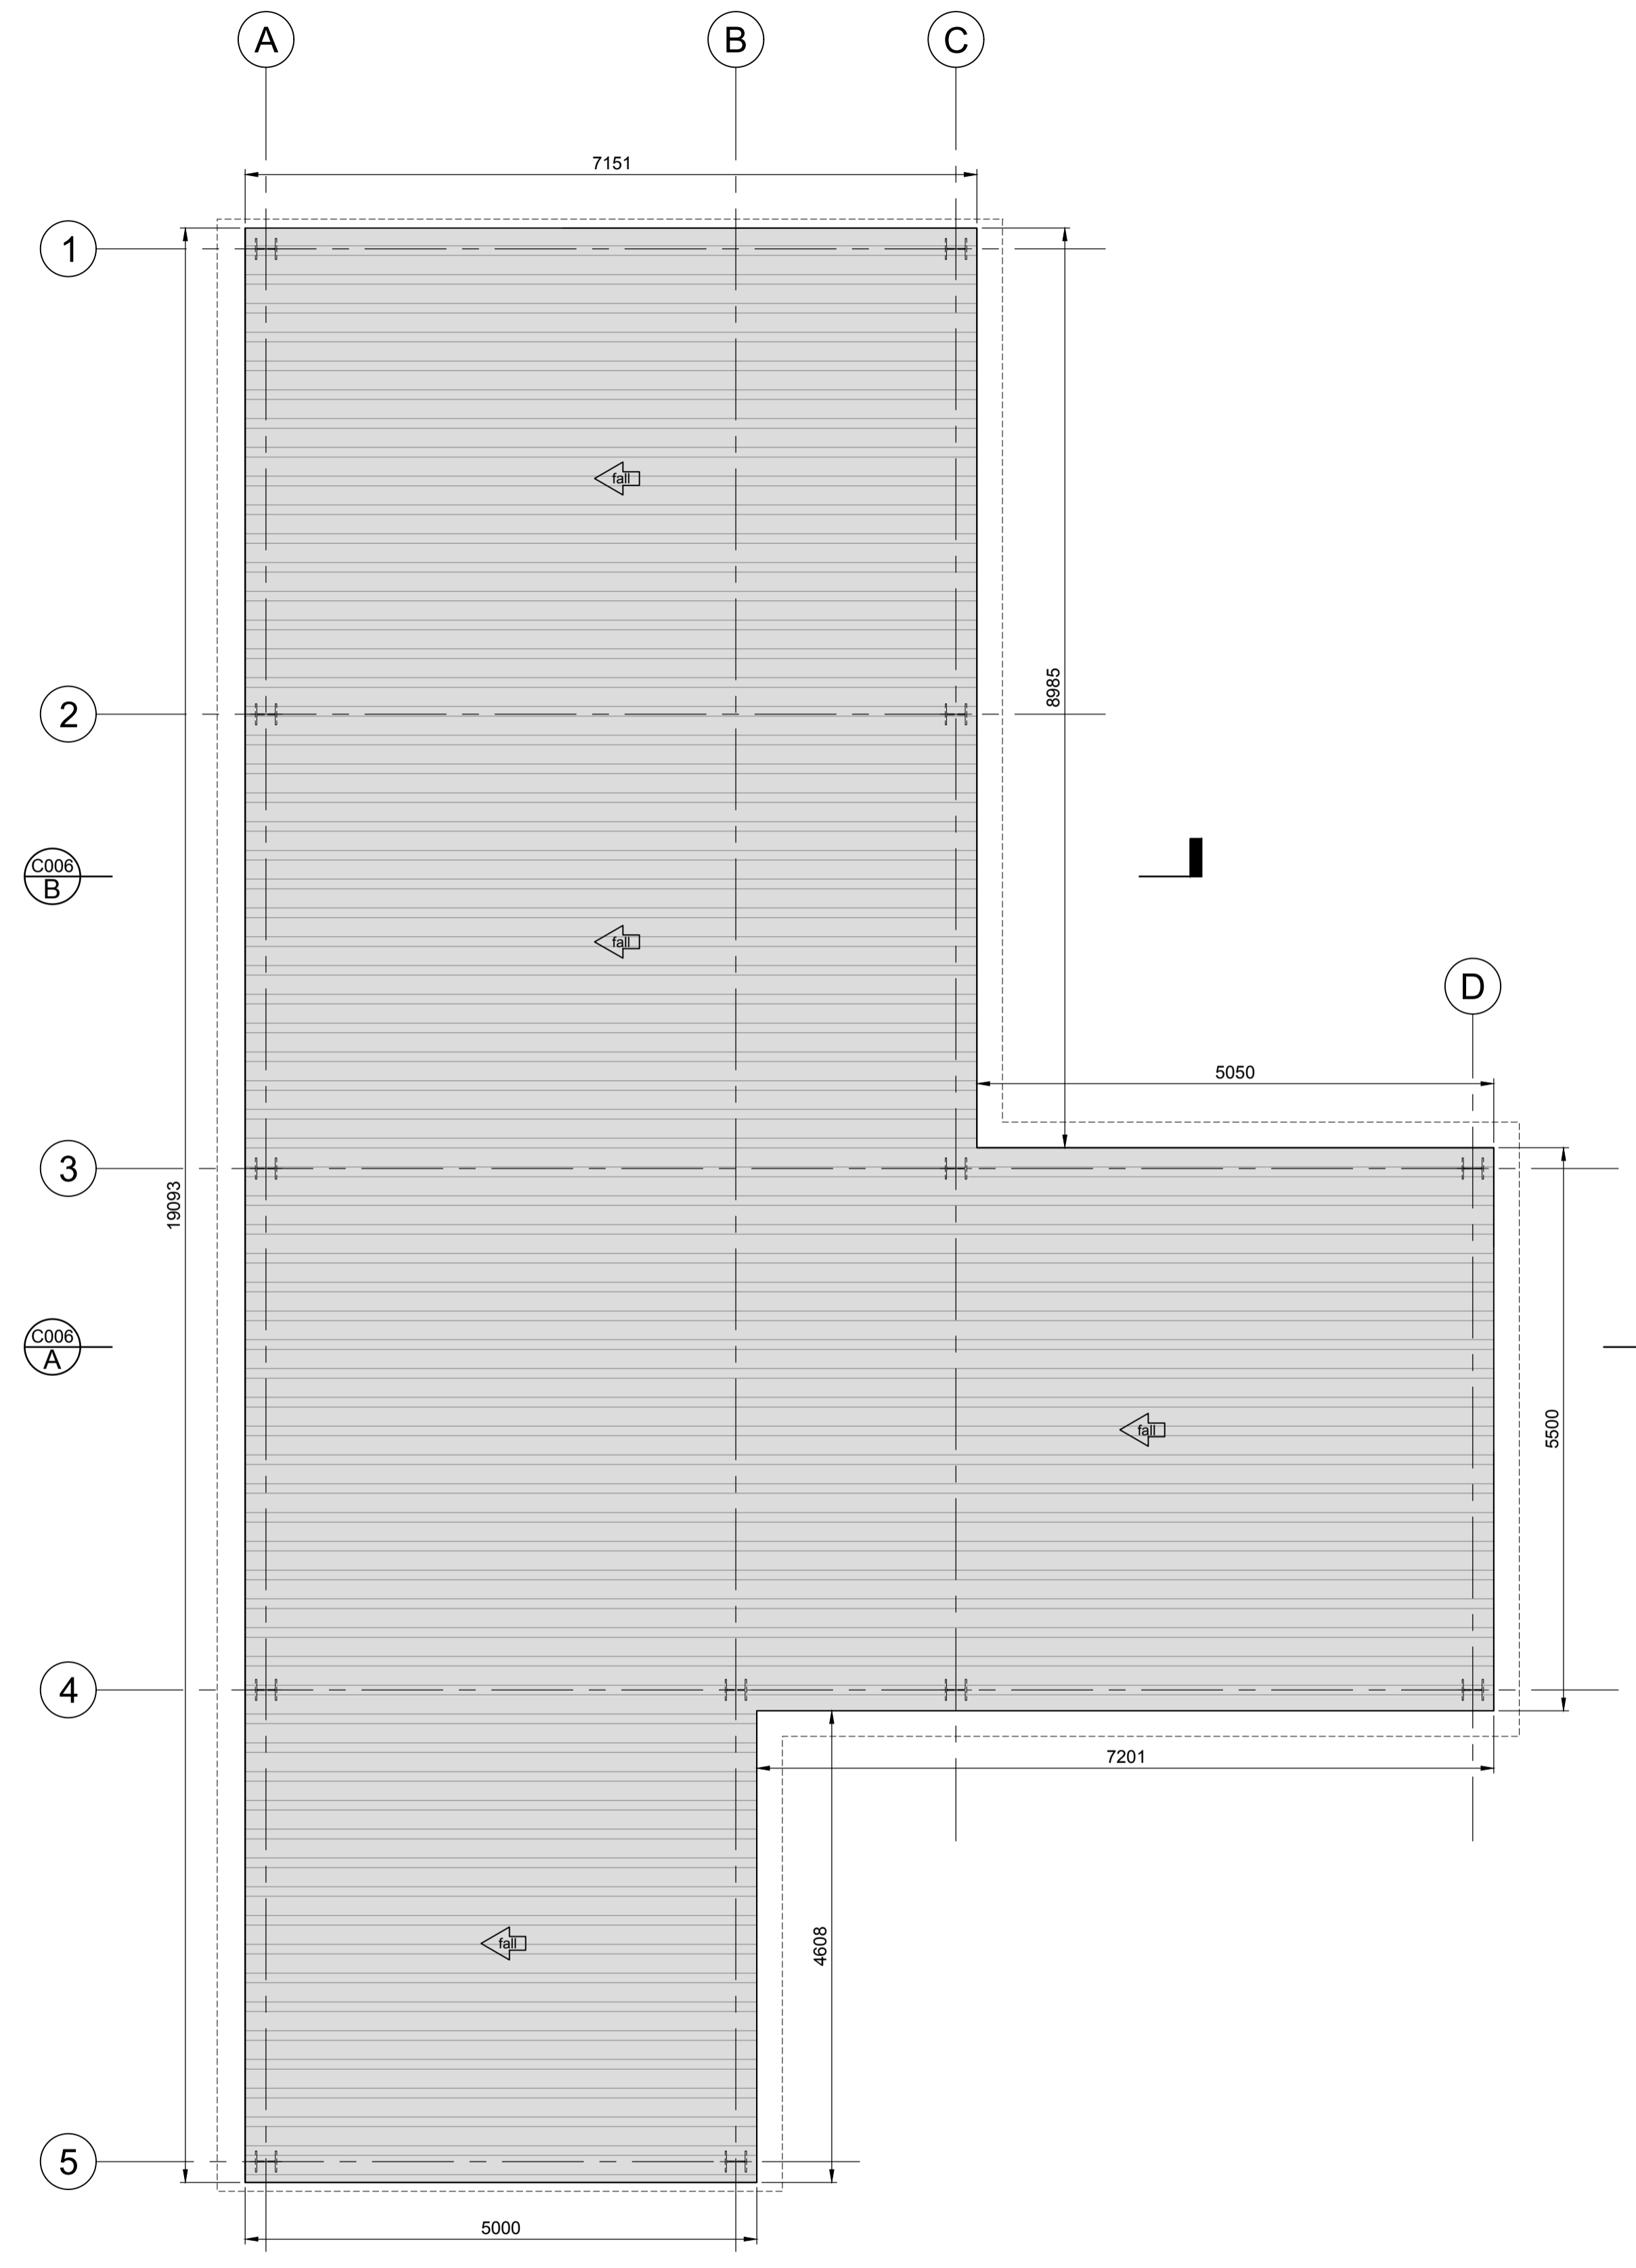

SHOP ROOF PLAN
 SCALE 1:50

REV	DATE	BY	DESCRIPTION
PL3	11/04/19	JK	Planning Issue.
PL2	10/04/19	JK	Planning Issue.
PL1	20/03/19	JK	Planning Issue.



PROJECT TITLE
OCADO CFC1 COMPANY SHOP

DRAWING TITLE
PROPOSED FLOOR AND ROOF PLANS



DRAWN BY J. Kavanagh	DATE 13-03-19
ENG CHECK E Deasy	DATE 13-03-19
APPROVED J Lamb	DATE 13-03-19
SCALE 1:50	SHEET A1

STATUS PLANNING		
JOB NO. 192022	DRAWING NUMBER C004	REVISION PL3