

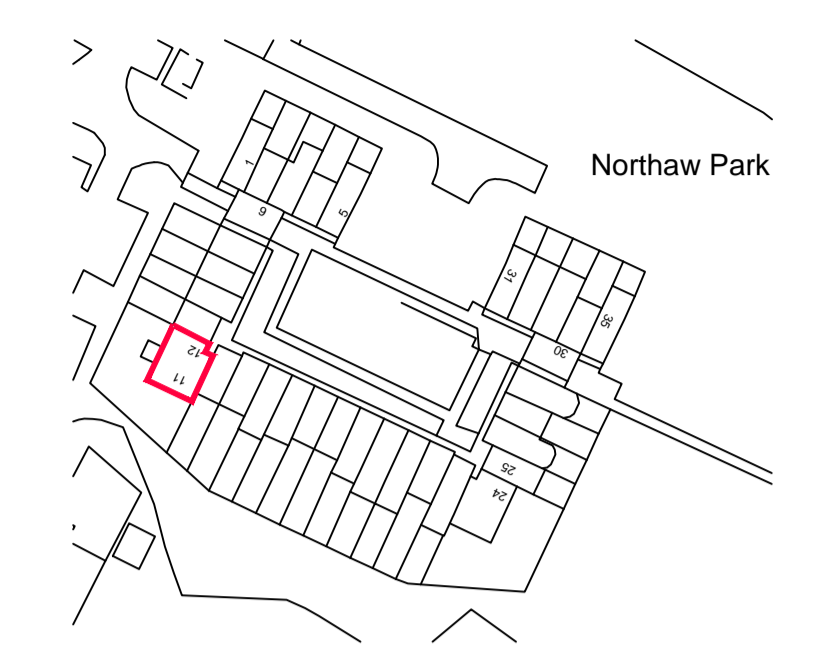



REVISION No.	REVISION NOTES	DATE
A	ELEVATIONS ADDED	01-11-19

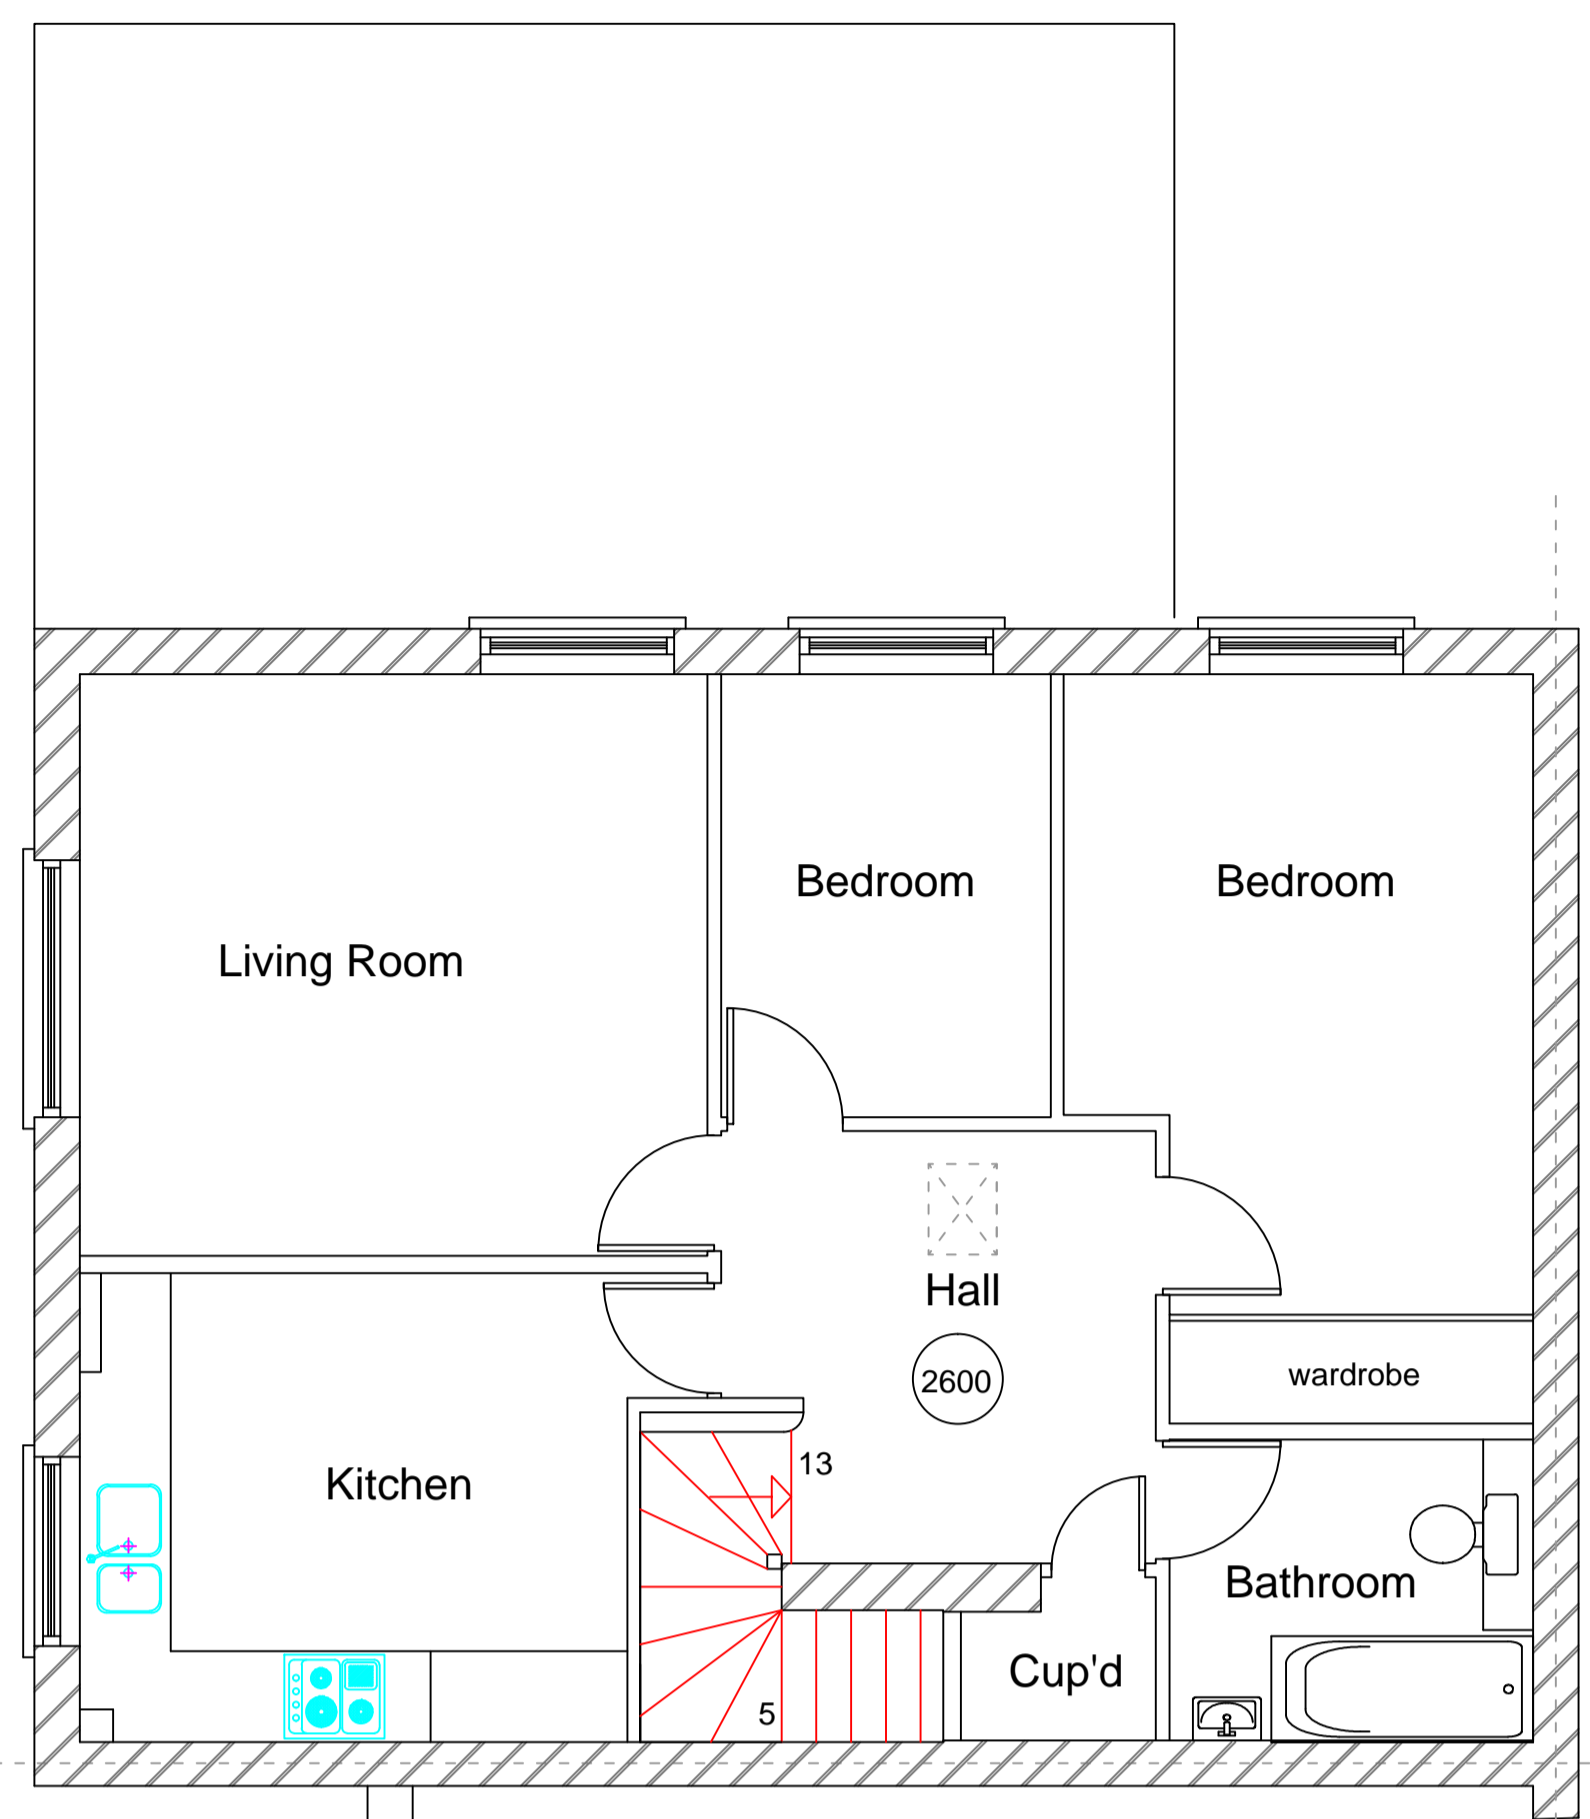


LOCATION PLAN
SCALE 1 : 1250

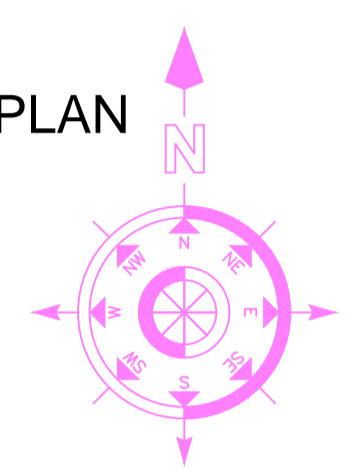

EXISTING FIRST FLOOR

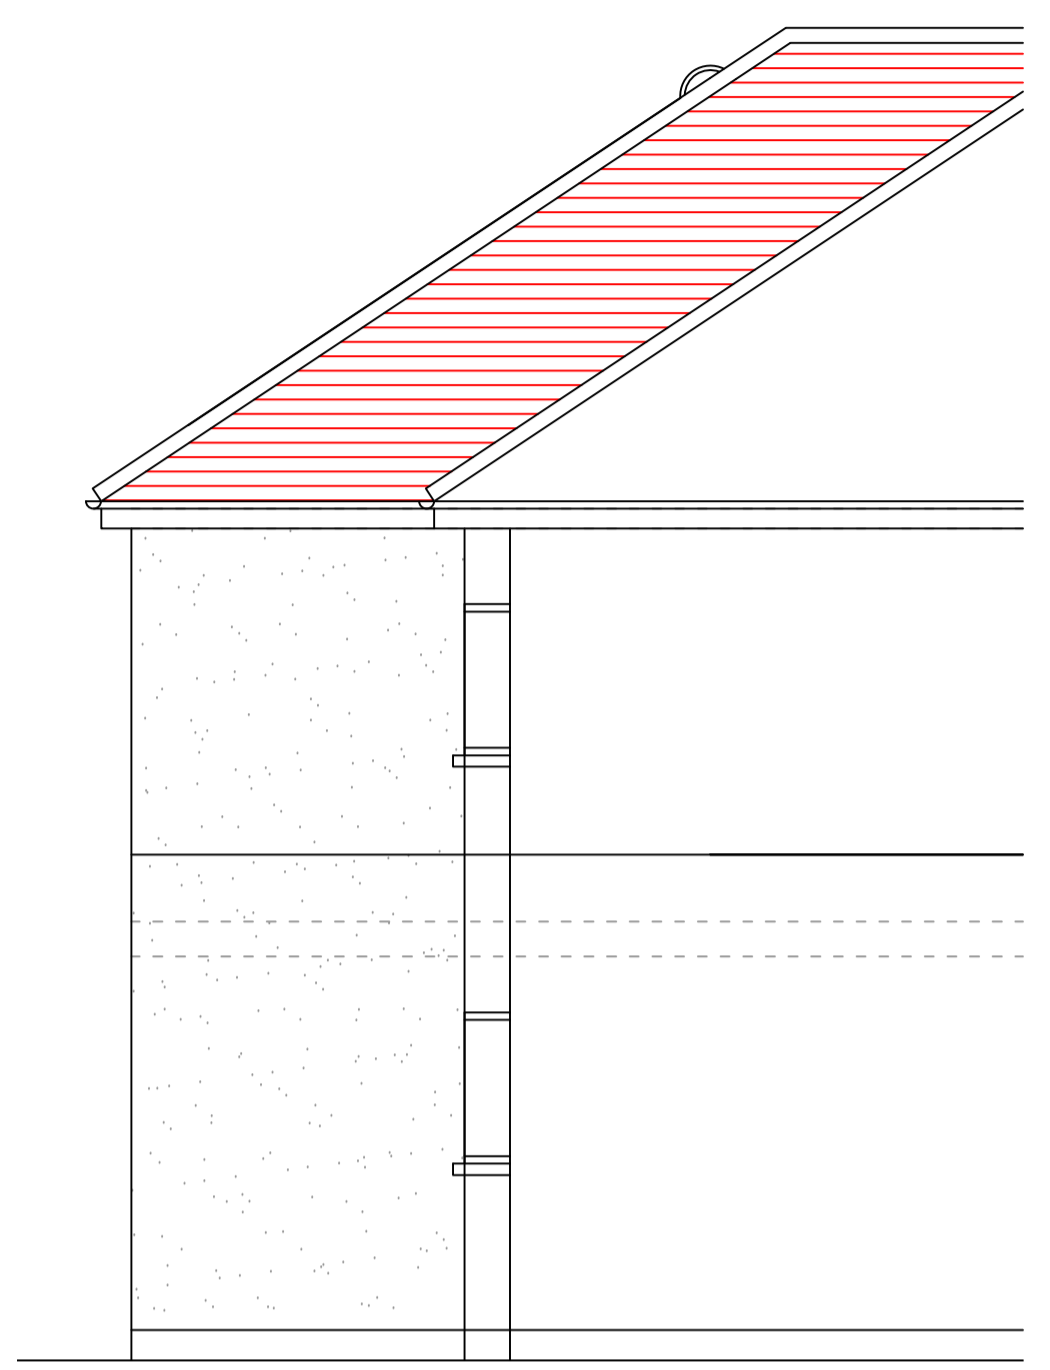

EXISTING SOUTH EAST ELEVATION

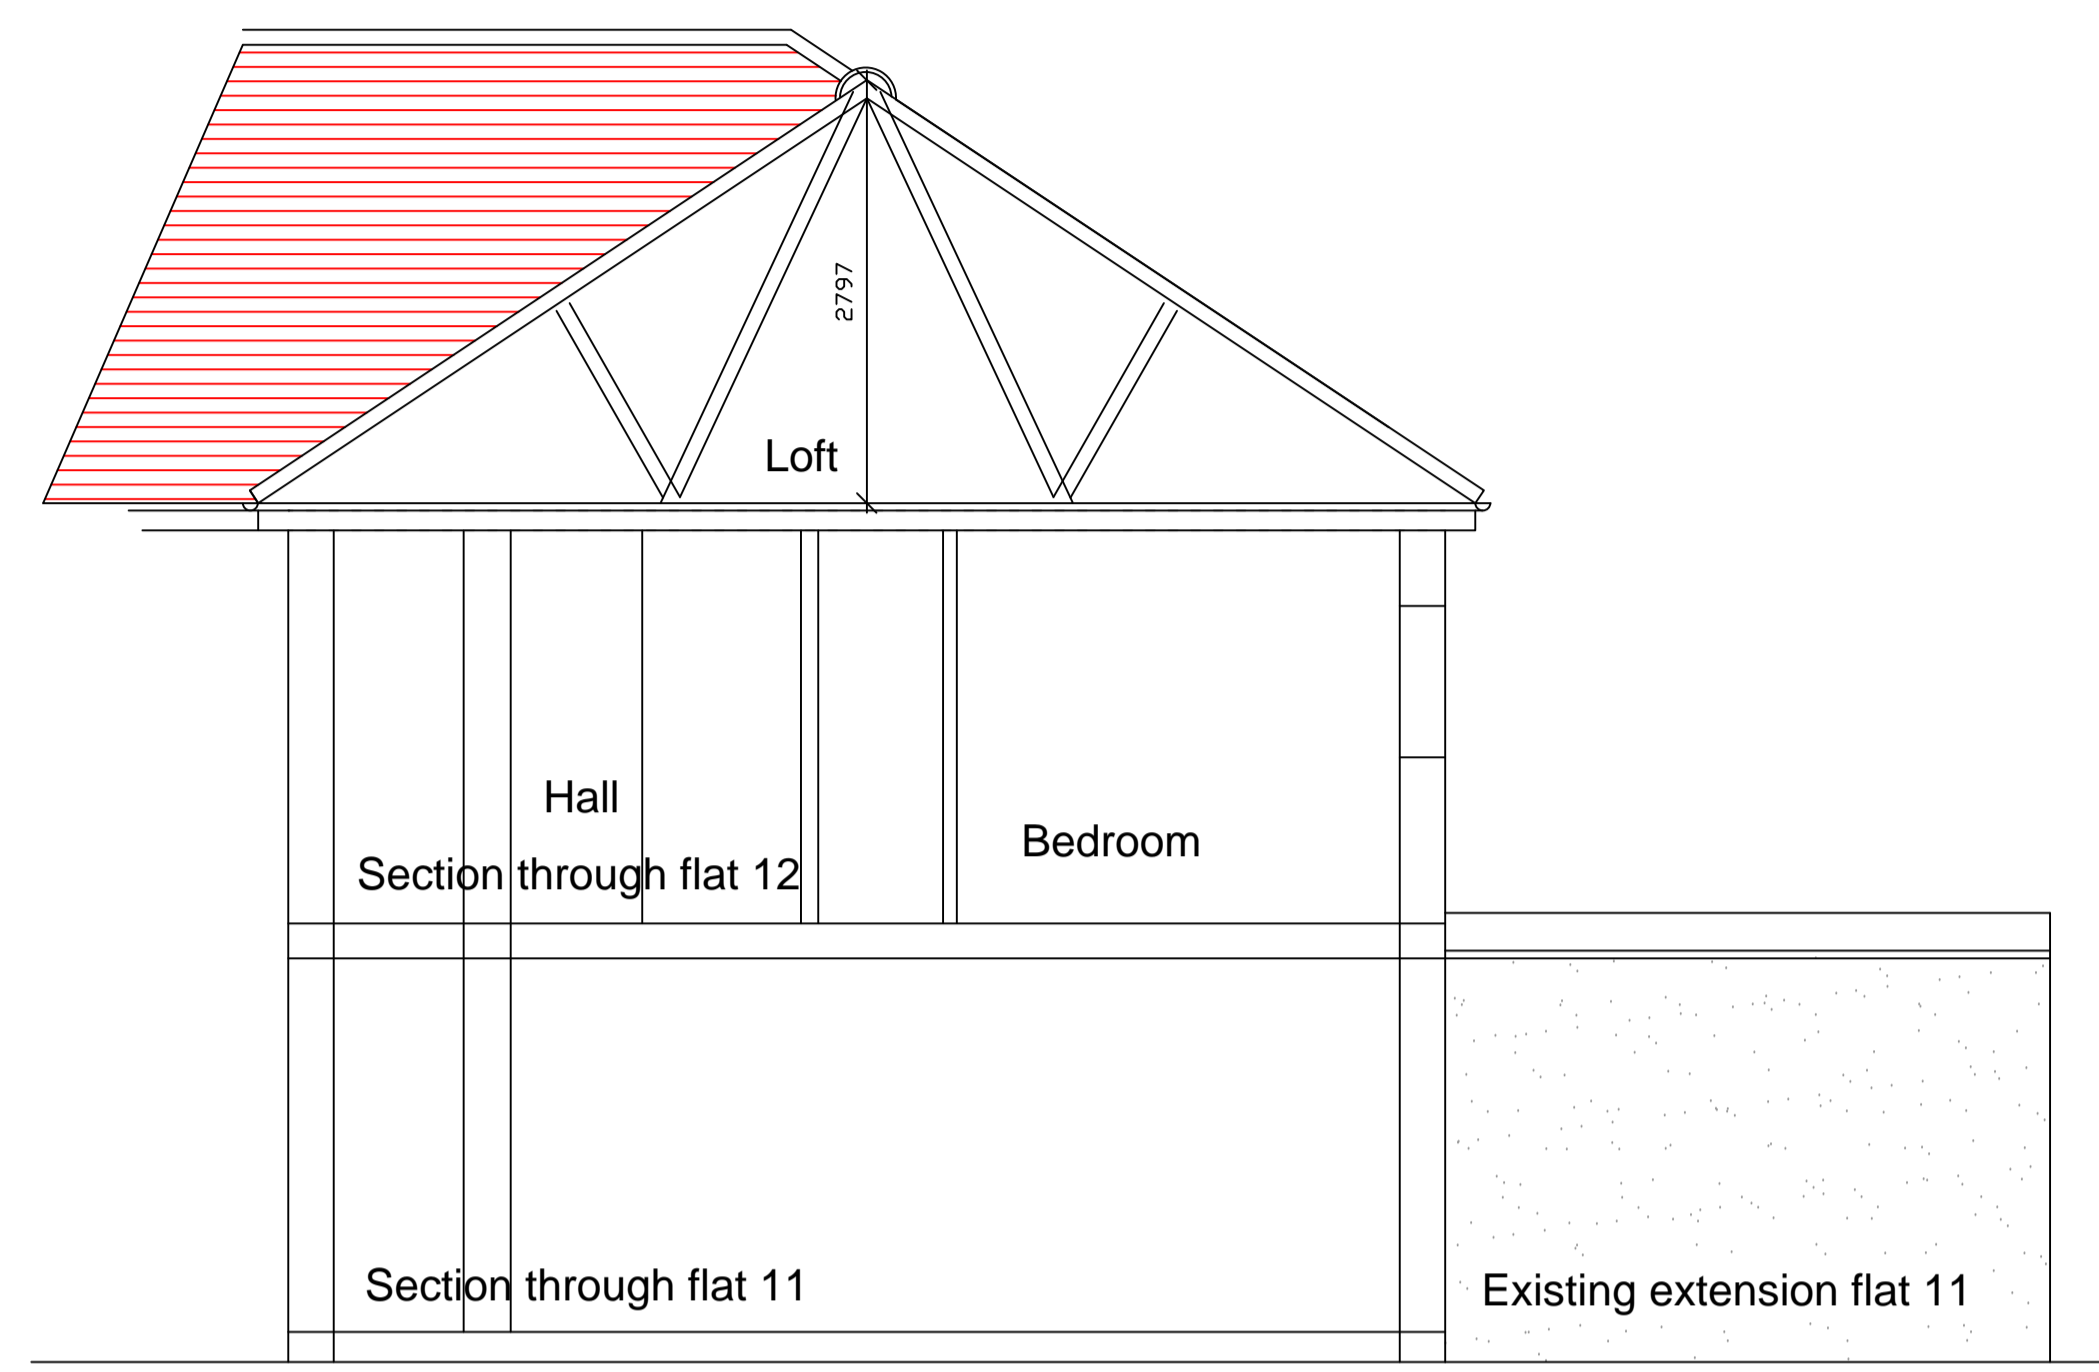


EXISTING NORTH EAST ELEVATION




EXISTING SOUTH WEST ELEVATION



EXISTING NORTH WEST ELEVATION

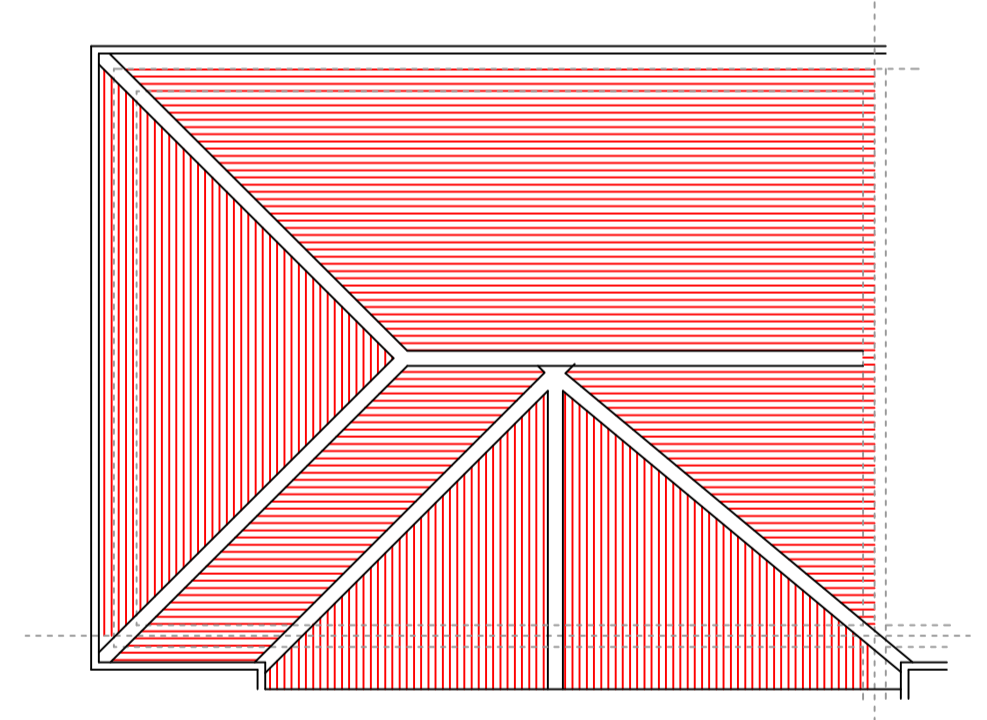

EXISTING ROOF 1:100 scale

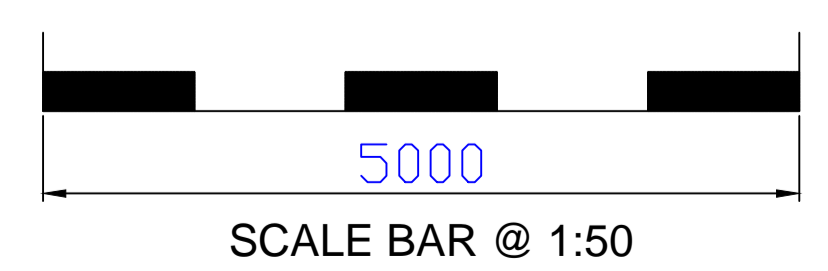

SCALE BAR @ 1:50

BCA
BRYAN CONNOR ASSOCIATES LIMITED
 DESIGN & PLANNING CONSULTANTS
 2 TREGARON AVENUE LONDON N8 9EY Tel: 020 8340 9294 Mob: 07958738247
 Email: bryan.connor@outlook.com
THIS DRAWING IS THE PROPERTY OF BRYAN CONNOR ASSOCIATES LTD AND MAY NOT BE REPRODUCED WITHOUT WRITTEN CONSENT

PLANNING ISSUE - 01/11/19

PROJECT: 12 FIRS WOOD CLOSE NORTHAW HERTS EN6 4BY
CLIENT: MR B. JONES
DESCRIPTION: EXISTING PLANS & ELEVATIONS

DRAWING No. 1937 - 01 SCALE. 1:50 & 1:100 @ A1
 REVISION. A DATE. 16/10/19