




REVISION No.	REVISION NOTES	DATE
-	-	-

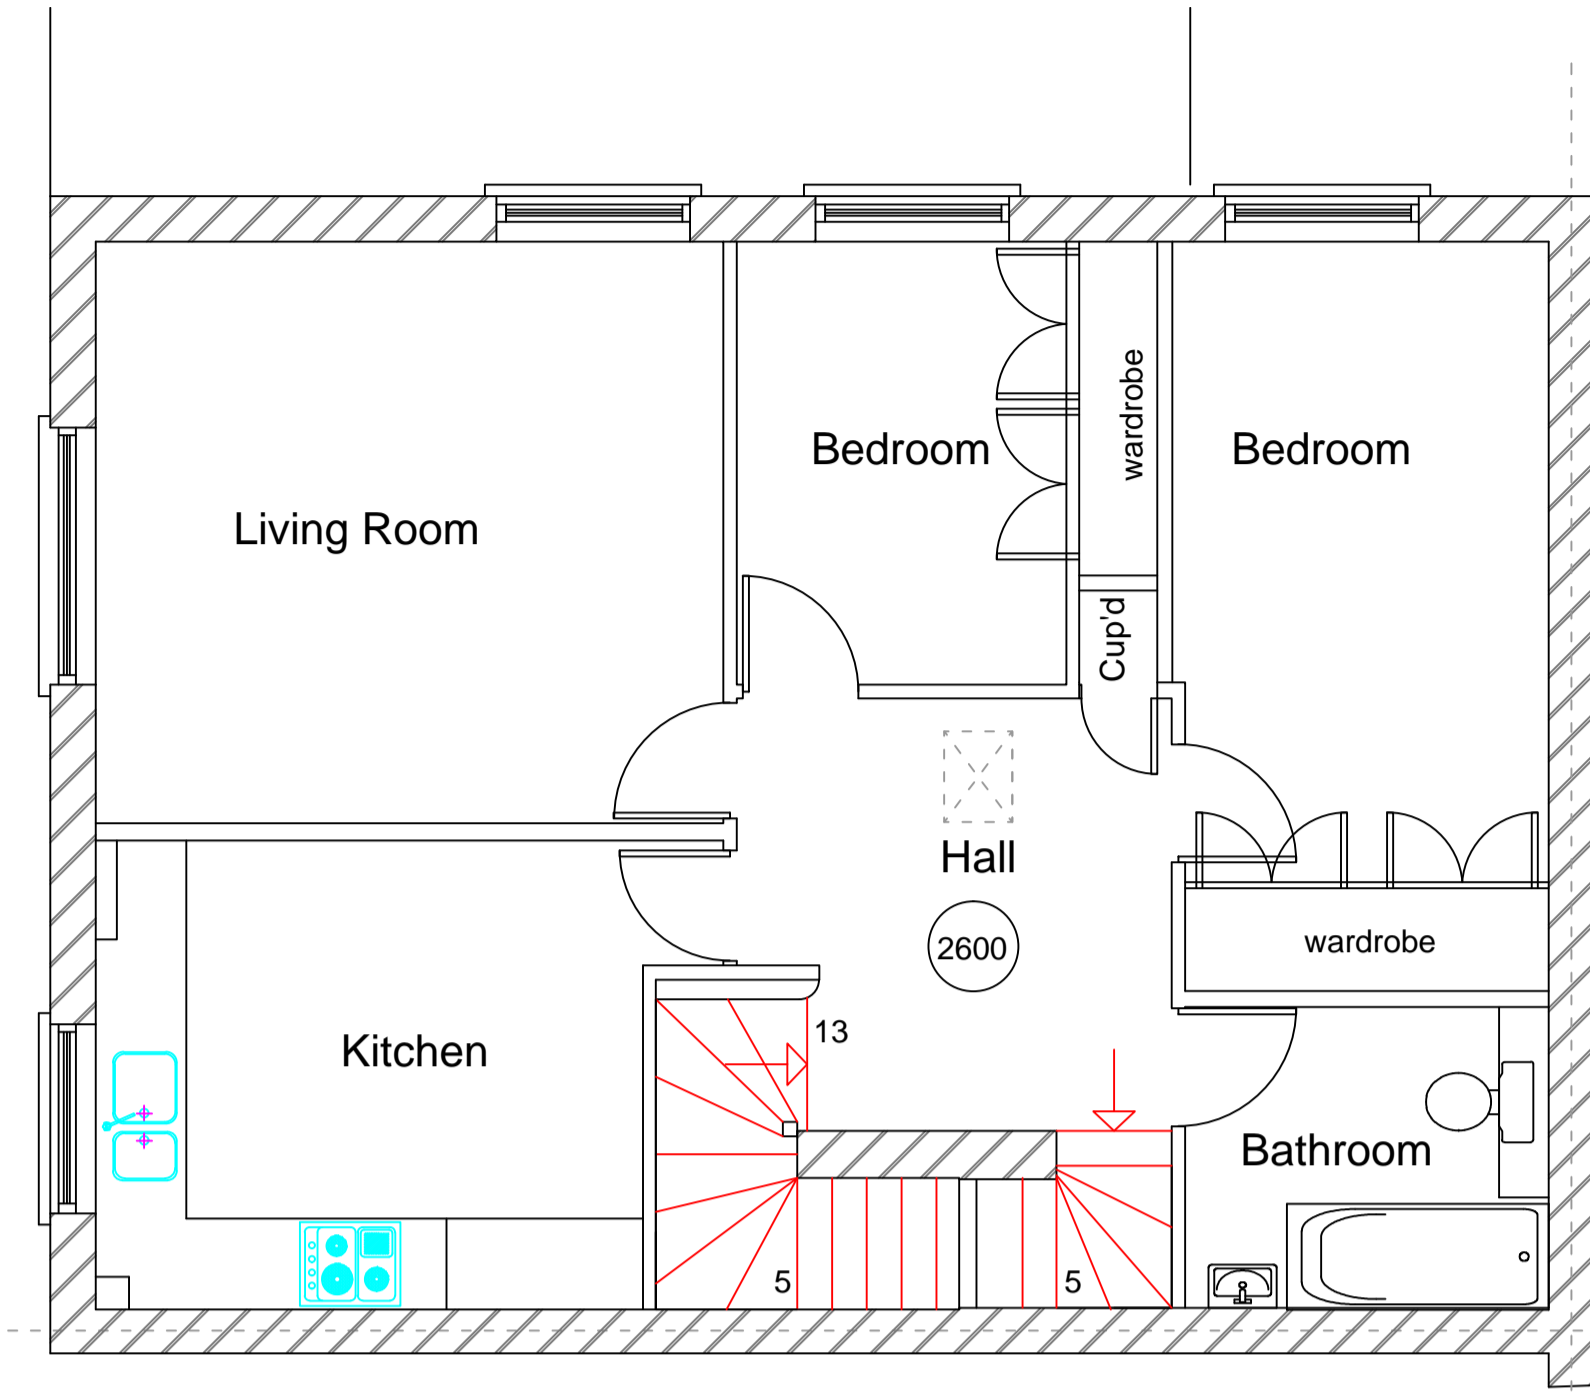


PROPOSED FIRST FLOOR

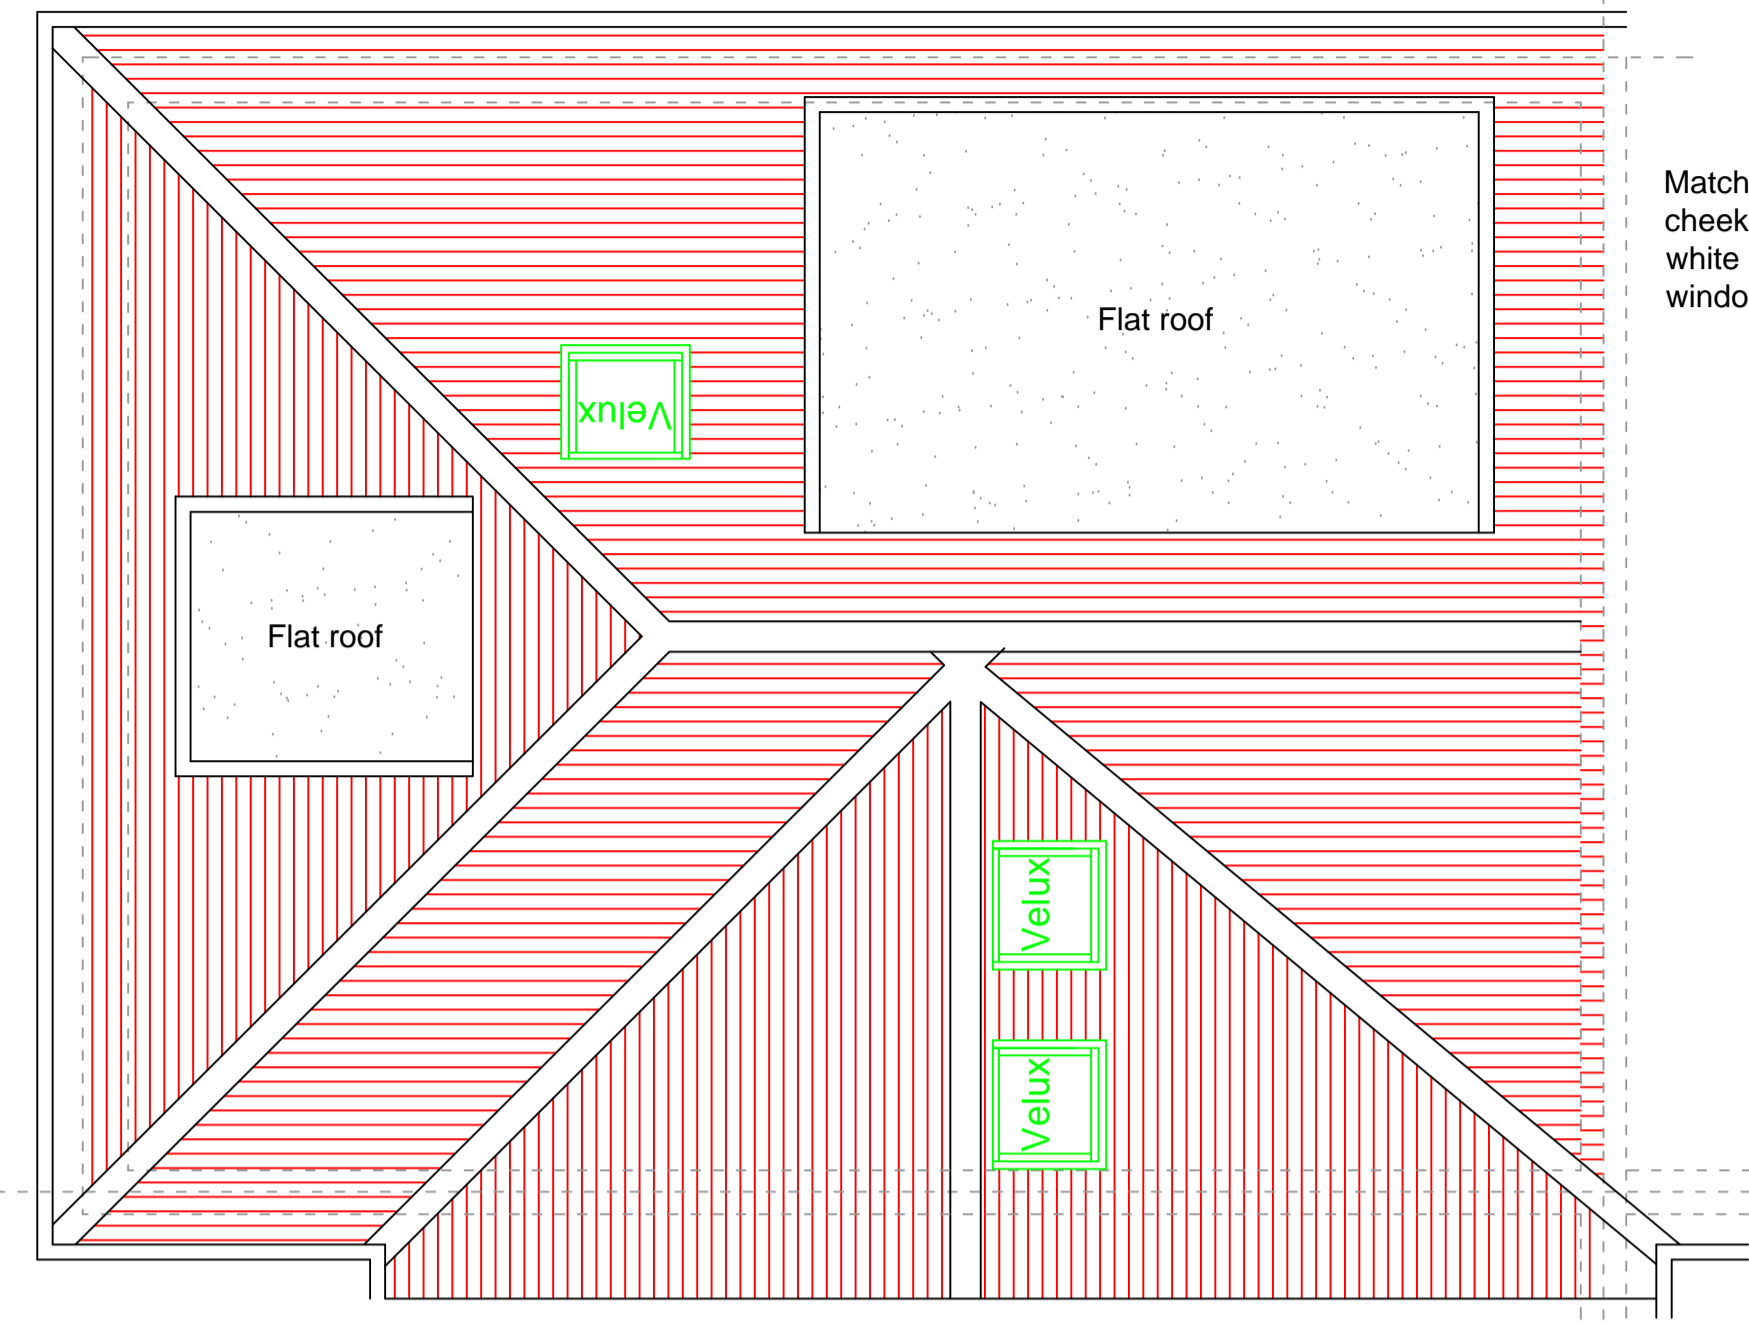

PROPOSED ROOF

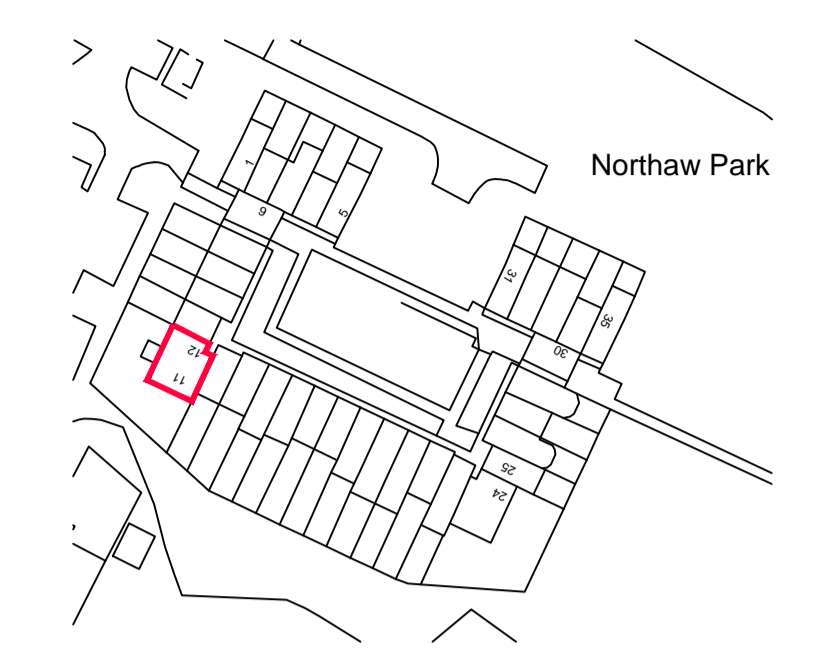

LOCATION PLAN
SCALE 1 : 1250

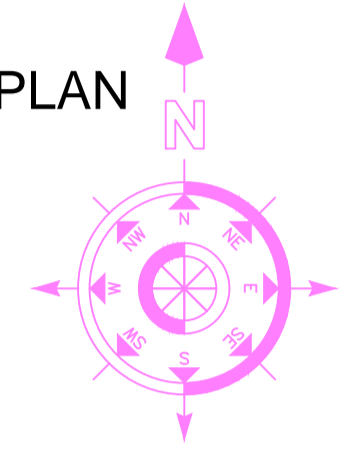

Matching plain tile hung dormer cheeks with lead flashings white matching double glazed windows

Matching plain tile hung dormer cheeks with lead flashings white matching double glazed windows


Matching plain tile hung dormer cheeks with lead flashings white matching double glazed windows



PROPOSED SOUTH WEST ELEVATION



PROPOSED NORTH WEST ELEVATION

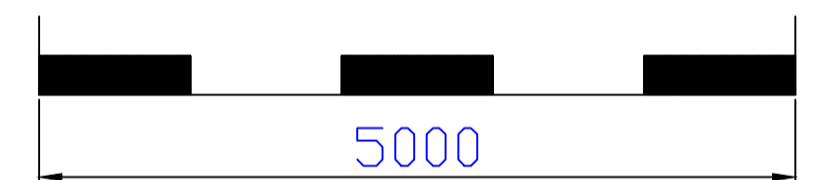

SCALE BAR @ 1:50

PLANNING ISSUE - 16/10/19

BCA
BRYAN CONNOR ASSOCIATES LIMITED
 DESIGN & PLANNING CONSULTANTS
 2 TREGARON AVENUE LONDON N8 9EY Tel: 020 8340 9294 Mob: 07958738247
 Email: bryan.connor@outlook.com
THIS DRAWING IS THE PROPERTY OF BRYAN CONNOR ASSOCIATES LTD AND MAY NOT BE REPRODUCED WITHOUT WRITTEN CONSENT

PROJECT: 12 FIRS WOOD CLOSE NORTHAW HERTS EN6 4BY
CLIENT: MR B. JONES
DESCRIPTION: PROPOSED PLANS & ELEVATIONS
DRAWING No. 1937 - 03 **SCALE.** 1:50 @ A1
REVISION. - **DATE.** 16/10/19