

PLANNING, NORFOLK PLACE, COOPERLINE, 1986

\$6/971/86


SURVEYED BY
MILTON KEYNES SURVEYS
67a HIGH STREET - STONY STRATFORD
MILTON KEYNES - TEL. 0908 565561

SURVEY OF EXISTING BUILDINGS
NORTHAW PLACE - OFF COOPERS LANE

FOR

HITCHINS (HATFIELD) LTD

SCALE - 1:50 JOB NO. 1554 OCTOBER 1986

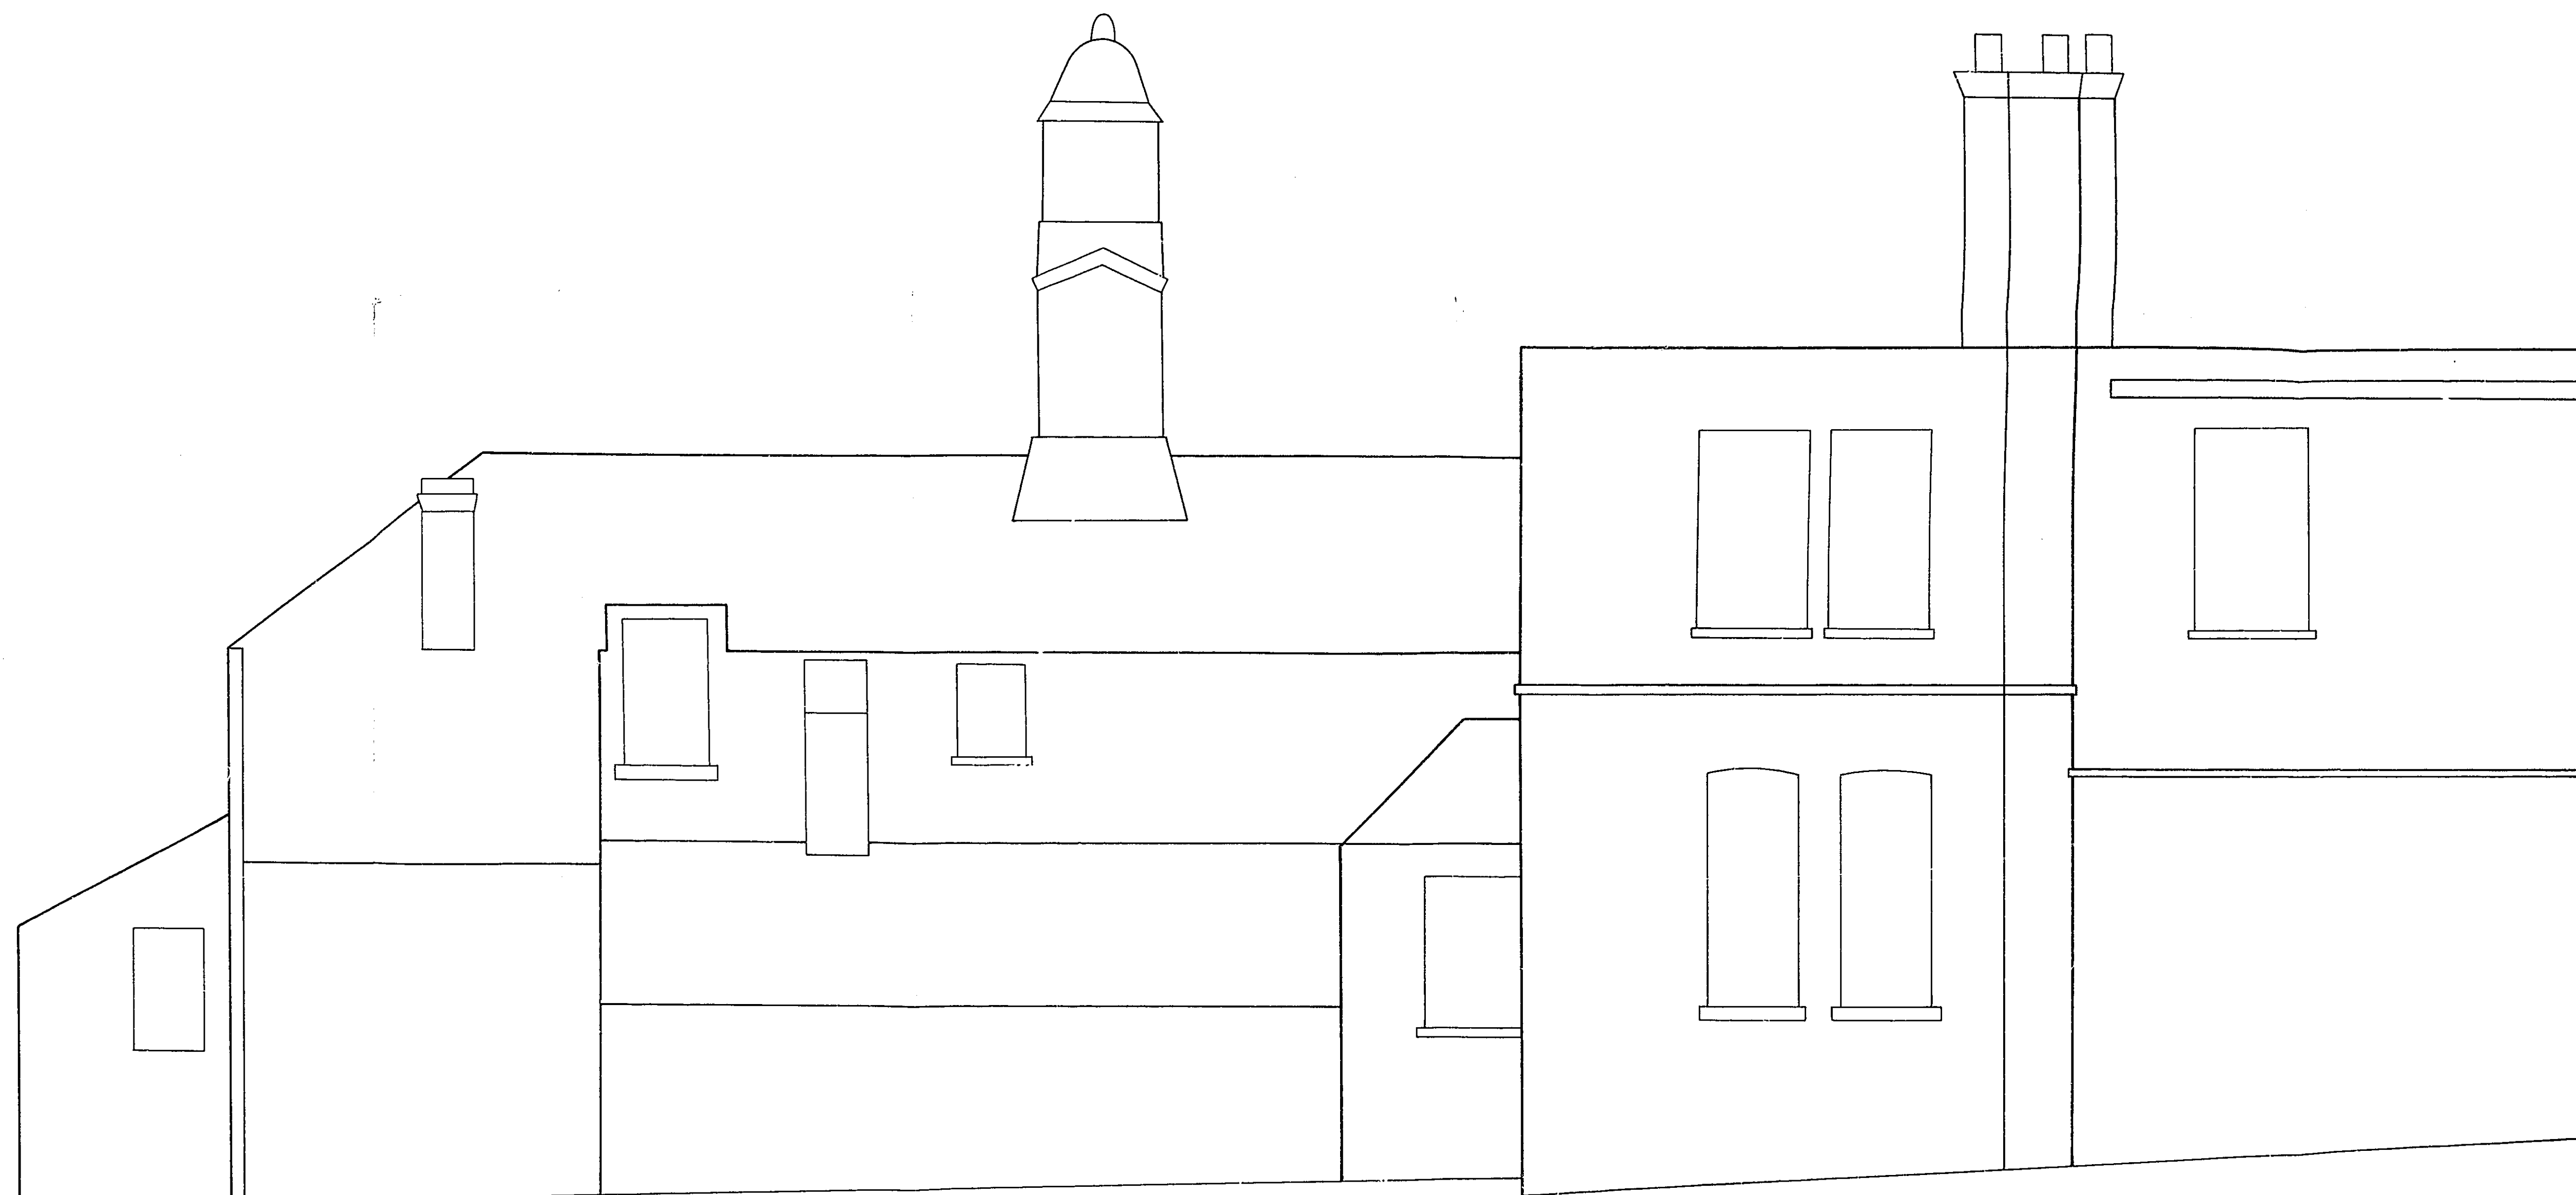

WEST FACING ELEVATION

OFFICE COPY
WELWYN HATFIELD D.C.
RECEIVED...15 DEC. 1986
56/971/86

HITCHINS
TELEX 98222
FAX GROUP 2 AND 3 0707275000
TEL HATFIELD 07072770

Job title
NORTHAW PLACE

Drawing title
SURVEY OF EXISTING

WEST FACING ELEVATION
Scale 1:50 Date OCT. 86. Drawn

PO box 717 London N10 3JL
tel. 01-444 9499
0203-249402
PARTNERSHIP
architects and historic buildings consultants

H/06/16.

DATUM 110.0 m.

A2

A3

A4

A4




A4

A4

A3

A2

A1

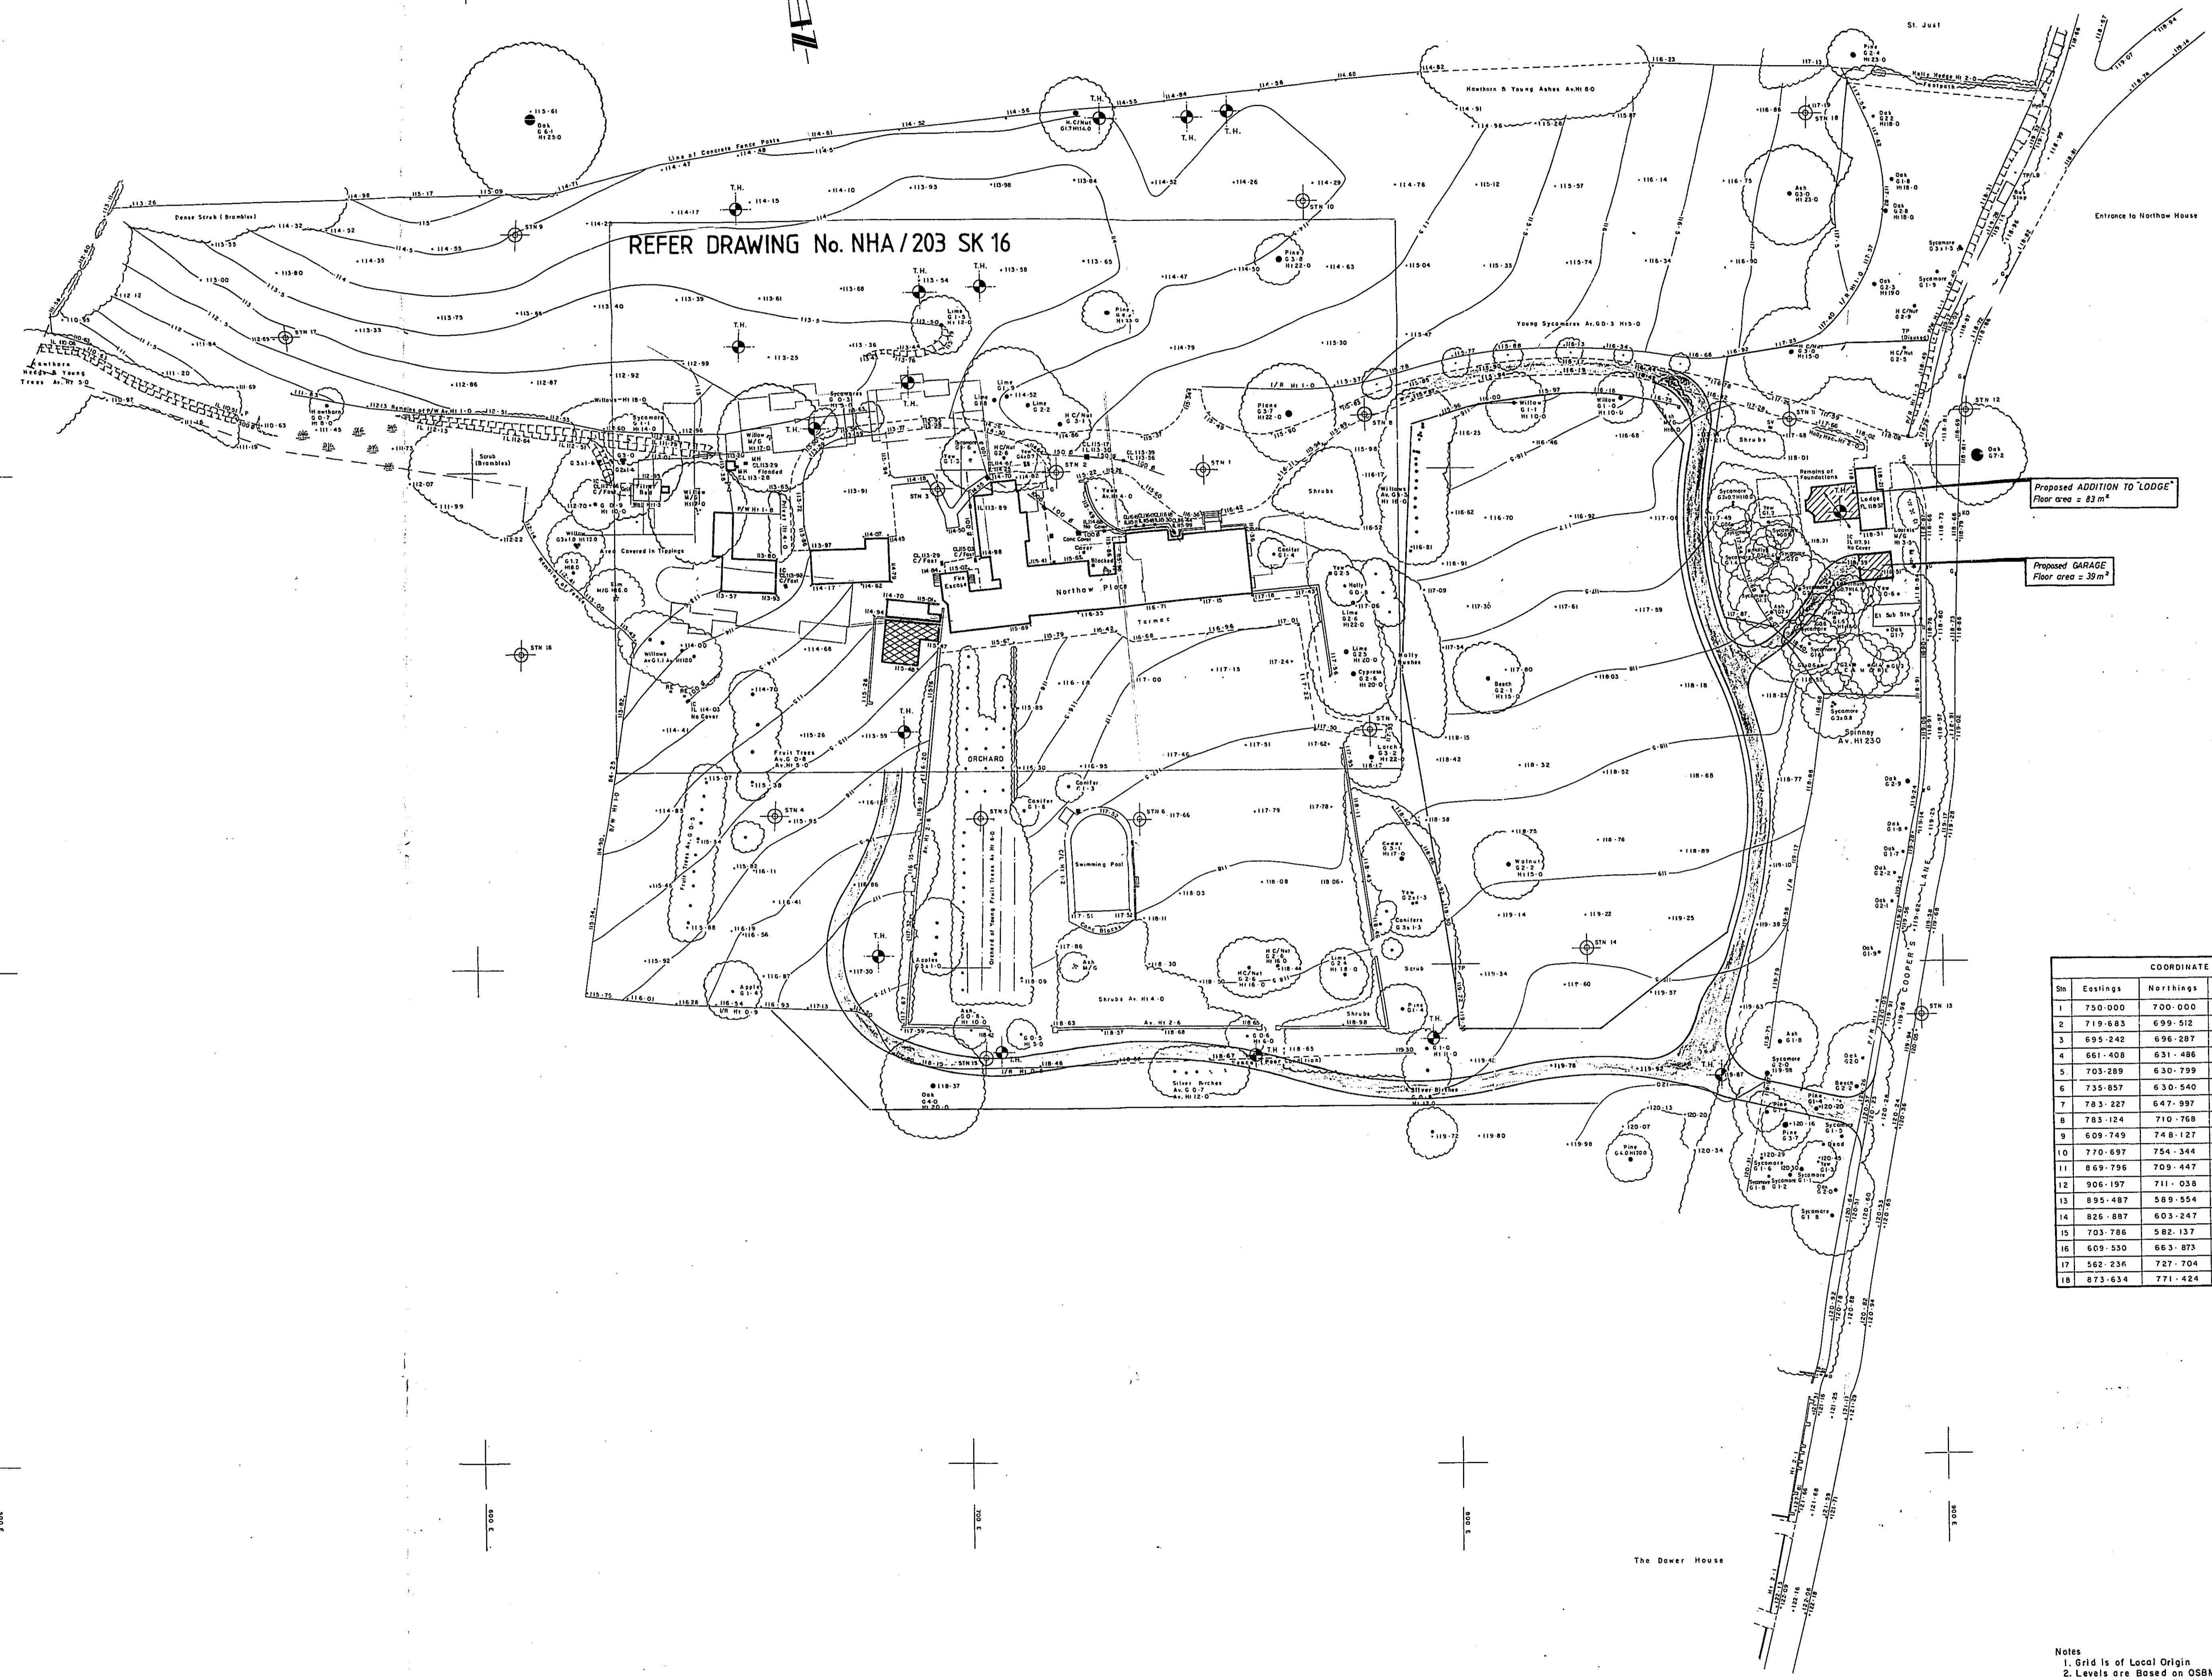

COORDINATE SCHEDULE			
Sta	Eastings	Northings	Level
1	750-000	700-000	116-159
2	719-683	699-512	114-999
3	695-242	696-287	114-293
4	661-408	631-486	116-054
5	703-289	630-799	116-966
6	735-857	630-540	117-780
7	783-227	647-997	117-888
8	783-104	710-768	115-872
9	608-749	748-127	114-566
10	770-697	754-344	114-503
11	869-796	709-447	117-647
12	906-197	711-039	118-649
13	895-487	589-554	120-010
14	826-887	603-247	119-599
15	703-786	582-137	118-458
16	609-930	663-873	112-964
17	562-236	727-704	112-916
18	873-634	771-424	117-310

Notes
 1. Grid is of Local Origin
 2. Levels are Based on OSGM Value = 122.54m
 Located on Springfield Cottage, Cooper's Lane.
 3. All drainage believed to be combined and flowing
 towards Titter bed

WELWYN HATFIELD D.C.
 RECEIVED 13. DEC. 1986.

S6/971/86

A 6-12-86 ROAD LAYOUT REVISED D.R.D.
 REVISION DATE DETAILS REV BY

AMENDMENTS
 1/11/86

Job title
NORTHAW PLACE

Drawing title
**SITE SURVEY
 PROPOSED ROADS**

Scale 1:500 Date NOV 86 Drawn

P. J. B. 117 London N10 3JL
 Tel. 01-444 4629
 0223-249637
 PARTNERSHIP
 architects and historic buildings - consult - rvs

NHA/203 SK 19



Stn	Eastings	Northings	Level	Description
1	750-000	700-000	116-159	Road Nail
2	719-583	699-512	114-959	Road Nail
3	695-242	695-287	114-233	Road Nail
4	661-408	631-486	116-064	Wooden Peg
5	705-289	630-799	116-966	Wooden Peg
6	735-857	630-540	117-780	Wooden Peg
7	763-227	647-997	117-886	Road Nail
8	783-124	710-768	115-877	Road Nail
9	609-749	748-127	114-566	Wooden Peg
10	770-697	754-344	114-503	Wooden Peg
11	809-796	709-447	117-447	Road Nail
12	906-197	711-038	118-845	Road Nail
13	895-487	589-554	120-010	Road Nail
14	826-887	603-247	119-599	Wooden Peg
15	705-786	582-137	118-458	Wooden Peg
16	609-530	663-873	112-864	Wooden Peg
17	562-236	727-704	112-916	Wooden Peg
18	873-634	771-424	117-310	Wooden Peg

REVISION	DATE	DETAILS	D.R.O.	REVISED
A	12/96	ROAD LAYOUT REVISED		

AMENDMENTS
 AUTHEMUS

Job title
NORTHAW PLACE

OFFICE COPY


Drawing title
**SITE SURVEY
 PROPOSED ROADS**

- Notes
- Grid is of Local Origin
 - Levels are Based on OSBM Volge = 122.54m
 - Located on Springfield Cottage, Cooper's Lane.
 - All drainage believed to be combined and flowing to the river.

Scale: 1:500 Date: NOV 86
 WELWYN HATFIELD D.C.
 RECEIVED 15 DEC 1986

56/971/86


NHA/203 SK-19

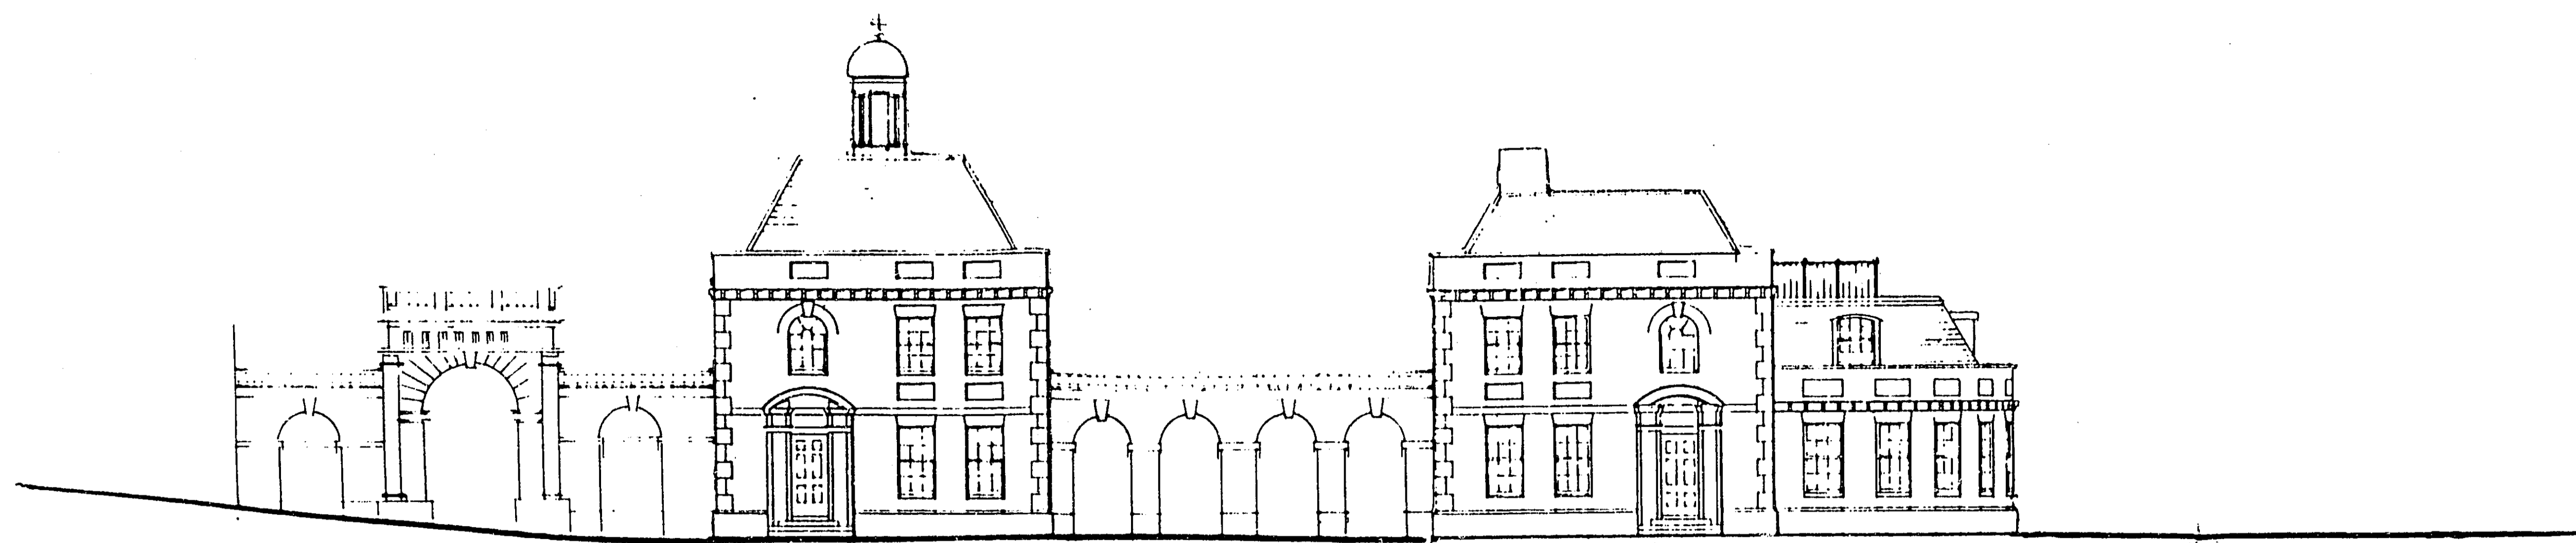

NORTH ELEVATION



EAST ELEVATION

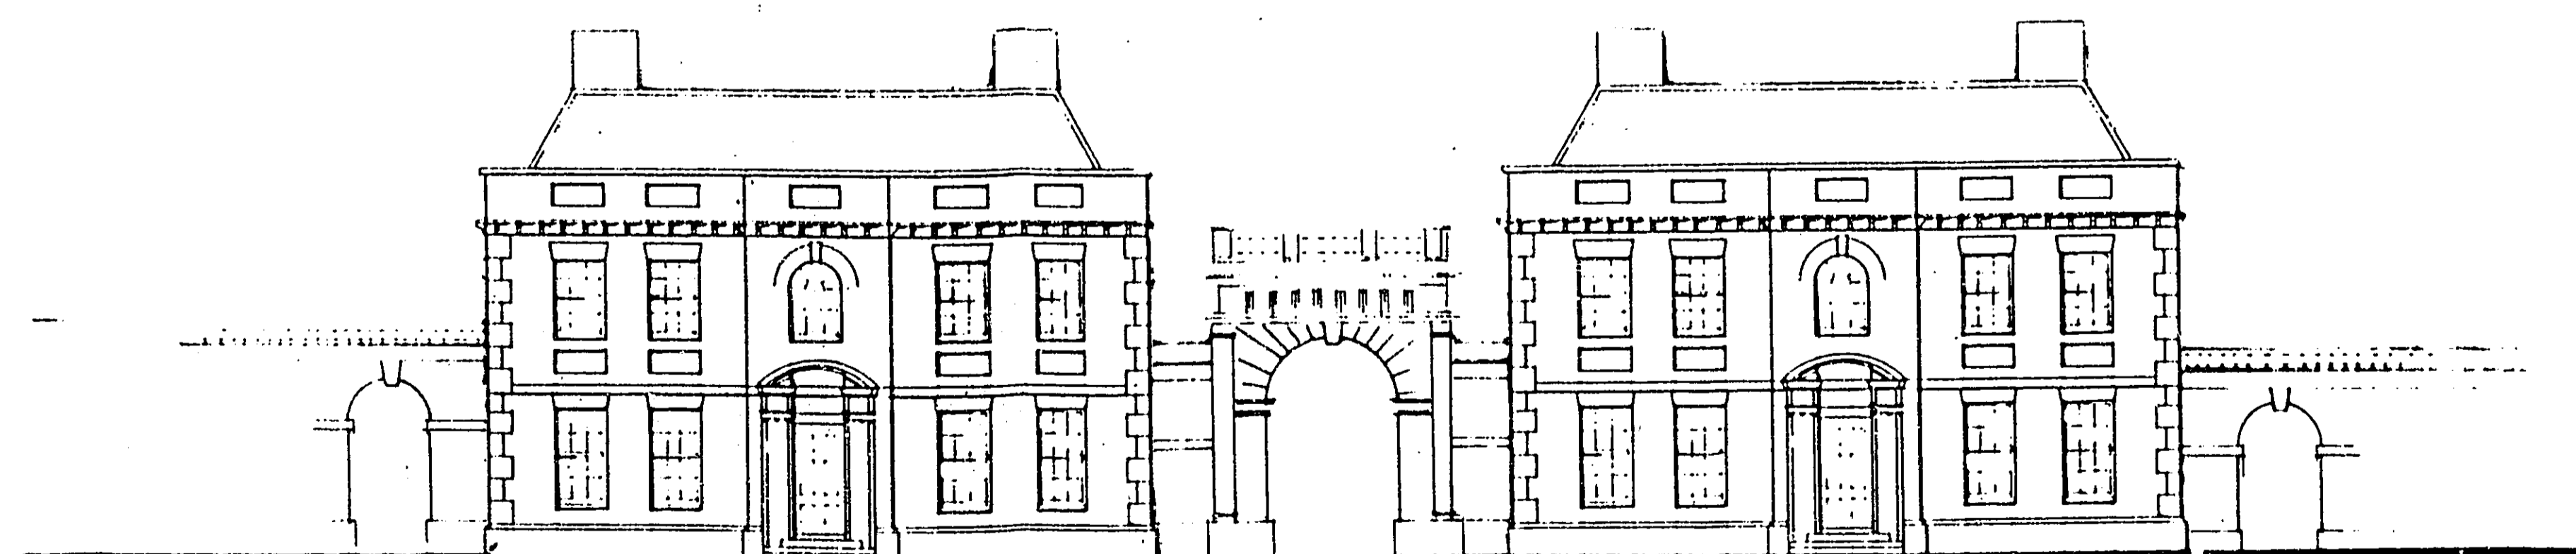

SOUTH ELEVATION

HITCHINS
 TELEX 28222
 FAX GROUP 2 AND 3 07072173003
 TEL HATF-ELD 0707217111

Job title
NORTHAW PLACE
 WELWYN HATFIELD D.C.
 RECEIVED...15.DEC.1986

56/971/86

Drawing title
ELEVATIONS TO STABLE QUADRANGLE.

Scale 1:200 Date NOV'86 Drawn

NHA P.O. box 717 London N10 3JU
 tel. 01-444 9499
 0223-249602
 PARTNERSHIP
 architects and historic buildings consultants

NHA/203 SK. 18

OFFICE COPY

Sheet design copyright RIBA Publications Ltd

A3

A4

A4



A4

A4

A3

A2



HOUSE 3

HOUSE 2

OFFICE COPY

HITCHINS

TELEX 26222
FAX GROUP 2 AND 3 07073173003
TEL. HATFIELD 0707217111

Job title

NORTHAW PLACE
WELWYN HATFIELD D.C.

RECEIVED..15..DEC..1986.

56/971/86

Drawing title

HOUSES 2 & 3
SOUTH ELEVATION

Scale 1:100

Date NOV. '86

Drawn



P.O. box 717 London N10 3JH
tel. 01-444 9499
0223-249612

PARTNERSHIP
architects and historic buildings consultants

NHA/203 SK. 7

A2 420x594

Sheet design copyright RIBA Publications Ltd

A2

A3

A4

A4




A4


A4

A3

A2

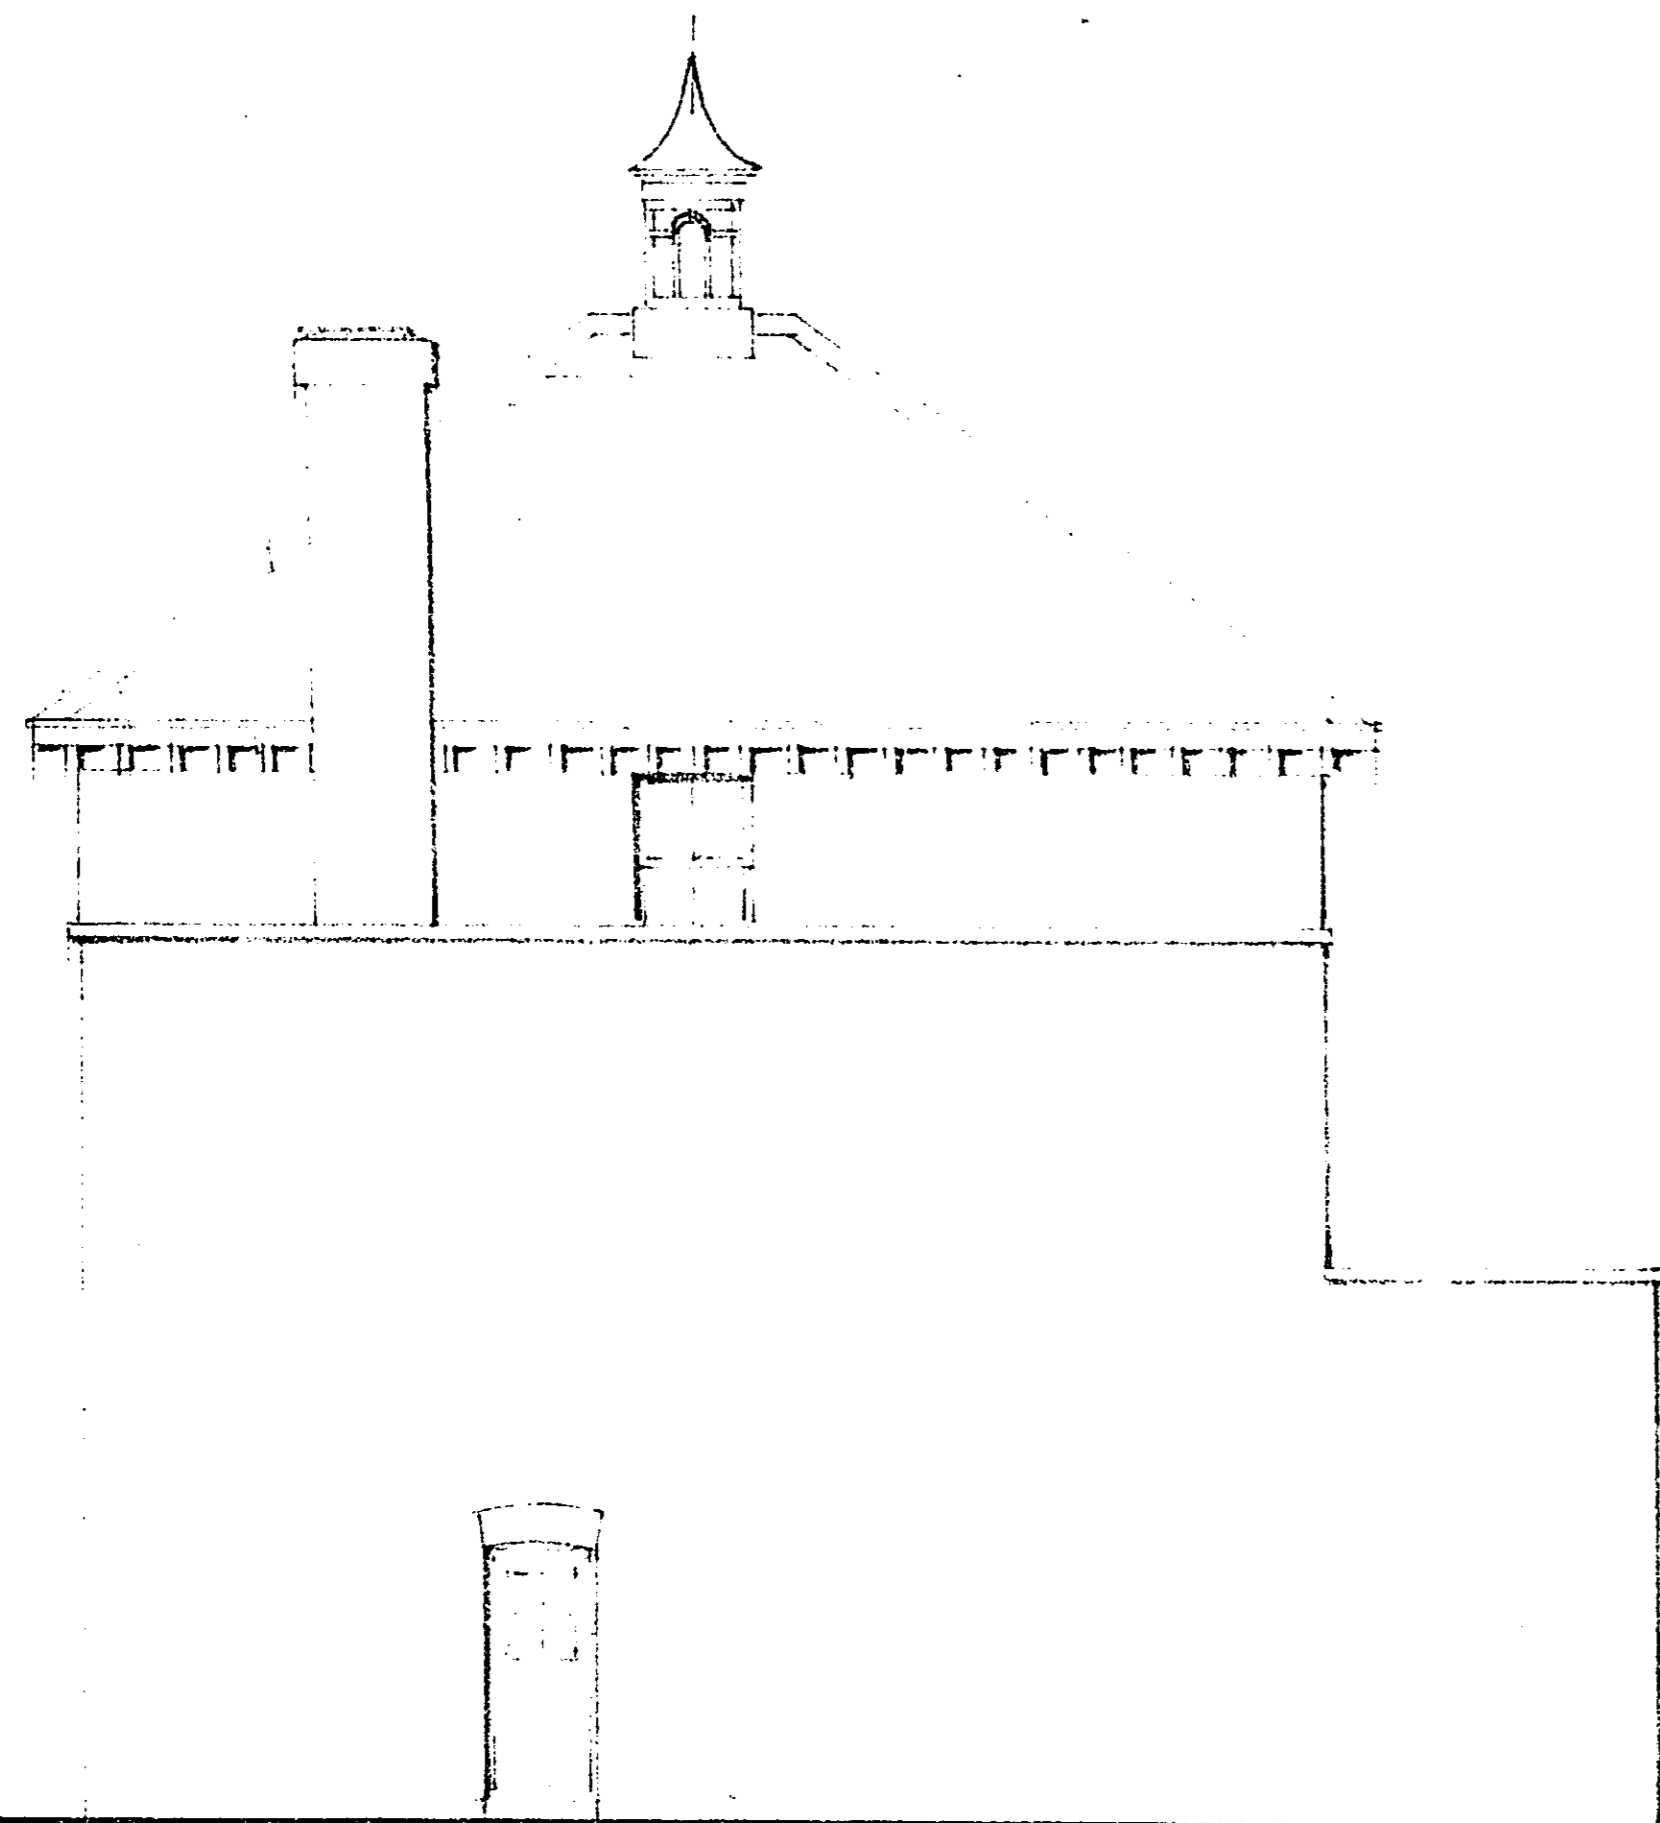

WEST ELEVATION

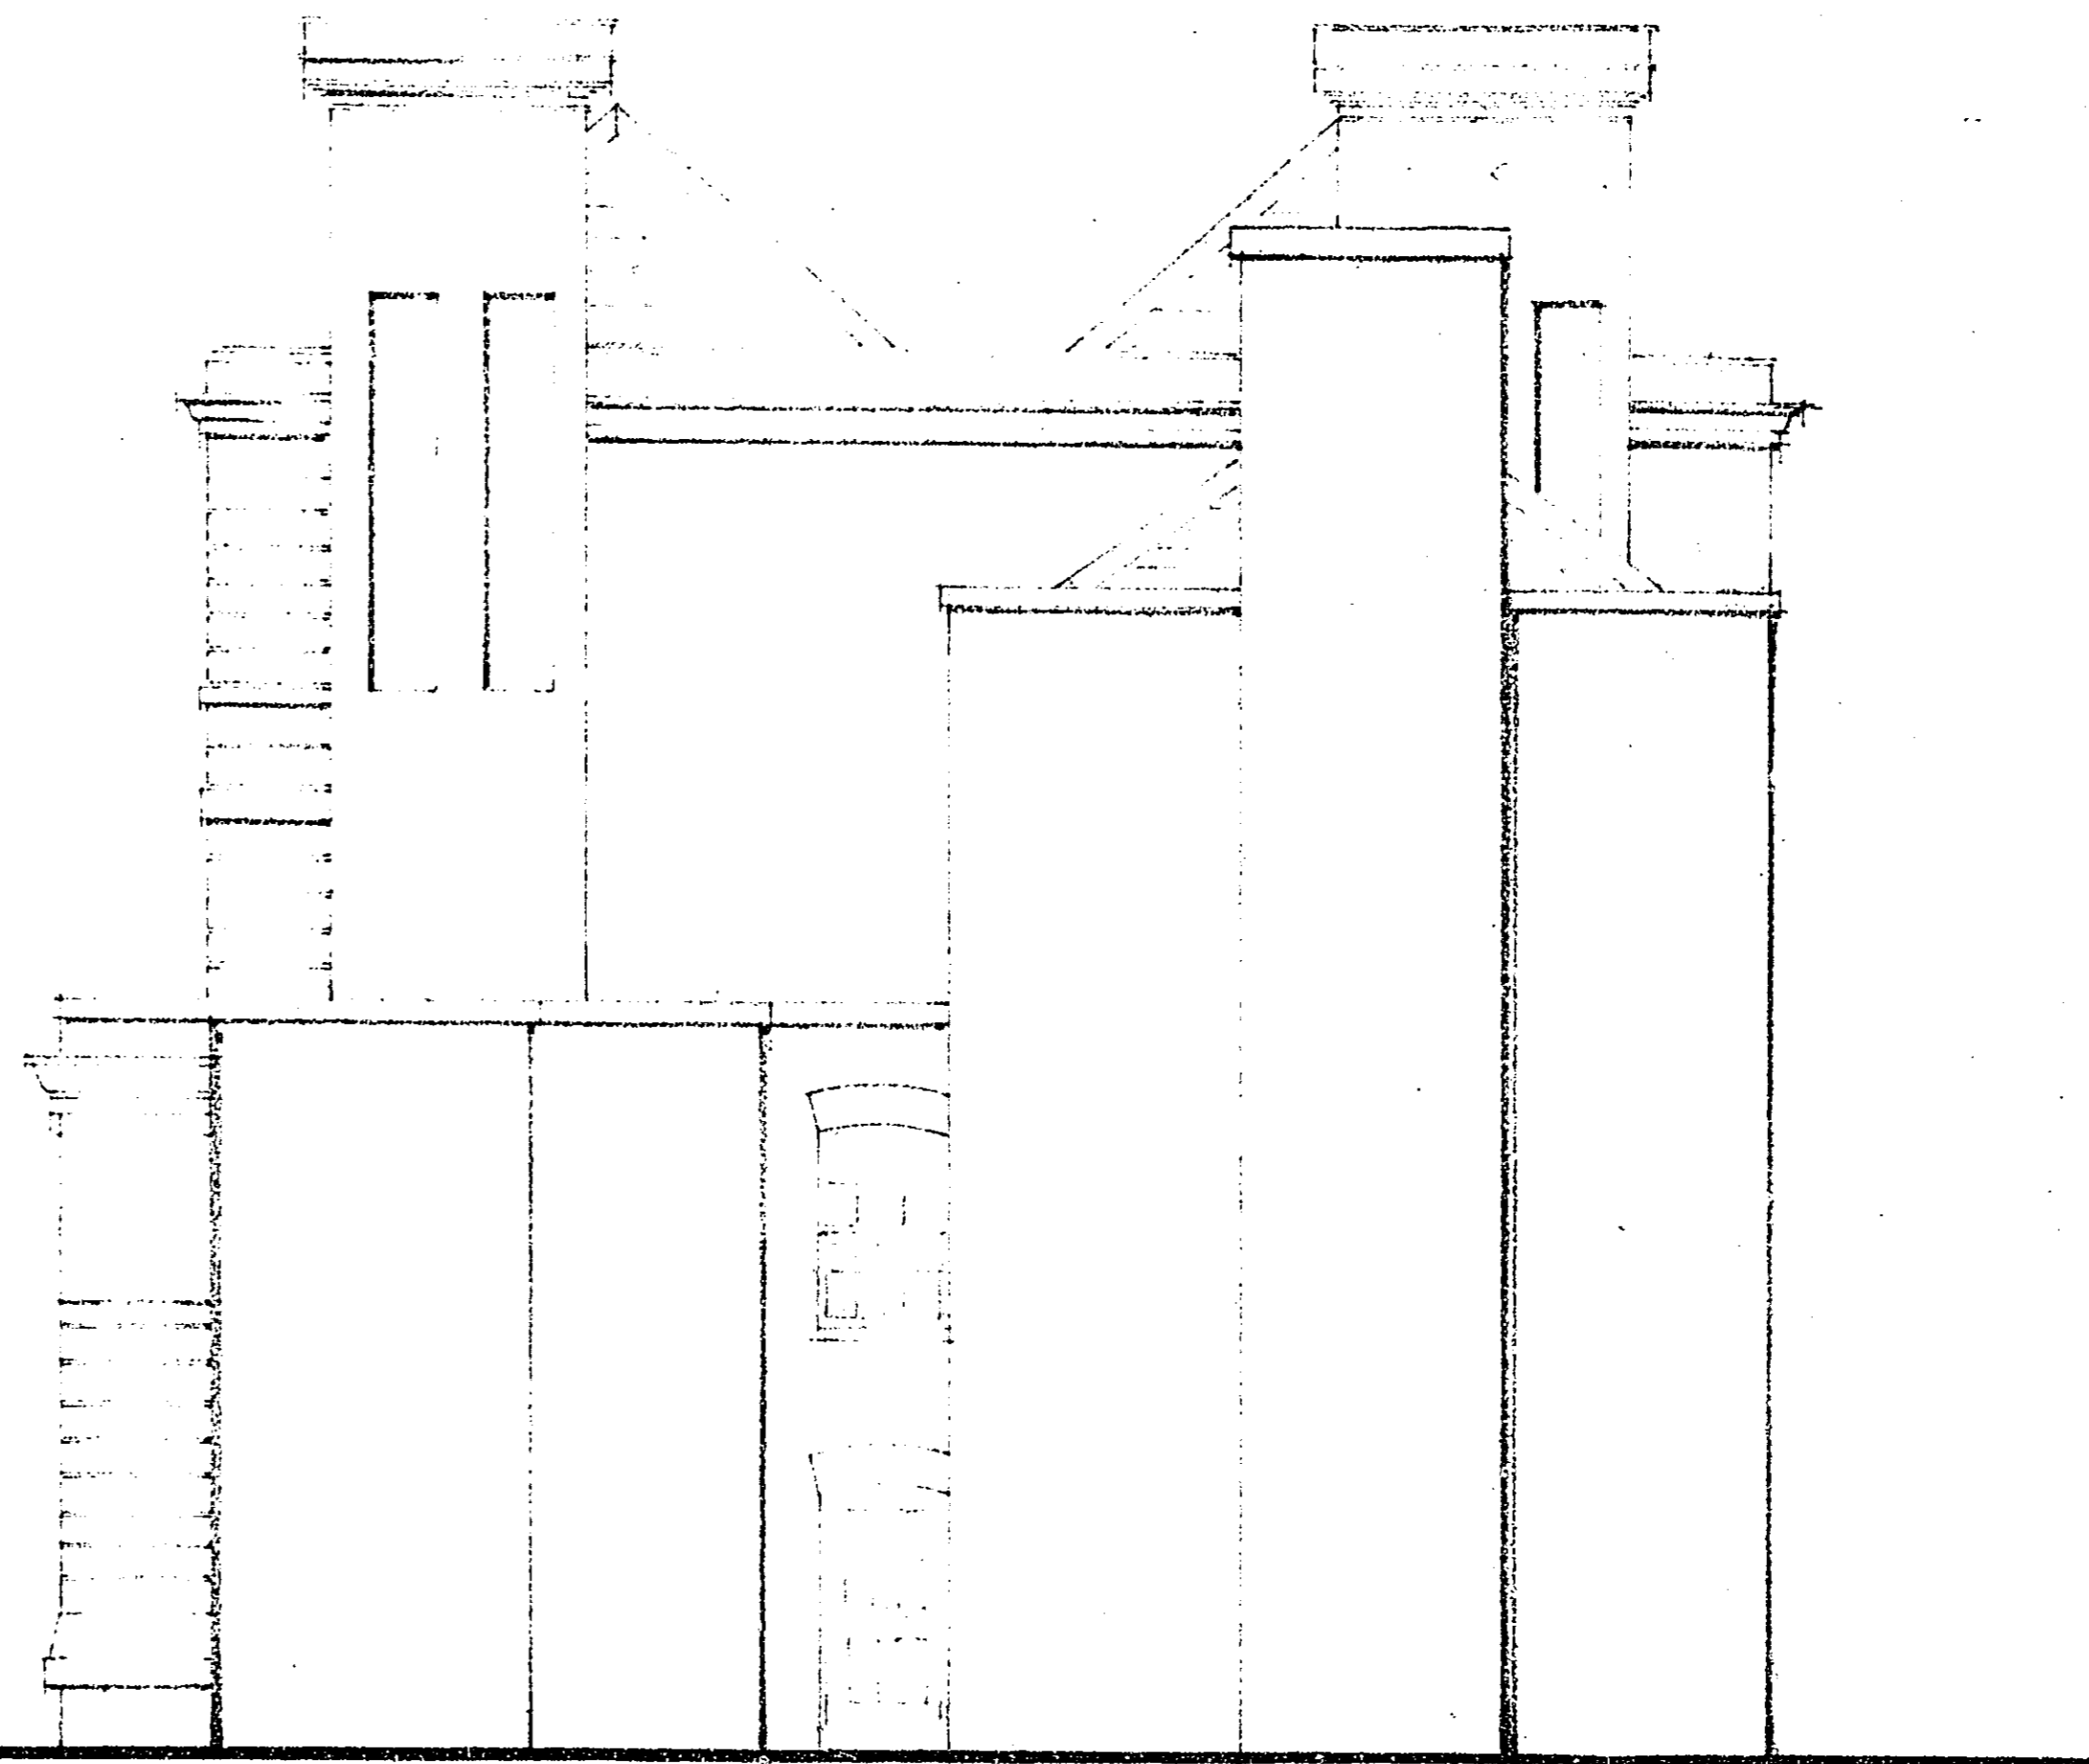

EAST ELEVATION

Job title

NORTHAW PLACE

Drawing title

**EAST & WEST
ELEVATIONS TO AREA
OF PARTIAL DEMOLITION
BETWEEN HOUSES 1 & 2**

Scale **1:100** Date **JAN 87** Drawn

NHA PO. box 717 London N10 3JH
tel. 01-444 9499
0223-249602
PARTNERSHIP
architects and historic buildings consultants

NHA / 203 SK. 20

A2 420x594


Sheet design copyright RIBA Publications Ltd

A2

A3

A4

A4

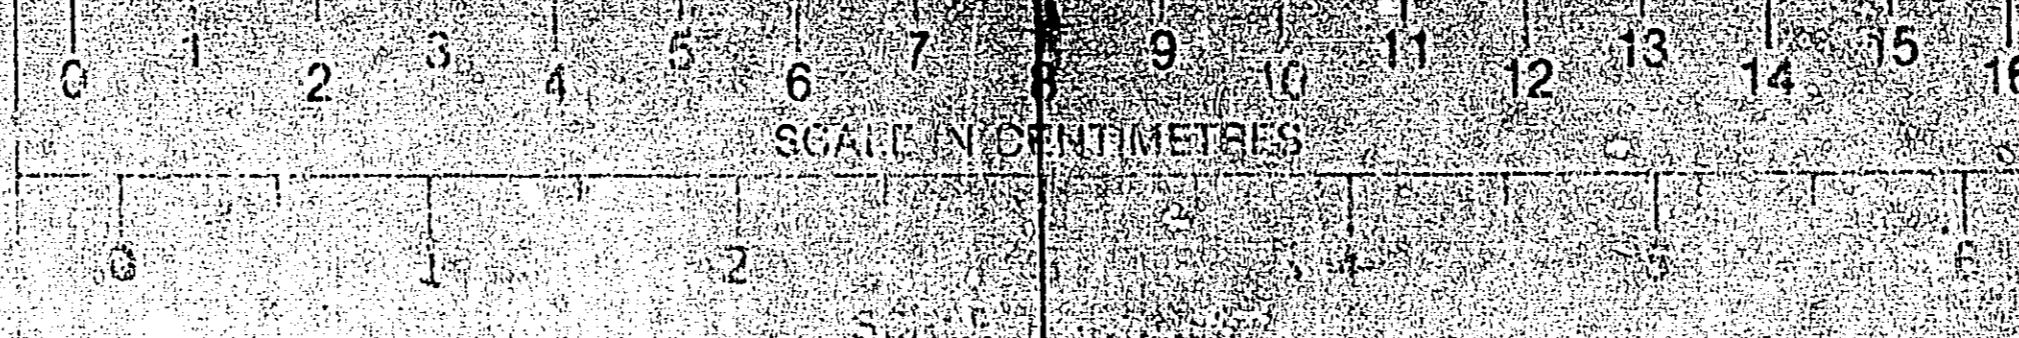

A4

A4

A3