


PLANNED PARADE, NORFOLK PLAZA, NORFOLK, VIRGINIA, 8

\$6/971/86

© Hitchins (Hatfield) Ltd 1987
 This document and its information is supplied without liability for errors or omissions and no part may be reproduced, used or disclosed except as authorised by contract or other written permission.
 Do not scale from this drawing. Architects to be notified of any discrepancies. Verify relevant details and dimensions at the job before commencing work or preparing shop drawings.
 Any works shall comply with Building Regulations, Service Authorities and relevant Codes of Practices.
 All products to be applied or installed in strict accordance with Manufacturer's printed detail.
 No site variation will be permitted without written confirmation from Head Office.

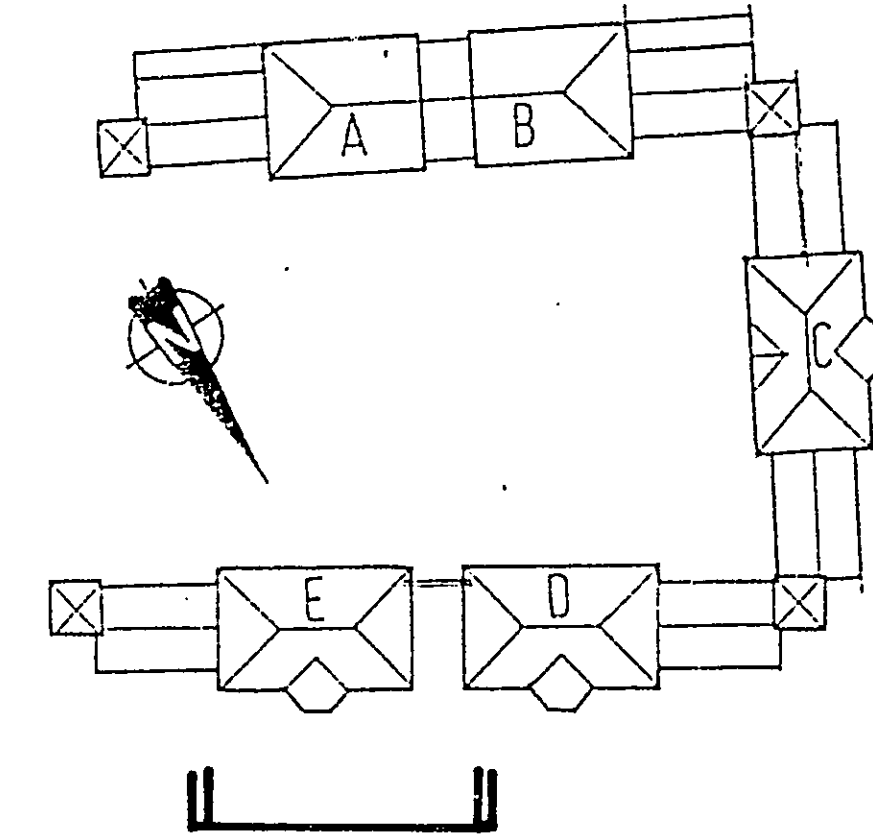


SEE DRWG
H36/82

SEE DRWG
H36/80

PRELIMINARY 22.9.87

REVISION	DATE	DETAILS	DATE	REV. BY
PROJECT				
NORTHAW PLACE				
DRAWING TITLE				
BLOCK E part north elevation				
HITCHINS				
ESSENDON HERTFORDSHIRE AL9 6AT TEL. HATFIELD (01472) 71111 FAX GROUP 2 AND 3 (01472) 72023				
SCALE	DRAWING NO.	REVISION		
1:50	H36/81			

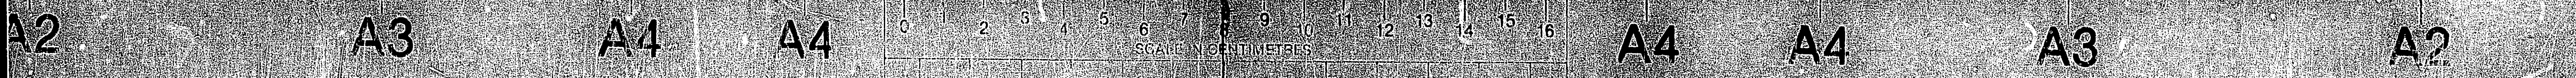



HOUSE 2

HOUSE 4

HOUSE 3

HITCHINS
 TELEX 9822
 FAX GROUP 2 AND 3 07072/3003
 TEL. HATFIELD 40702/700

Job title

NORTHAW PLACE

..... WIMBORNE D.C.

RECEIVED 15 DEC 1986

\$6/971/86

OFFICE COPY

Drawing title

**HOUSES 2, 3 & 4
 NORTH ELEVATION**

Scale 1:100

Date NOV 86





Drawn

PO Box 717, Hatfield, MK44 1JH, UK
 Tel. 0464 444444
 Fax 0464 24472

PARTNERSHIP
 HITCHINS AND HITCHINS ARCHITECTS (LONDON)

NHA/203 SK. 8

AREA OF BUILDING 195 M²
 ATTACHED GARAGE 36 M²

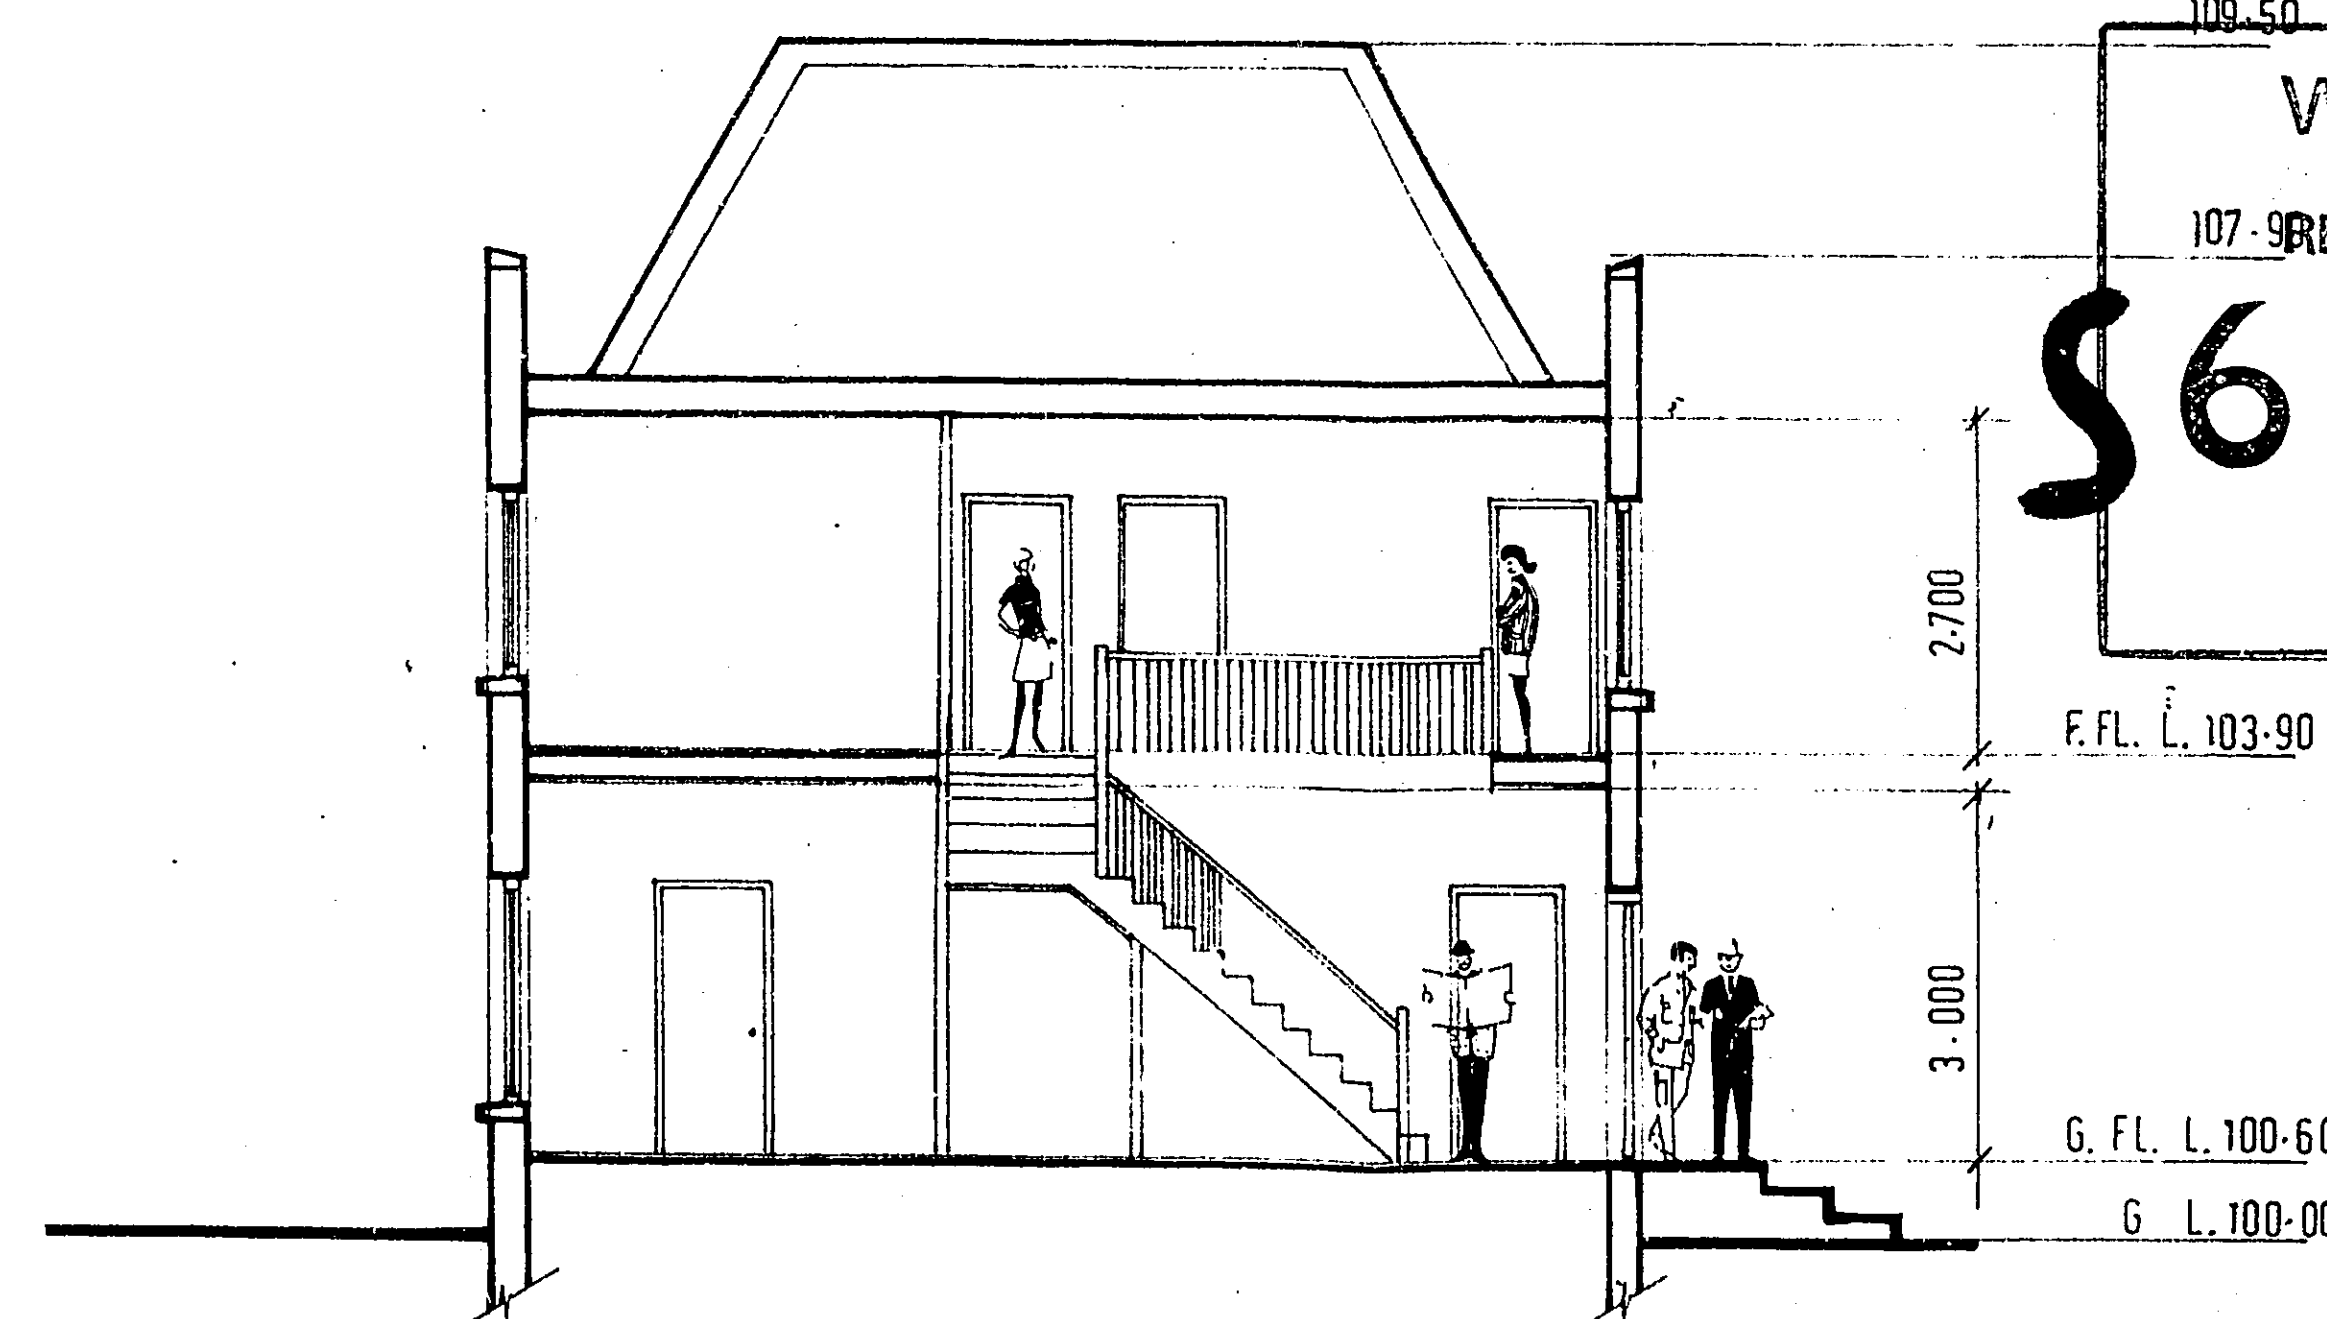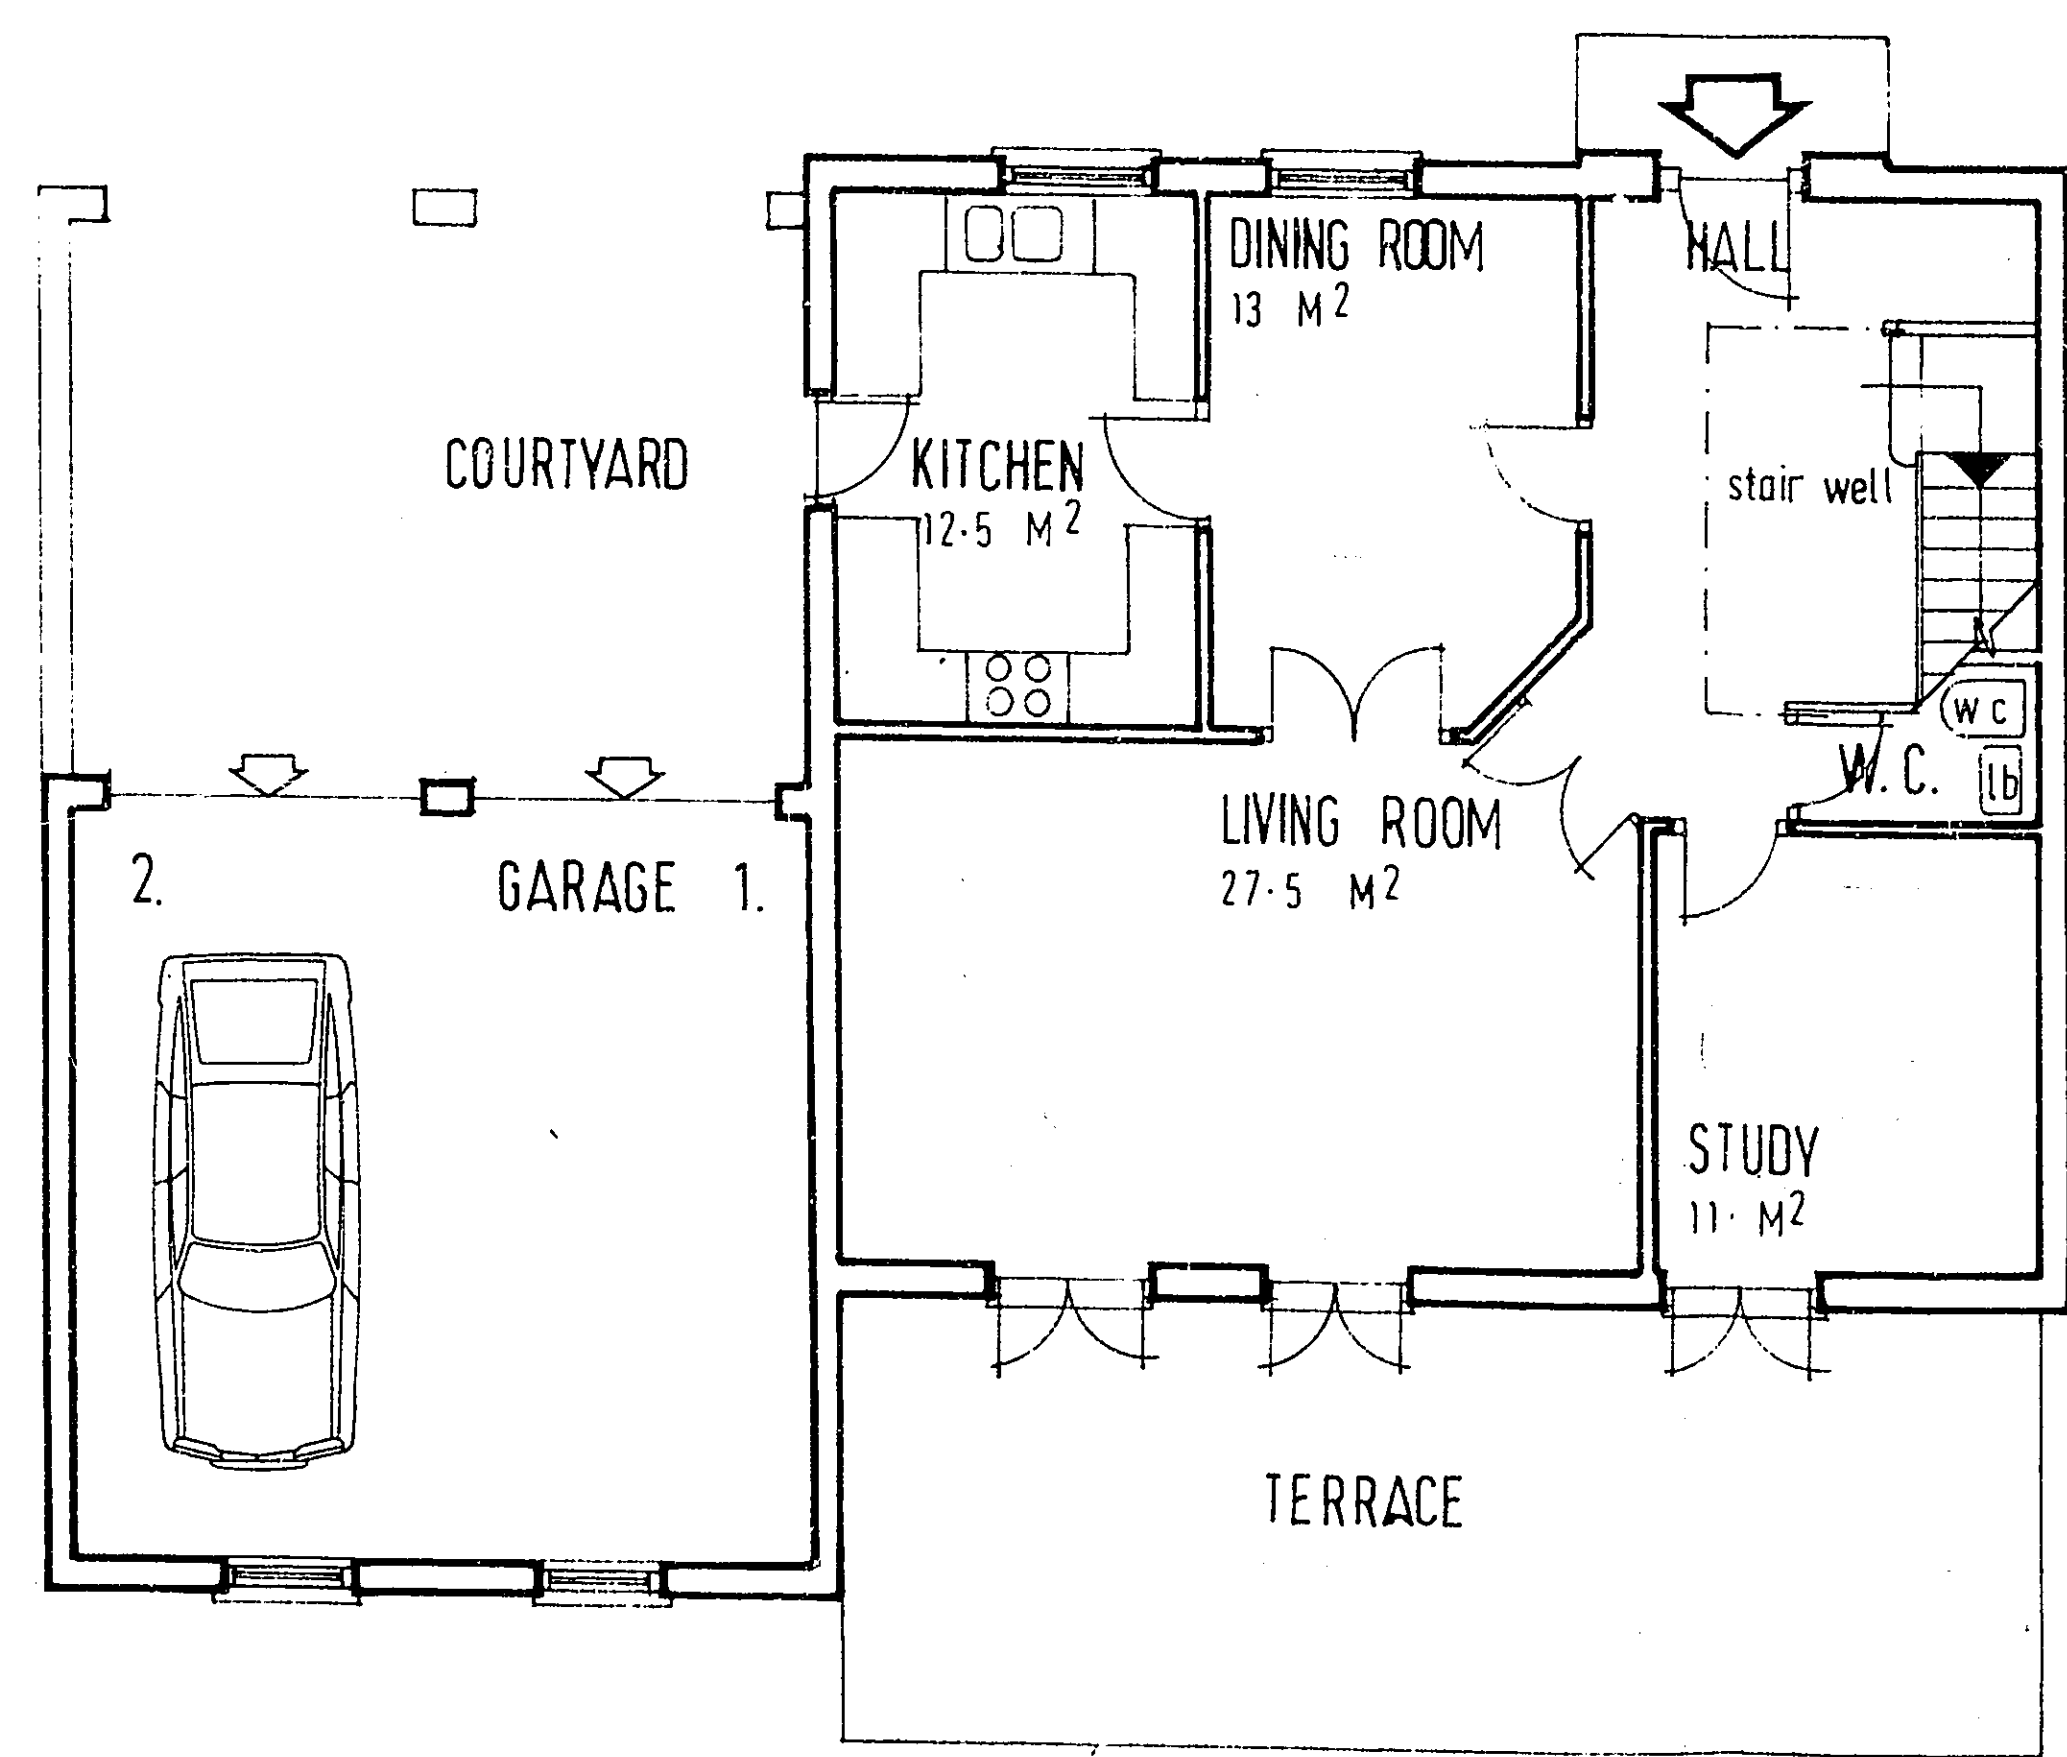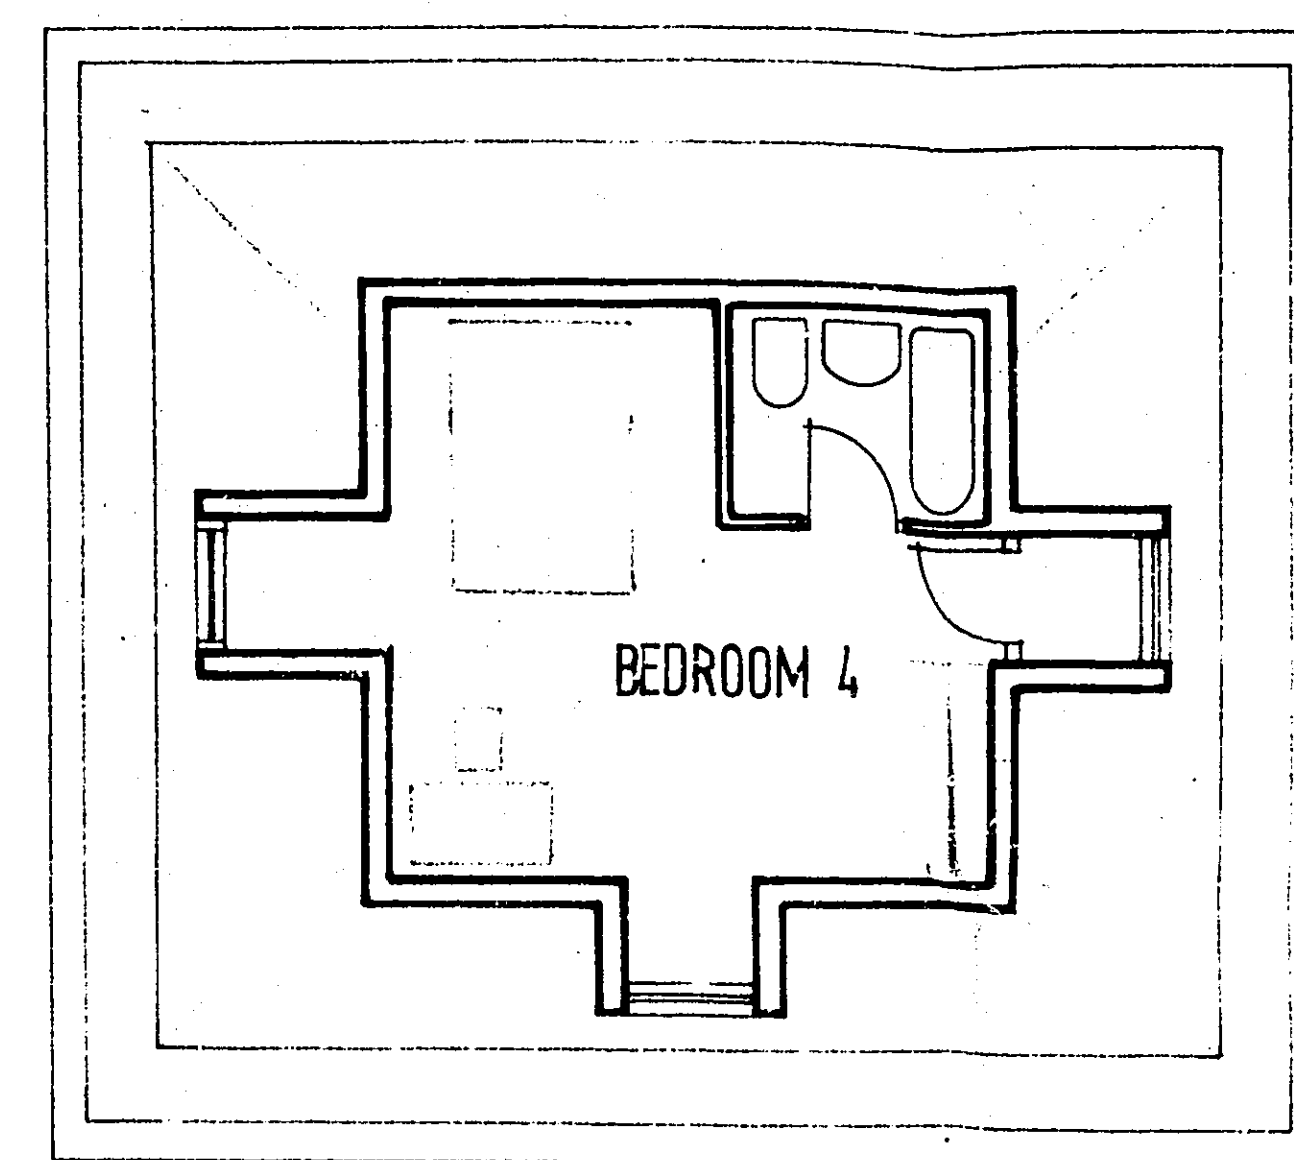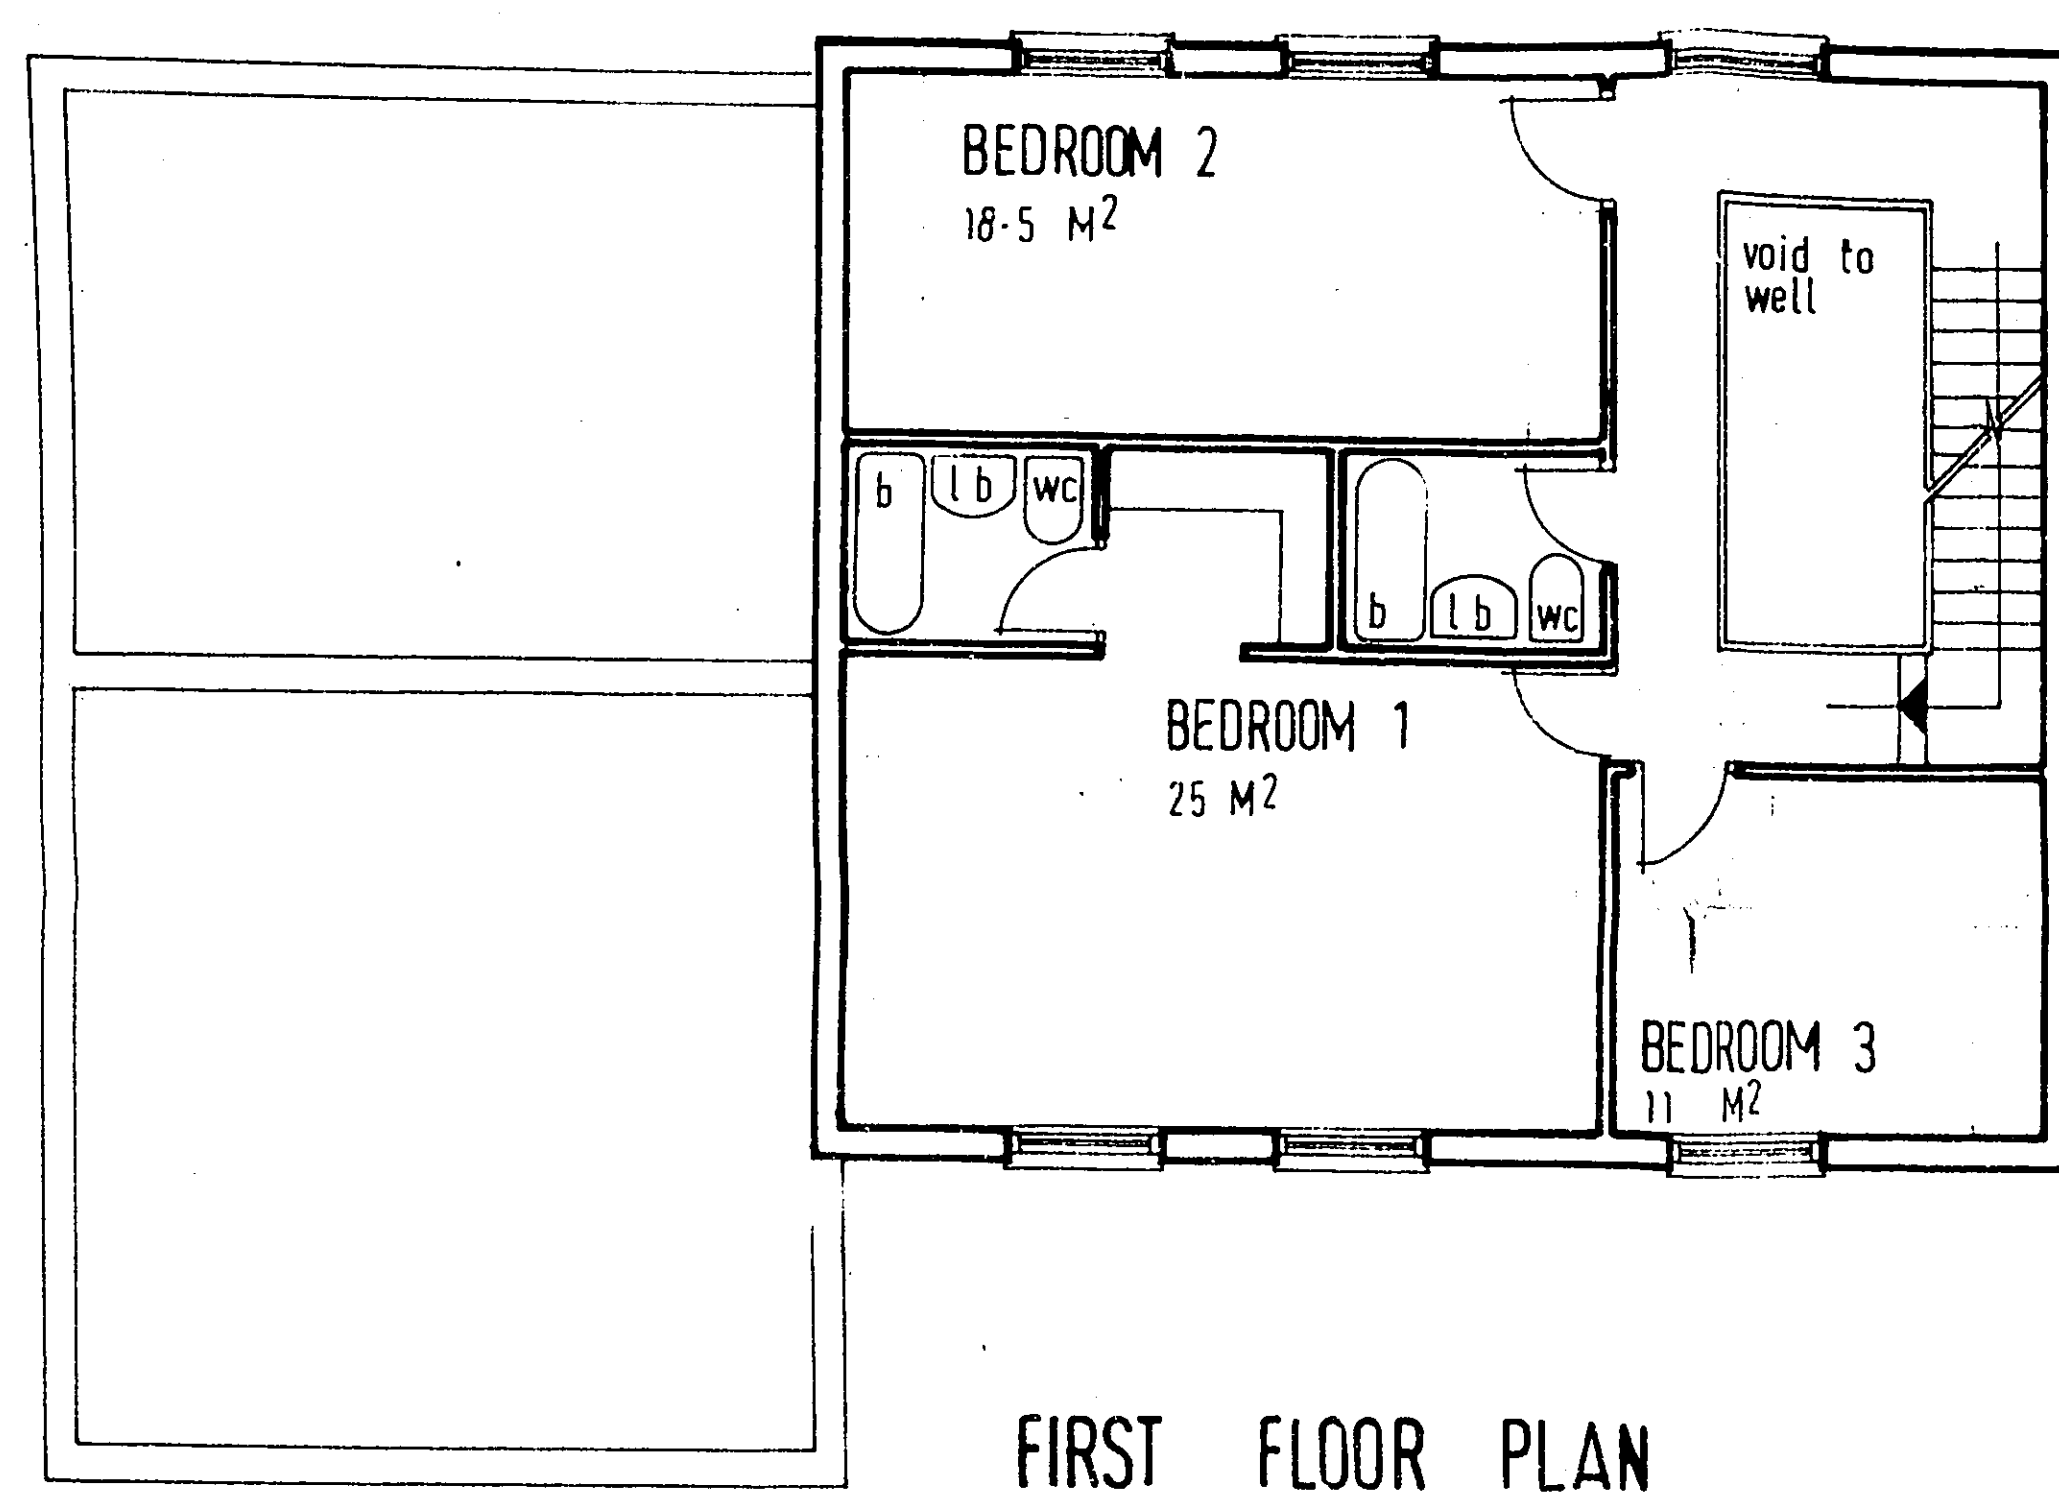

HITCHINS
 TELEX 28222
 FAX GROUP 2 AND 3 (07072) 73003
 TEL HATFIELD (07072) 71111

Job title
NORTHAW PLACE
 WELWYN HATFIELD D.C.

107-9 RECEIVED... 15 DEC 1986

\$6/971/86

Drawing title
**HOUSE A
 FLOOR PLANS AND
 TYPICAL SECTION**
 Scale 1:100 Date NOV '86 Drawn


PHH P.O. box 717 London N10 3JL
 tel. 01-444 9499
 0223-249602
 PARTNERSHIP
 architects and historic buildings consultants

NHA / 203 SK. 10


A2 420x594

Sheet design copyright RIBA Publications Ltd


A2 A3 A4 A4 0 2 3 4 5 6 7 8 9 10 11 12 13 14 15 16 A4 A4 A3

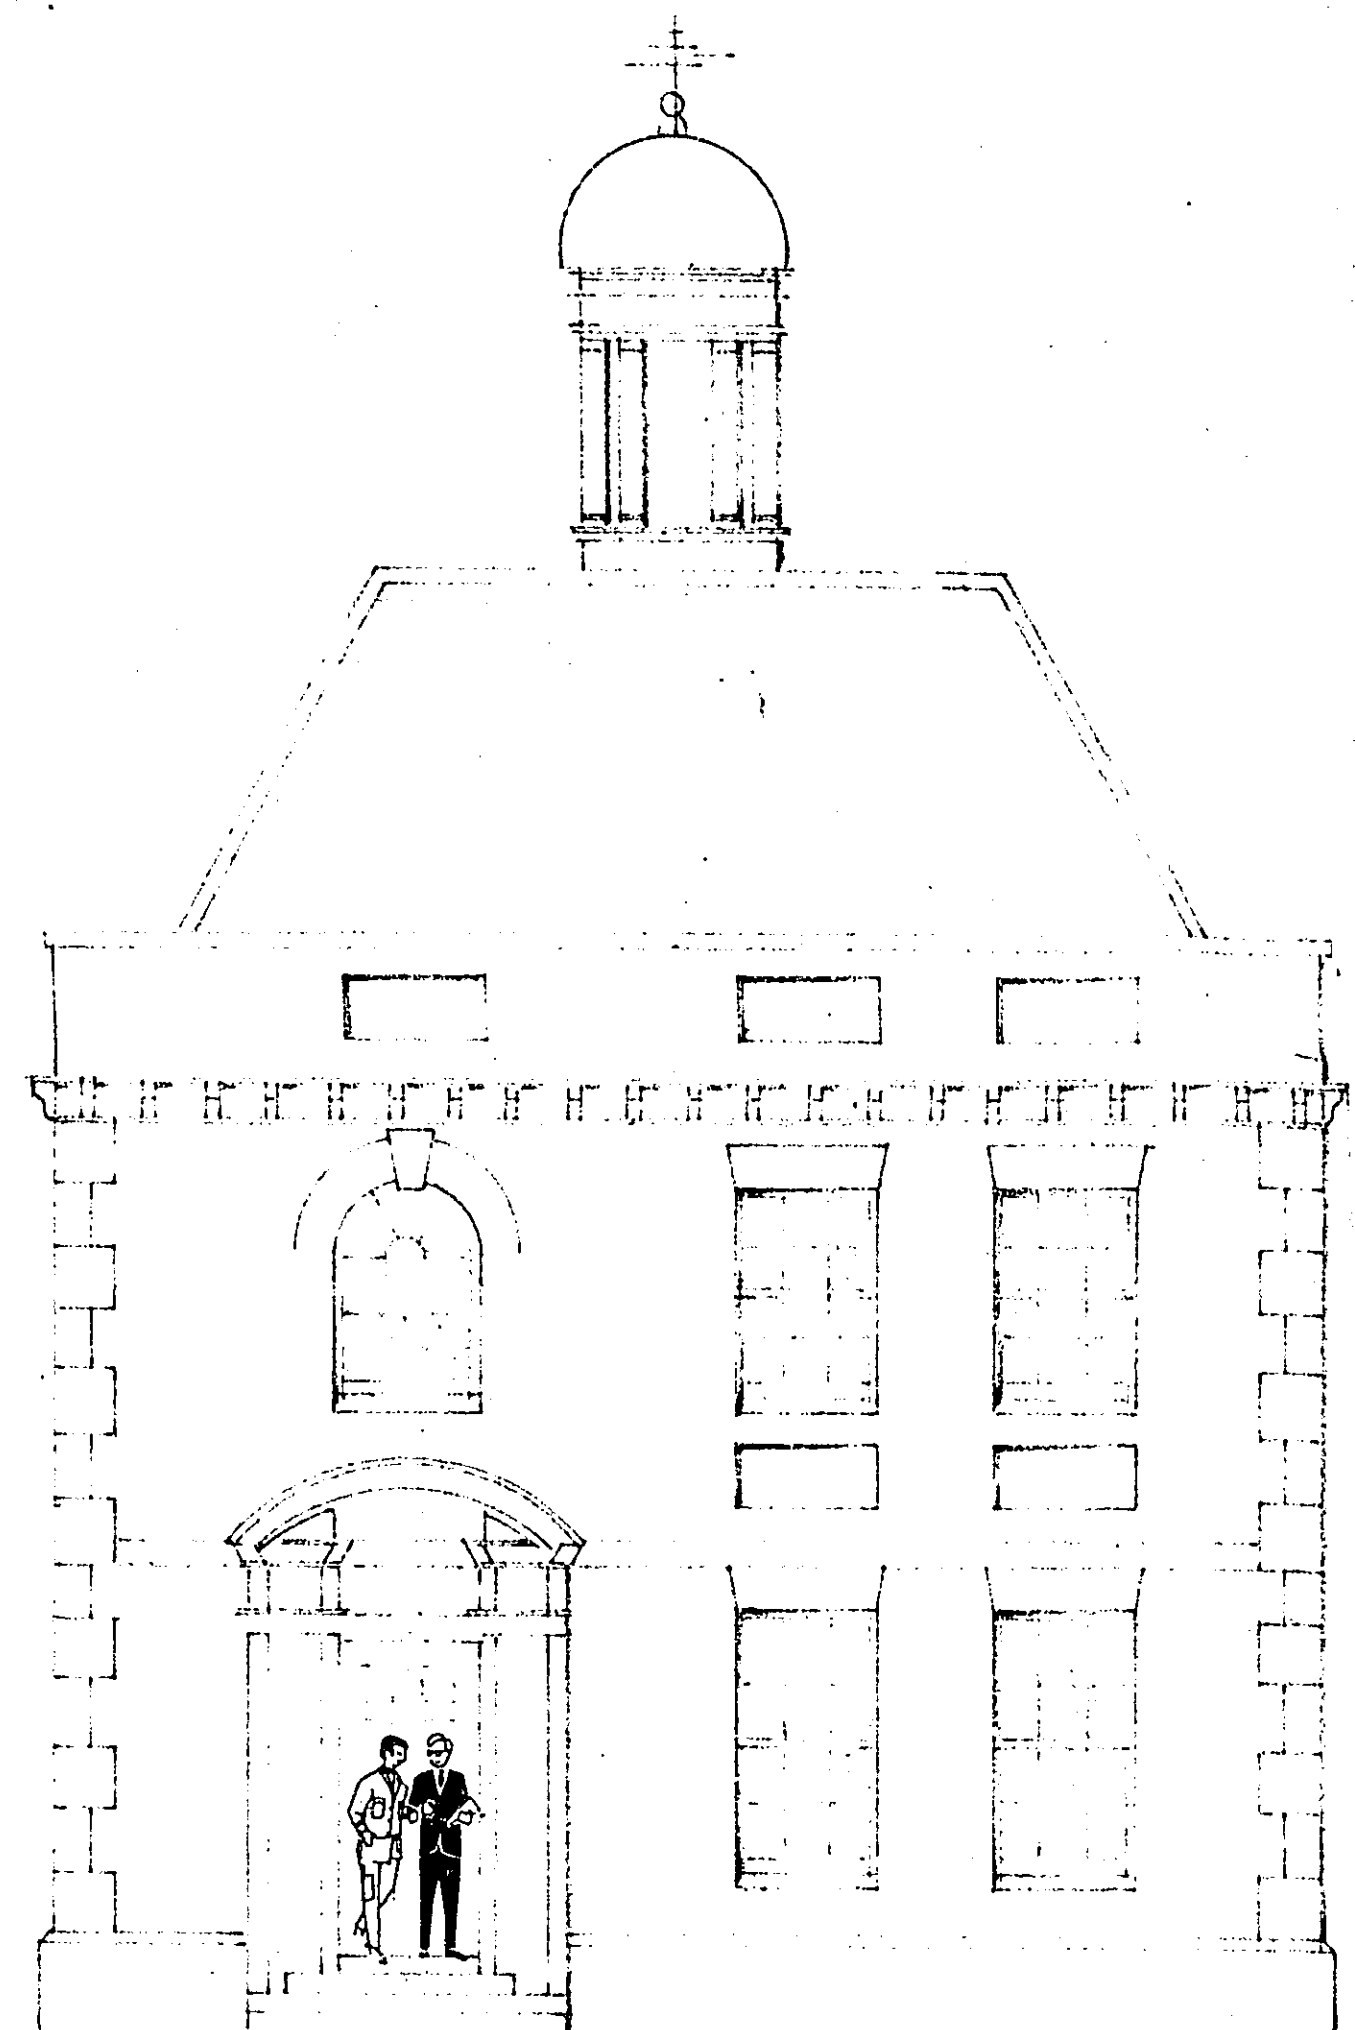

NORTH ELEVATION

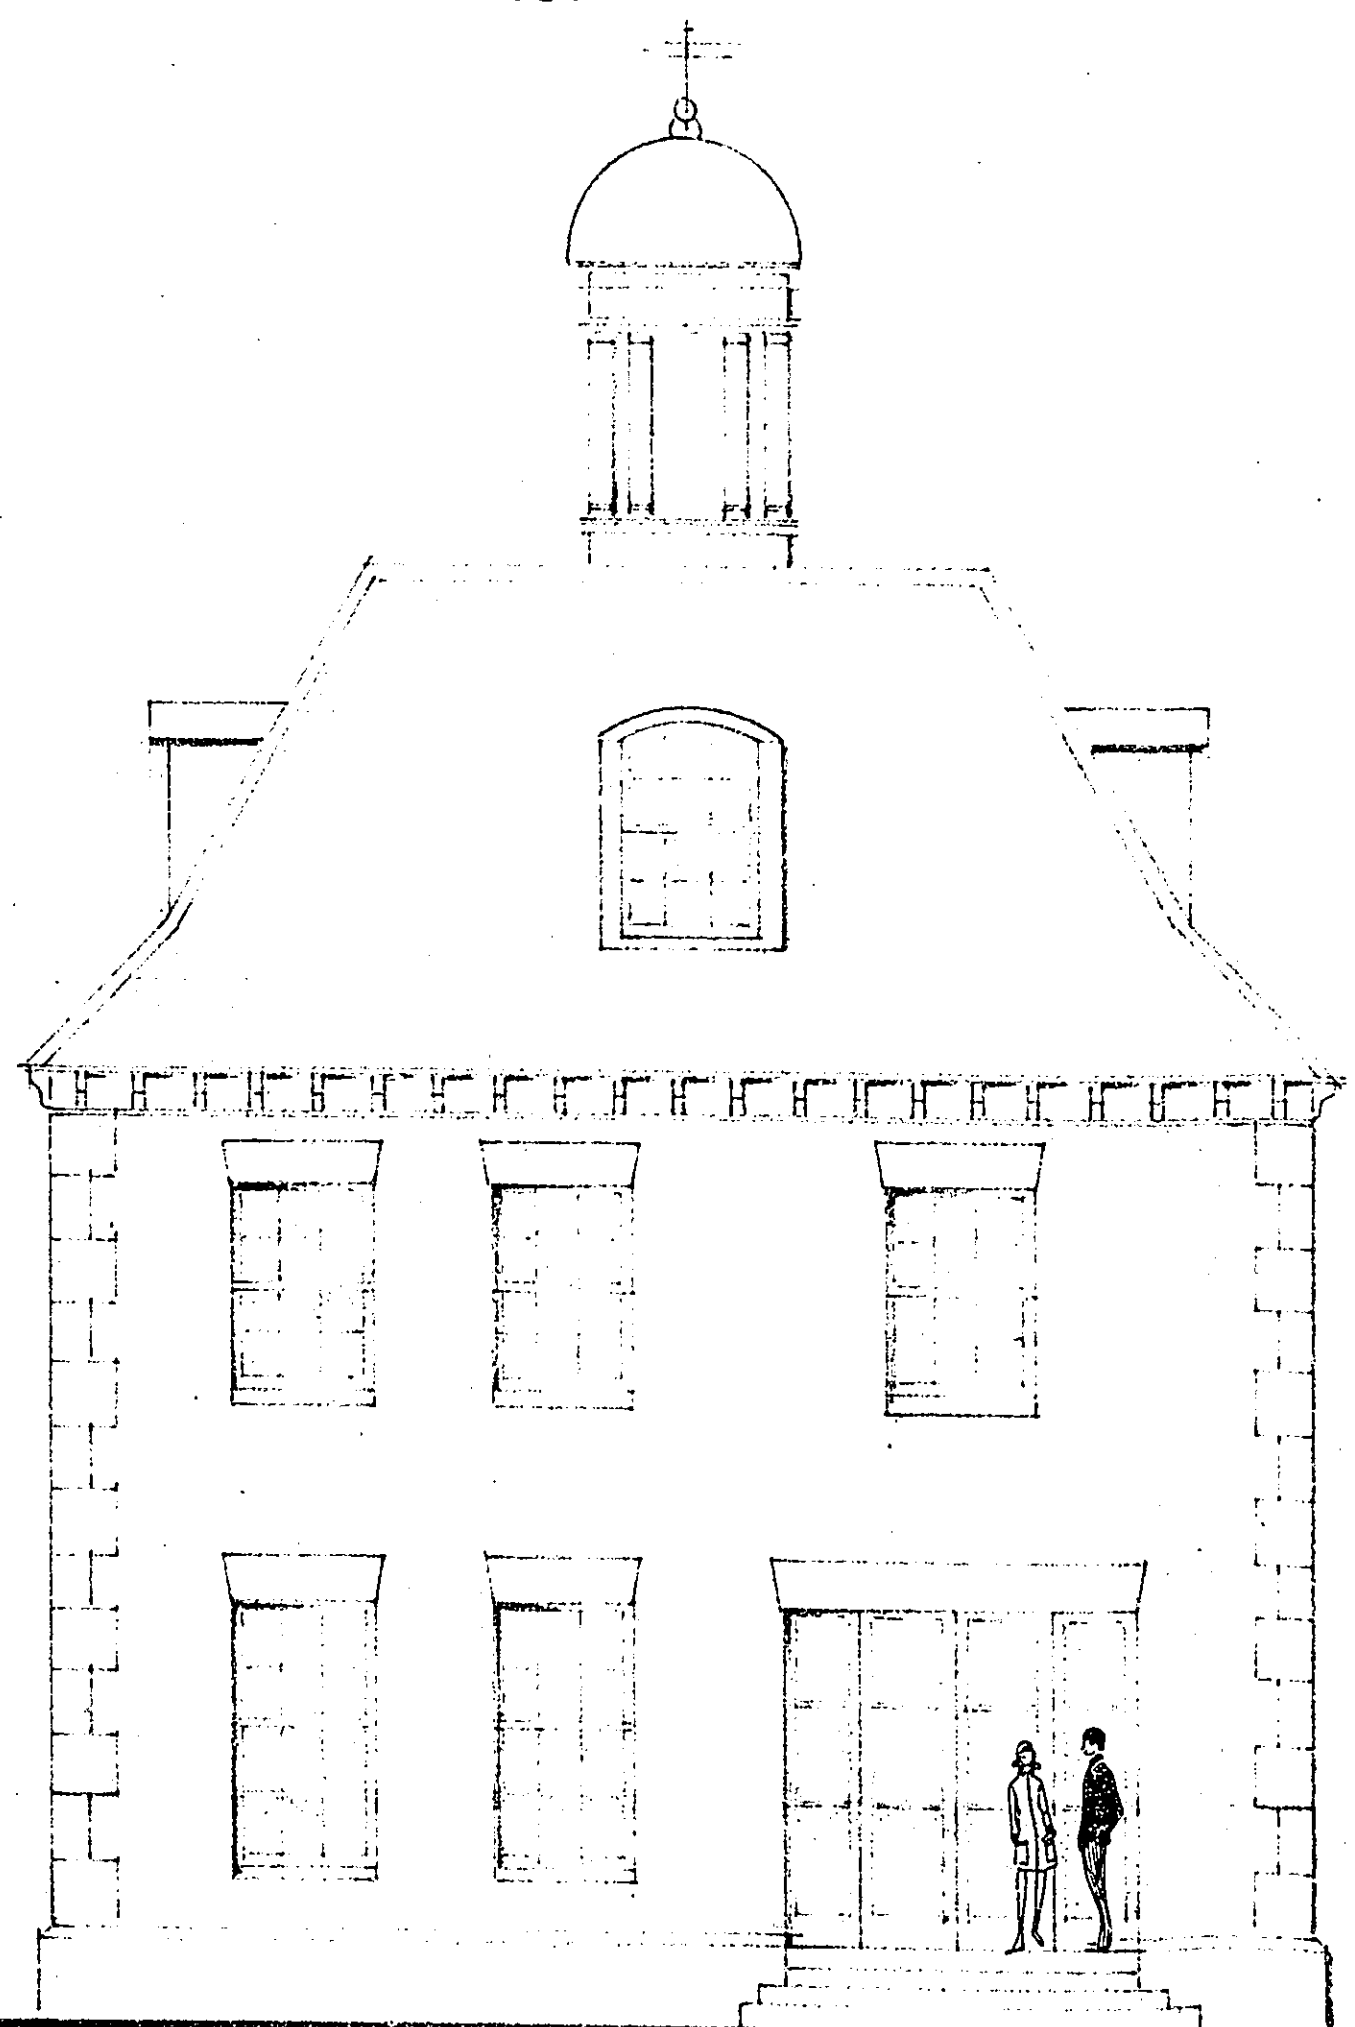

SOUTH ELEVATION

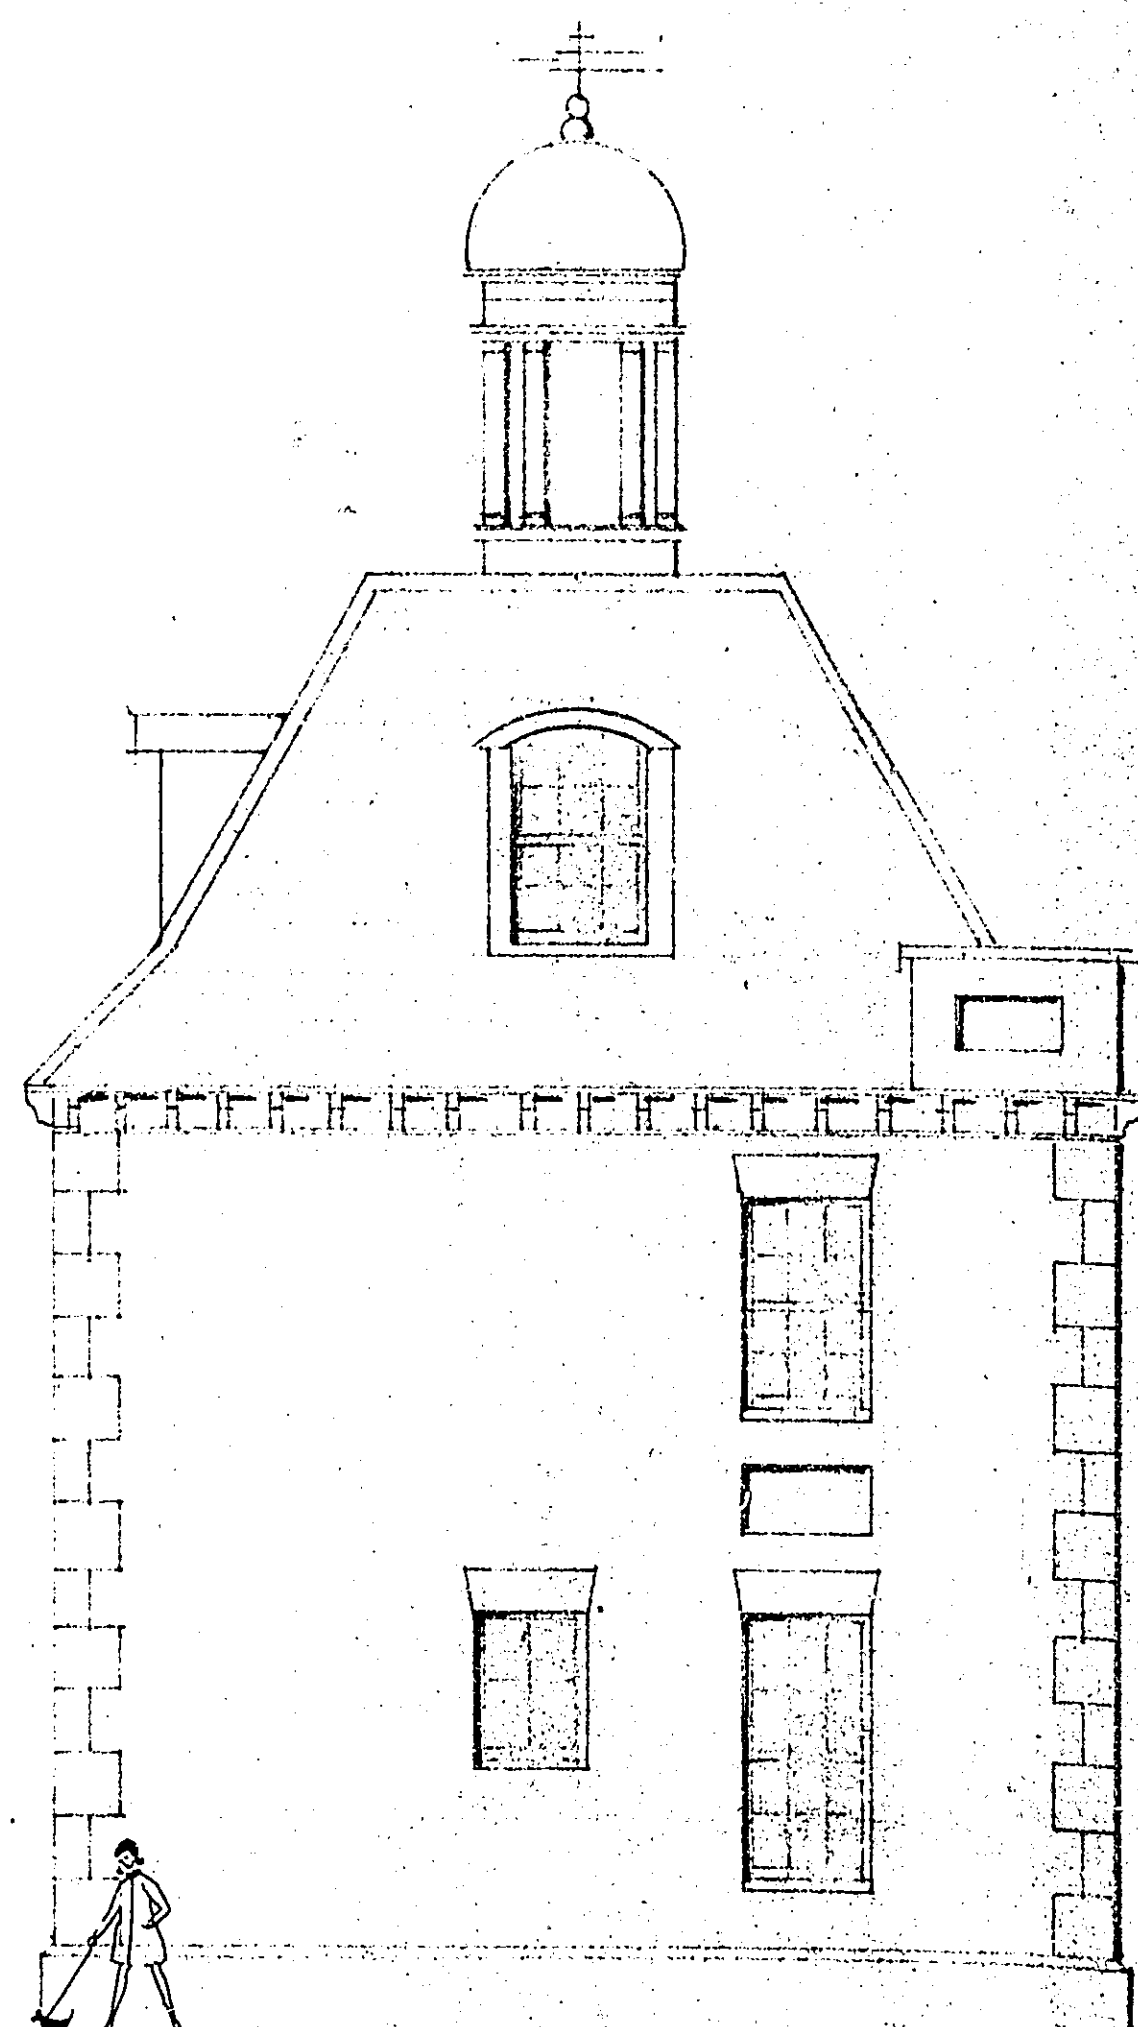

WEST ELEVATION

MATERIALS :

ROOF. NATURAL SLATE.
 WALLS. BRICK WITH STONE DRESSING.
 WINDOWS. TIMBER PAINTED

HITCHINS

TELEX 28222
 FAX GROUP 2 AND 3 070721 73003
 TEL: HATFIELD 070721 7111

Job title

NORTHAW PLACE

WELWYN HATFIELD D.C.

RECEIVED...15 DEC. 1986

56/971/86

Drawing title

**HOUSE A
 ELEVATIONS**

Scale 1:100

Date NOV '86

Drawn

NHA P.O. box 717, London, N10 3JH
 Tel. 01-444 9499
 0223-249602

PARTNERSHIP
 architects and historic buildings consultants

NHA/203

SK. 11

Sheet design copyright RIBA Publications Ltd

A2 420x594

A3

A4

A4




A4


A4

A3


A2

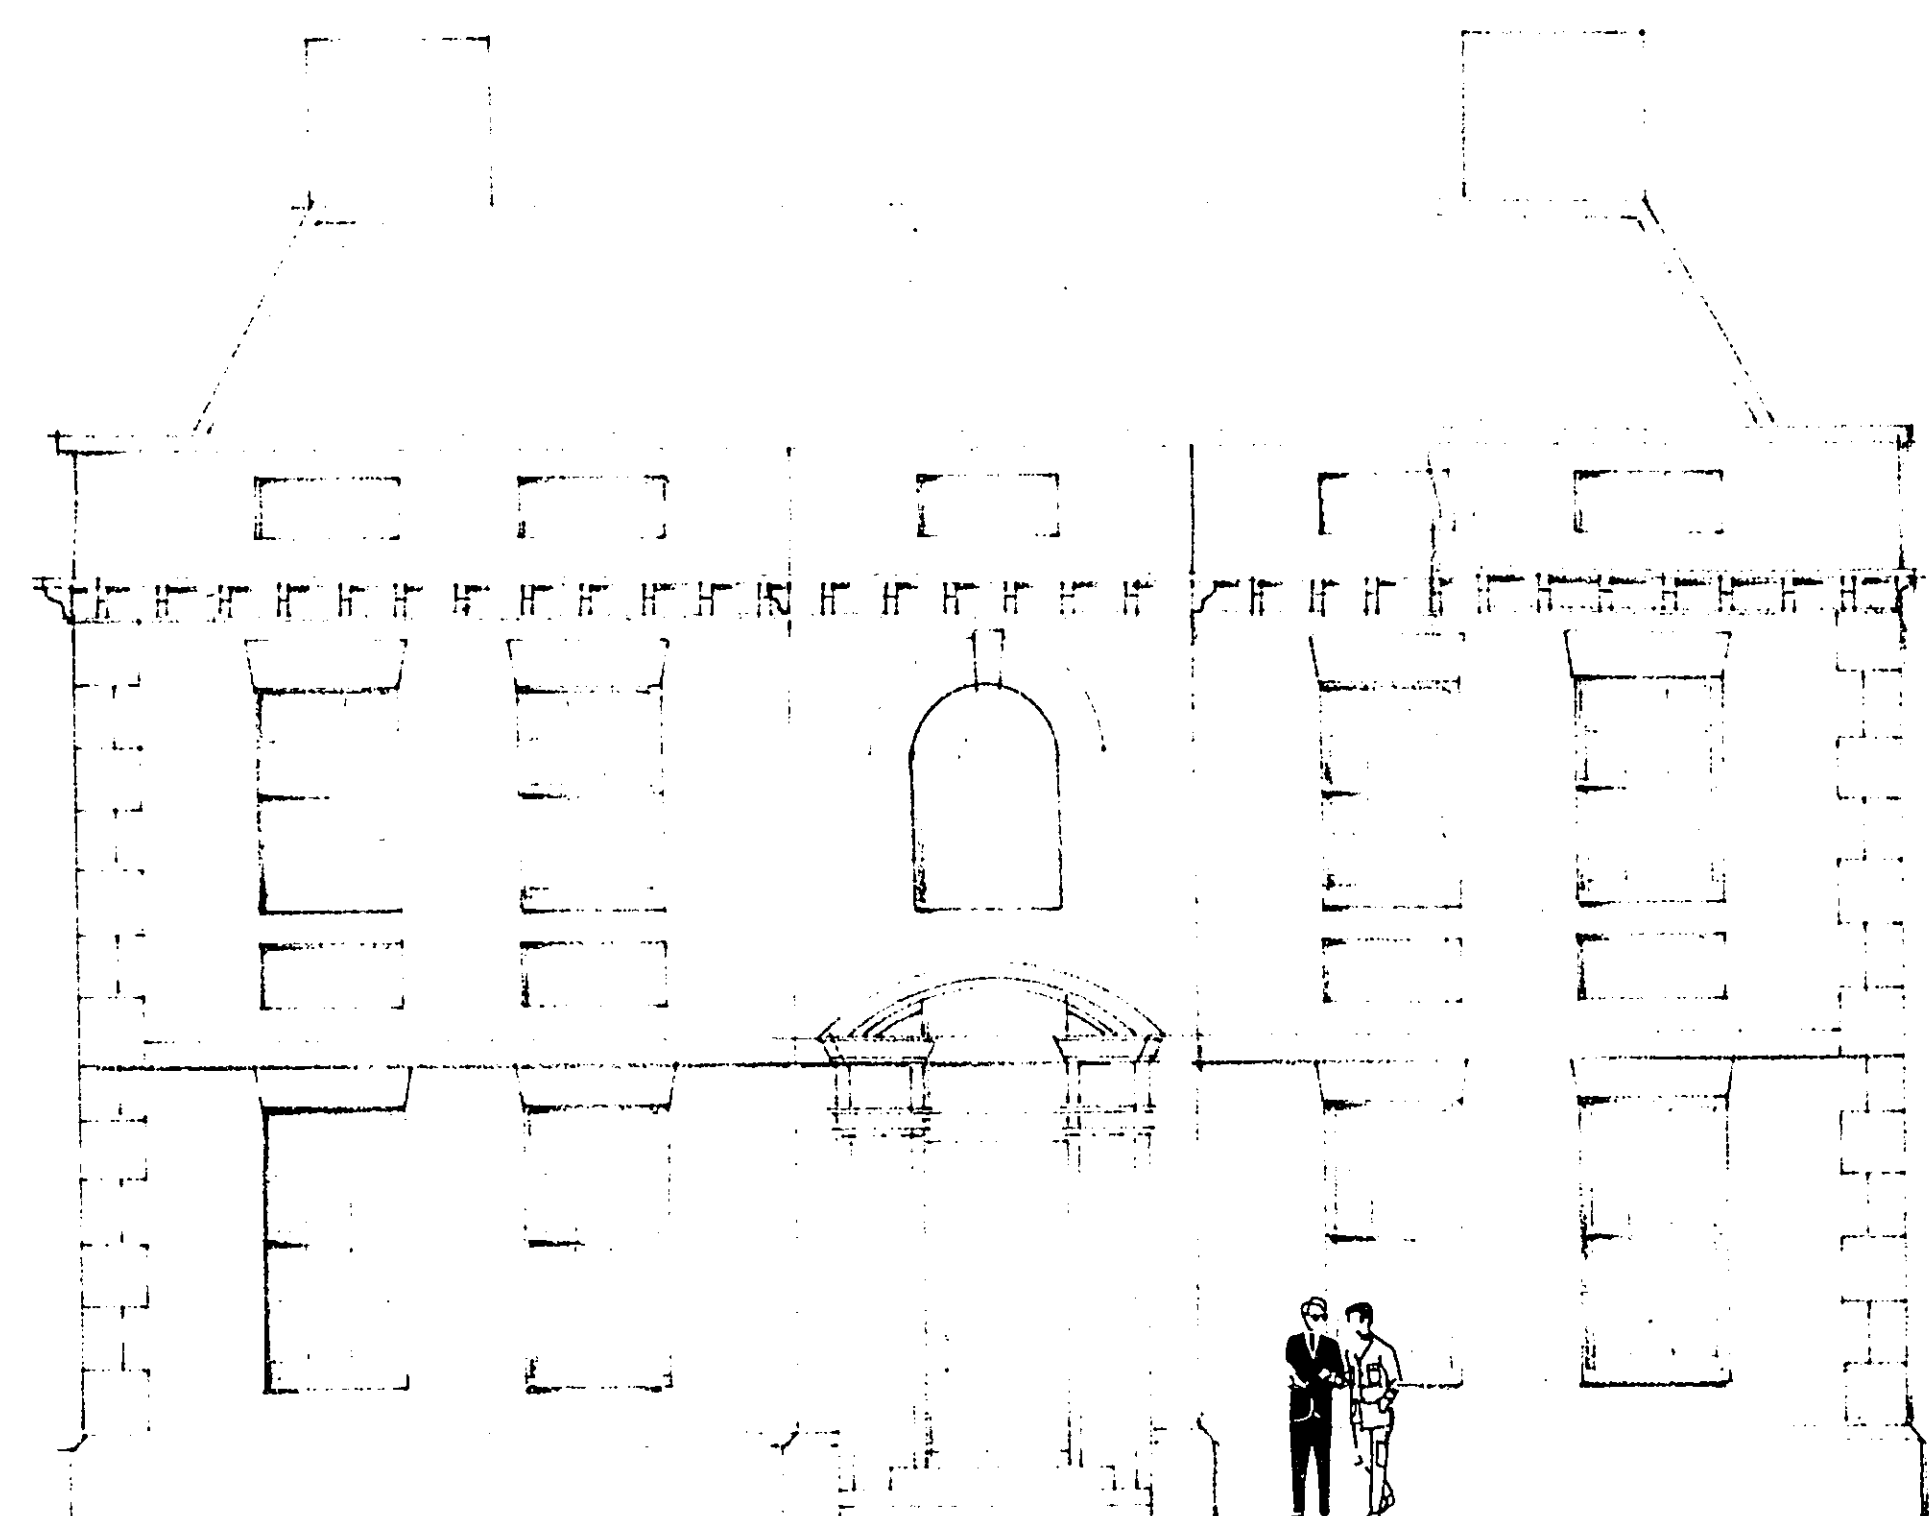

QUADRANGLE ELEVATION

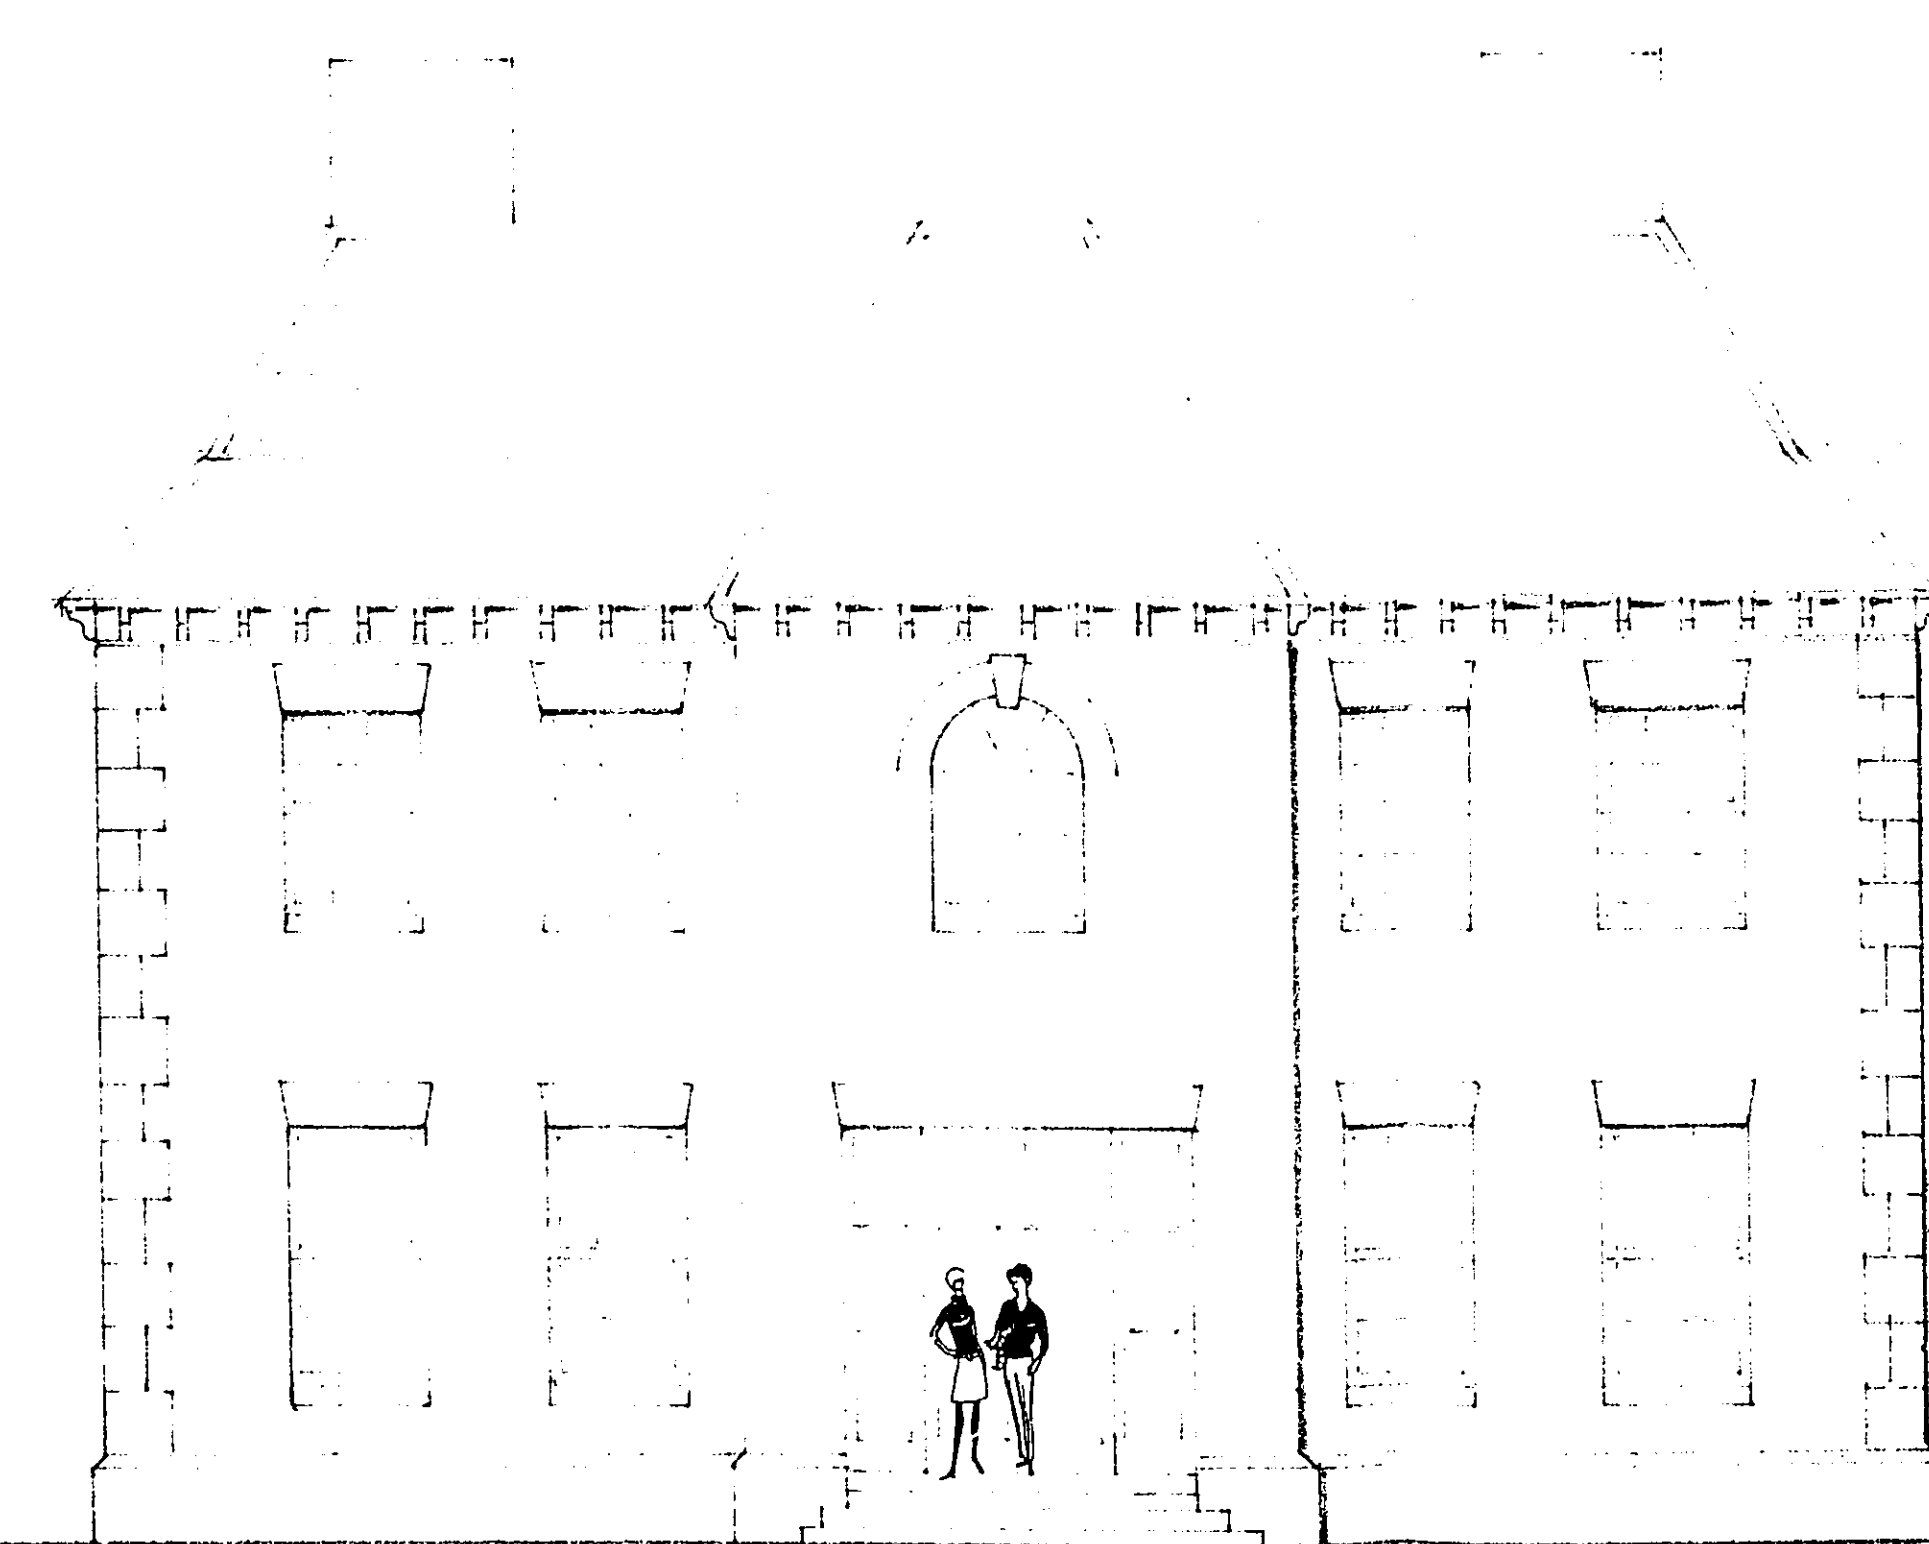

GARDEN ELEVATION

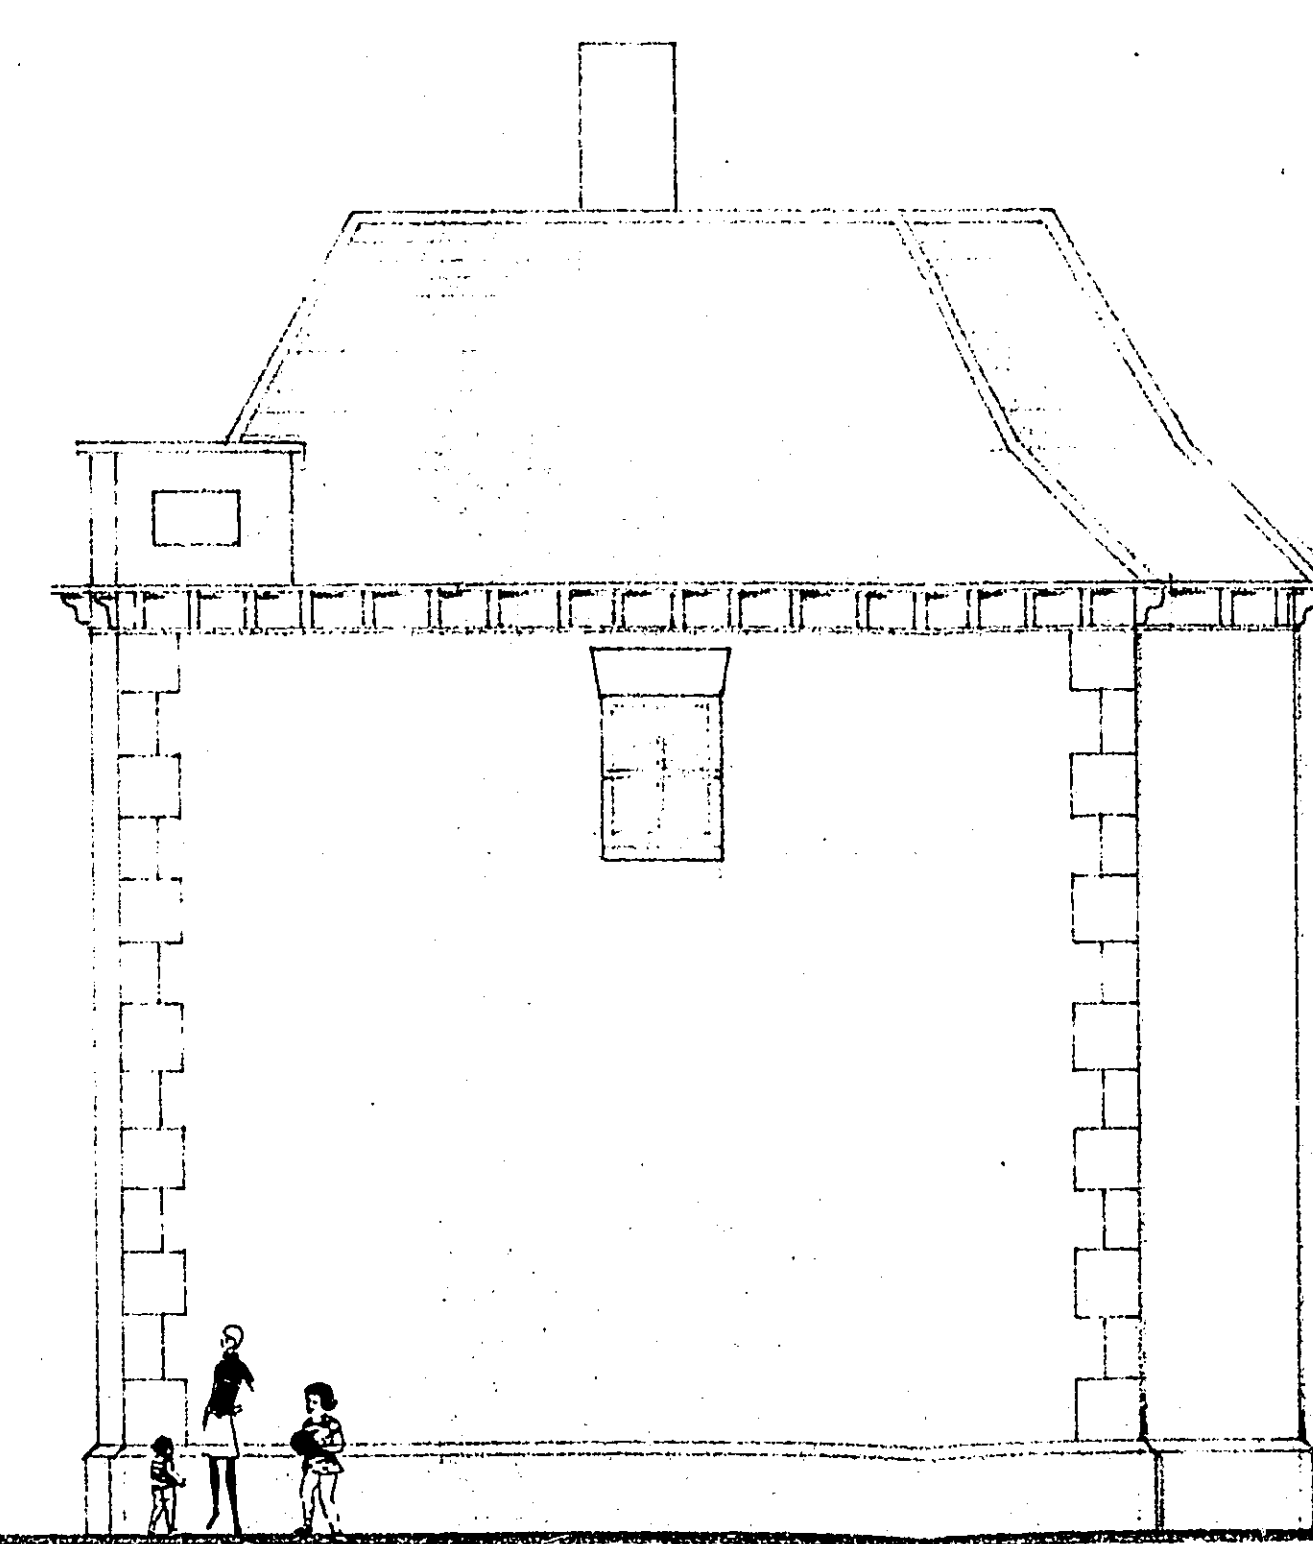

SIDE ELEVATION

MATERIALS:
 ROOFS. NATURAL SLATE
 WALLS. BRICK WITH STONE DRESSINGS.
 WINDOWS. TIMBER PAINTED.

HITCHINS

TELEX 28222
 FAX GROUP 2 AND 3 (07072) 73003
 TEL HATFIELD 1070217111

Job title

NORTHAW PLACE
 WELWYN HATFIELD D.C.

RECEIVED 15 DEC 1986

56/971/86

Drawing title

HOUSES C, D & E.
ELEVATIONS

Scale 1:100	Date NOV '86	Drawn
-------------	--------------	-------

NHA PO. box 717 London N10 3JL
 tel. 01-444 9499
 0223-249632


PARTNERSHIP
 architects and historic buildings consultants

NHA / 203 **SK. 15**

A2 420x594

Sheet design copyright RIBA Publications Ltd

A2 A3 A4 A4 0 1 2 3 4 5 6 7 8 9 10 11 12 13 14 15 16 A4 A4 A3 A2

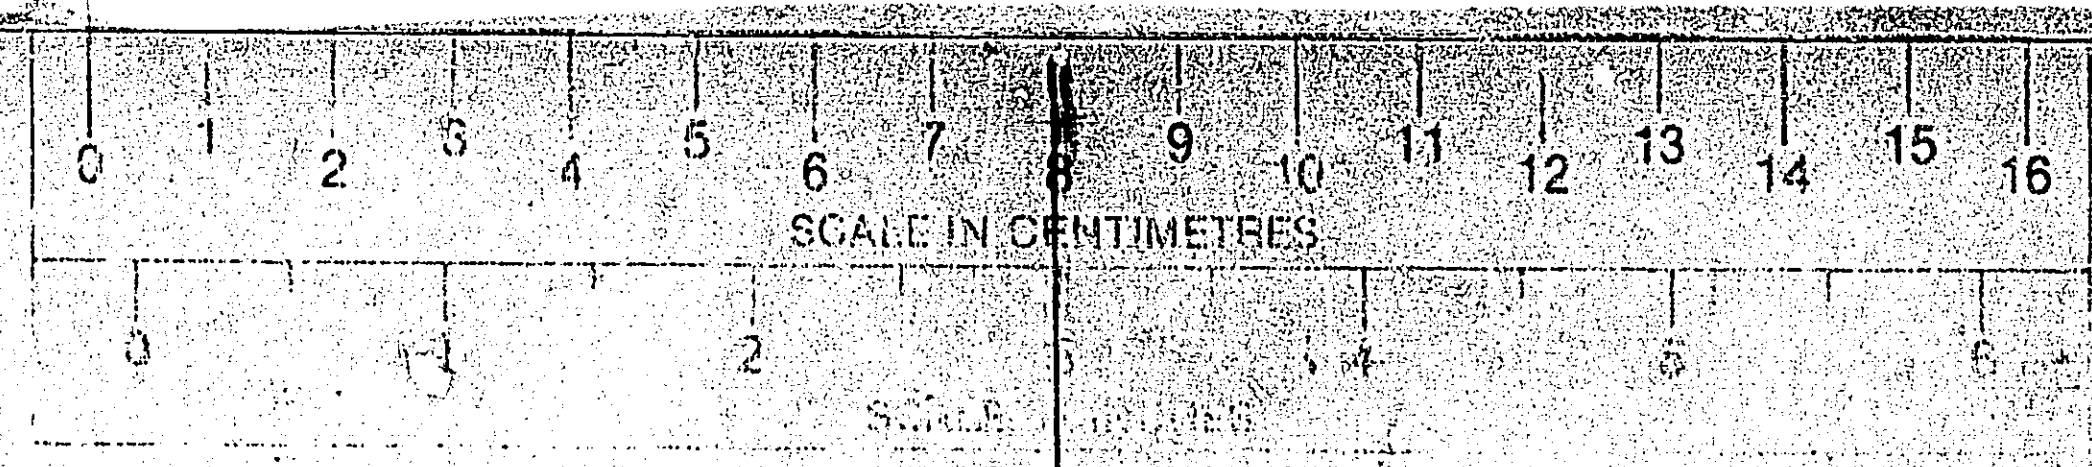




HOUSE 3

HOUSE 2

HOUSE 1

SOUTH ELEVATION

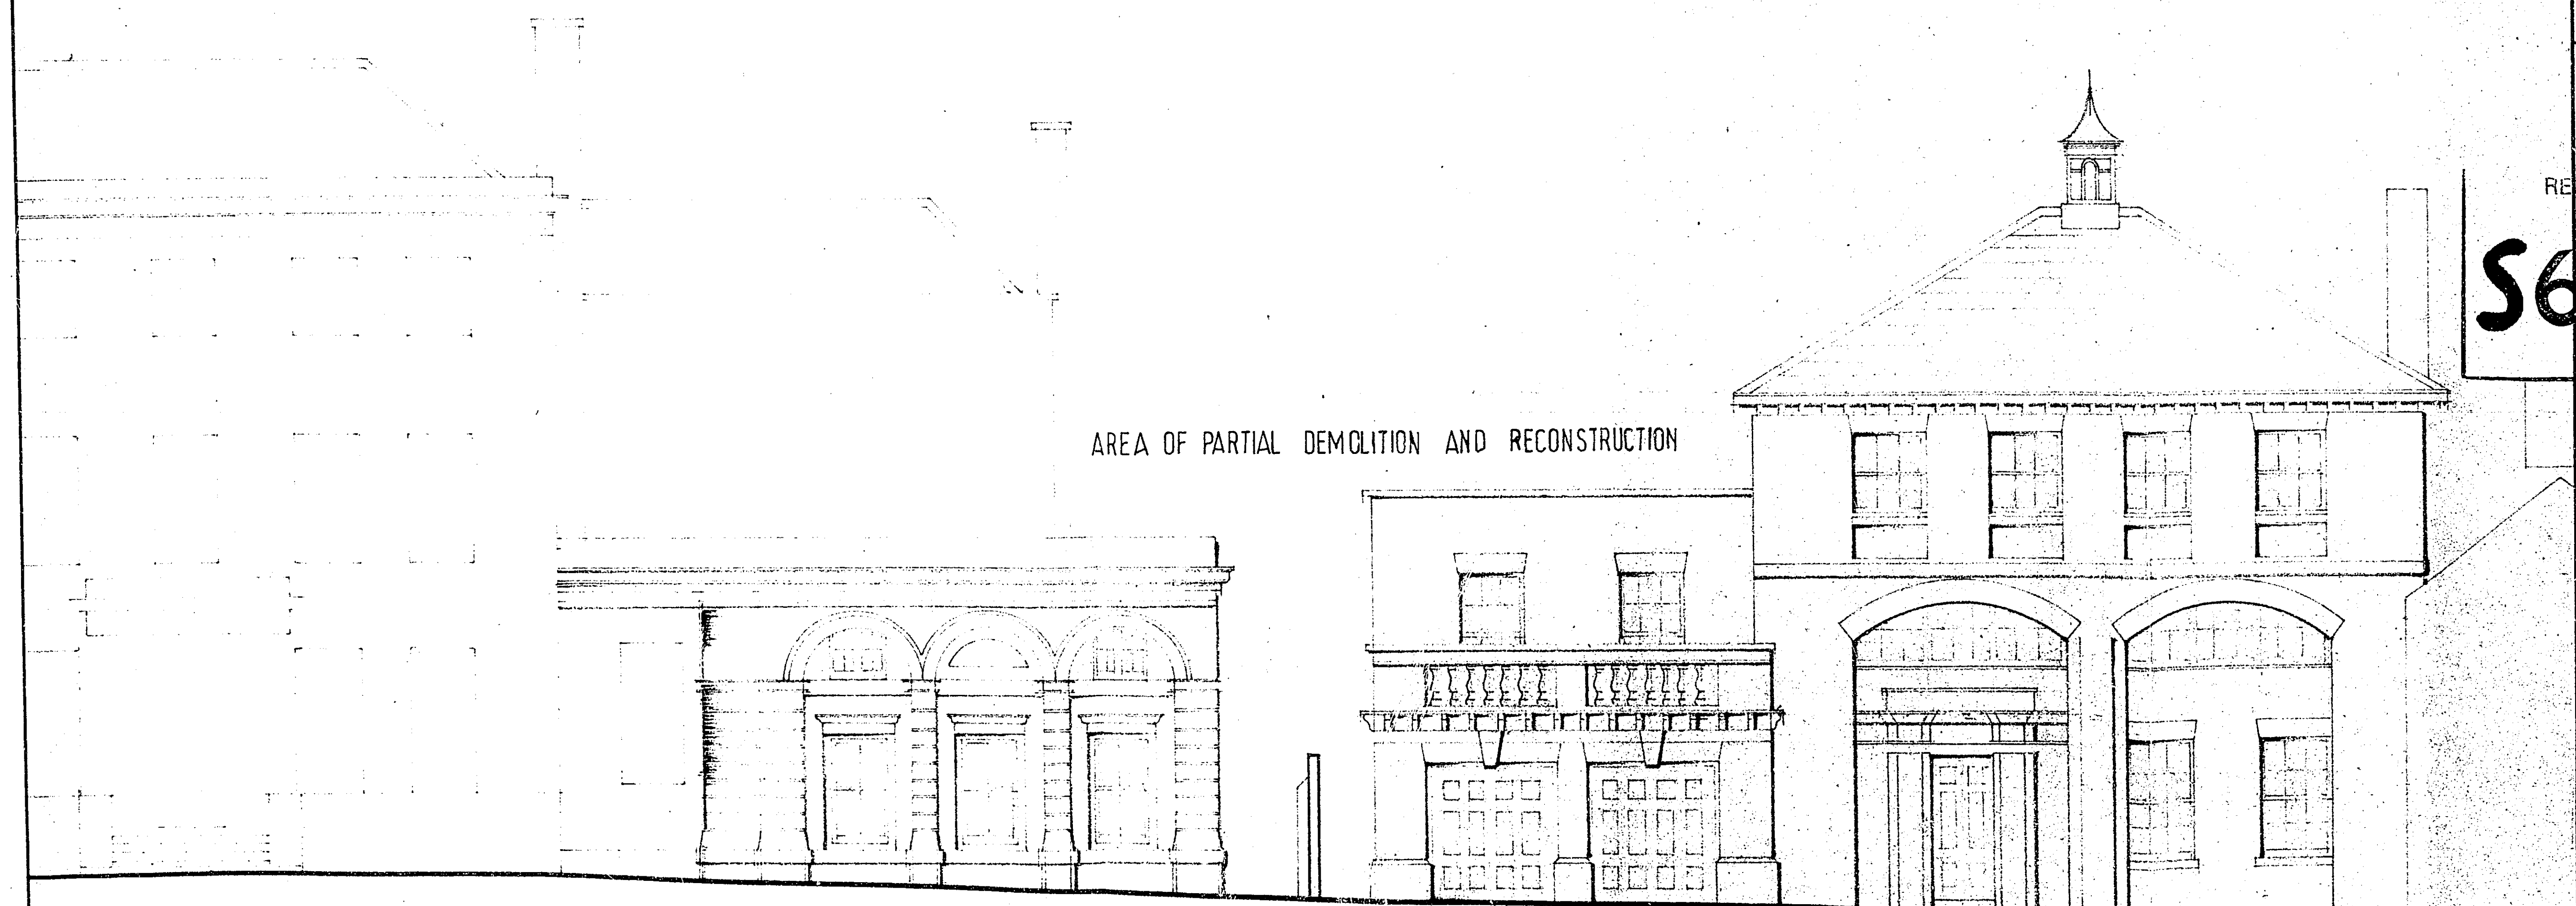

HOUSE 1

HOUSE 2

NORTH ELEVATION

Job title
NORTHAW PLACE

RECEIVED... 15 DEC 1986

S6/971/86

Drawing title
**ELEVATIONS OF AREA
OF PARTIAL DEMOLITION
BETWEEN HOUSES 1&2.**

Scale 1:100 Date NOV '86 Drawn

PHIPPS PO. box 717, London N10 3JL
tel. 01-444 9499
0223-249602
PARTNERSHIP
architects and historic built-up consultants

NHA / 203 SK. 9

A2 420x594

Sheet design copyright RIBA Publications Ltd

A2 A3 A4 A4 A4 A4 A4 A3

