
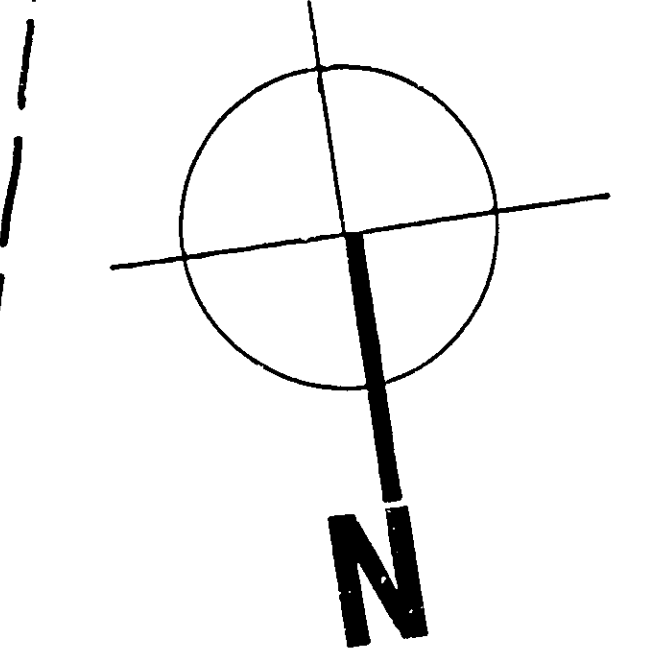


FILE NO. 100-100000

WORKSHEET  
36/9/1/00

LANE, NORMAN  
7/8

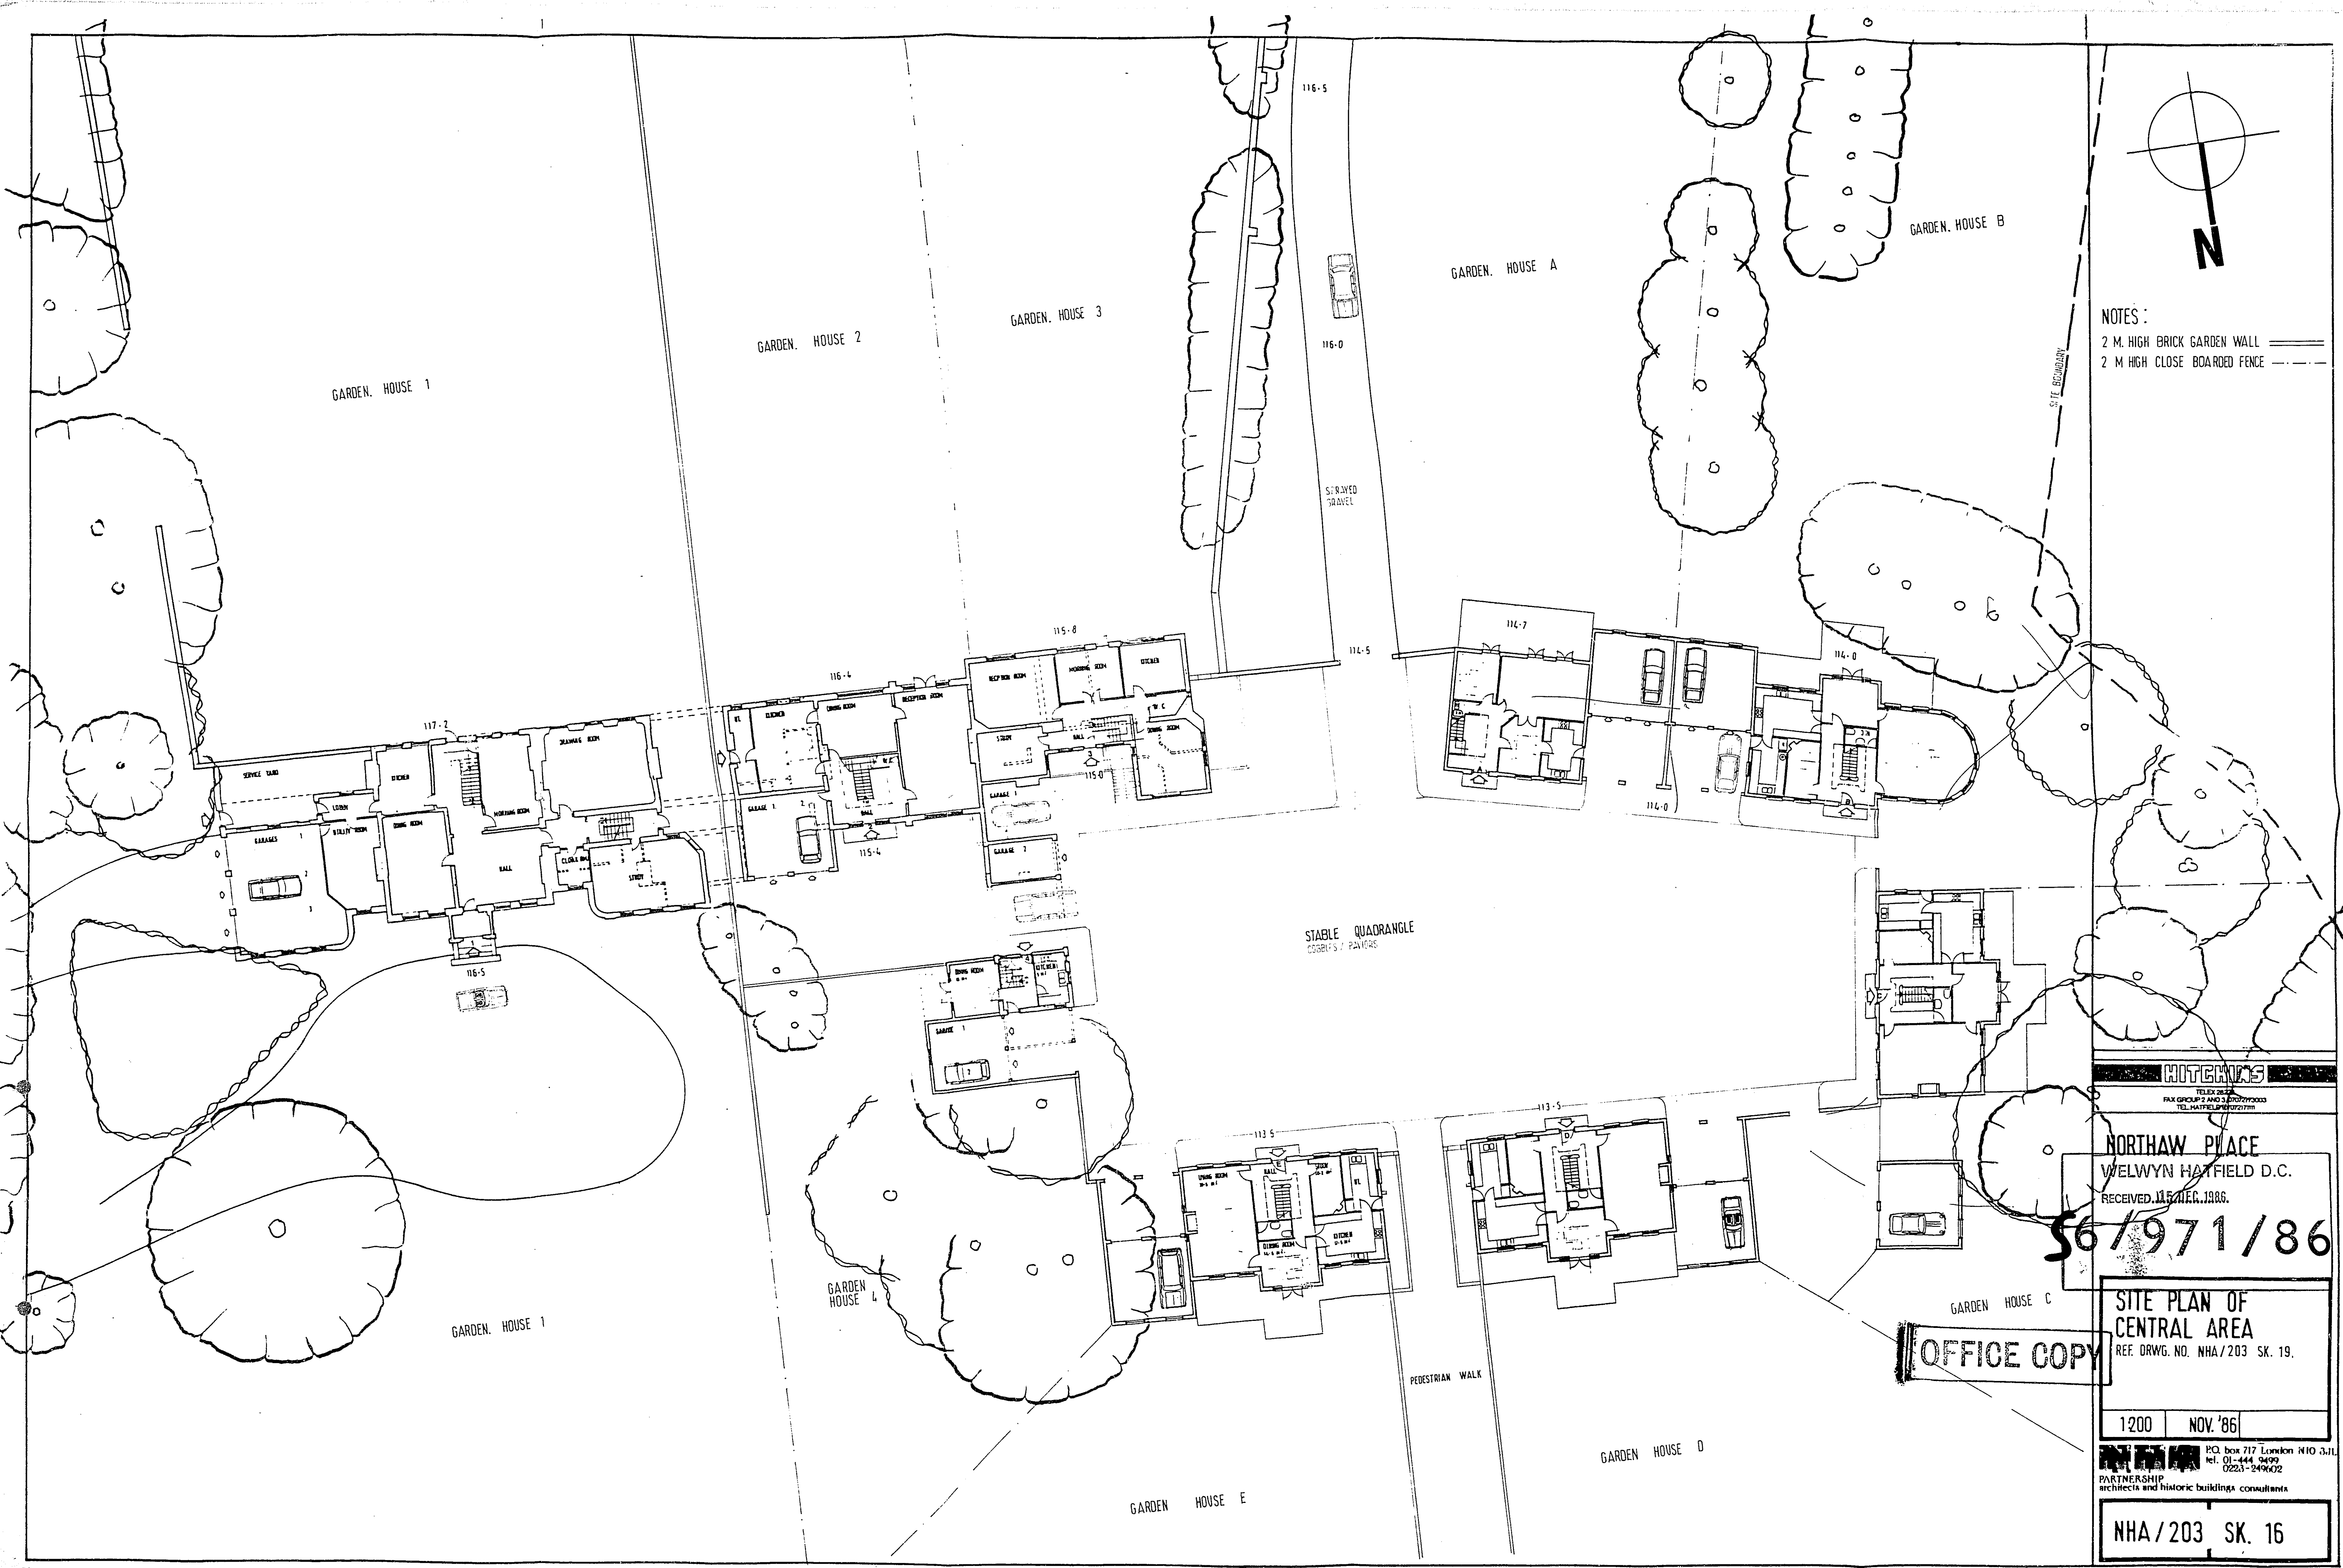

NOTES:  
 2 M. HIGH BRICK GARDEN WALL  
 2 M HIGH CLOSE BOARDED FENCE

**HOTELING**  
 TEL: 01-444 9499  
 FAX GROUP 2 AND 3: 01-444 9499  
 TEL: 01-444 9499

**NORTHAW PLACE**  
 WELWYN HATFIELD D.C.  
 RECEIVED 15 DEC 1986

**56/971/86**

**OFFICE COPY**

**SITE PLAN OF CENTRAL AREA**  
 REF. DRWG. NO. NHA/203 SK. 19.

1:200 NOV '86

**PHILIP** PO. Box 717 London N10 3JL  
 Tel. 01-444 9499  
 0223-249402  
 PARTNERSHIP  
 architects and historic buildings consultants

**NHA/203 SK. 16**


A1 A2 A3 A4 A4 0 2 3 4 5 6 7 8 9 10 11 12 13 14 15 16 A4 A4 A3 A2 A1  
 SCALE IN CENTIMETRES

SURVEYED BY  
MILTON KEYNES SURVEYS  
67a HIGH STREET - STONY STRATFORD  
MILTON KEYNES - TEL. 0908-565561

SURVEY OF EXISTING BUILDINGS  
NORTHAW PLACE - OFF COOPERS LANE

FOR  
HITCHINS (HATFIELD) LTD.

SCALE - 1:50    JOB NO. 1554    OCTOBER 1986

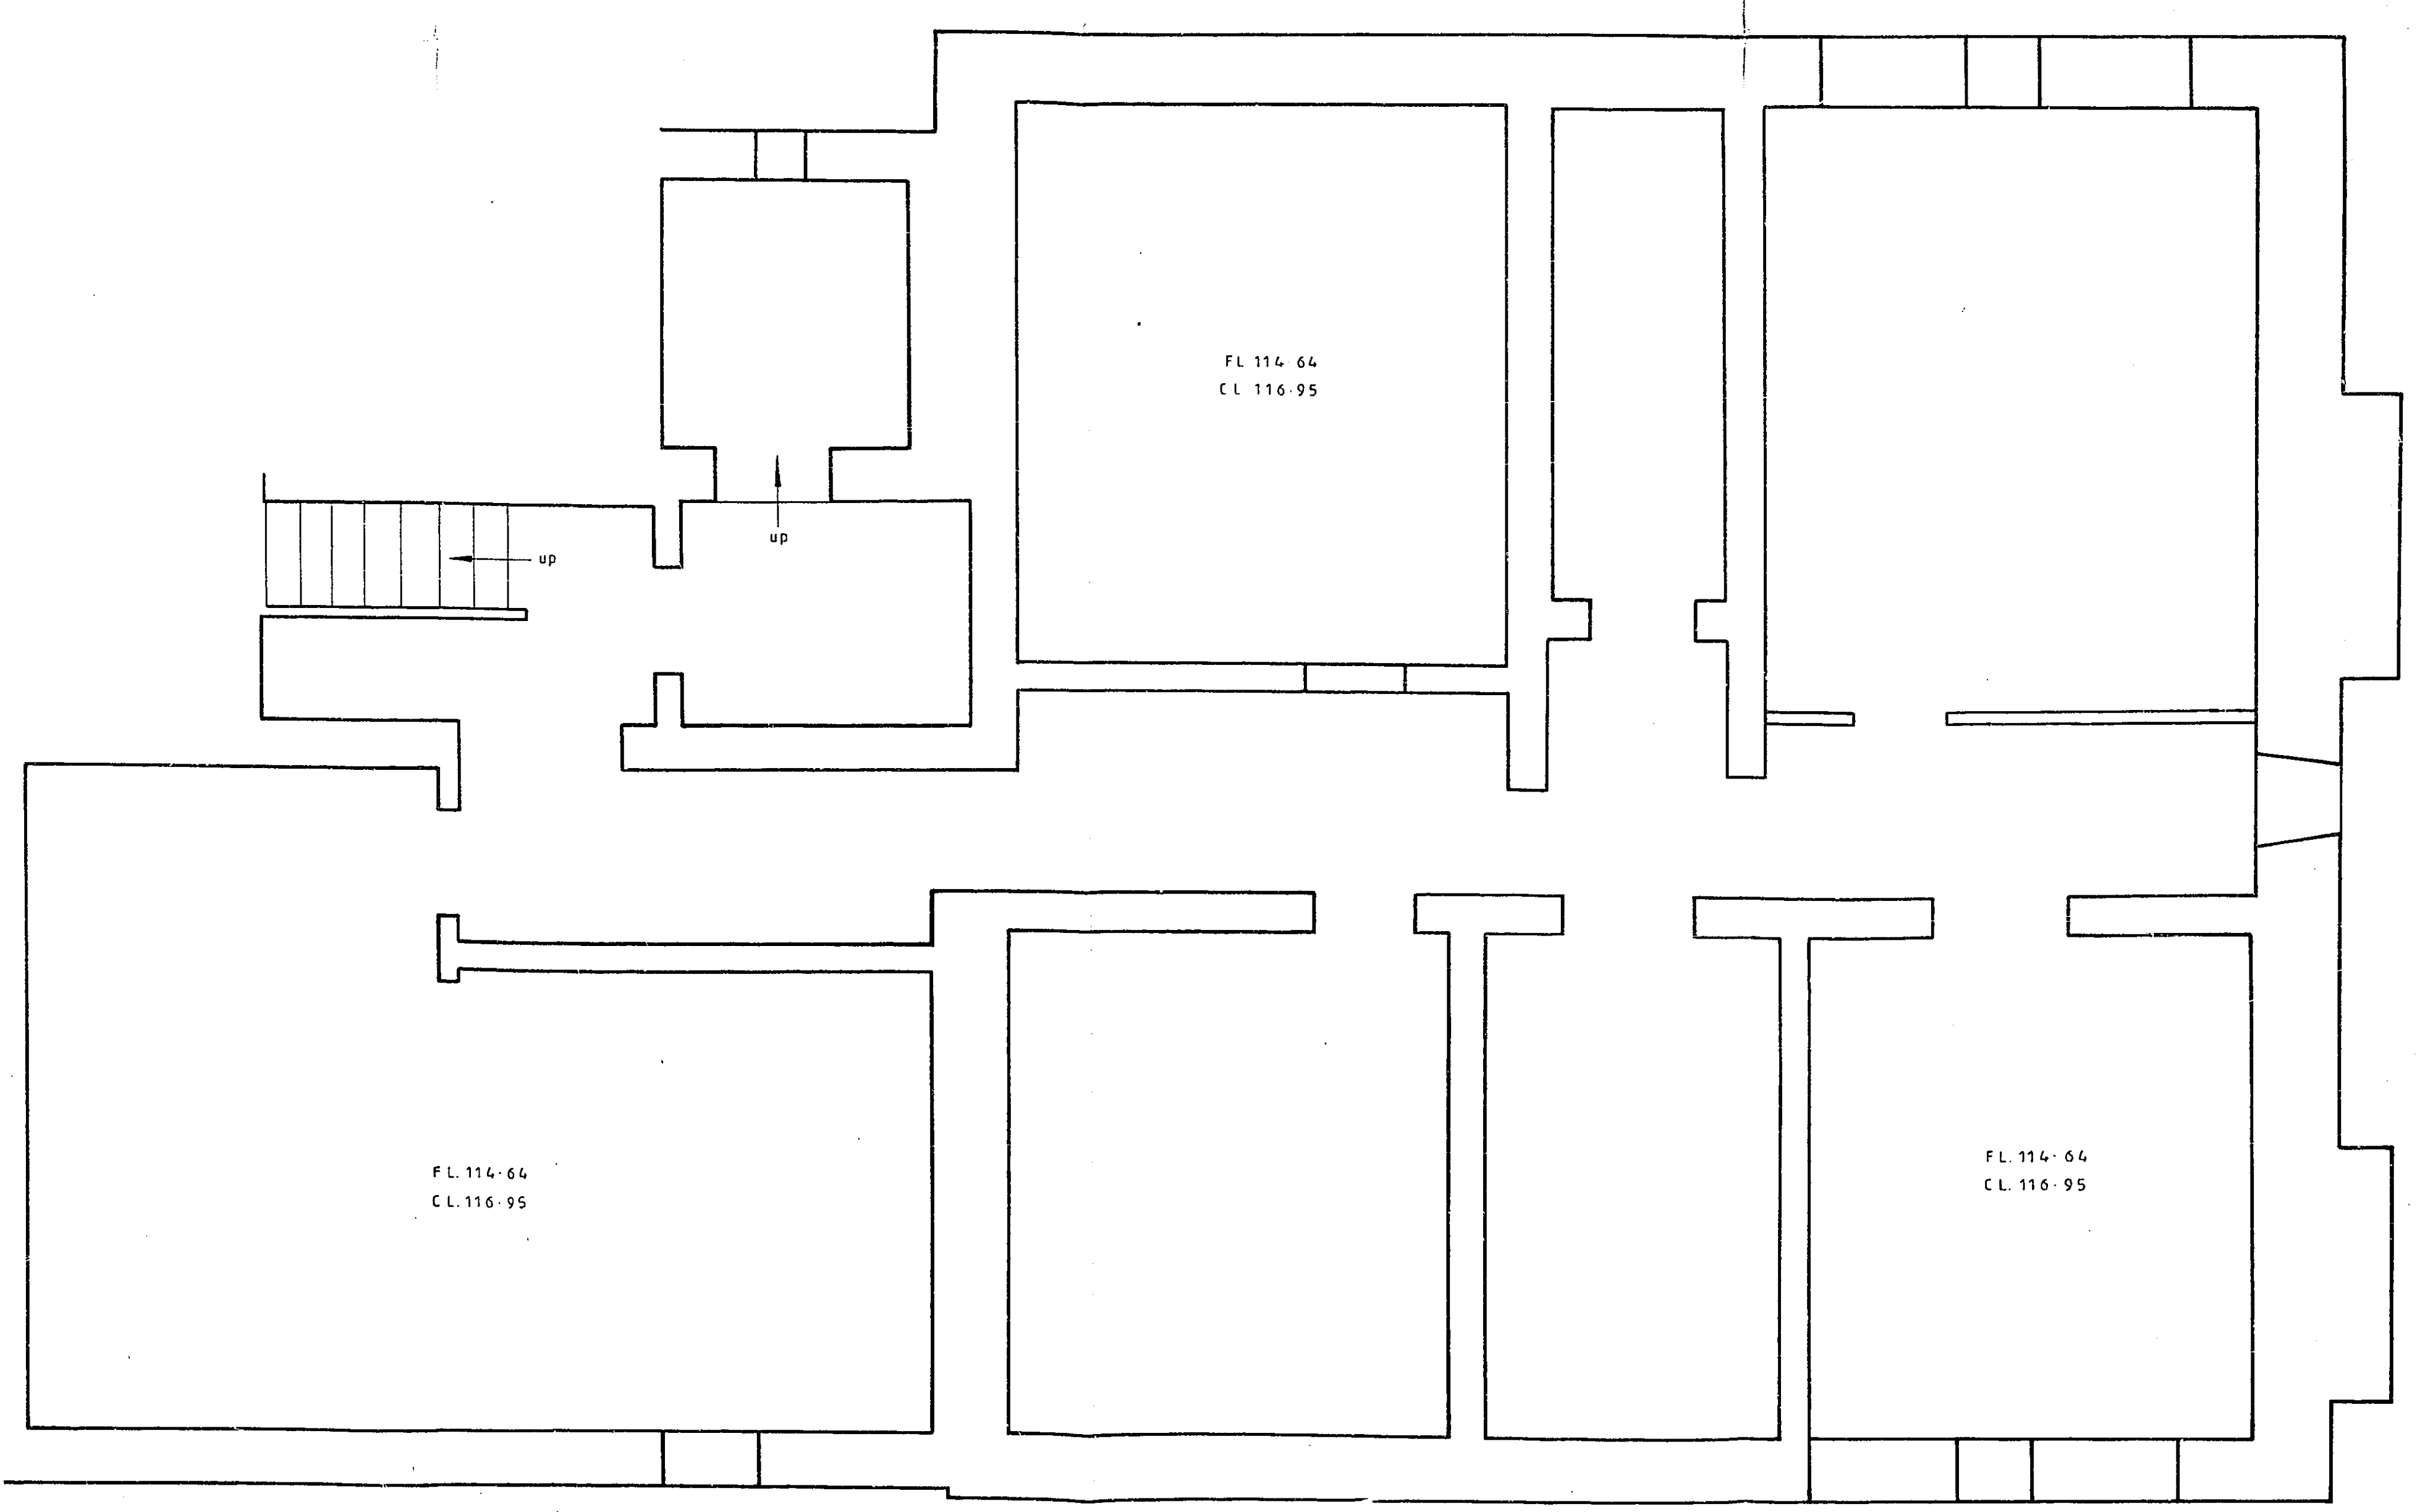

BASEMENT

OFFICE COPY

WELWYN HATFIELD D.C.  
RECEIVED 15 DEC 1986  
S6/971/86

**HITCHINS**  
TEL: 04522  
FAX GROUP 2 AND 3: 0707273003  
TEL: HATFIELD 0707271111

Job title  
**NORTHAW PLACE**

Drawing title  
**SURVEY OF EXISTING BUILDINGS**

BASEMENT PLAN.


Scale 1:50	Date OCT. 86.	Drawn
------------	---------------	-------

RO. box 717 London N10 3JL  
tel. 01-444 5459  
0223-249472

PARTNERSHIP  
architects and historic buildings consultants

H/0615.


A1    A2    A3    A4    A4    0 1 2 3 4 5 6 7 8 9 10 11 12 13 14 15 16    A4    A4    A3    A2    A1

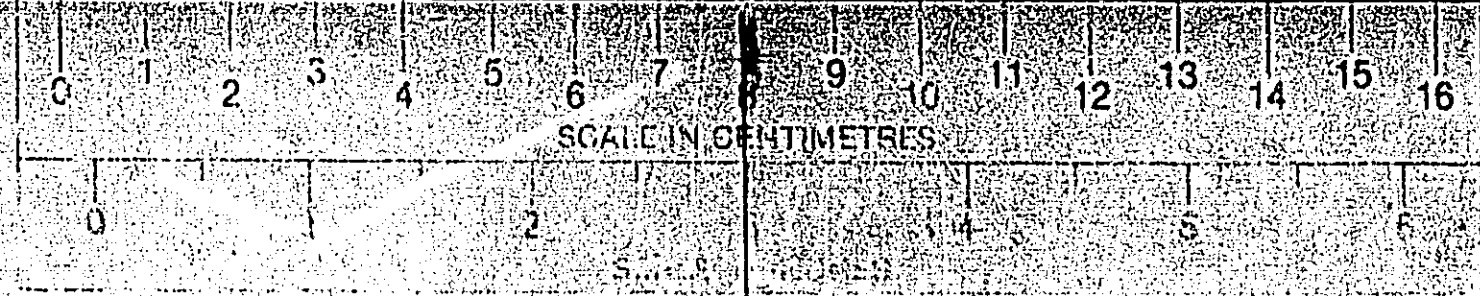

SURVEYED BY  
MILTON KEYNES SURVEYS  
67a HIGH STREET - STONY STRATFORD  
MILTON KEYNES - TEL. 0908 565561

# SURVEY OF EXISTING BUILDINGS NORTHAW PLACE - OFF COOPERS LANE

FOR  
HITCHINS (HATFIELD) LTD.  
SCALE - 1:50    JOB NO. 1554    OCTOBER 1986

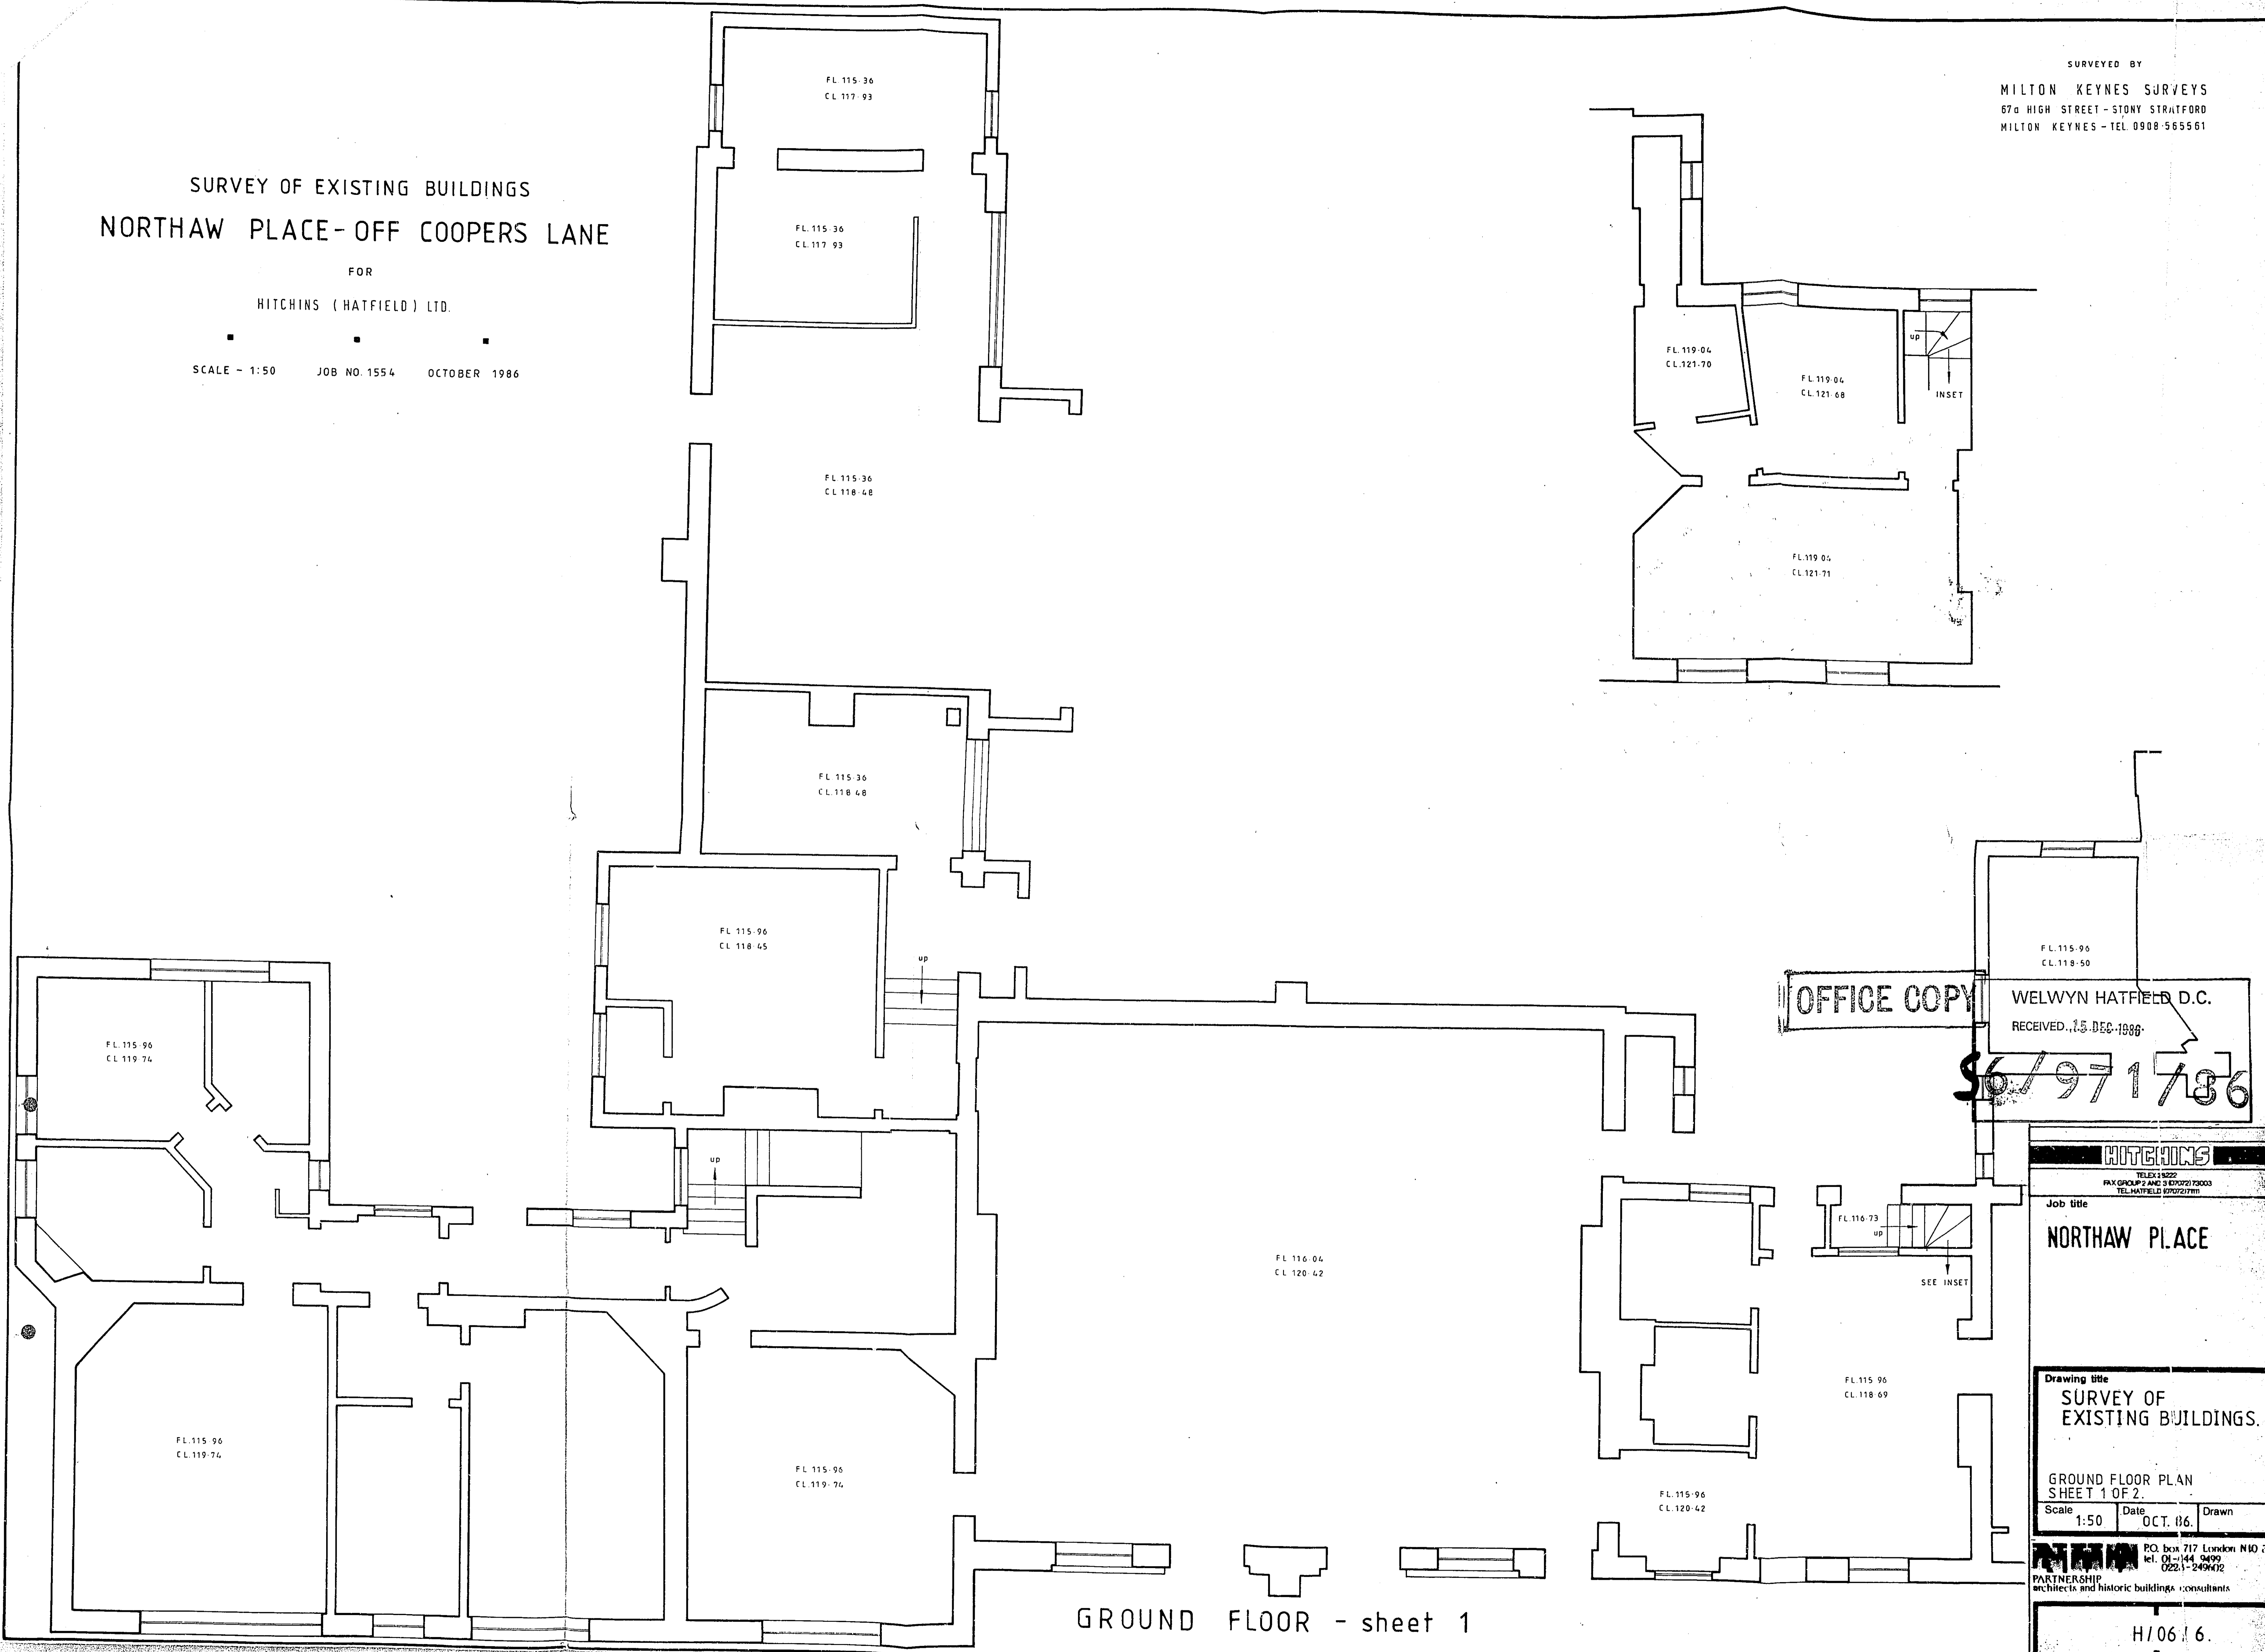

OFFICE COPY  
WELWYN HATFIELD D.C.  
RECEIVED 15 DEC 1986  
\$6/971/86

**HITCHINS**  
TELEX 34222  
FAX GROUP 2 AND 3 07072175003  
TEL HATFIELD 0707217111

Job title  
**NORTHAW PLACE**

Drawing title  
**SURVEY OF EXISTING BUILDINGS.**

GROUND FLOOR PLAN  
SHEET 1 OF 2.

Scale	Date	Drawn
1:50	OCT. 86	


PO. box 717 London N10 3JL  
tel. 01-44 9499  
0221-249602

PARTNERSHIP  
architects and historic buildings consultants

H/06/6.

GROUND FLOOR - sheet 1

A1    A2    A3    A4    A4    A4    A4    A3    A2    A1

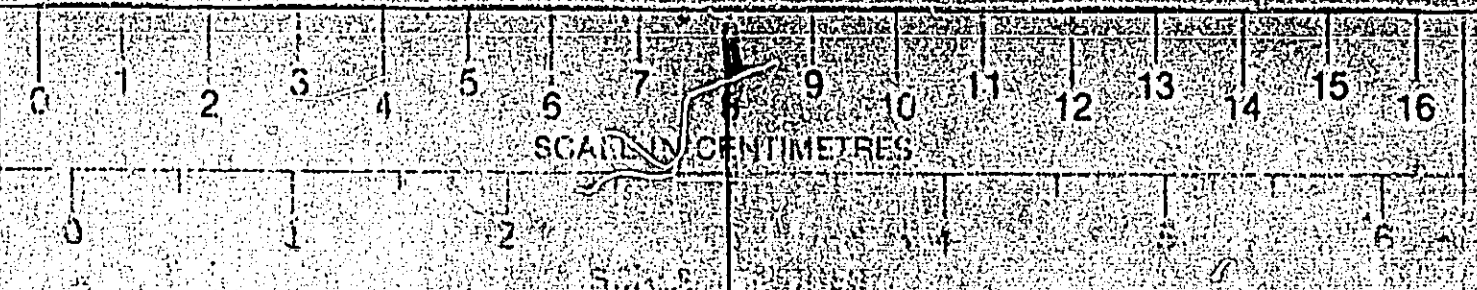


KEYNES SURVEYS  
HIGH STREET - STONY STRATFORD  
MILTON KEYNES - TEL 0908 565561

SURVEY OF EXISTING BUILDINGS  
NORTHAW PLACE - OFF COOPERS LANE

FOR  
HITCHINS (HATFIELD) LTD.

SCALE - 1:50    JOB NO. 1554    OCTOBER 1986

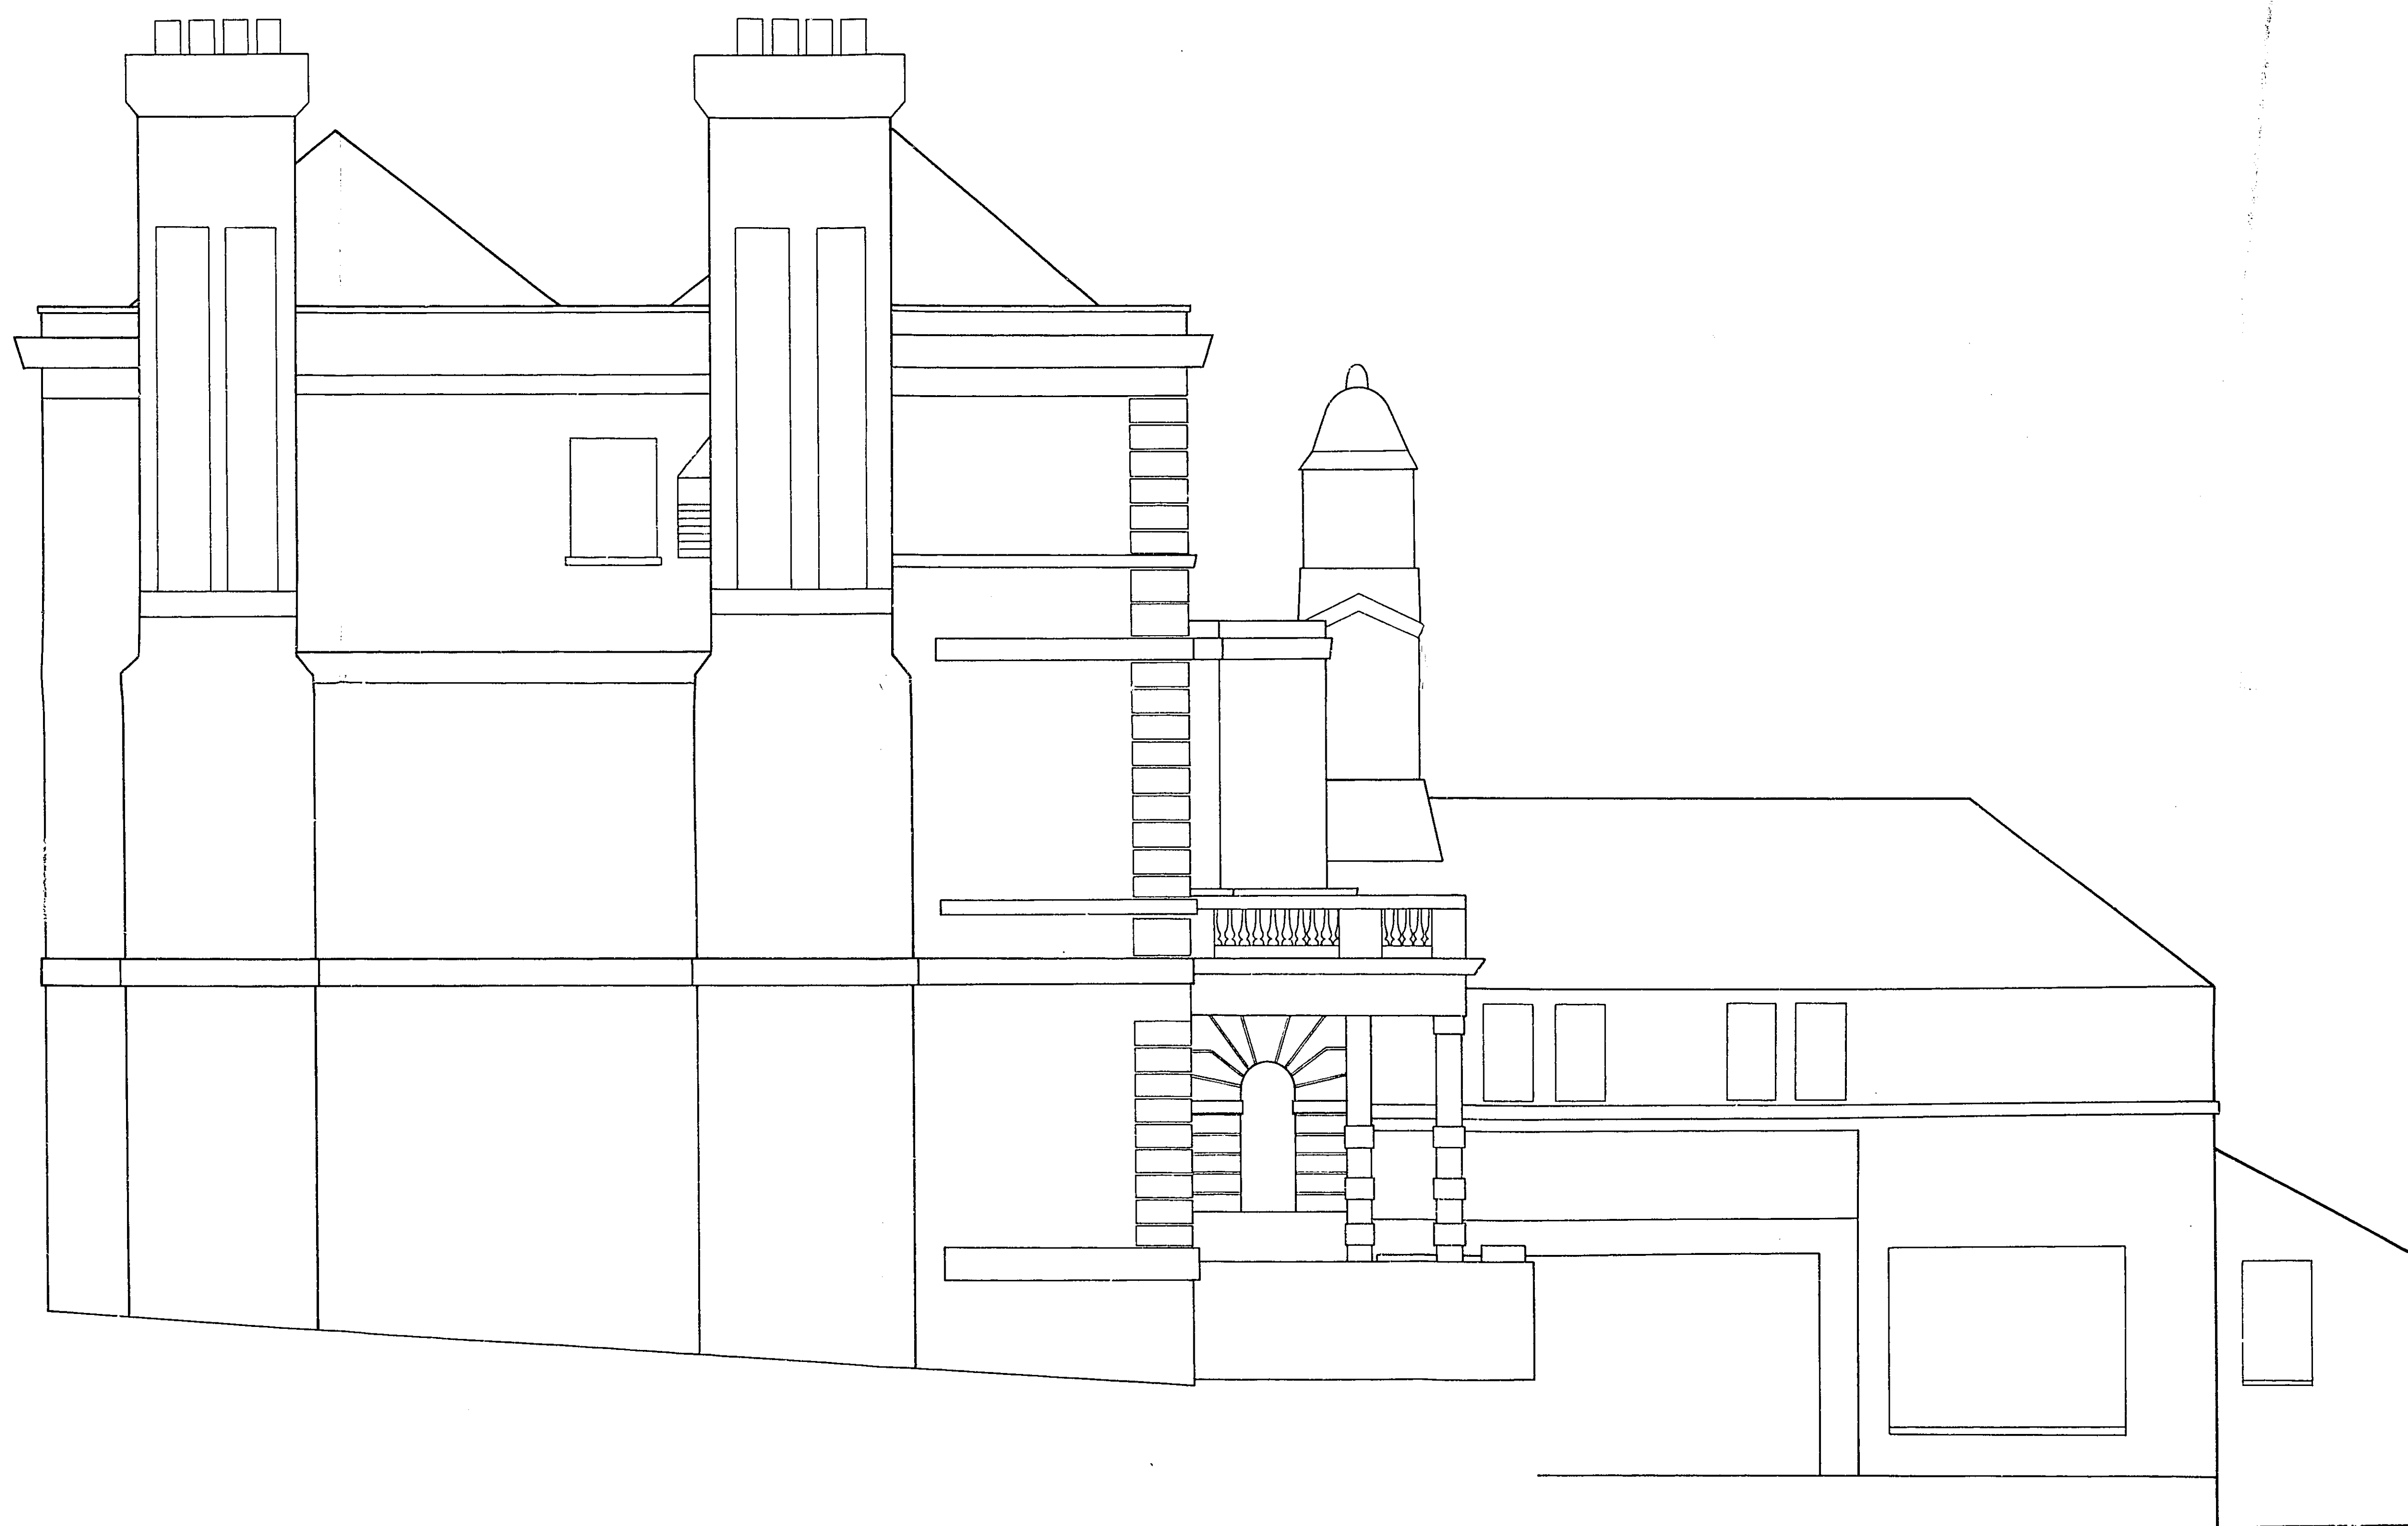

EAST FACING ELEVATION

OFFICE COPY  
WELWYN HATFIELD D.C.  
RECEIVED 15 DEC 1986  
56/971/86

**HITCHINS**  
TELEX 28222  
FAX GROUP 2 AND 3 07072/73003  
TEL. HATFIELD 07072/7171

Job title  
**NORTHAW PLACE**

Drawing title  
**SURVEY OF EXISTING.**

EAST FACING ELEVATION

Scale	Date	Drawn
1:50	OCT. 86.	

PO. box 717 London N10 3JL  
tel. 01-444 9499  
0223-249472  
PARTNERSHIP  
architects and historic buildings consultants

H/06/15.


DATUM 110.0 m.

A2

A3

A4

A4

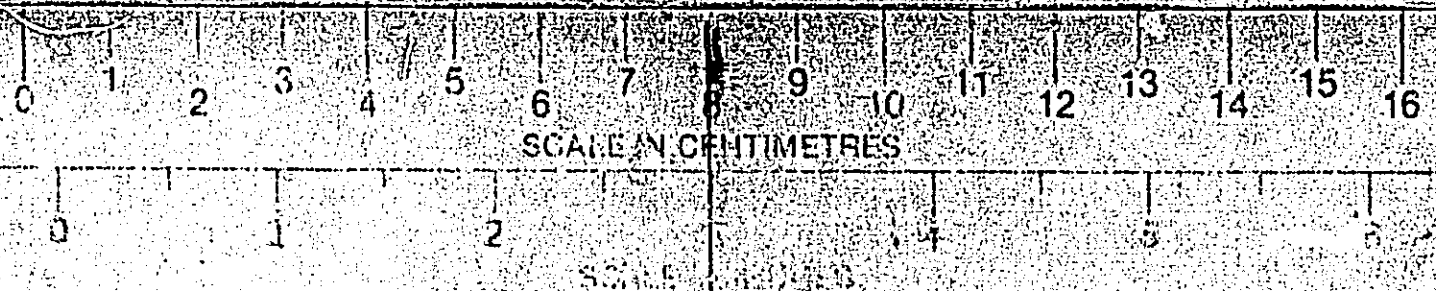

A4

A4

A3


A2

A1

SURVEYED BY  
MILTON KEYNES SURVEYS  
67a HIGH STREET - STONY STRATFORD  
MILTON KEYNES TEL. 0908-565561

# SURVEY OF EXISTING BUILDINGS NORTHAW PLACE - OFF COOPERS LANE

FOR  
HITCHINS (HATFIELD) LTD.  
SCALE 1:50    JOB NO. 1554    OCTOBER 1986

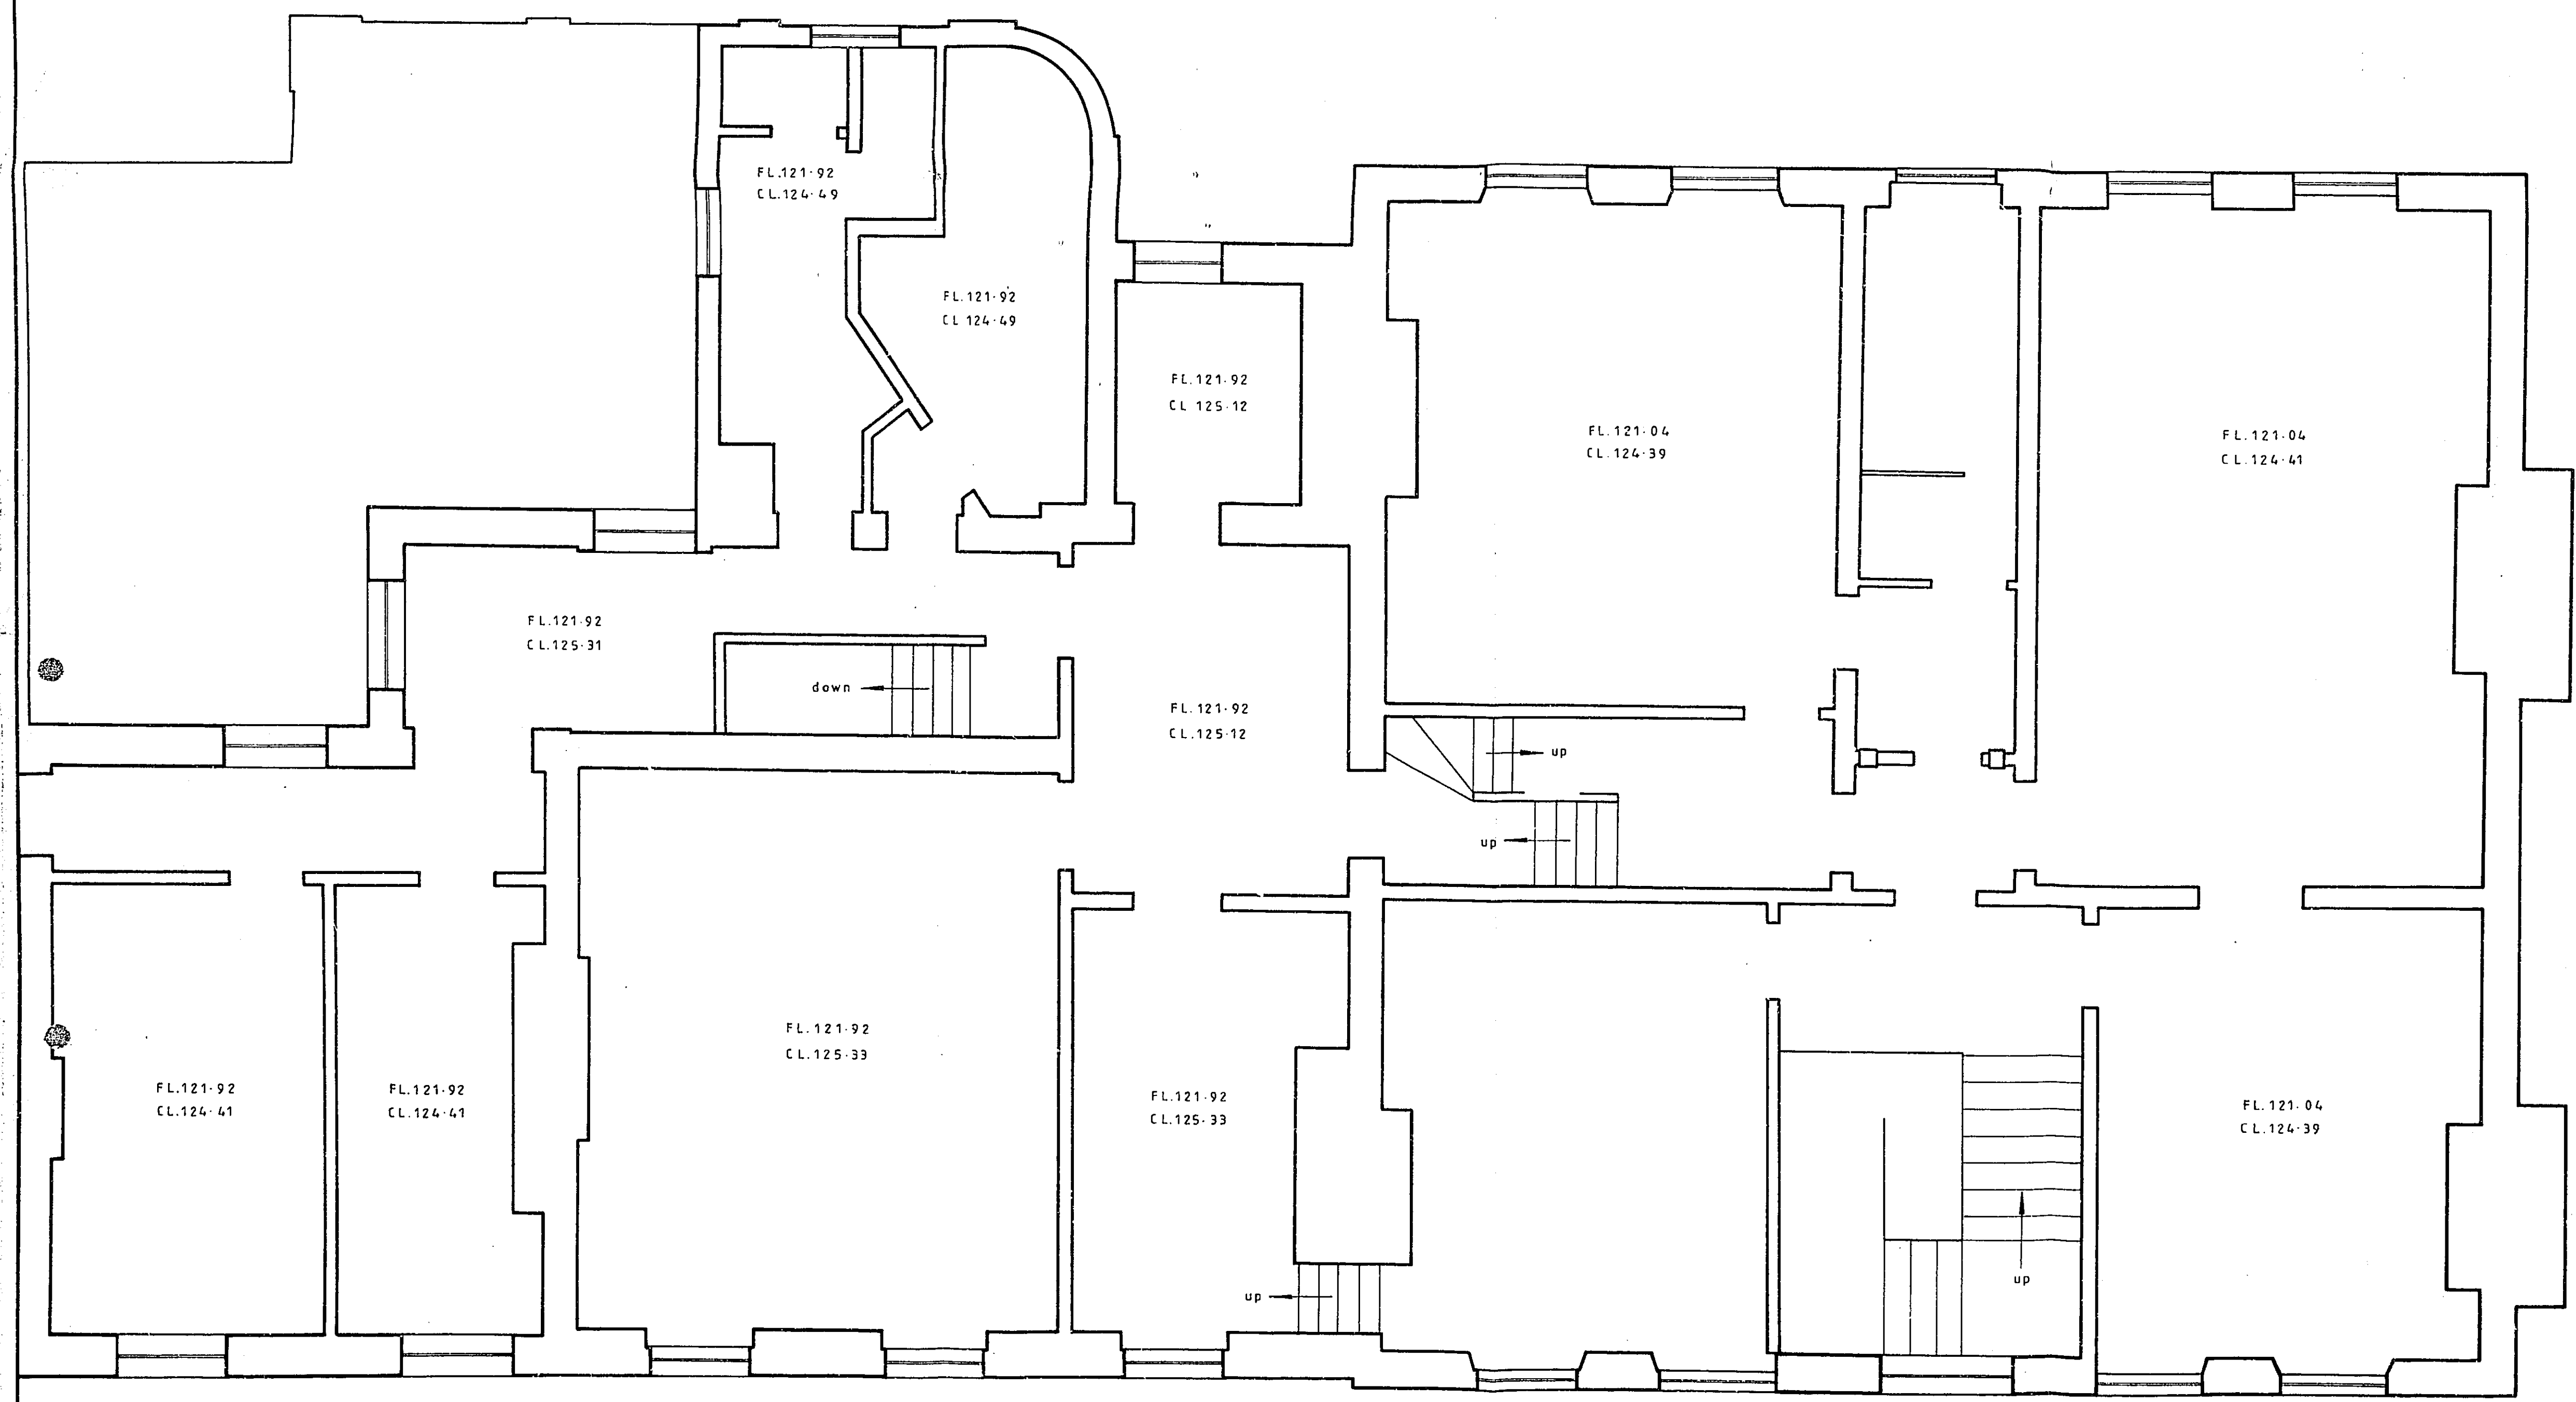

FIRST FLOOR - sheet 2

**OFFICE COPY**  
WELWYN HATFIELD D.C.  
RECEIVED 15 DEC 1986  
**56/971/86**

**HITCHINS**  
TELE 2822  
FAX GROUPS AND SERVICES 75003  
TEL. HATFIELD 090827777

Job title  
**NORTHAW PLACE**

Drawing title  
**SURVEY OF EXISTING BUILDINGS.**

FIRST FLOOR PLAN  
SHEET 2 OF 2.

Scale: 1:50	Date: OCT. 86.	Drawn
-------------	----------------	-------

**HITCHINS** PO. box 717 London N10 3JL  
tel. 01-444 9499  
0223-249472  
PARTNERSHIP  
architects and historic buildings consultants

**H/06/9.**

A1                    A2                    A3                    A4                    A4                    A4                    A4                    A3                    A2                    A


0 1 2 3 4 5 6 7 8 9 10 11 12 13 14 15 16  
SCALE IN CENTIMETRES

SURVEYED BY  
MILTON KEYNES SURVEYS  
57a HIGH STREET - STONY STRATFORD  
MILTON KEYNES - TEL. 0908 565561

SURVEY OF EXISTING BUILDINGS  
NORTHAW PLACE-OFF COOPERS LANE

FOR  
HITCHINS (HATFIELD) LTD.

SCALE - 1:50    JOB NO. 1554    OCTOBER 1986

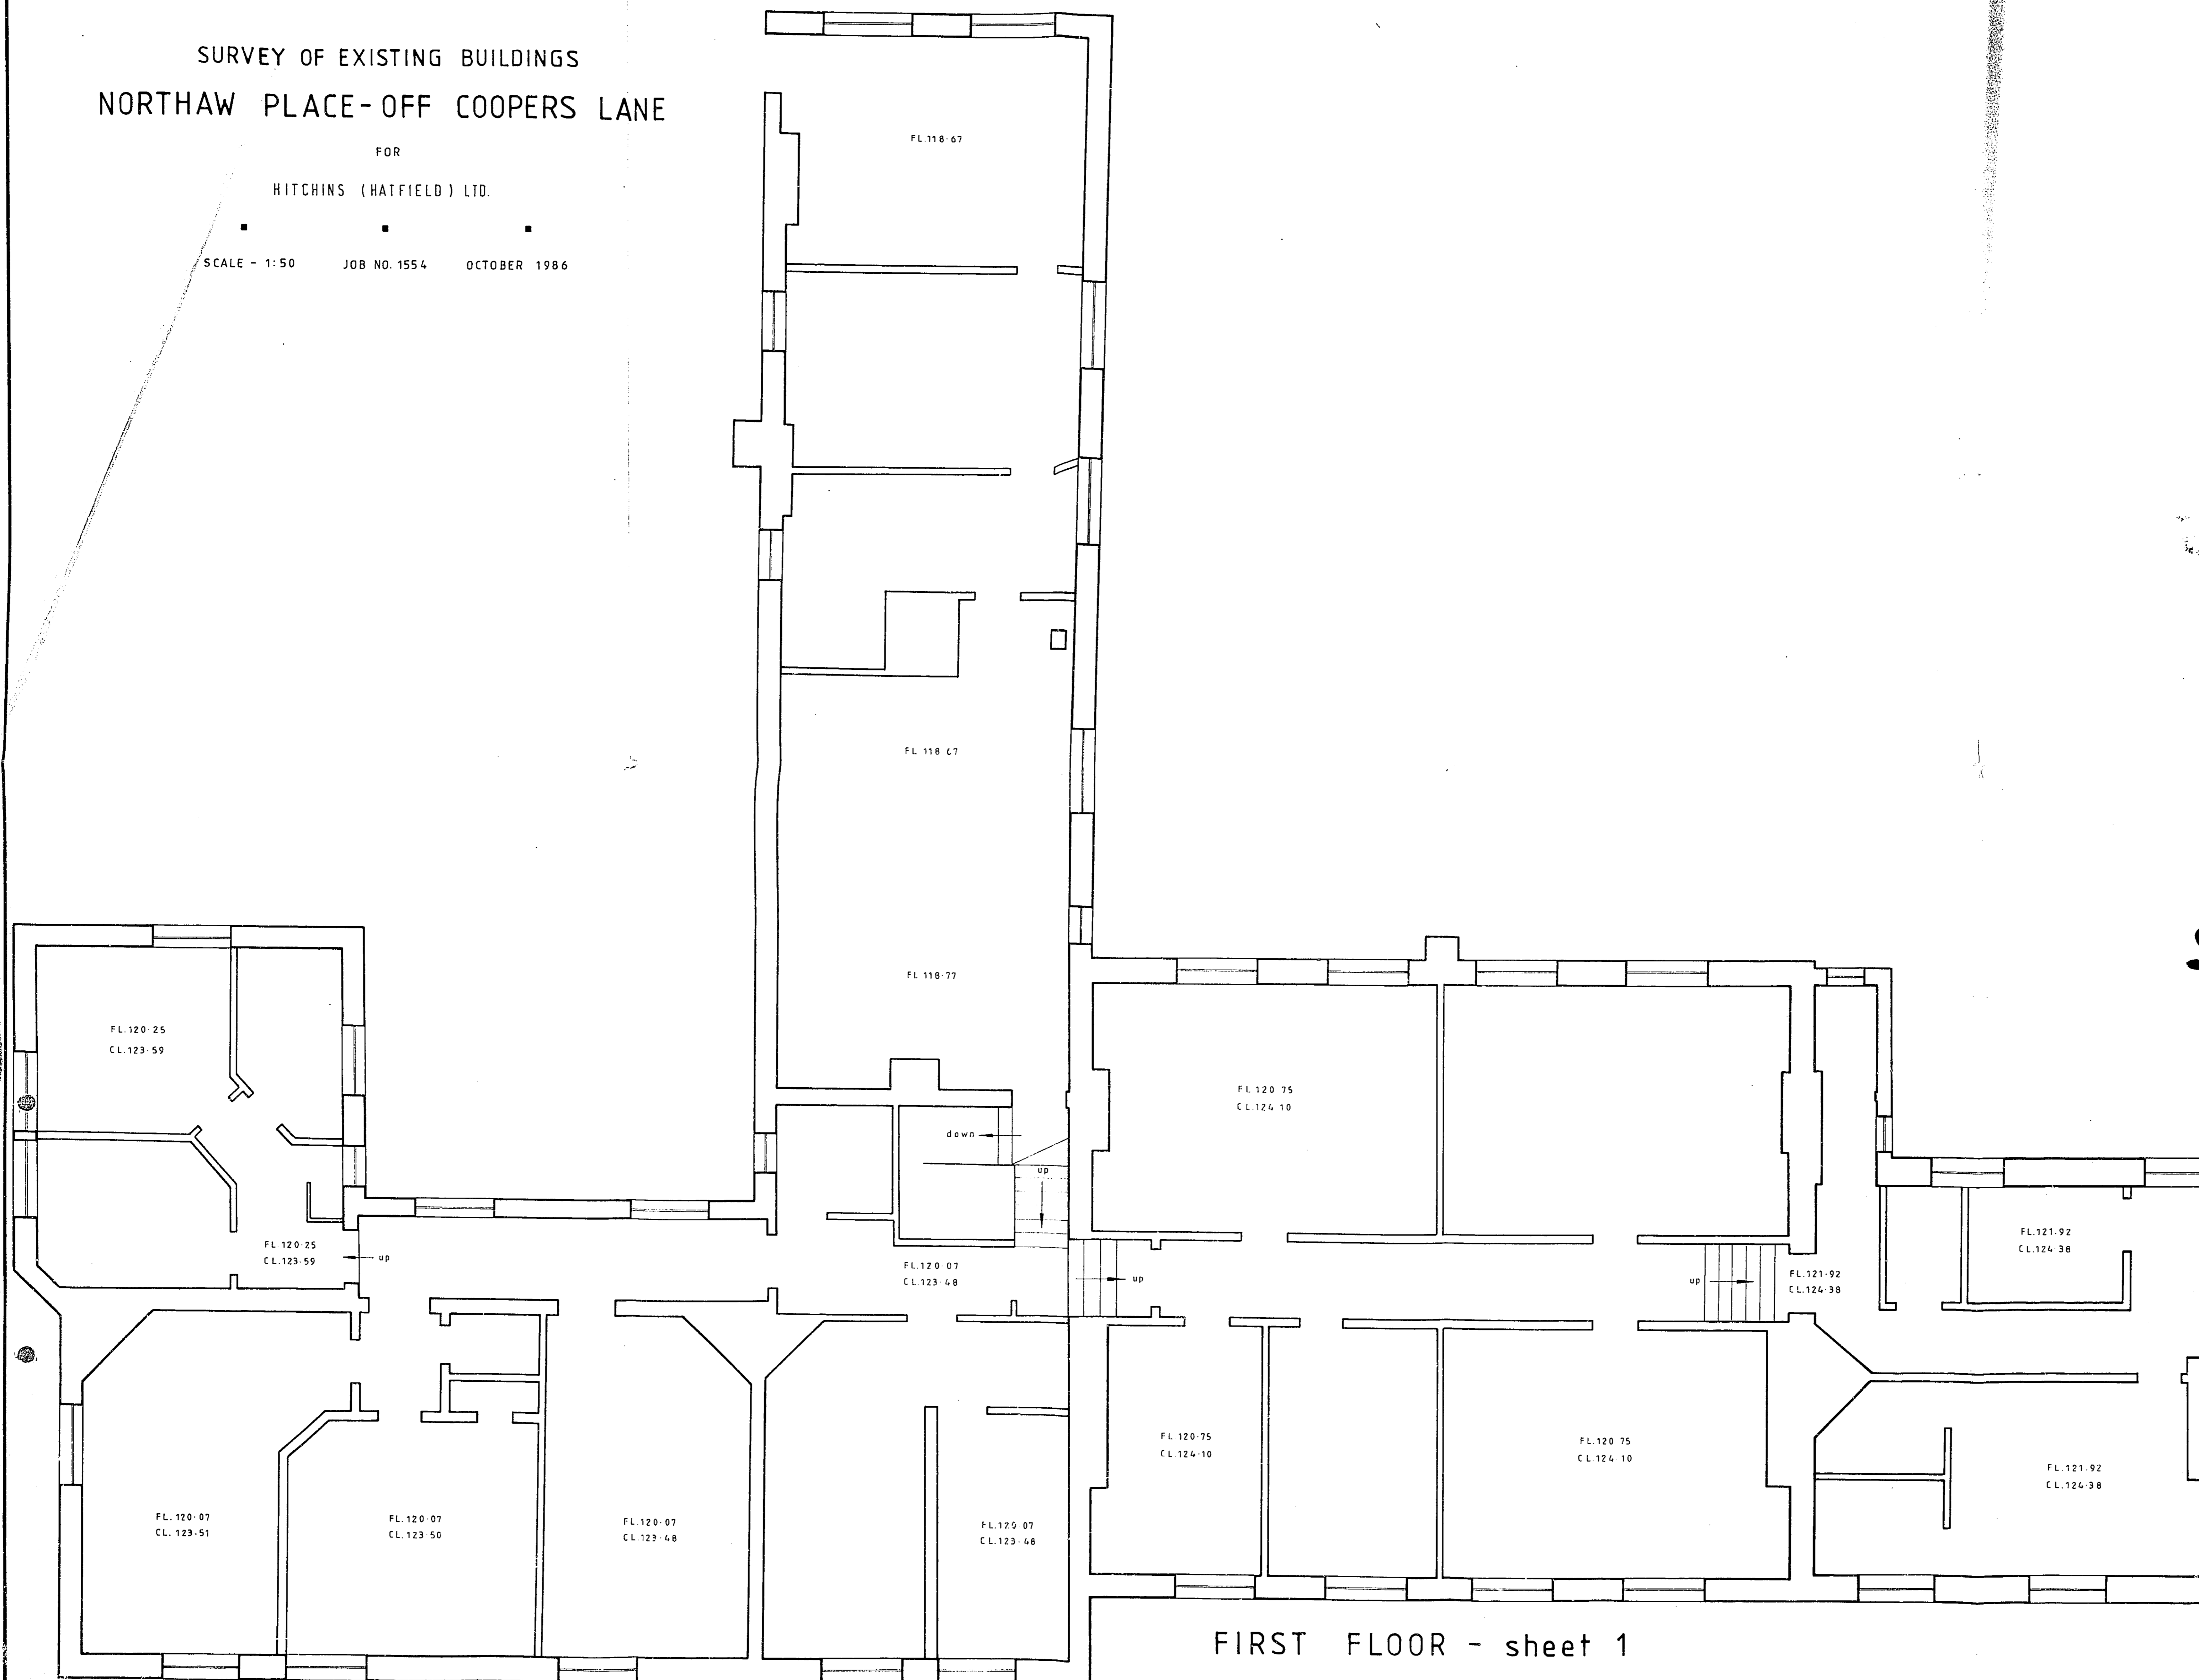

OFFICE COPY  
WELWYN HATFIELD D.C.  
RECEIVED 15 DEC 1986  
\$6/971/36

**HITCHINS**  
TELEX 2622  
FAX GROUPS AND 3 STORES/2003  
TEL. HATFIELD 10202/775

Job title  
**NORTHAW PLACE**

Drawing title  
**SURVEY OF EXISTING BUILDINGS.**

FIRST FLOOR PLAN  
SHEET 1 OF 2.

Scale: 1:50    Date: OCT. 86.    Drawn

PO. box 717 London N10 3JL  
tel. 01-454 9499  
0223-249602

PARTNERSHIP  
architects and historic buildings consultants

H/06/8.

FIRST FLOOR - sheet 1

A1    A2    A3    A4    A4    0 1 2 3 4 5 6 7 8 9 10 11 12 13 14 15 16    A4    A4    A3    A2

