

PLAN

NORTHAW PLACE, COOPER LANE, NORTHAW.


8/8

86/971/86


SURVEY OF EXISTING BUILDINGS
NORTHAW PLACE - OFF COOPERS LANE

FOR
HITCHINS (HATFIELD) LTD.
SCALE - 1:50 JOB NO. 1554 OCTOBER 1986

SURVEYED BY
MILTON KEYNES SURVEYS
676 HIGH STREET - STONY STRATFORD
MILTON KEYNES - TEL. 0908-565561

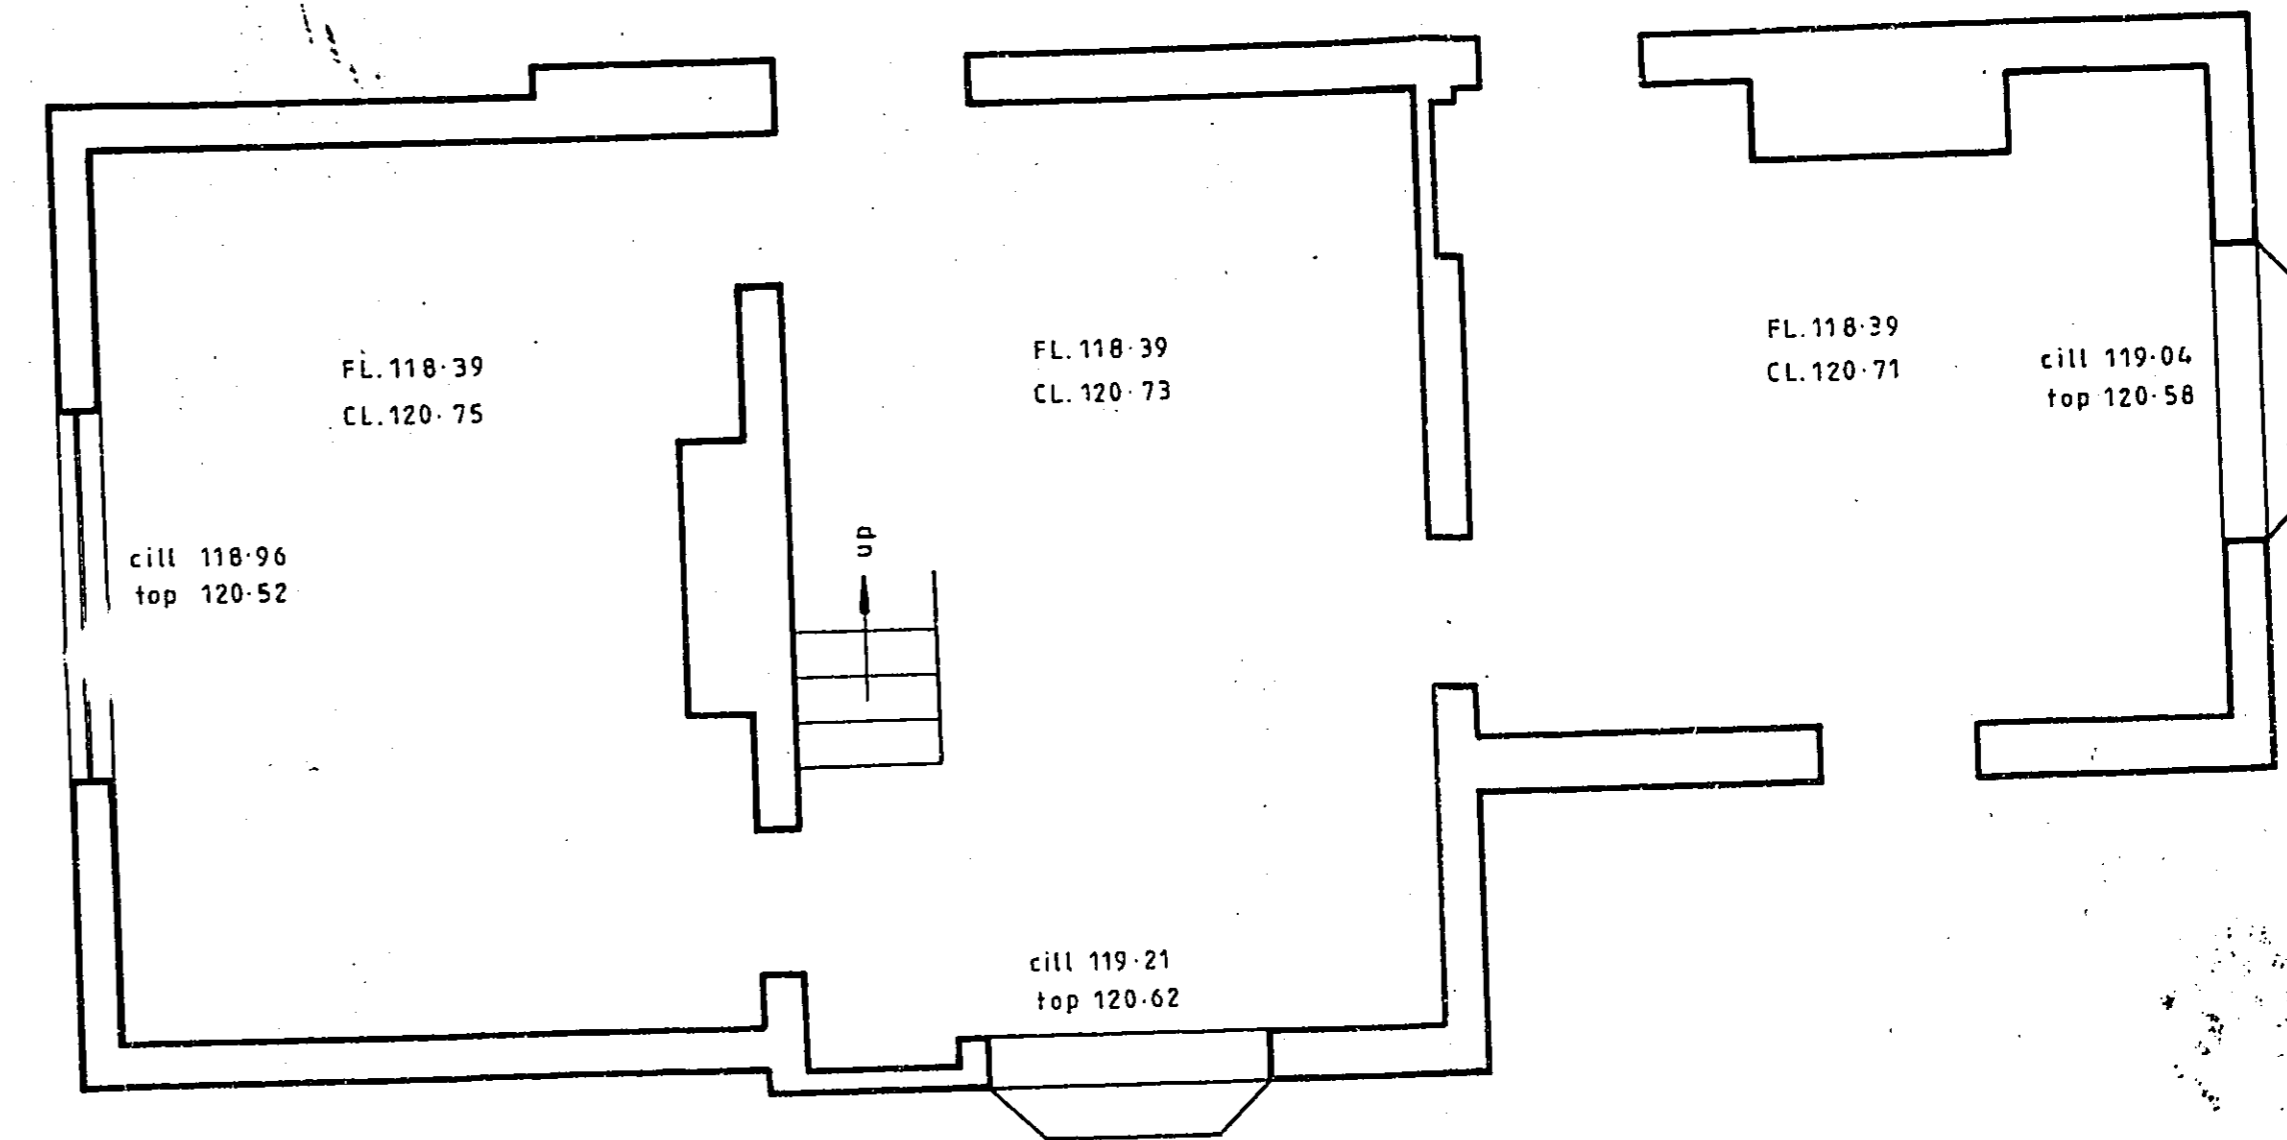

GROUND FLOOR

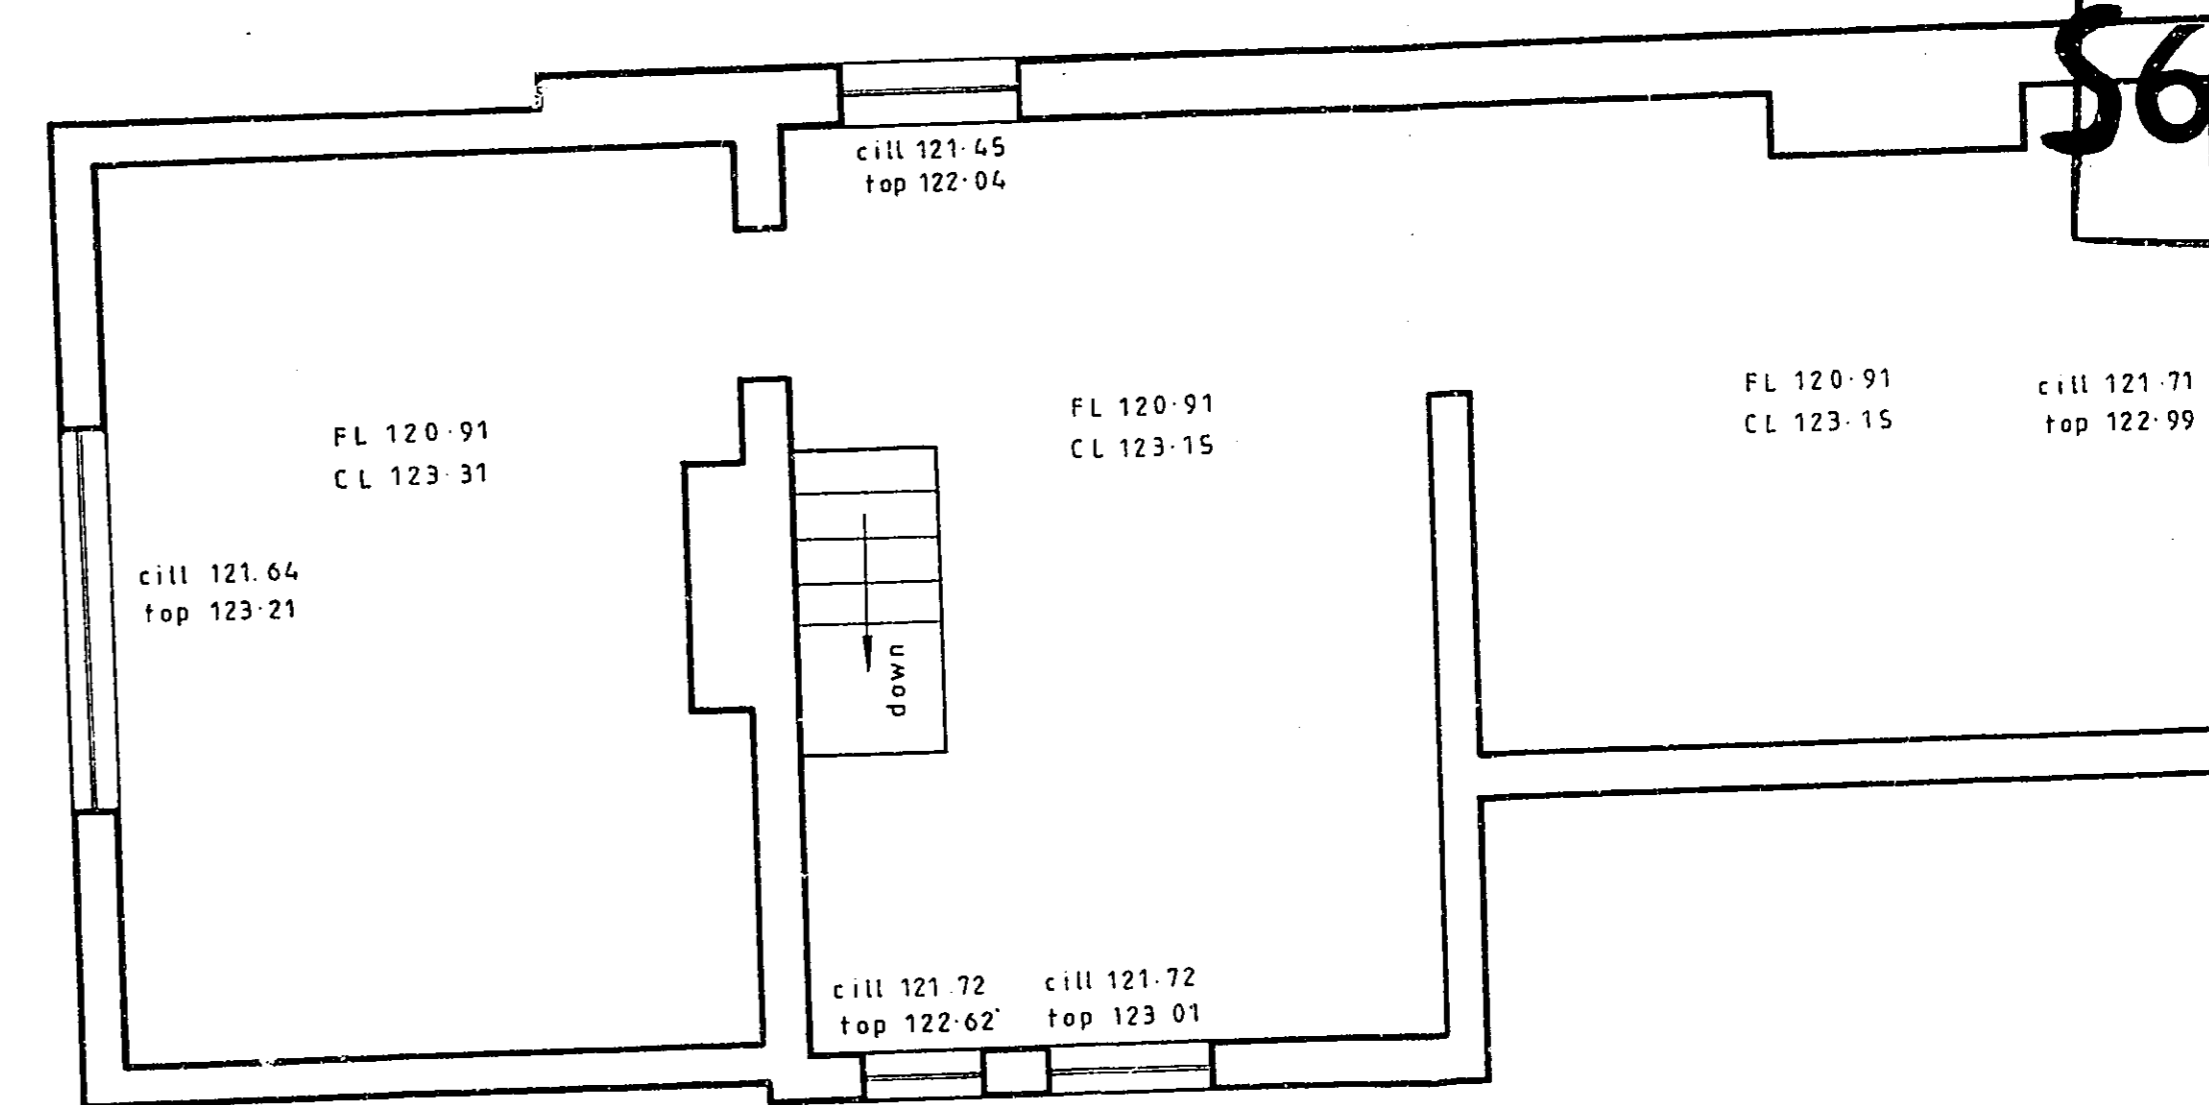

FIRST FLOOR

THE LODGE

OFFICE COPY

WELWYN HATFIELD D.C.
RECEIVED 15 DEC 1986

56/971/86

HITCHINS
TELEPHONE
FAX GROUP 2 AND 3 8007217000
TEL. HATFIELD 80020700

Job title
NORTHAW PLACE

Drawing title
SURVEY OF EXISTING.

THE LODGE - FLOOR PLANS.
Scale 1:50 Date OCT. 86. Drawn

PO. box 717 London NW0 3JL
tel. 01-444 9499
0221-549402

PARTNERSHIP
architects and historic buildings consultants

H/06/17.


A1

A2

A3

A4

A4

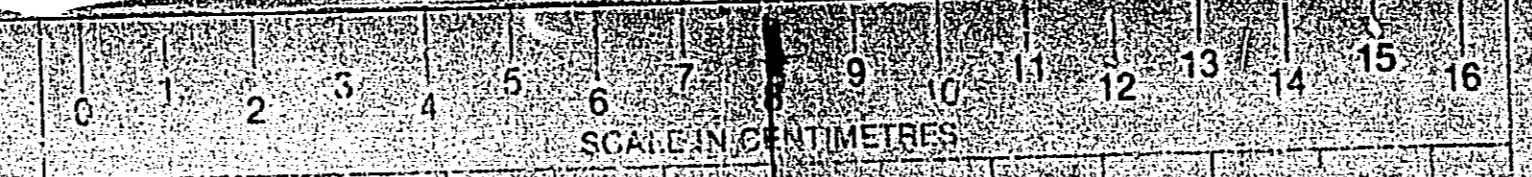

A4

A4

A3

A2

A