

Do not scale this drawing or associated computer digital data, and use figured dimensions only. All dimensions are in millimetres and levels in metres unless noted otherwise. All dimensions should be checked on site prior to works commencing. Any discrepancies or omissions where dimensions cannot be determined should be reported to KSS. Revision sheets on drawing refer to changes against previous revision.

REV	DATE	DESCRIPTION	DRWN	CHKD
P1	17.05.19	PLANNING ISSUE	MVB	PY

**REVISION NOTES**

**GENERAL NOTES AND LEGEND**

DRAWING TO BE READ IN CONJUNCTION WITH LATEST REVISIONS OF THE FOLLOWING DRAWINGS AND DOCUMENTS:


- KSS - 90 SERIES - PLANNING LOCATION & SITE PLANS
- KSS - 91 SERIES - PLANNING PLANS
- KSS - 92 SERIES - PLANNING SECTIONS
- KSS - 93 SERIES - PLANNING ELEVATIONS
- KSS - 94 SERIES - PLANNING DEMOLITION PLANS
- KSS - 95 SERIES - PLANNING VISUALS & DIAGRAMS

KSS BUILDING SPECIFICATIONS  
STRUCTURAL ENGINEERS DRAWINGS AND SPECIFICATION  
SERVICES ENGINEERS DRAWINGS AND SPECIFICATION

**KEY**

— EXISTING  
— PROPOSED

**KEY PLAN**

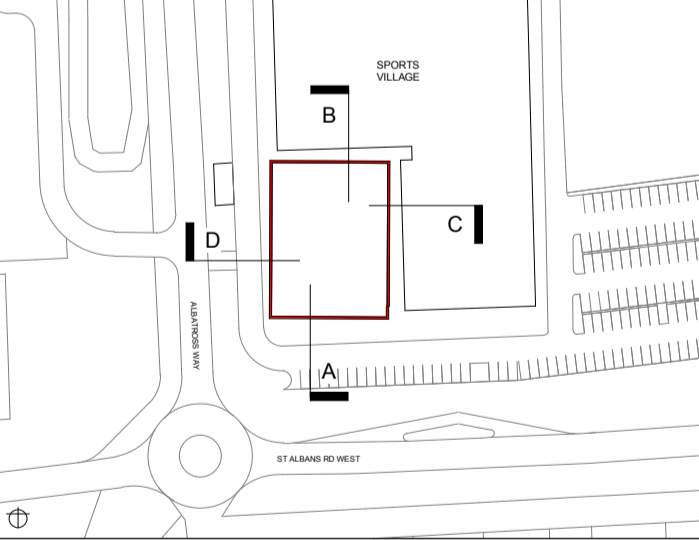

**KSS** London 1 James Street London W1U 1DR  
Kent 7 Blighs Walk Sevenoaks TN13 1DB  
KSS GROUP.COM T+44(0)20 7907 2222


CLIENT  
**WILLMOTT DIXON CONSTRUCTION**

PROJECT  
**UNIVERSITY OF HERTFORDSHIRE**

DRAWING TITLE  
**SPORTS SCIENCE BUILDING  
PROPOSED BUILDING SECTIONS**

DRAWING DATA & REFERENCE		Drawn By	Date Drawn
Scale	Sheet Format	TF	24.04.19
1 : 100	@ A1	Checked By	Date Checked
File Ref	19861-KSS-DH-ZZ-M3-A-0001	PY	17.05.19
Status	FOR PLANNING	Suitability	Revision
		S2	P1


Project Ref. Originator Vol. Level Type Role Series & Sequence  
**19861-KSS-DH-ZZ-DR-A-9201**

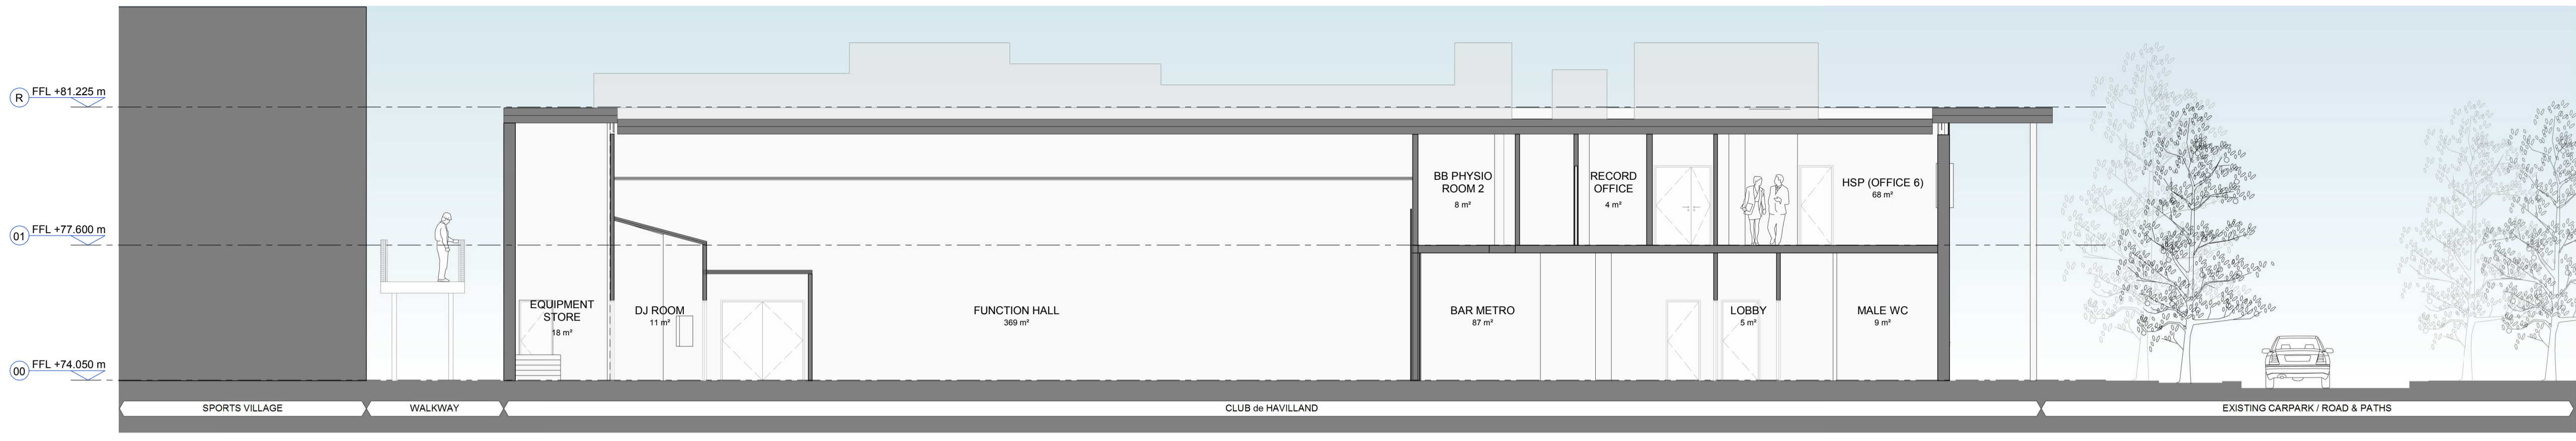


**1 SECTION**  
EXISTING SECTION A 1 : 100



**2 SECTION**  
EXISTING SECTION B 1 : 100

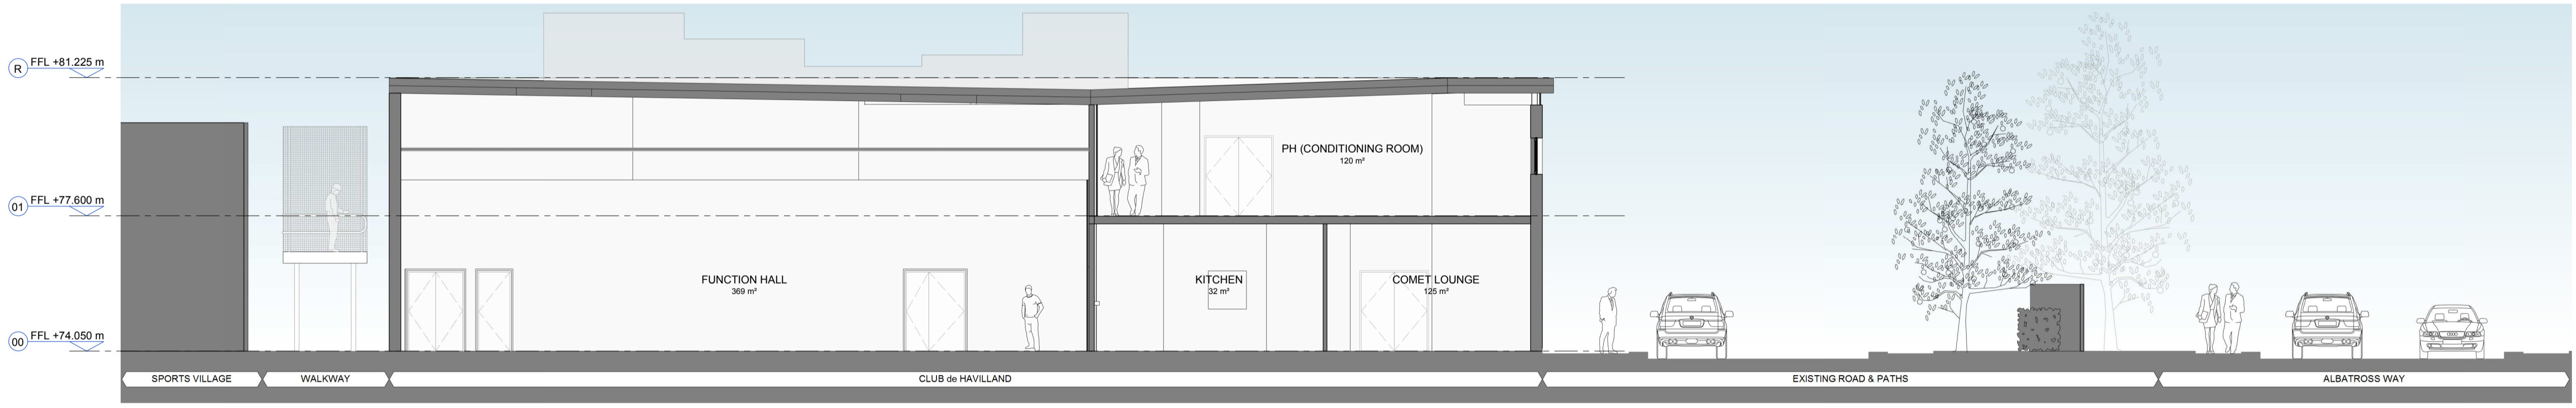

**3 SECTION**  
EXISTING SECTION C 1 : 100

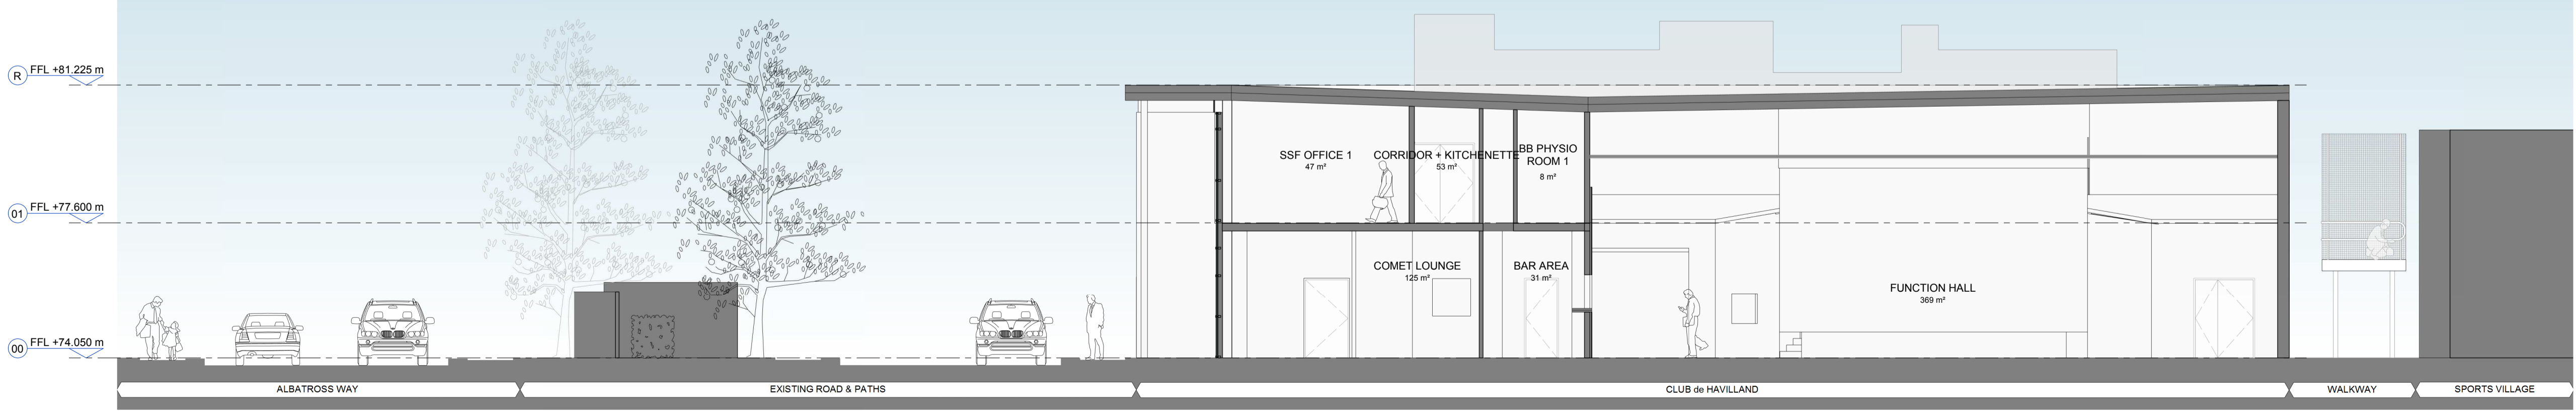

**4 SECTION**  
EXISTING SECTION D 1 : 100

