

Do not scale this drawing or associated computer digital data, and use figured dimensions only. All dimensions are in millimetres and levels in metres unless noted otherwise. All dimensions should be checked on site prior to works commencing. Any discrepancies or omissions where dimensions cannot be determined should be reported to KSS. Revision sheets on drawing refer to changes against previous revision.

REV	DATE	DESCRIPTION	DRWN	CHKD
P1	17.05.19	PLANNING ISSUE	MVB	PY


REVISION NOTES

GENERAL NOTES AND LEGEND


DRAWING TO BE READ IN CONJUNCTION WITH LATEST REVISIONS OF THE FOLLOWING DRAWINGS AND DOCUMENTS:

- KSS - 90 SERIES - PLANNING LOCATION & SITE PLANS
- KSS - 91 SERIES - PLANNING PLANS
- KSS - 92 SERIES - PLANNING SECTIONS
- KSS - 93 SERIES - PLANNING ELEVATIONS
- KSS - 94 SERIES - PLANNING DEMOLITION PLANS
- KSS - 95 SERIES - PLANNING VISUALS & DIAGRAMS


KSS BUILDING SPECIFICATIONS
STRUCTURAL ENGINEERS DRAWINGS AND SPECIFICATION
SERVICES ENGINEERS DRAWINGS AND SPECIFICATION

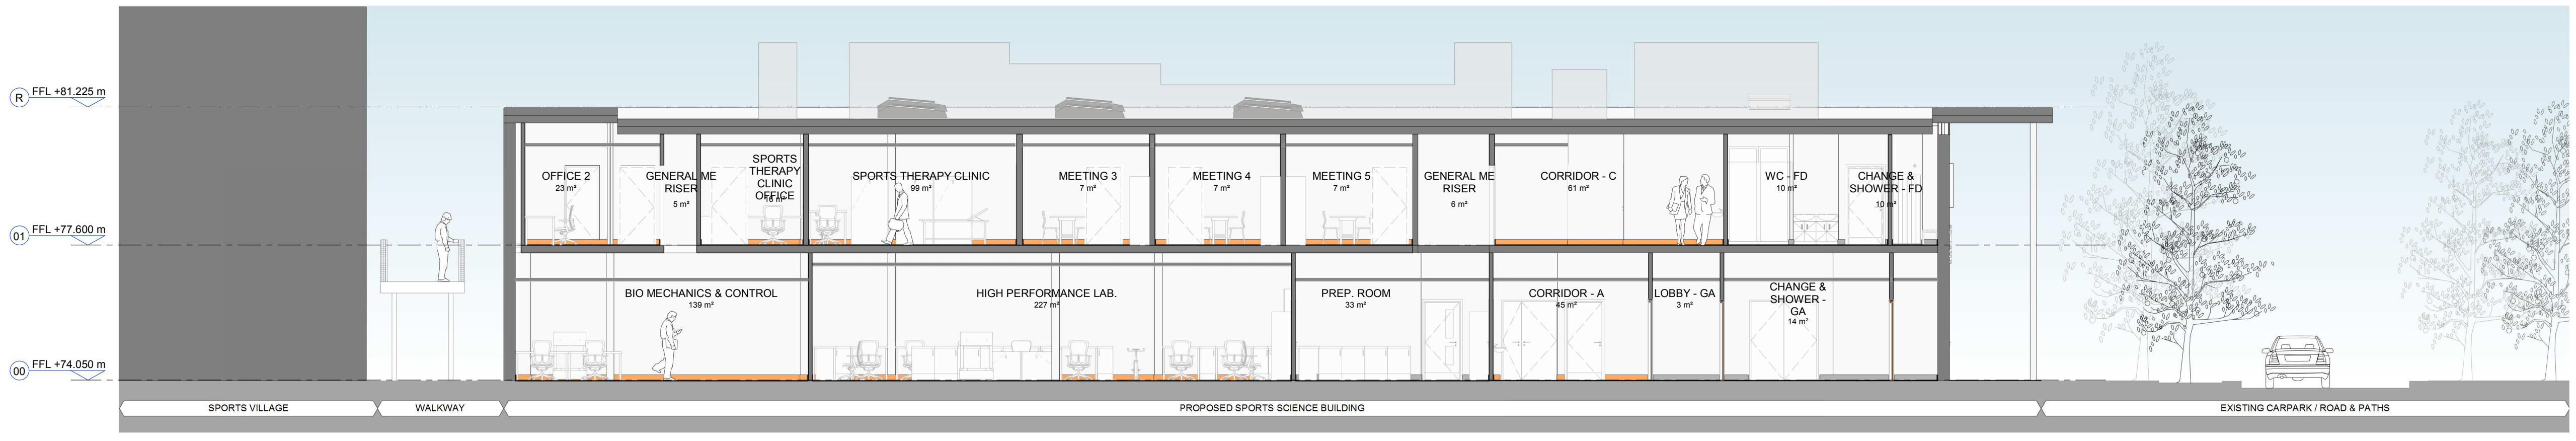


1 SECTION
PROPOSED SECTION A
1 : 100

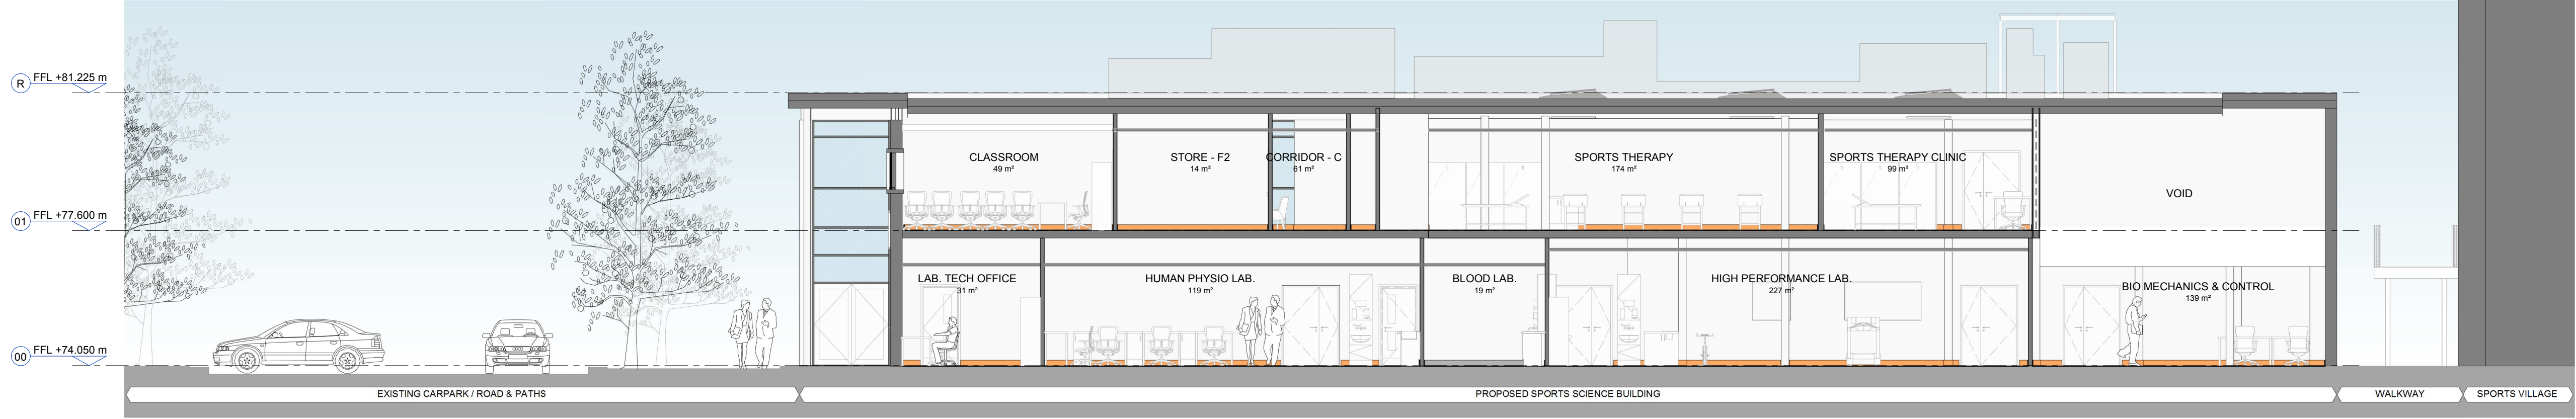

2 SECTION
PROPOSED SECTION B
1 : 100

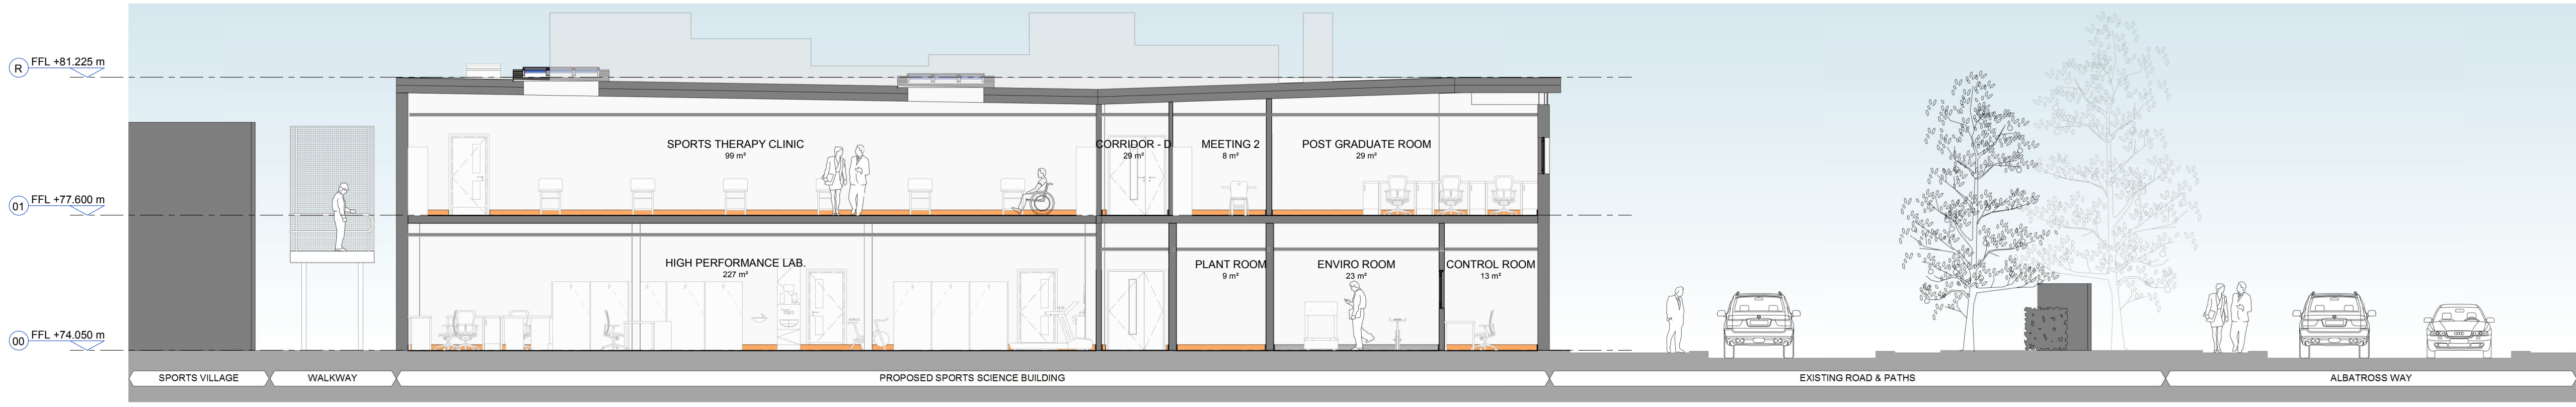


3 SECTION
PROPOSED SECTION C
1 : 100

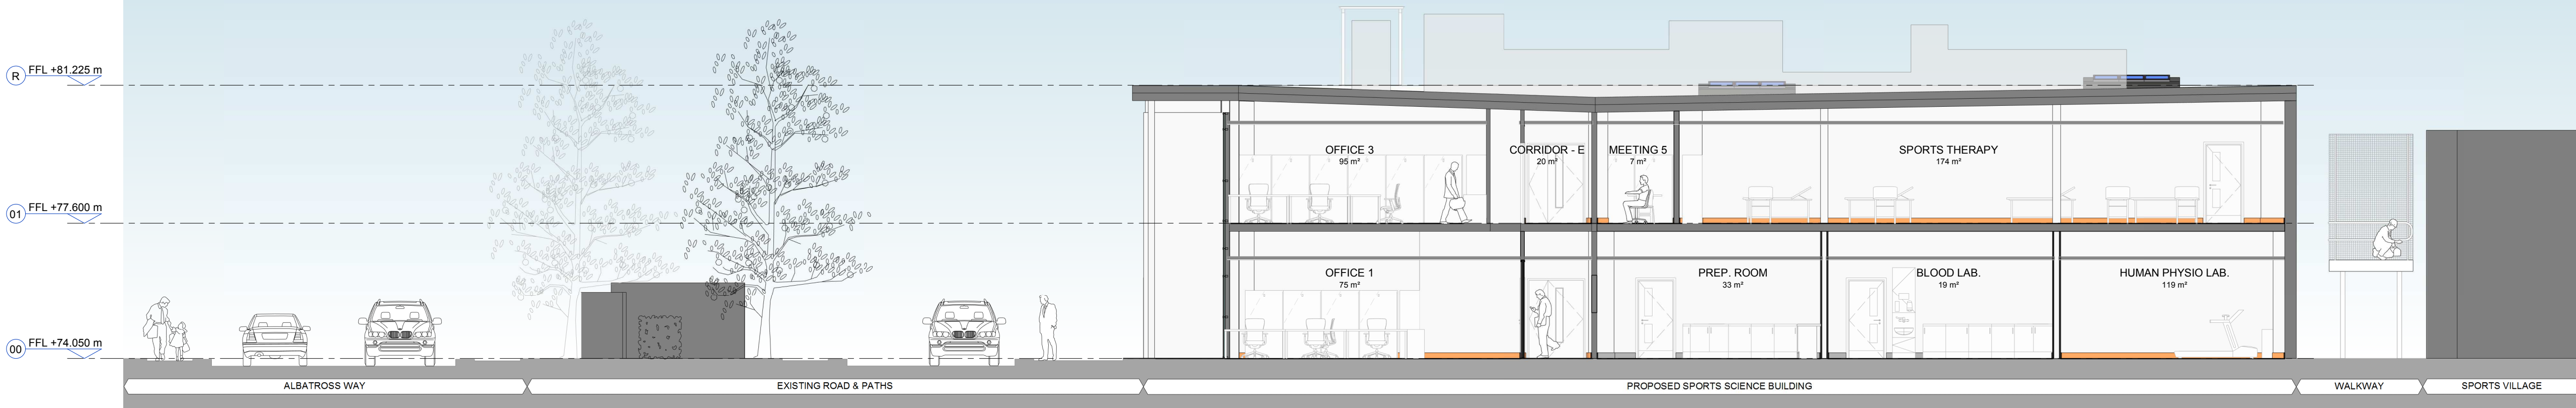

4 SECTION
PROPOSED SECTION D
1 : 100

KEY

—	EXISTING
—	PROPOSED

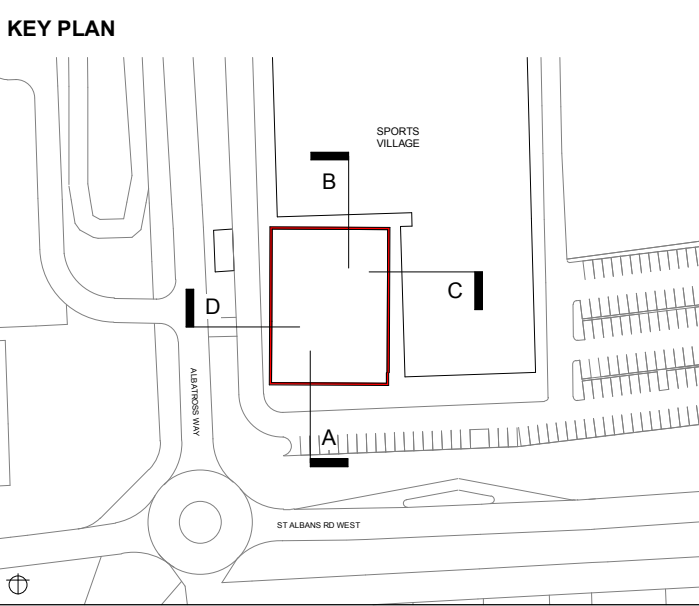

KSS London 1 James Street London W1U 1DR
Kent 7 Blighs Walk Sevenoaks TN13 1DB
KSS GROUP.COM T+44(0)20 7907 2222

CLIENT
WILLMOTT DIXON CONSTRUCTION

PROJECT
UNIVERSITY OF HERTFORDSHIRE

DRAWING TITLE
**SPORTS SCIENCE BUILDING
PROPOSED BUILDING SECTIONS**

DRAWING DATA & REFERENCE

Scale	Sheet Format	Drawn By	Date Drawn
1 : 100	@ A1	TF	24.04.19
File Ref	Checked By	Date Checked	
19861-KSS-DH-ZZ-M3-A-0001	PY	17.05.19	
Status	Suitability	Revision	
FOR PLANNING	S2	P1	

Project Ref. Originator Vol. Level Type Role Series & Sequence
19861-KSS-DH-ZZ-DR-A-9202