

Do not scale this drawing or associated computer digital data, and use figured dimensions only. All dimensions are in millimetres and levels in metres unless noted otherwise. All dimensions should be checked on site prior to works commencing. Any discrepancies or omissions where dimensions cannot be determined should be reported to KSS. Revisions shown on drawing refer to changes against previous revision.

REV	DATE	DESCRIPTION	DRWN	CHKD
P1	17.05.19	PLANNING ISSUE		MVB PY

**REVISION NOTES**

**GENERAL NOTES AND LEGEND**

DRAWING TO BE READ IN CONJUNCTION WITH LATEST REVISIONS OF THE FOLLOWING DRAWINGS AND DOCUMENTS:


- KSS - 90 SERIES - PLANNING LOCATION & SITE PLANS
- KSS - 91 SERIES - PLANNING PLANS
- KSS - 92 SERIES - PLANNING SECTIONS
- KSS - 93 SERIES - PLANNING ELEVATIONS
- KSS - 94 SERIES - PLANNING DEMOLITION PLANS
- KSS - 95 SERIES - PLANNING VISUALS & DIAGRAMS

KSS BUILDING SPECIFICATIONS  
STRUCTURAL ENGINEERS DRAWINGS AND SPECIFICATION  
SERVICES ENGINEERS DRAWINGS AND SPECIFICATION


- MATERIALS**
- (A) INSULATED RENDER SYSTEM
  - (B) HORIZONTAL TIMBER CLADDING
  - (C) METAL COMPOSITE PANEL
  - (D) GLAZING WITH ALUMINIUM FRAME

**MATERIAL EXISTING CONDITION**


-  INSULATED RENDER SYSTEM
-  HORIZONTAL TIMBER CLADDING
-  METAL COMPOSITE PANELS

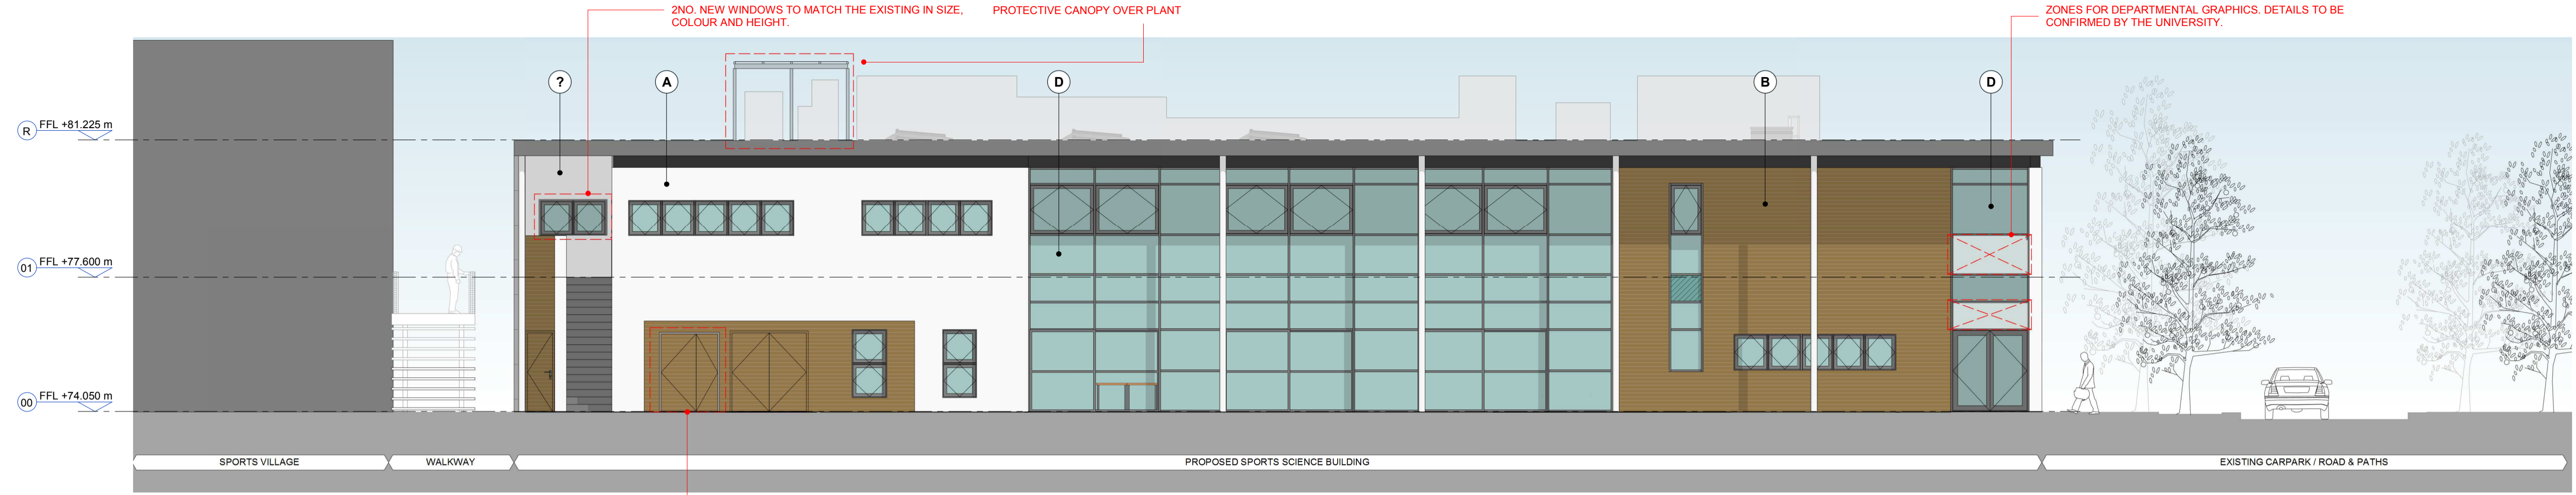


**1 ELEVATION**  
WEST ELEVATION  
1 : 100

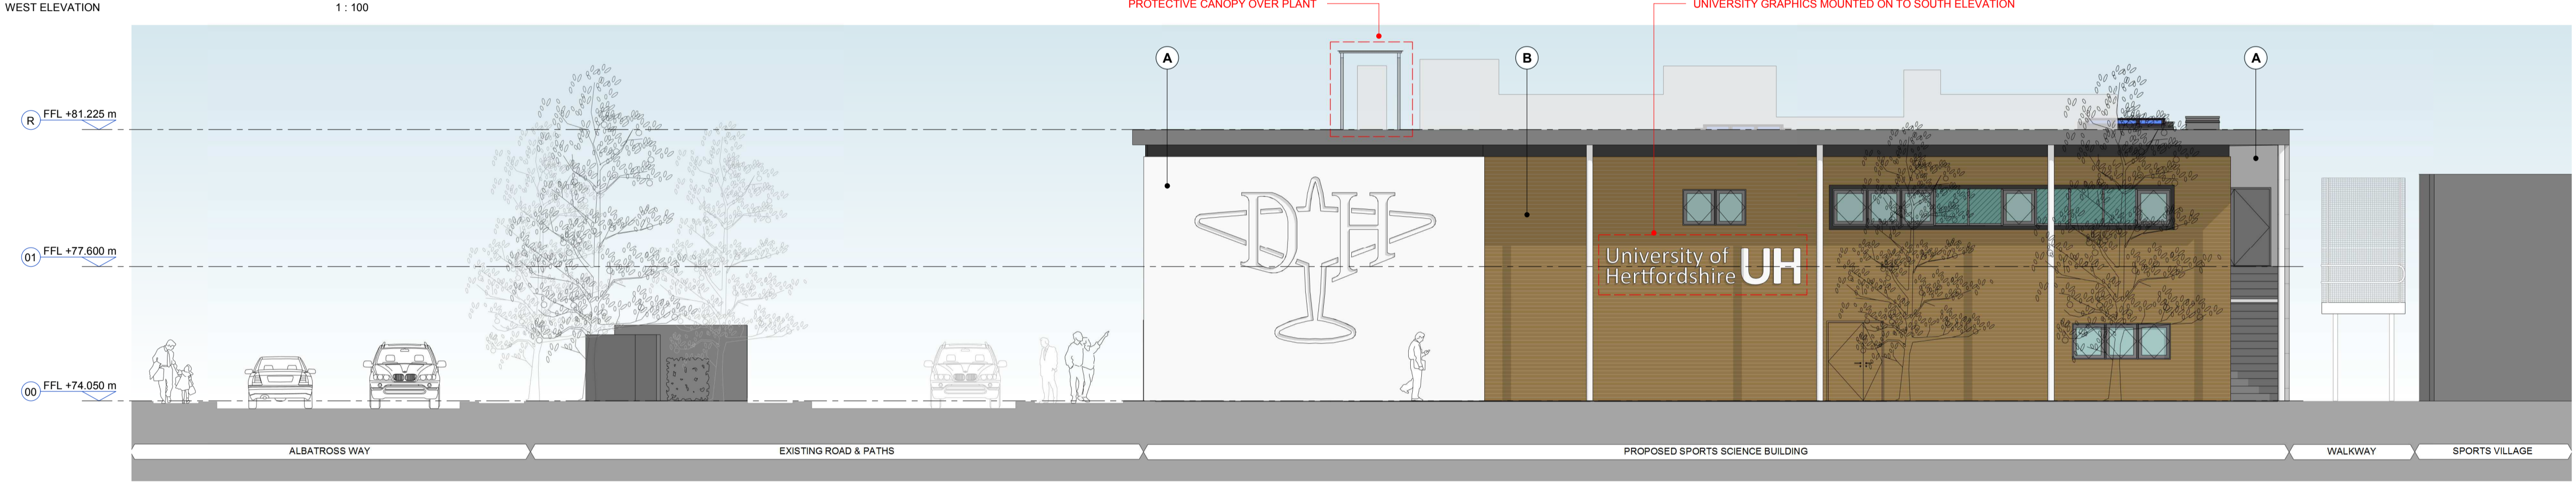


**2 ELEVATION**  
SOUTH ELEVATION  
1 : 100

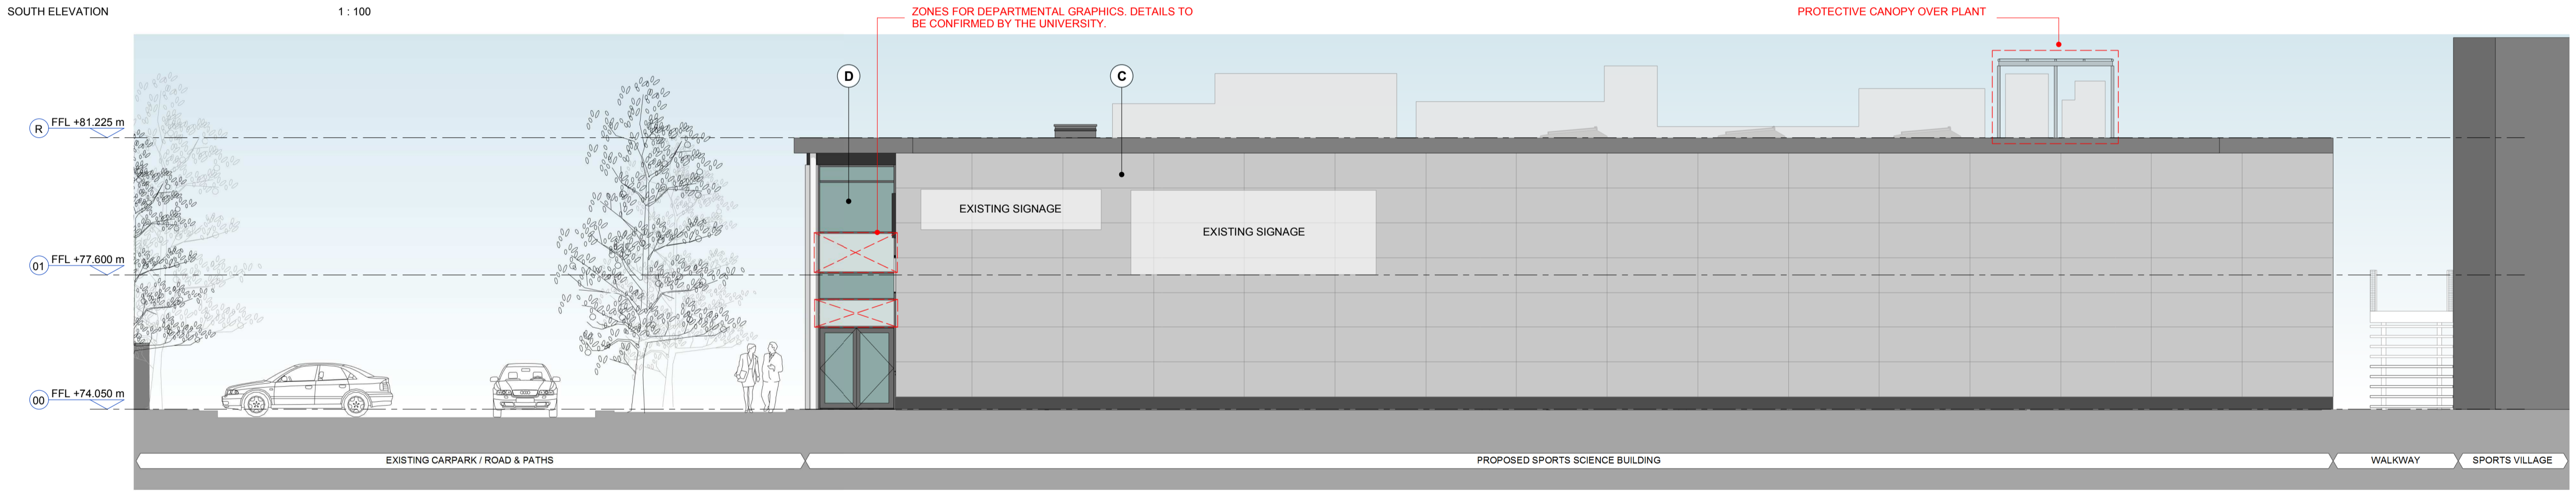

**3 ELEVATION**  
EAST ELEVATION  
1 : 100

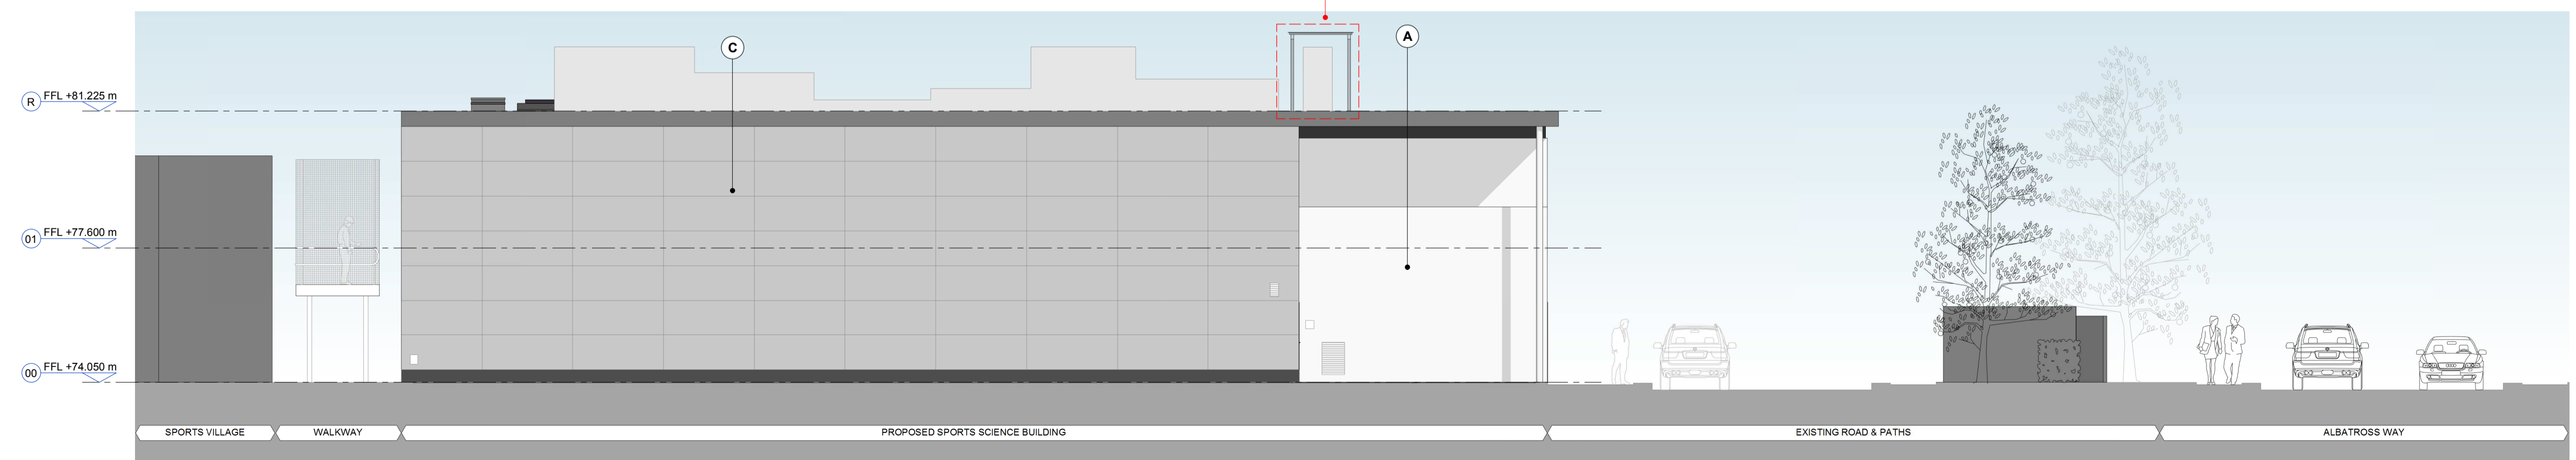

**4 ELEVATION**  
NORTH ELEVATION  
1 : 100

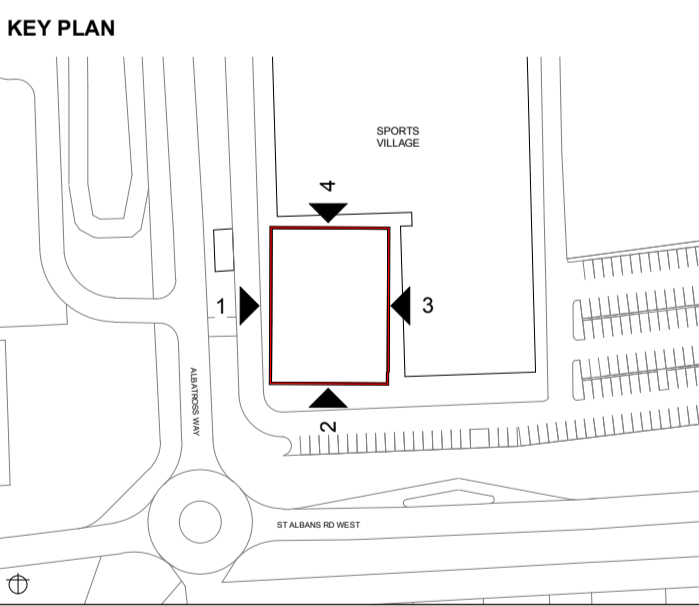

**KSS** London 1 James Street London W1U 1DR  
Kent 7 Blighs Walk Sevenoaks TN13 1DB  
KSS GROUP.COM T+44(0)20 7907 2222

CLIENT  
**WILLMOTT DIXON CONSTRUCTION**

PROJECT  
**UNIVERSITY OF HERTFORDSHIRE**

DRAWING TITLE  
**SPORTS SCIENCE BUILDING  
PROPOSED ELEVATIONS**

**DRAWING DATA & REFERENCE**

Scale	Sheet Format	Drawn By	Date Drawn
1 : 100	@ A1	TF	24.04.19
File Ref	Checked By	Date Checked	
19861-KSS-DH-ZZ-M3-A-0001	PY	17.05.19	
Status	Submittal	Revision	
FOR PLANNING	S2	P1	

Project Ref. Originator Vol. Level Type Role Series & Sequence  
**19861-KSS-DH-ZZ-DR-A-9302**

