




Existing Ground Floor Plan

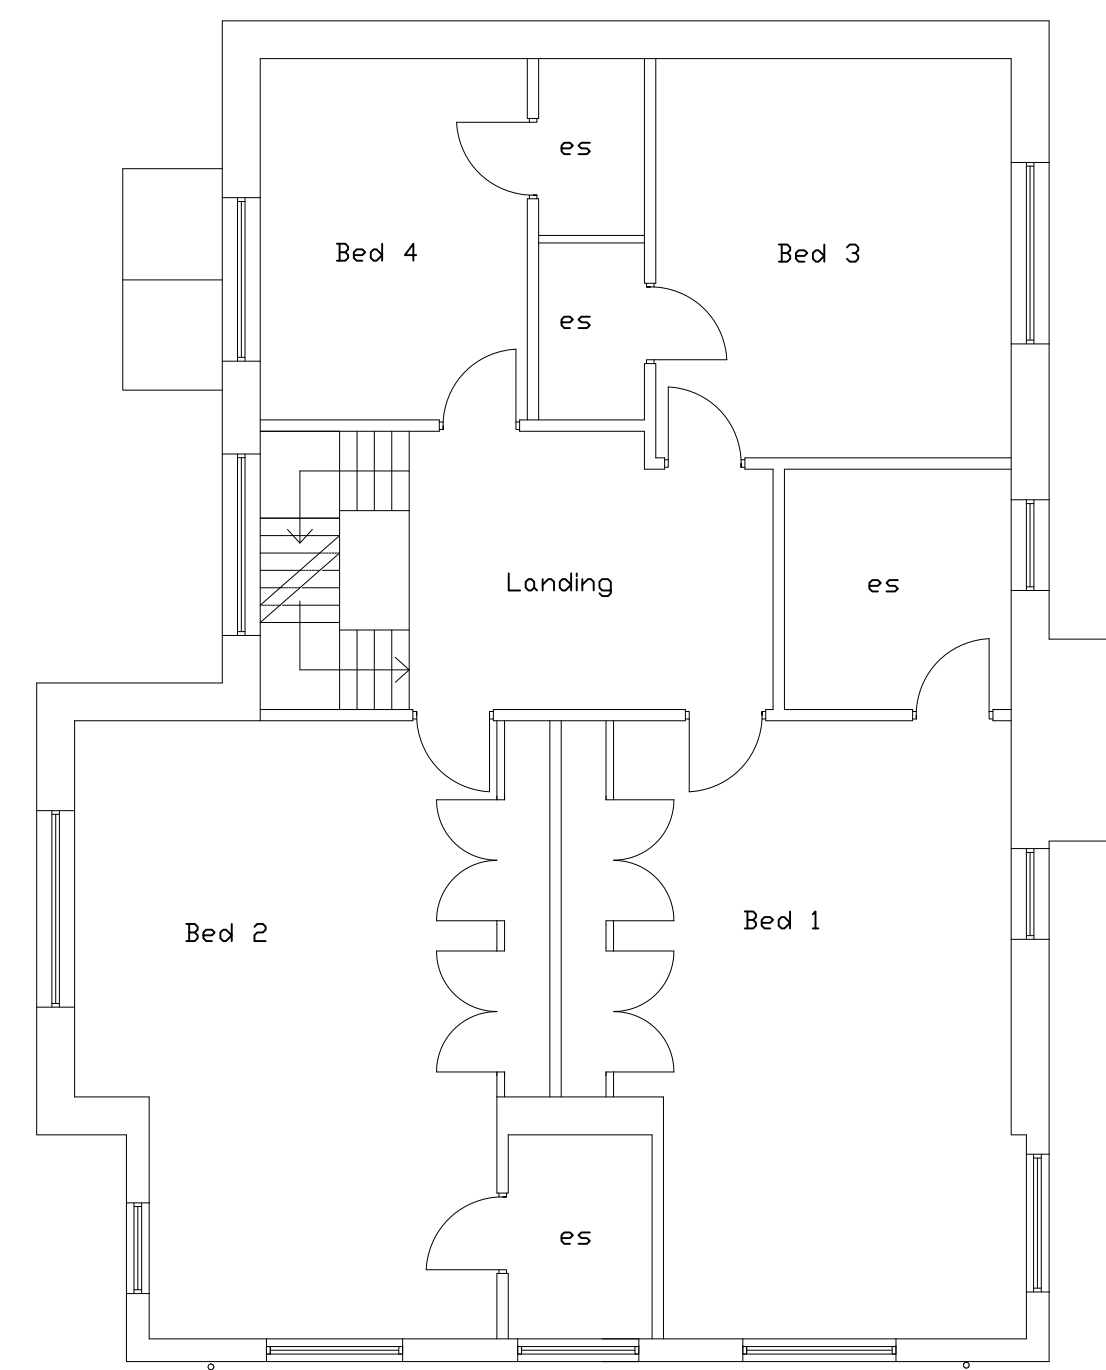


Existing First Floor Plan

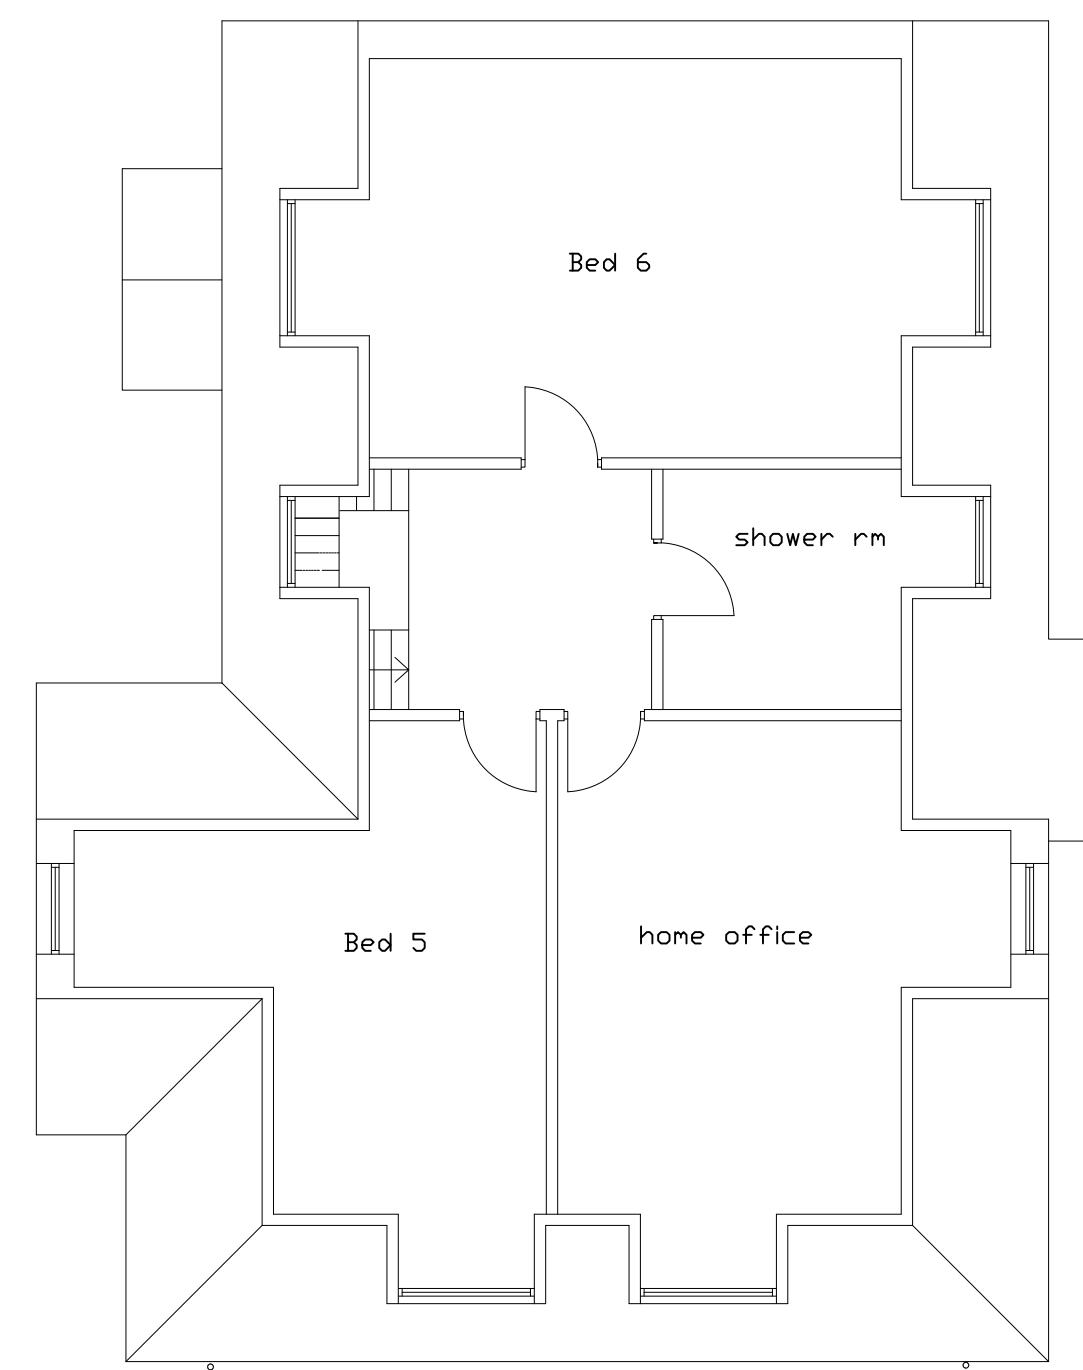


Existing Second Floor Plan

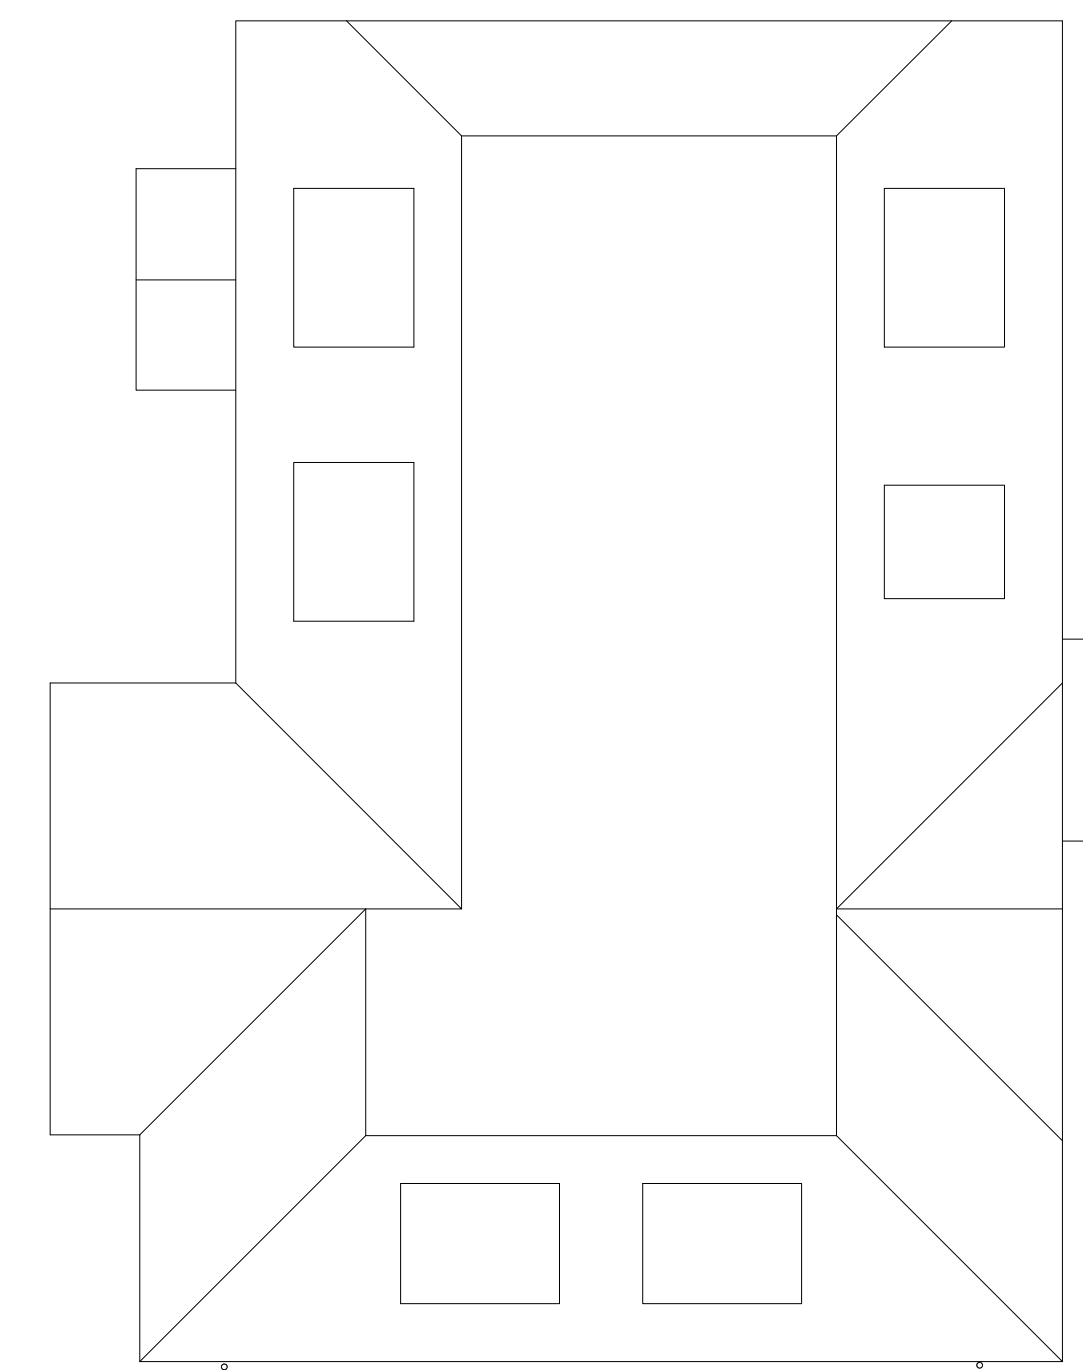


Existing Roof Plan

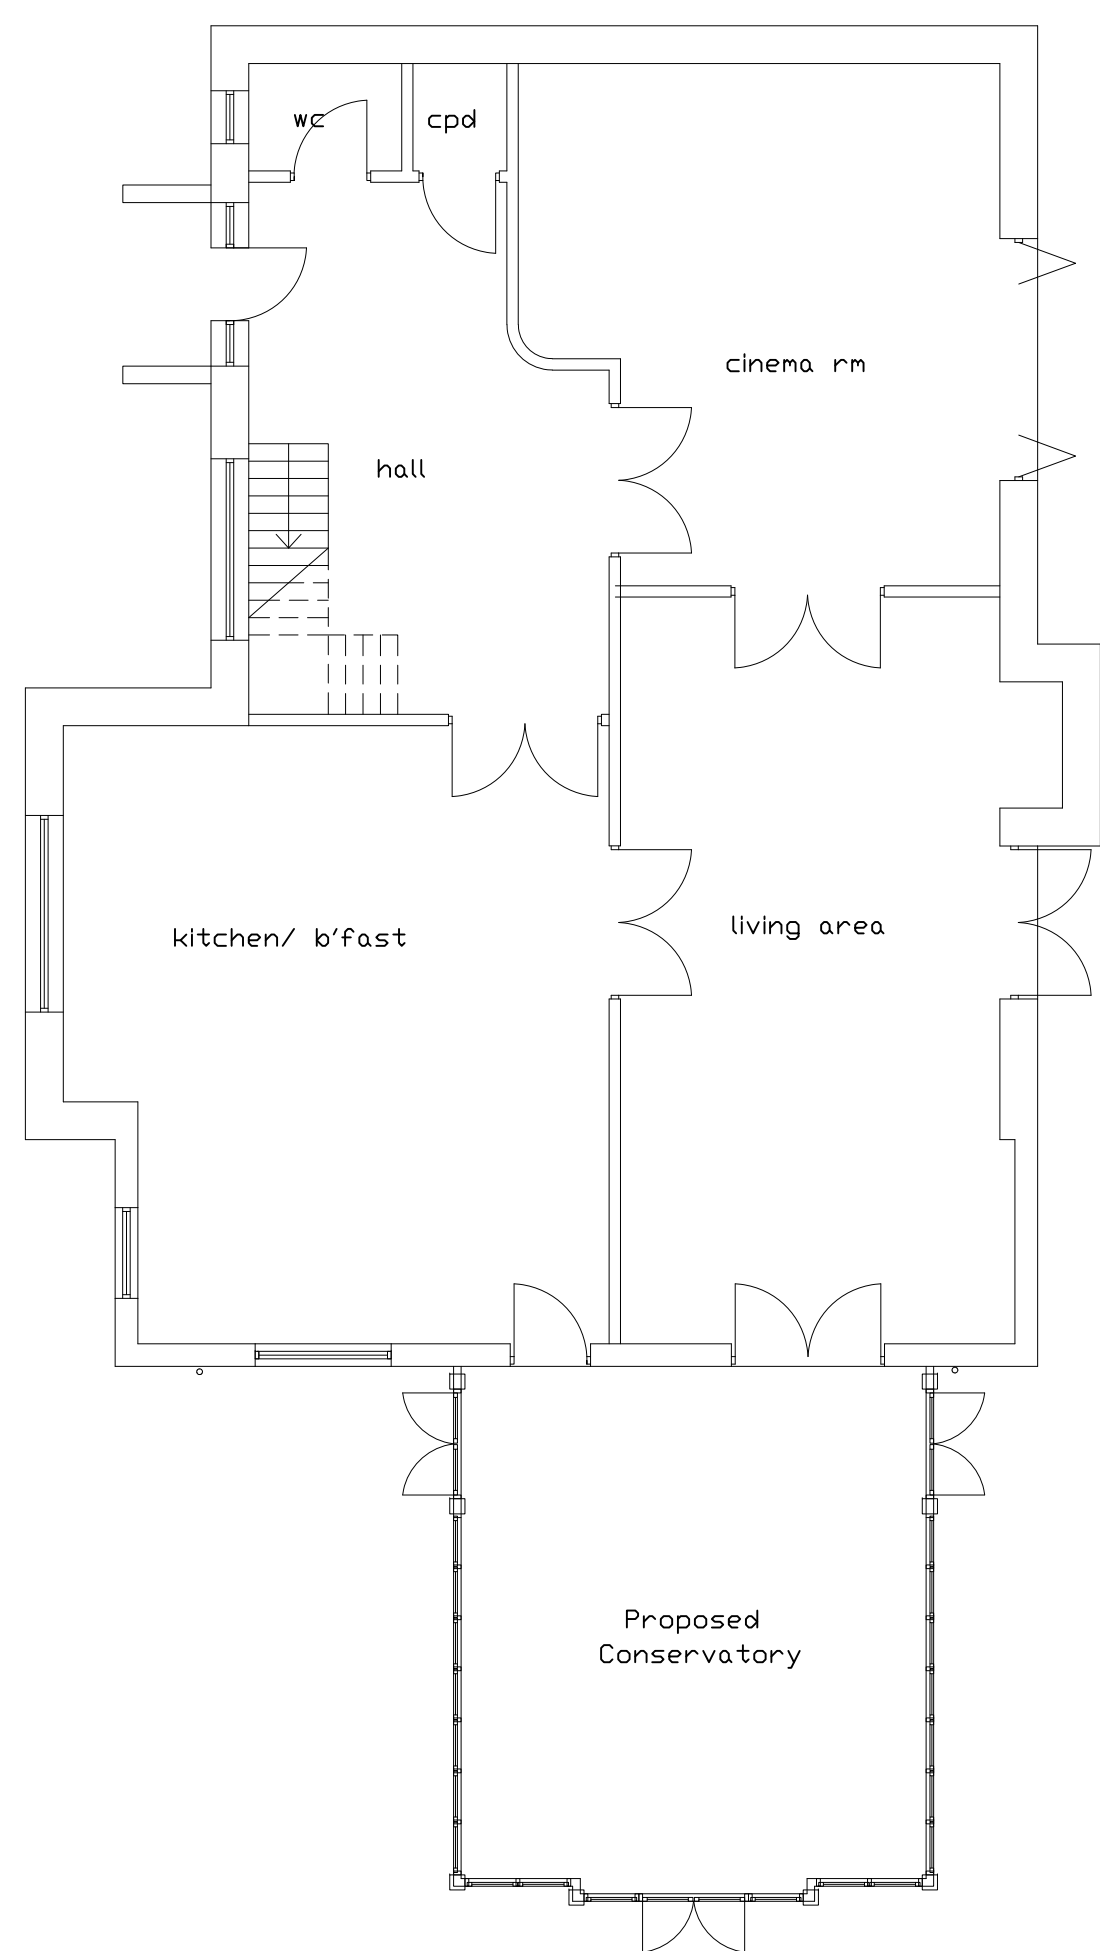


Proposed Ground Floor Plan

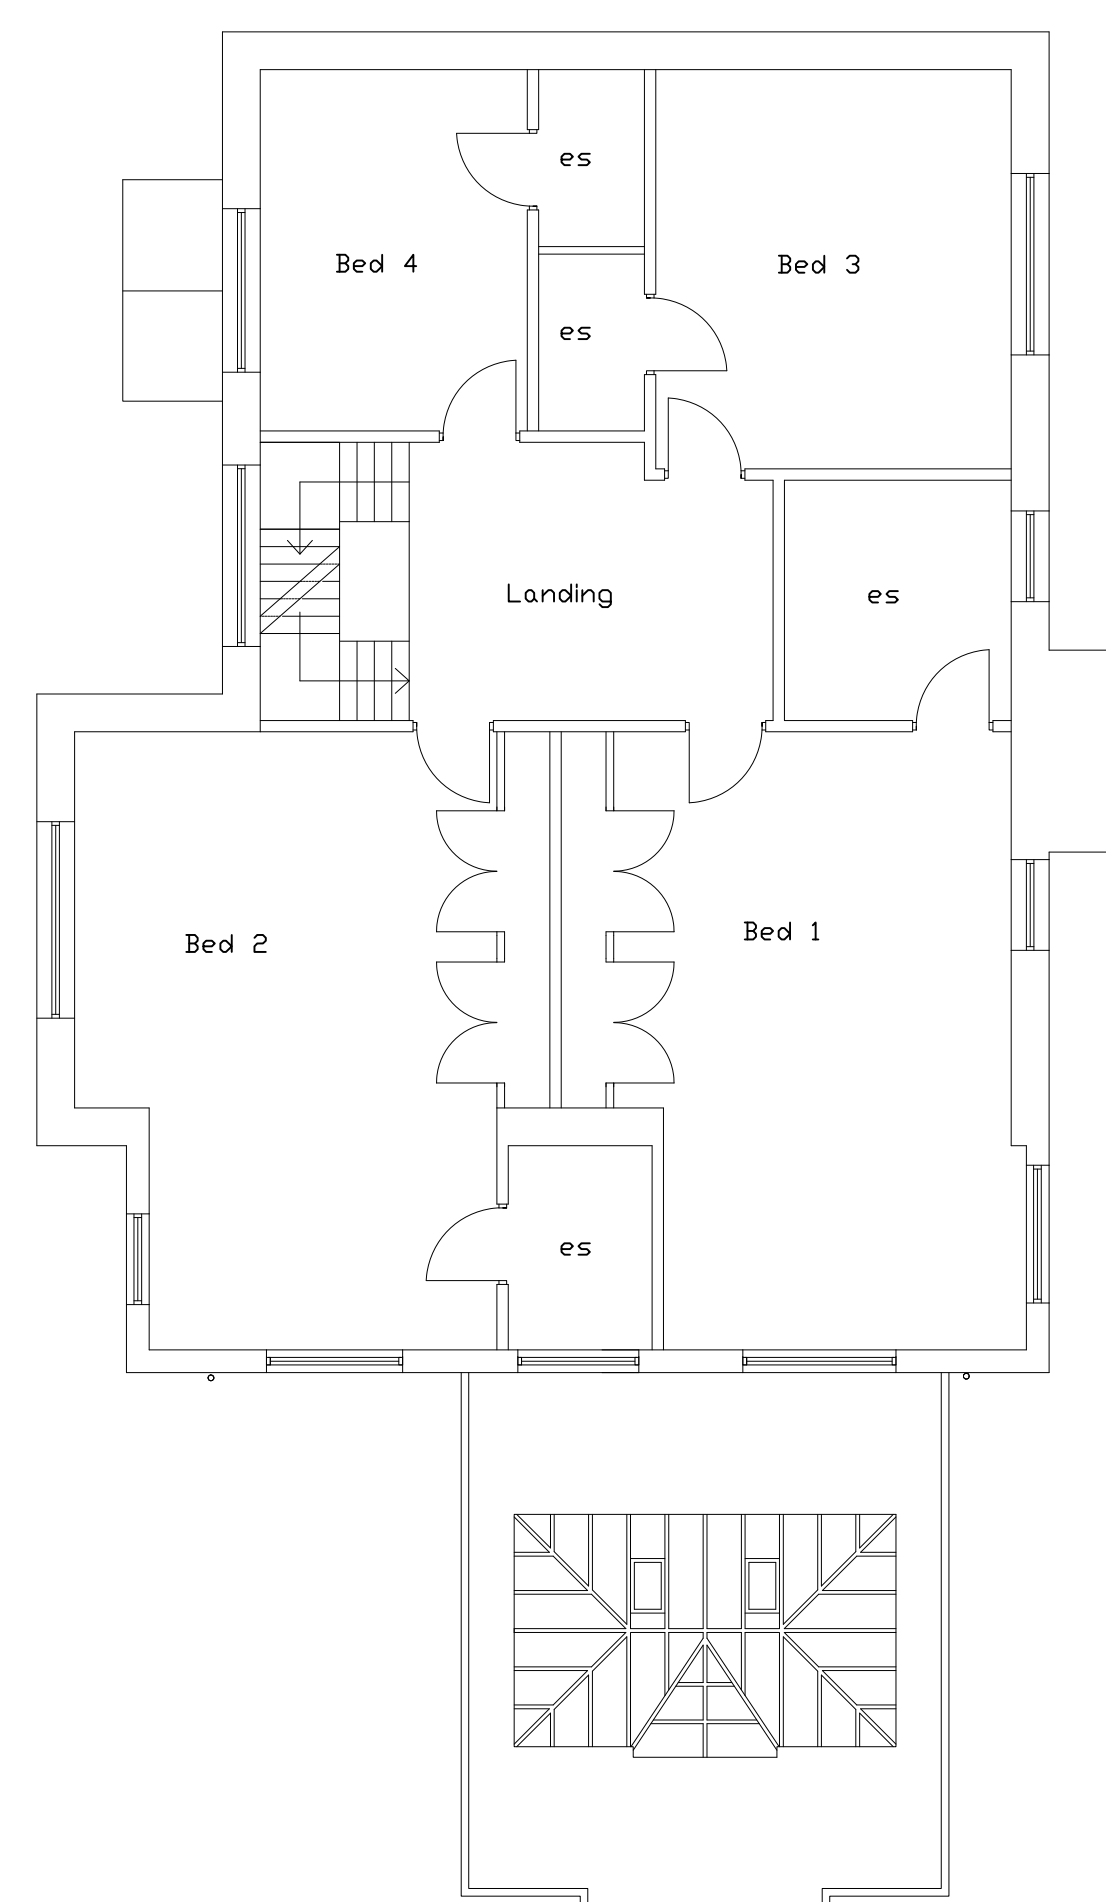

Proposed First Floor Plan

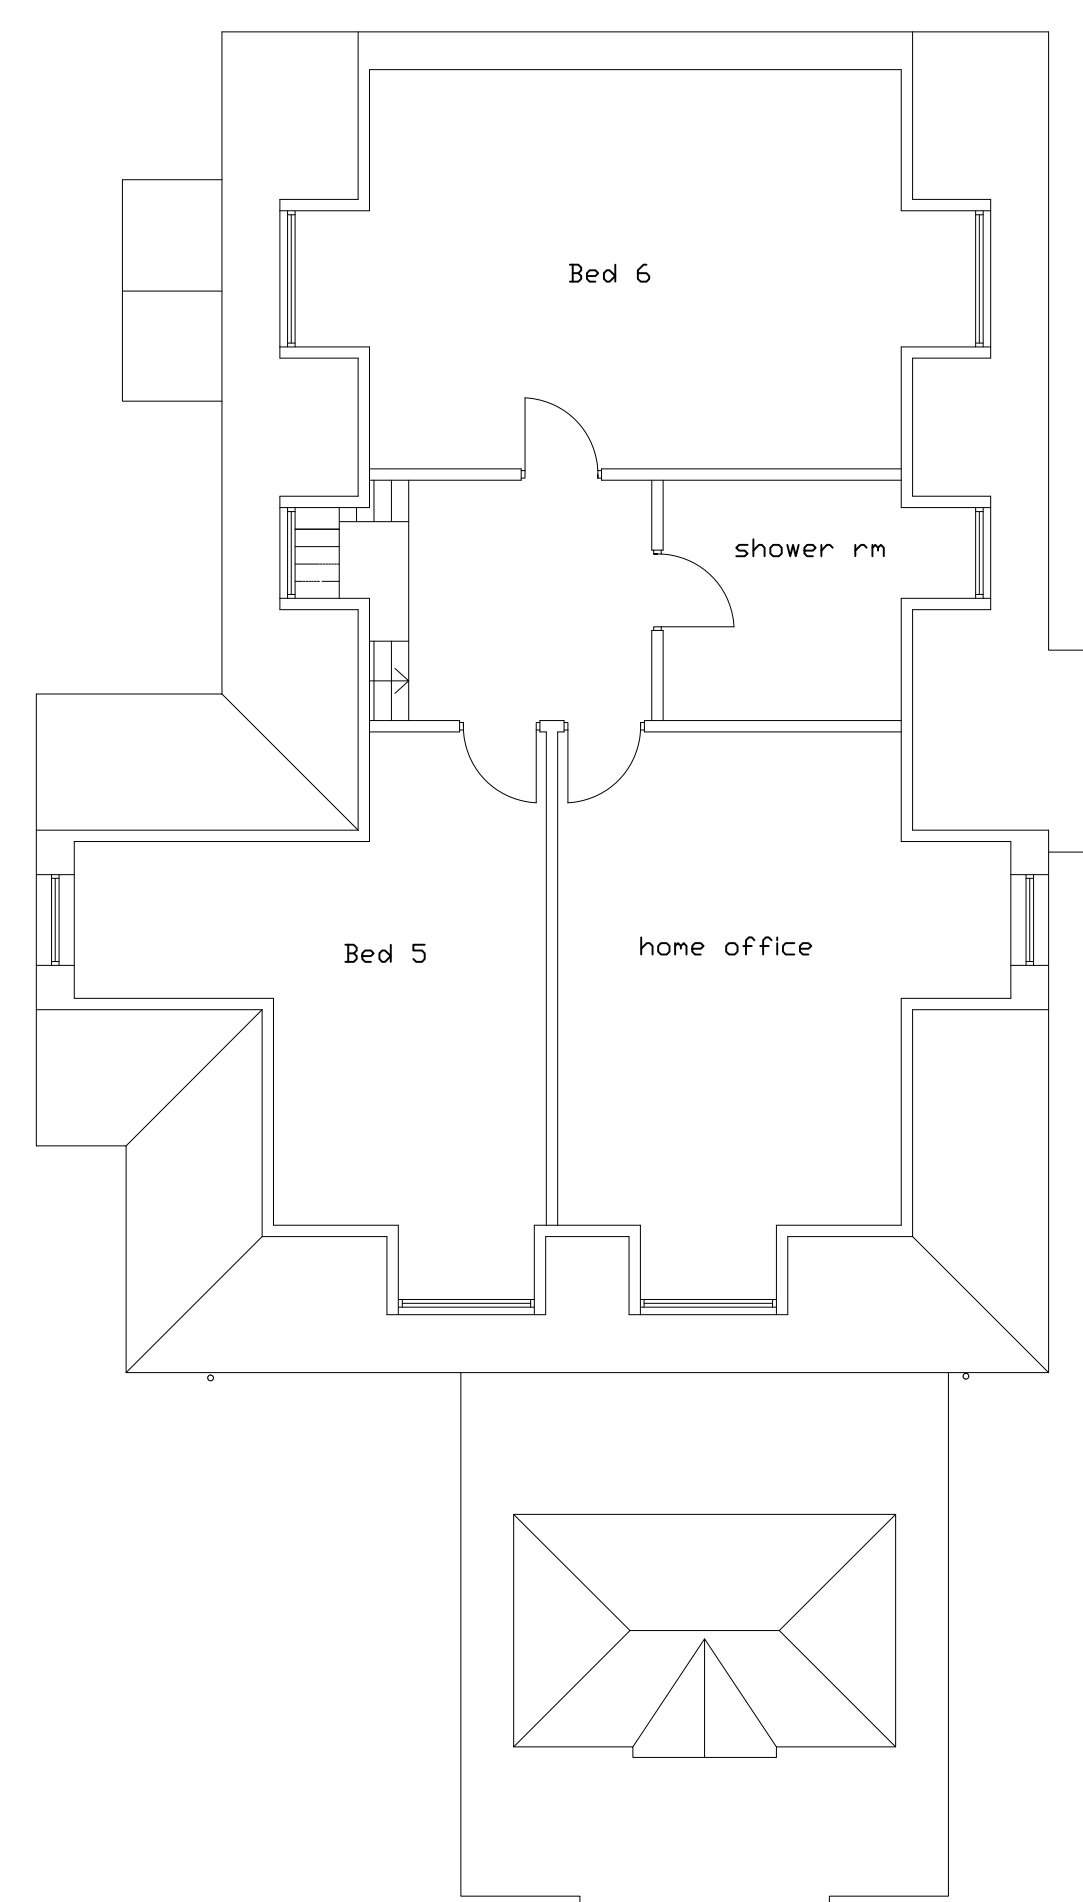

Proposed Second Floor Plan

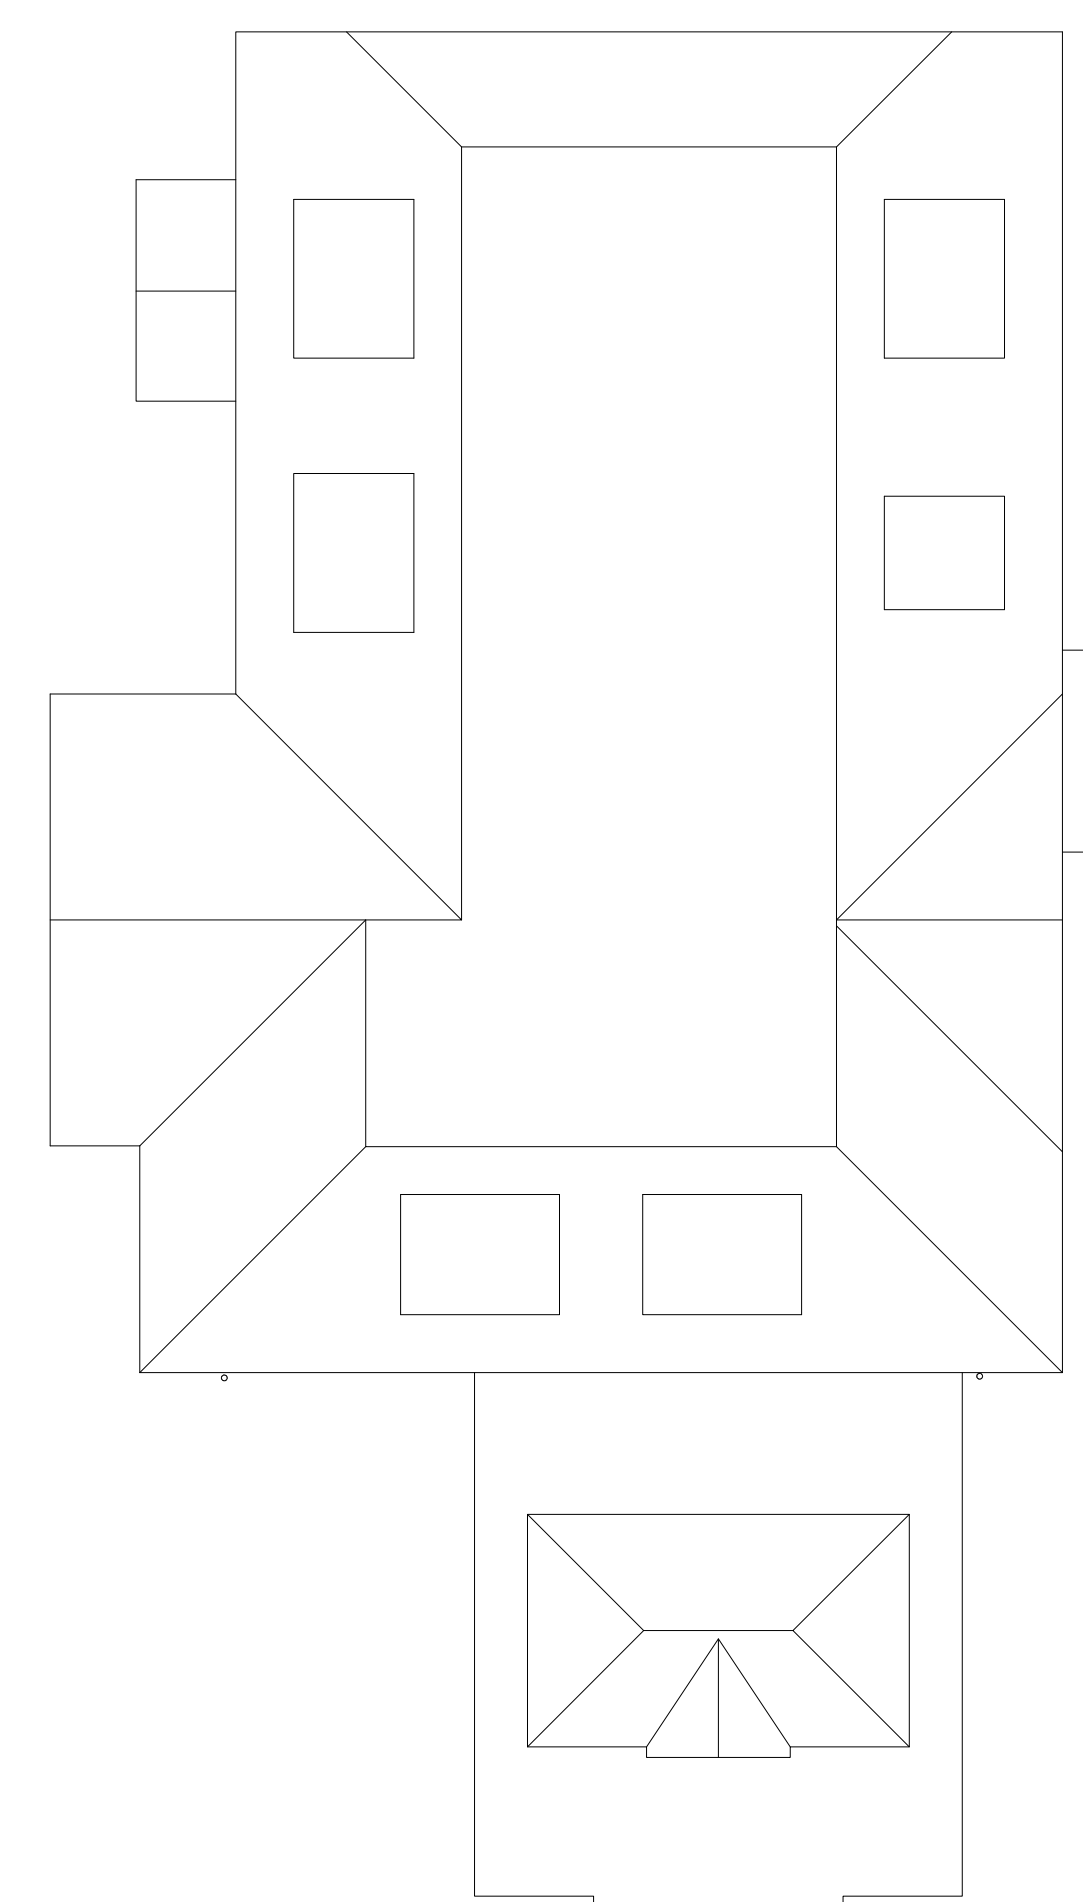

Proposed Roof Plan

revision	date	description	dwn	chkd

LCE architects UK
 design management consultancy

164-165 Western Road Brighton BN1 2BB
 T 01273 206710 F 01273 206891 E info@LCEarch.com W LCEarch.com
 LCE architects a subsidiary of LCE holdings Ltd ISO 9001:2008 certified

project
 Woodfield House Orangery
 Woodfield Lane

client
 Terry & Rita Brady

scale
 1:100@A1
 1:200@A3

date
 07.02.19

drawing
 Proposed Plans

revision

drawing number
 19989/PA/003