


PROPOSED GROUND FLOOR PLAN

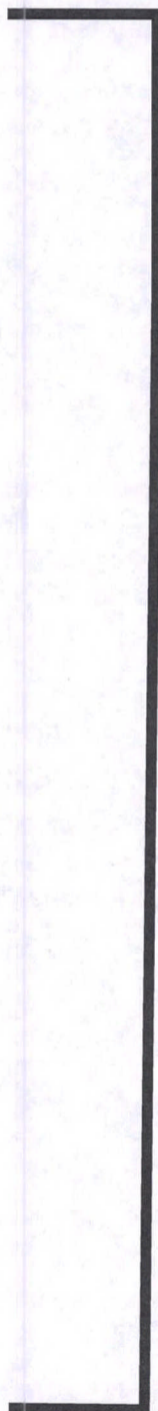

| | | | |
|---|-----------------|------------------|--|
| Bowers CAD and Building Design | | | |
| 9 Burns Close Malden Essex CM9 6DN | | | |
| Tel: 01621 850126 Fax: 01245 485596 Email: bowerscad@hotmail.co.uk | | | |
| Project EXTENSION TO 17 SOUTH DRIVE CUFFLEY HERTS EN6 4HP | | | |
| Subject PROPOSED PLANS | | | |
| Scale 1:50 @A2 | Drawn MARTIN | Date MAY 2015 | |
| Drawing Number BC/1037/2 | | | |
| Rev. | - | | |