



Ground Floor Plan
As Existing - Scale 1:100



First Floor Plan
As Existing - Scale 1:100

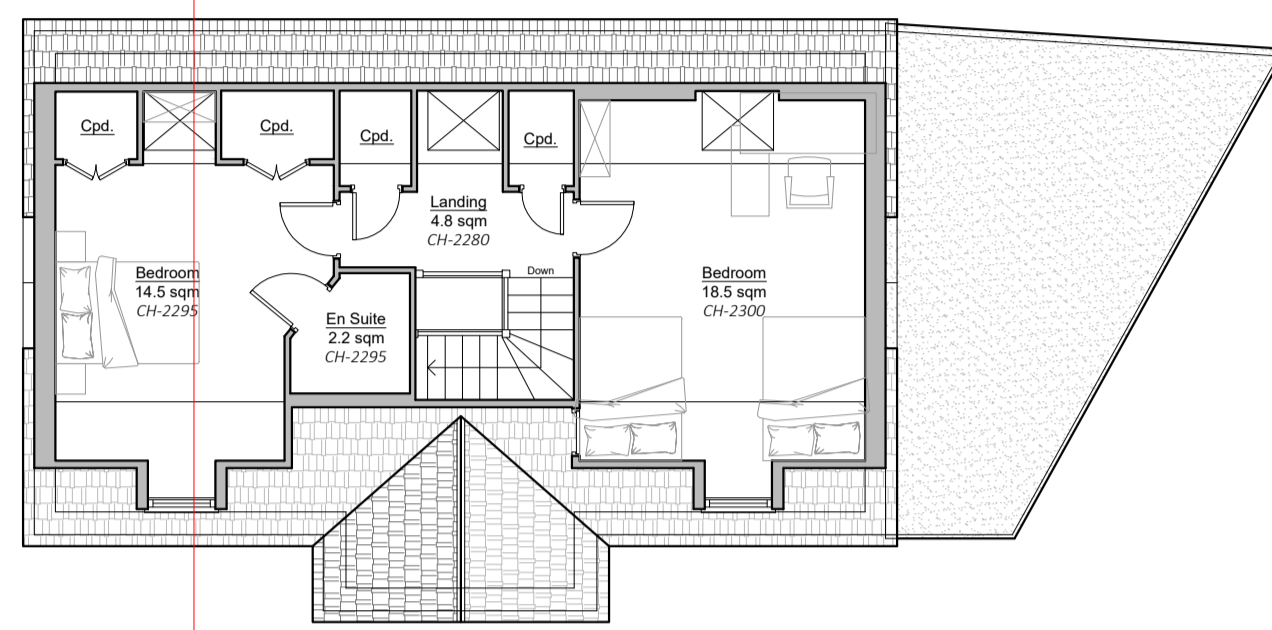


Second Floor Plan
As Existing - Scale 1:100
Second Floor to remain unchanged

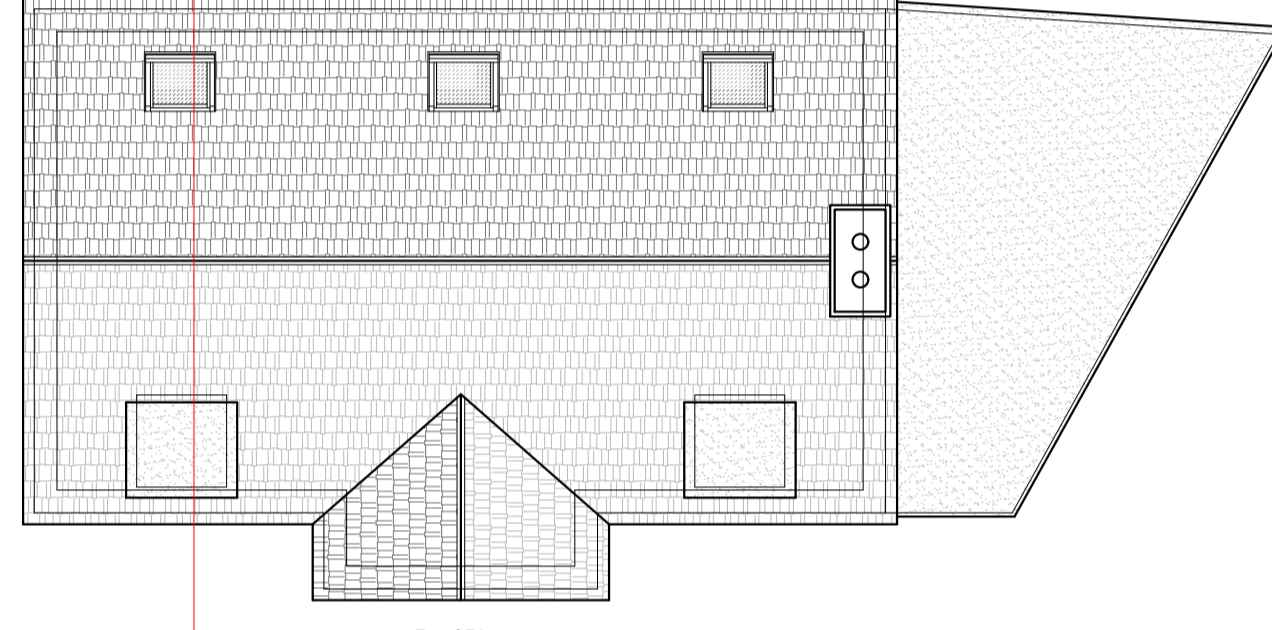

Roof Plan
As Existing - Scale 1:100



Front Elevation
As Existing - Scale 1:100

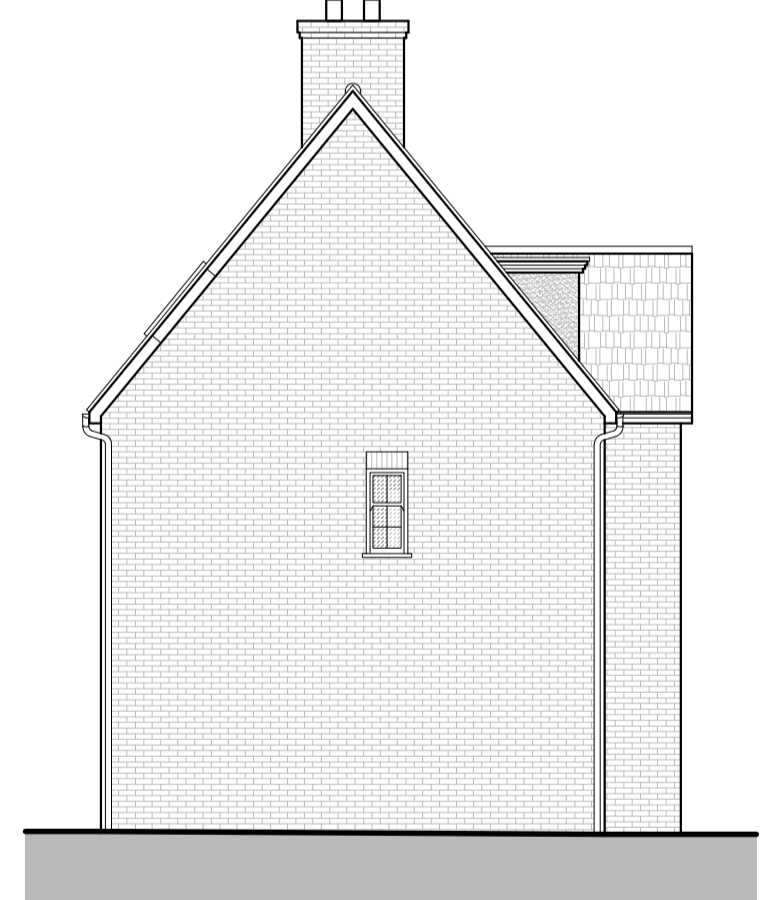


Side Elevation
As Existing - Scale 1:100




Rear Elevation
As Existing - Scale 1:100





Side Elevation
As Existing - Scale 1:100

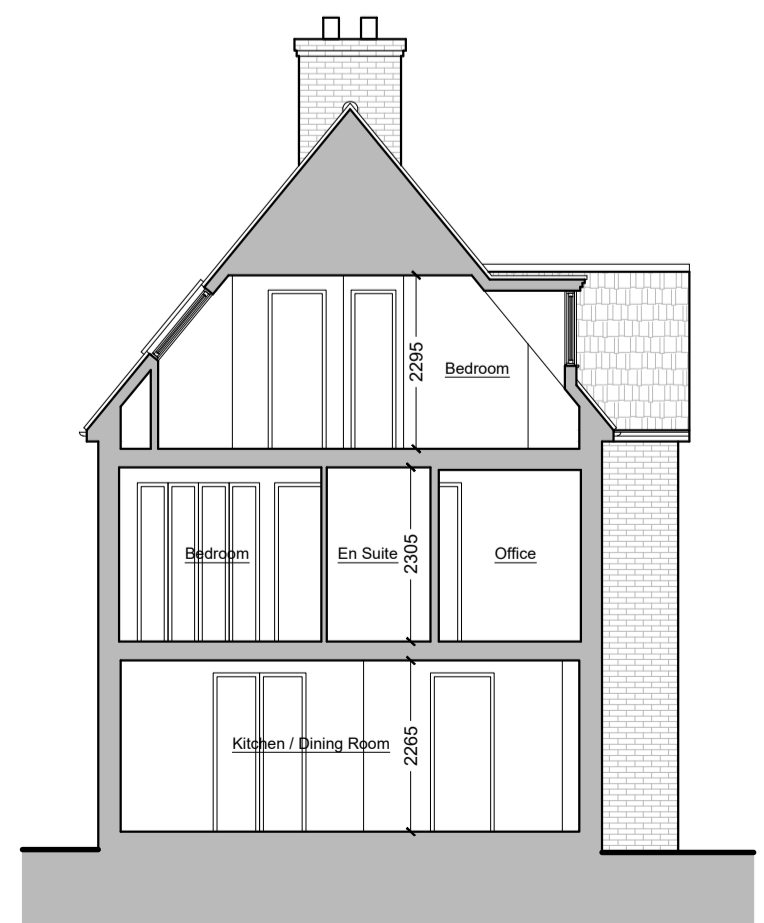


Section AA
As Existing - Scale 1:100

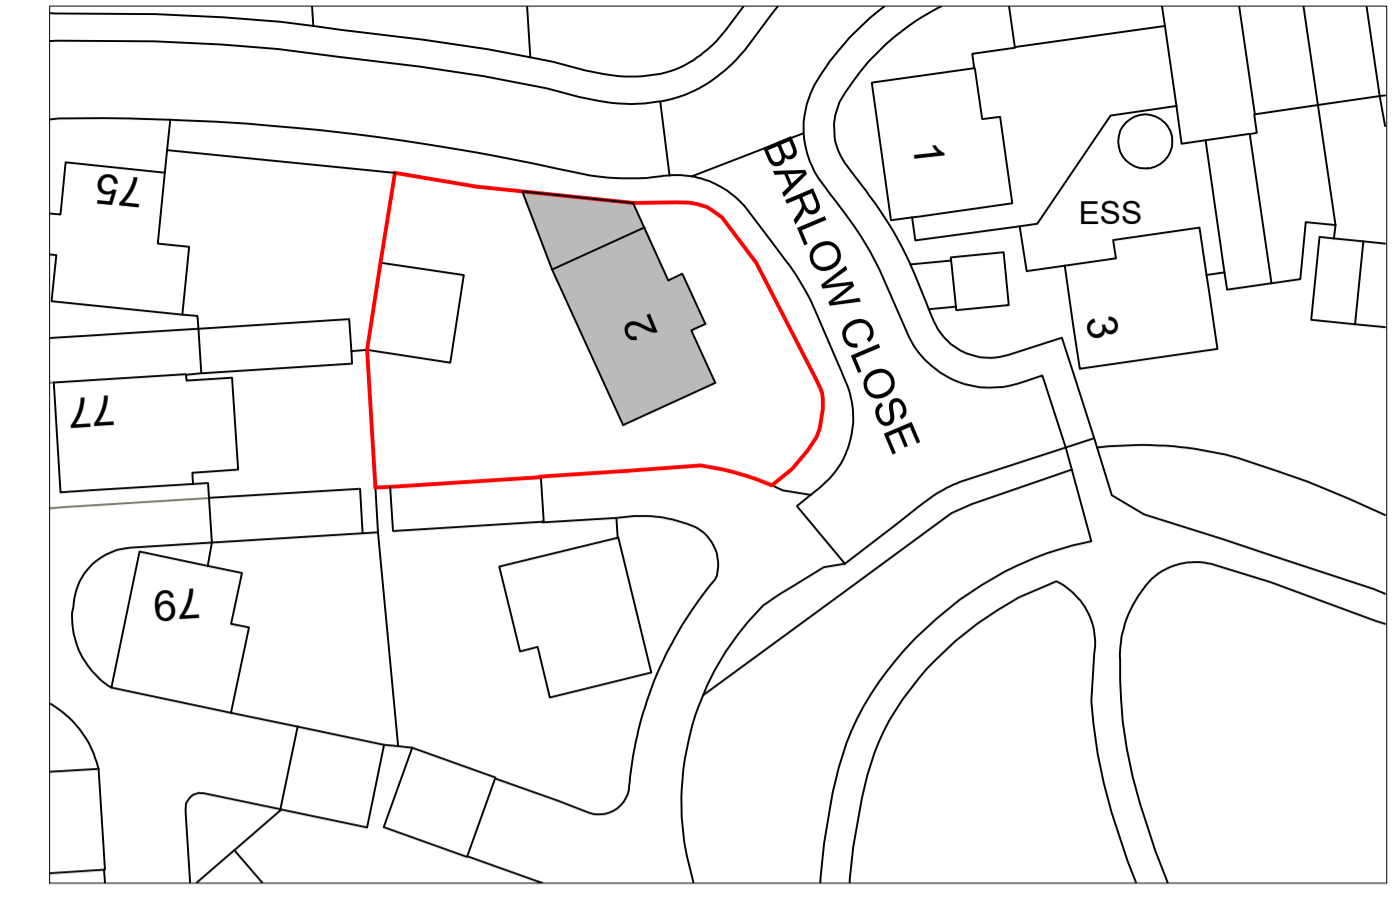


Existing Block Plan
Scale 1:500

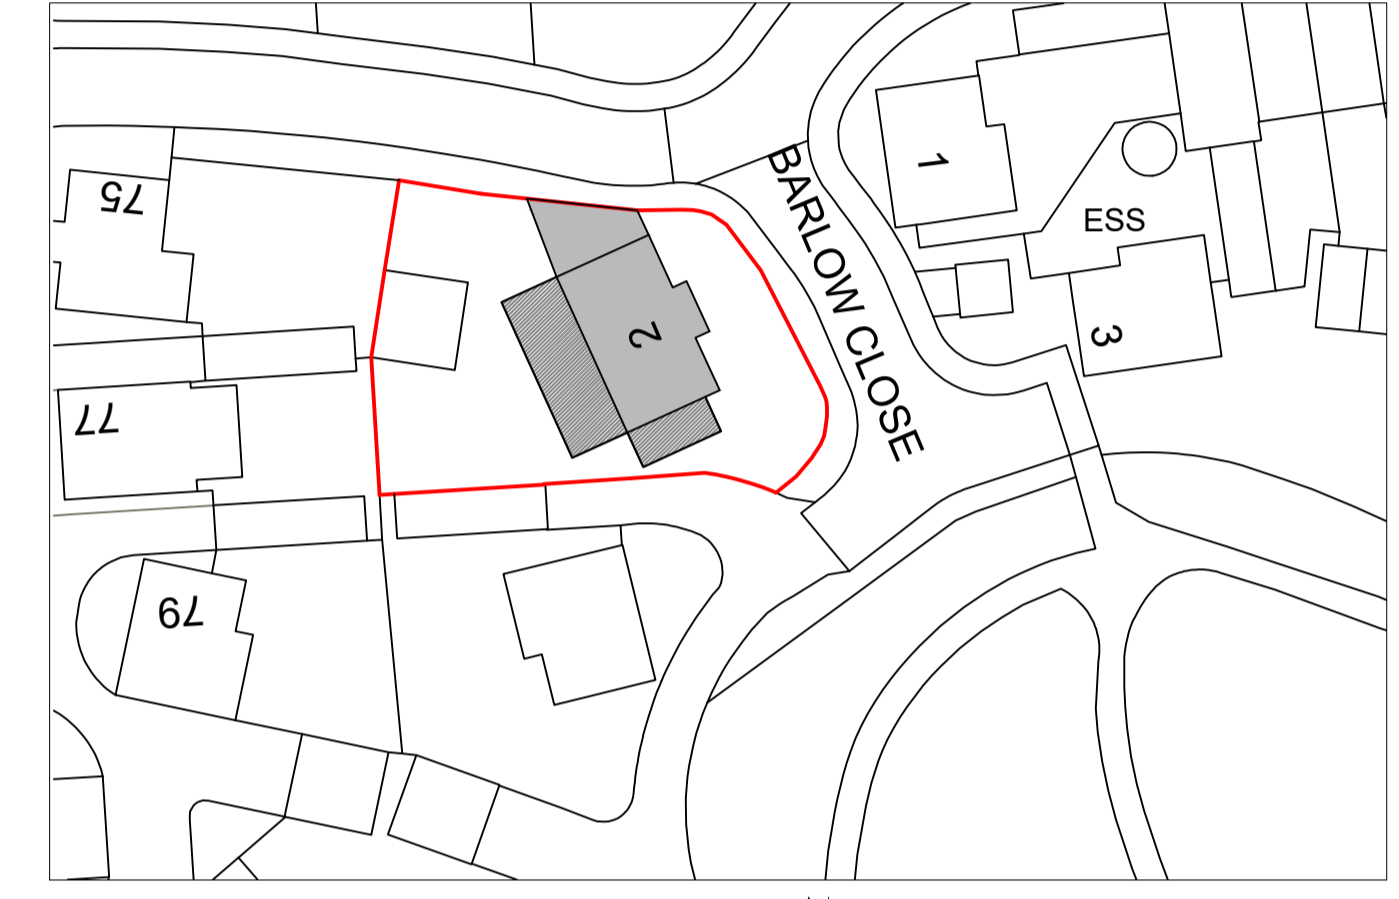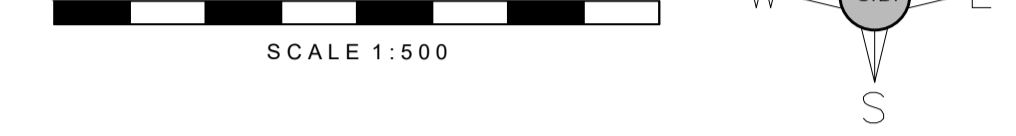


Proposed Block Plan
Scale 1:500

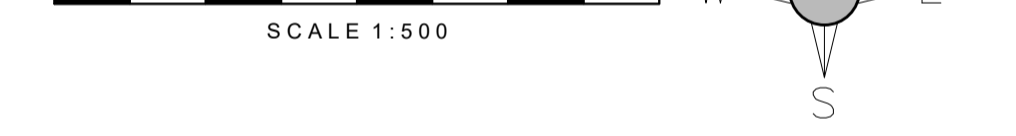

NOTES:
 © COPYRIGHT Signature Buildings Ltd.
 All dimensions should be checked on site prior to works commencing.
 Variations in squareness, depth of plaster etc. must be checked for. Where new walls are shown as aligned with existing walls, physical removal of brickwork and / or plaster to establish the actual position of the wall being attached to must be checked.
 Any discrepancies should be reported in writing immediately.
 When printing off PDF's, check that the drawings are printed to correct paper size and scale.
 Documents should be used as to the drawing status described.
 Property owner to ensure that all aspects of the 'Party wall etc. act 1996' are complied with prior to any works commencing on site.
 These drawings are not to be re-drawn, copied or sold unless permission has been given by Signature Buildings Ltd.

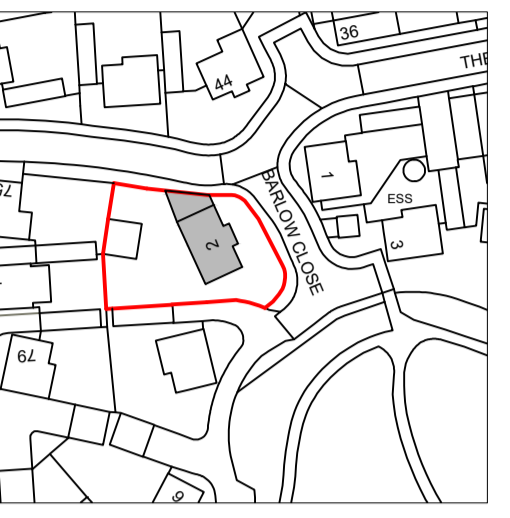

Location Plan
Scale 1:1250

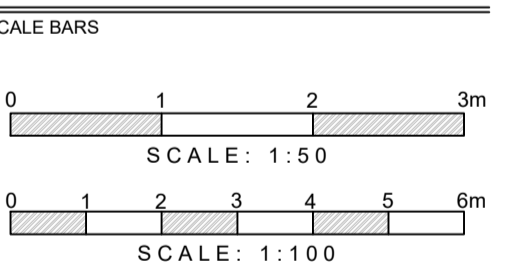

PLEASE NOTE:
 1:100 = 1CM IS 1M.
 1:50 = 1CM IS 0.5M



www.signaturebuildings.co.uk

Signature Buildings Ltd
 Company Registered in England and Wales No. 14162084
 info@signaturebuildings.co.uk
 Telephone: 01707 240564

PROJECT:
 Single storey rear & side extension & internal alterations

SITE:
 2 Barlow Close, Hatfield, Herts, AL10 9GZ

DRAWING TITLE
 As Existing Plans and section

DRAWINGS STATUS
 Building control

PAPER SCALE	DATE
A1	March, 2023

DRAWN	CHECKED
TAK	HR

DRAWING REF.	REVISION
SH1.	A