

IMPORTANT NOTES
 Do not scale from this drawing.
 Verify all dimensions, levels and details on site.
 If in doubt, ask before action.


COPYRIGHT ©
 This drawing is copyright and may not be altered, reproduced or used other than for the contract for which it is issued without the written permission of Hickton Madeley Architects Ltd.

STATUS OF DRAWING
 This drawing can only be used for its intended purpose as per indicated status.

RELATED DOCUMENTS
 Read this drawing in conjunction with the appropriate specification(s) and other consultants drawings and specifications.

ELECTRONIC ISSUE
 When this drawing is issued via e-mail or disc, it must be considered to be for information only. Hickton Madeley Architects Ltd accept no responsibility for the use of this file. The files issued by Hickton Madeley Architects Ltd are subject to copyright ©.


MECHANICAL AND ELECTRICAL
 Mechanical and Electrical items are indicative only. For detailed layouts, please refer to Engineers Drawings.

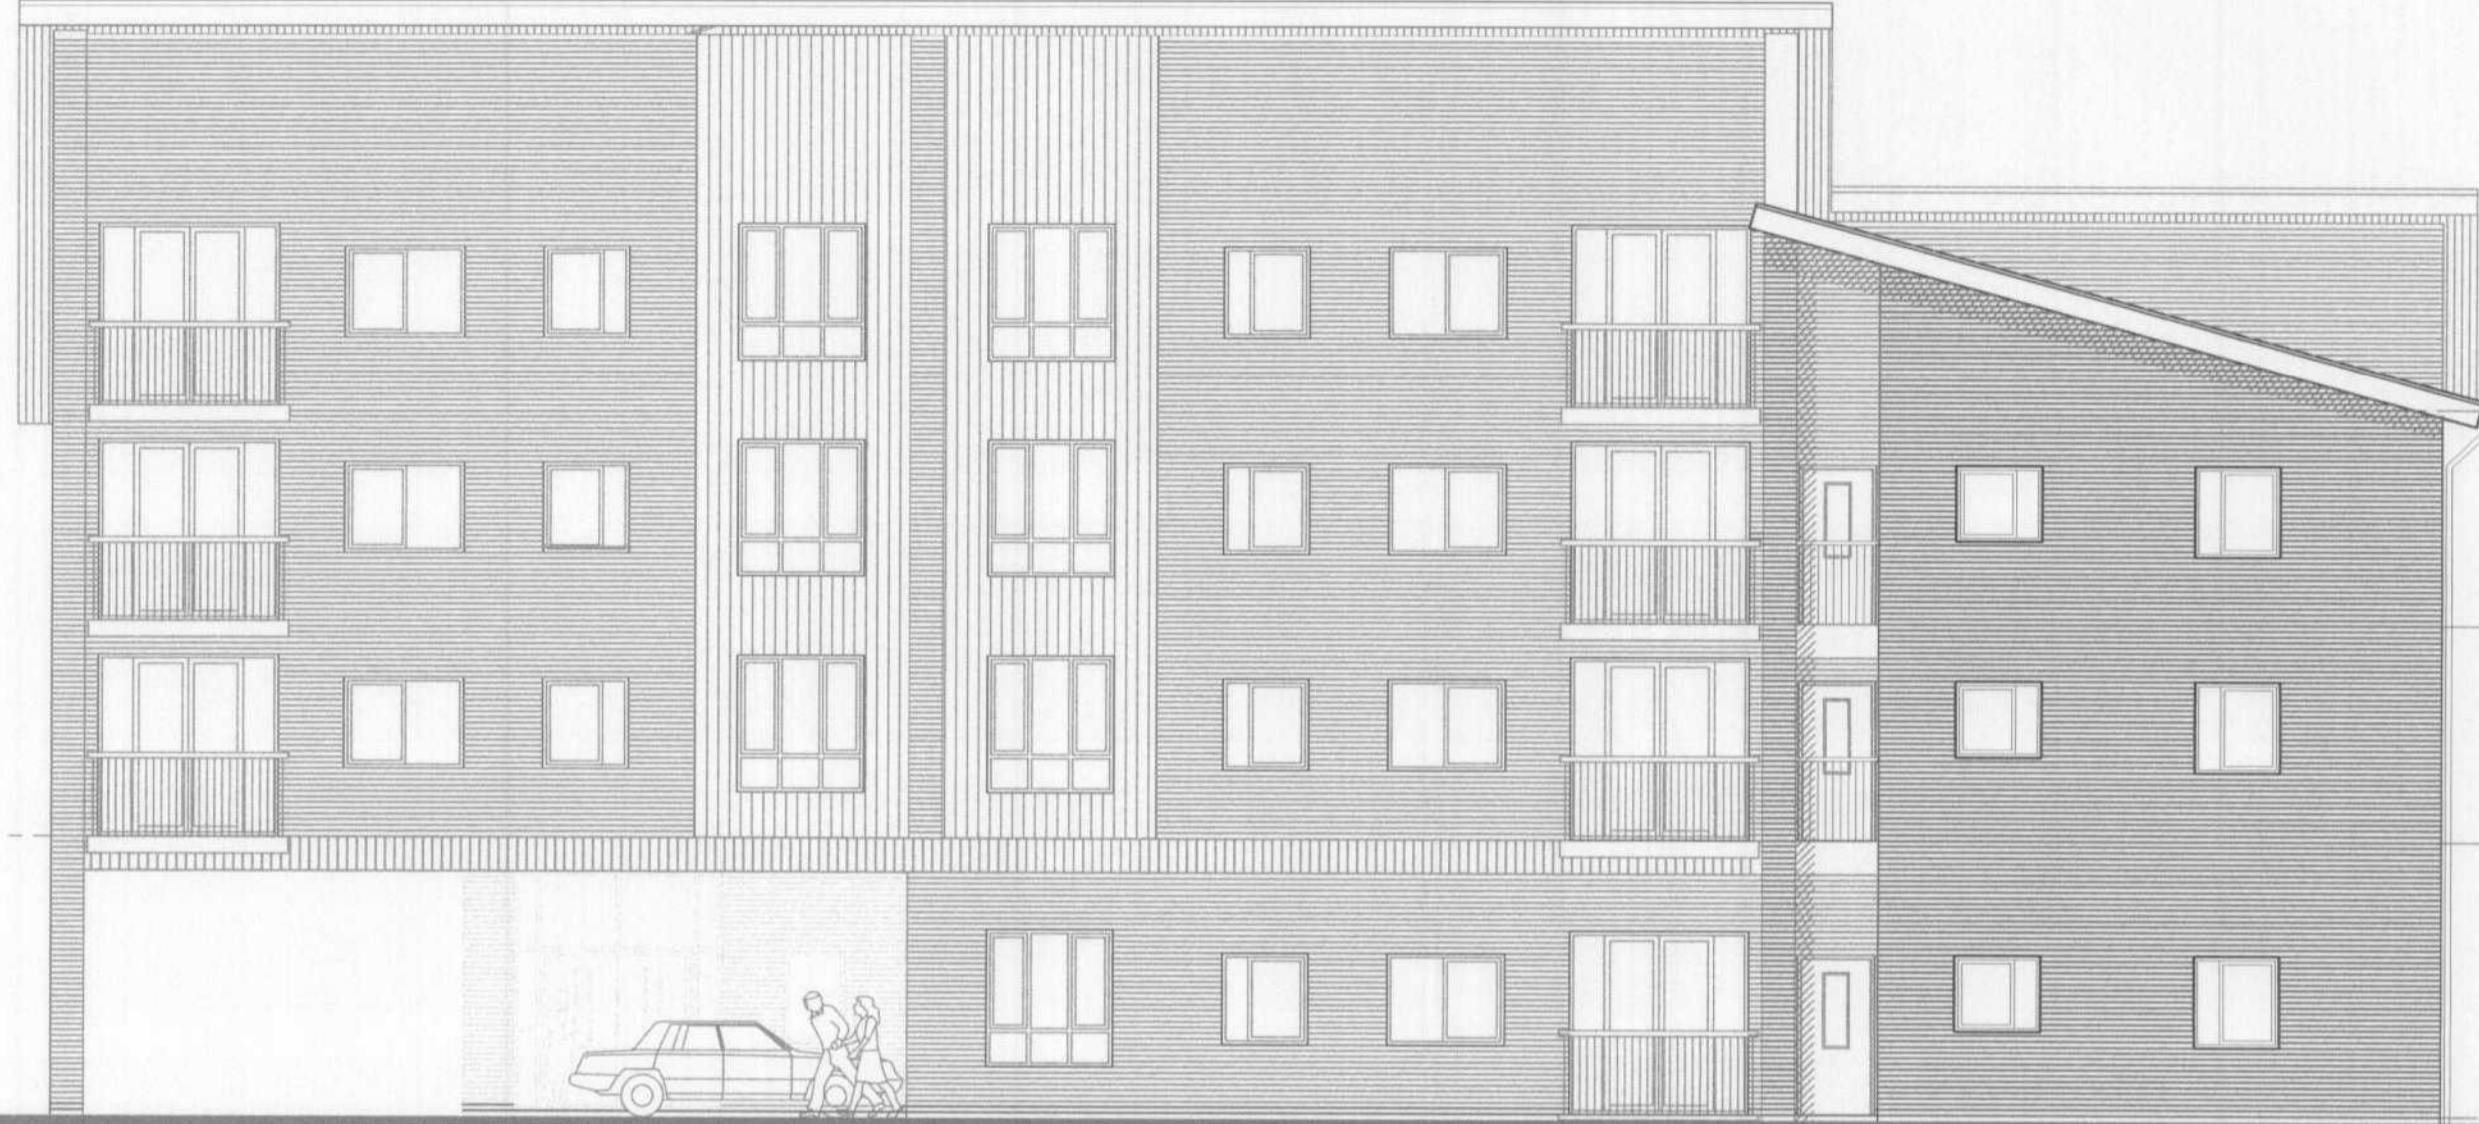

WEST ELEVATION
 (Main Approach)



NORTH ELEVATION

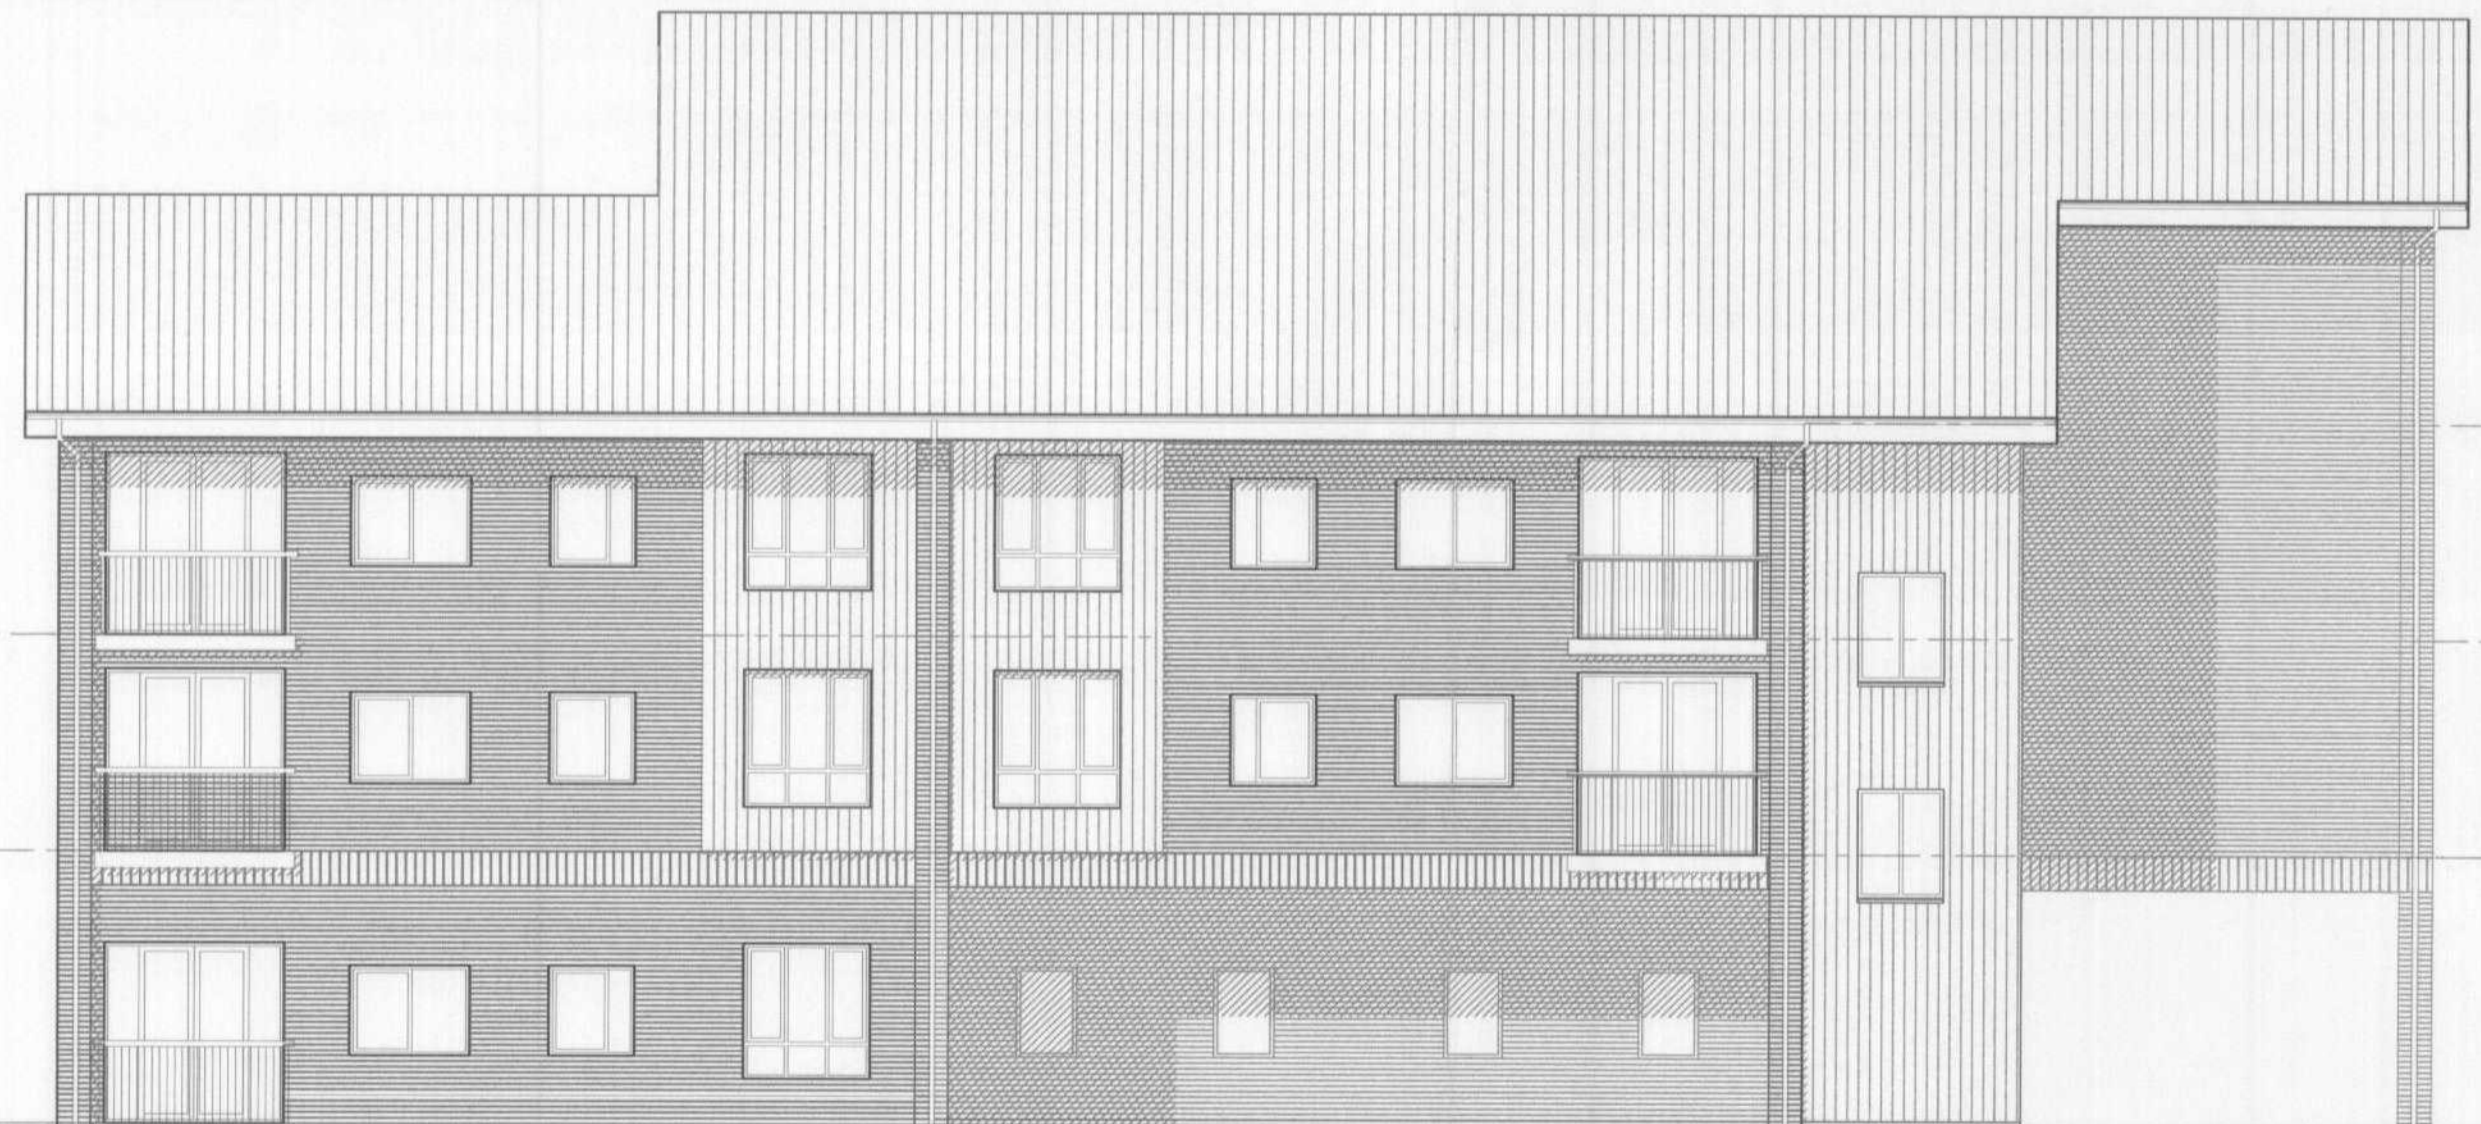

SOUTH ELEVATION



EAST ELEVATION

WELWYN HATFIELD
 PLANNING
 OFFICE COPY
 17 SEP 2007

| Rev | Description | Date | By | Chk |
|-----|--|----------|----|-----|
| D | Building type identification added - please refer to site plan. Materials noted. | 04-09-07 | tb | |
| C | GA plans omitted (ref. drg 400290/030A). Scale and rendering revised. | 29-08-07 | tb | |
| B | Revised for Planning. | 15-08-07 | tb | |
| A | Revised as client comments. | 07-11-06 | tb | |

PLANNING
SMC
HICKTON MADELEY
ARCHITECTS

Client
 Bovis Homes Midlands / Taylor Wimpey plc

EXTERNAL FINISHES

ELEVATIONS:
 Istock Hardwicke Welbeck Red Mixture wirecut
 White Eternit timber-type Weatherboard
 (circulation elements / recessed features)

ROOF:
 Stucco-Embossed Aluminium Standing Seam

WINDOWS:
 PVCu White

BALCONIES:
 PPC White Balusters / Rails
 GMS Safety Backing Mesh

EXTERNAL DOORS:
 Timber gloss white

Project Title
 Phases 3 & 4
 Salisbury Village
 Hatfield

Drawing Title
 2+ Bed Private Apartments (Premium type)
 GA Elevations
 SITE PLAN BUILDING TYPE H

| Scale | Date | Drawn | Checked |
|------------|----------|-------|---------|
| 1/100 @ A1 | 27-10-06 | TB | |

| Drawing Number | Revision |
|----------------|----------|
| 400290 / 031 | D |