




1ST FLOOR PLAN



2ND FLOOR PLAN



3RD FLOOR PLAN

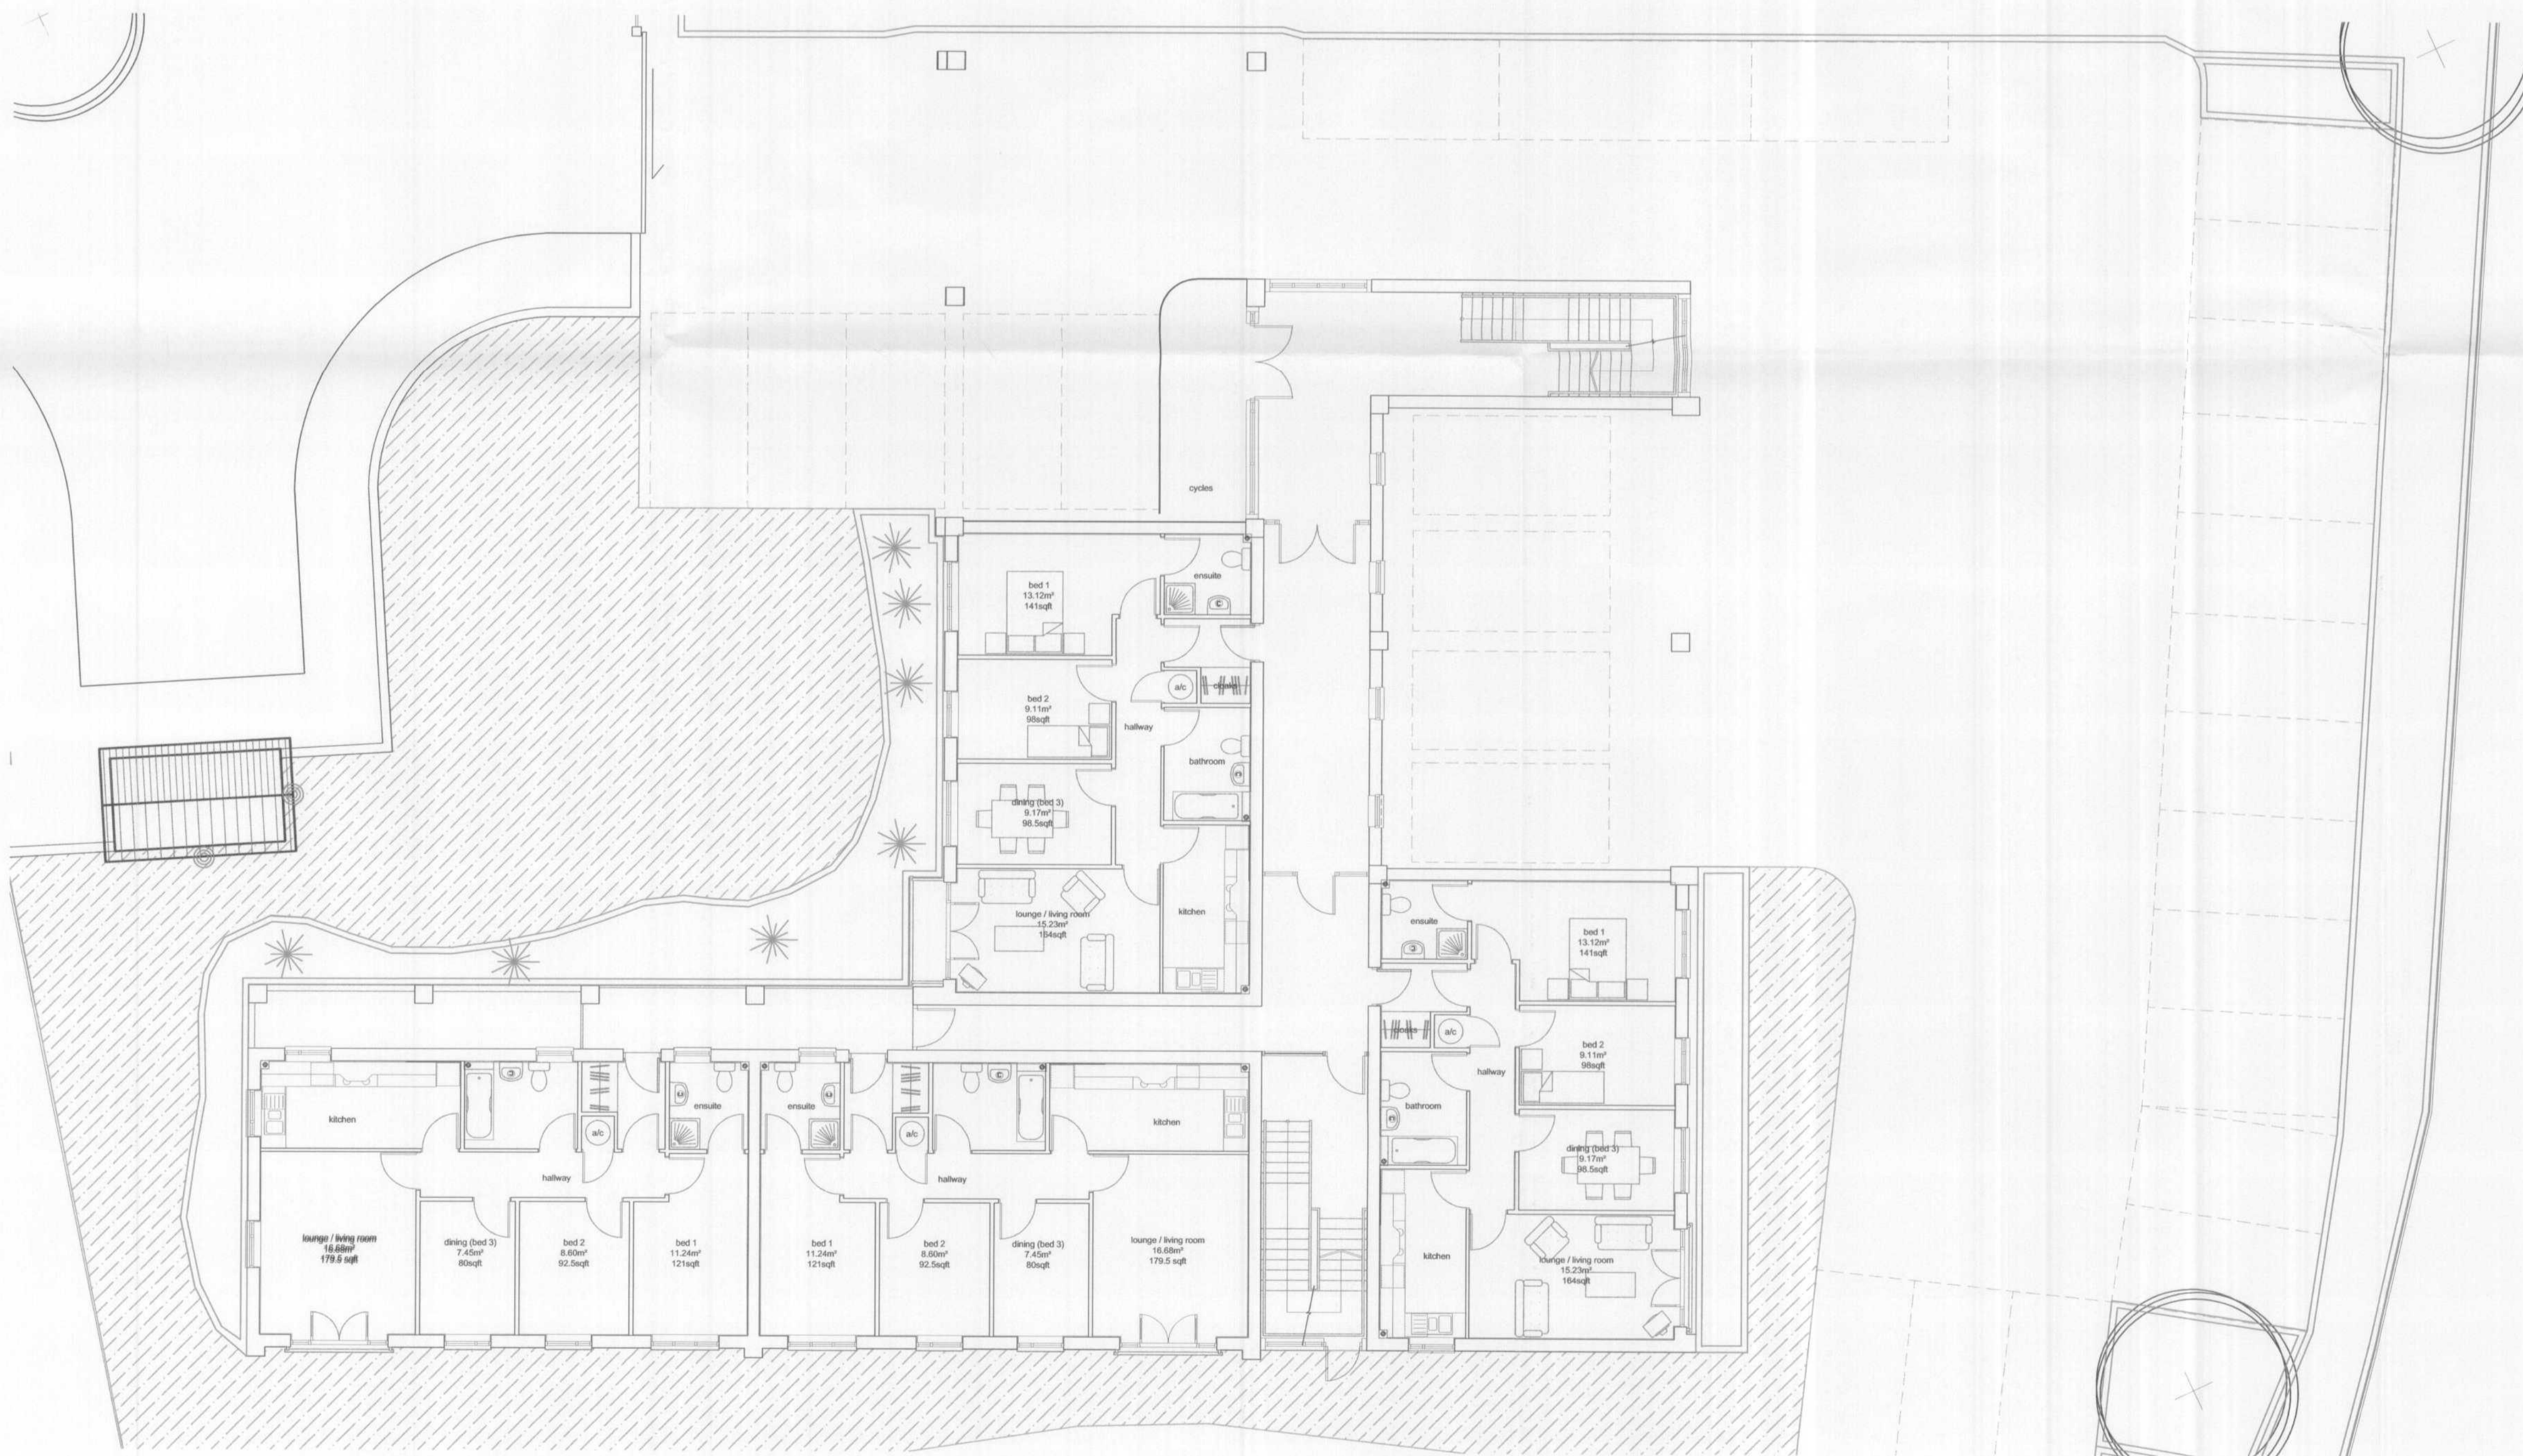

**IMPORTANT NOTES**

Do not scale from this drawing.  
Verify all dimensions, levels and details on site.  
If in doubt, ask before action.

**COPYRIGHT ©**  
This drawing is copyright and may not be altered, reproduced or used other than for the contract for which it is issued without the written permission of Hickton Madeley Architects Ltd.

**STATUS OF DRAWING**  
This drawing can only be used for its intended purpose as per indicated status.

**RELATED DOCUMENTS**  
Read this drawing in conjunction with the appropriate specification(s) and other consultants drawings and specifications.

**ELECTRONIC ISSUE**  
When this drawing is issued via e-mail or disc, it must be considered to be for information only. Hickton Madeley Architects Ltd accepts no responsibility for the use of this file. The files issued by Hickton Madeley Architects Ltd are subject to copyright ©.

**MECHANICAL AND ELECTRICAL**  
Mechanical and Electrical items are indicative only. For detailed layouts, please refer to Engineers Drawings.

WELWYN HATFIELD  
PLANNING  
OFFICE COPY  
17 SEP 2007  
No. 56/07/026/1m

Rev	Description	Date	By	Chk
B	Building type identification added - please refer to site plan. Landscape amended.	04-09-07	b	
A	All storeys shown.	29-08-07	b	

**PLANNING**

**SMC  
HICKTON MADELEY  
ARCHITECTS**

Client  
Bovis Homes Midlands / Taylor Wimpey plc

Project Title

Phases 3 & 4  
Salisbury Village  
Hatfield

Drawing Title

2+ Bed Private Apartments (Premium type)

GA Plans

SITE PLAN BUILDING TYPE H

Scale	Date	Drawn	Checked
1/100, 1/200	@ A1 27-10-06	TB	
Drawing Number	Revision		
400290 / 030	B		