



EXISTING SOUTH EAST ELEVATION 1:50

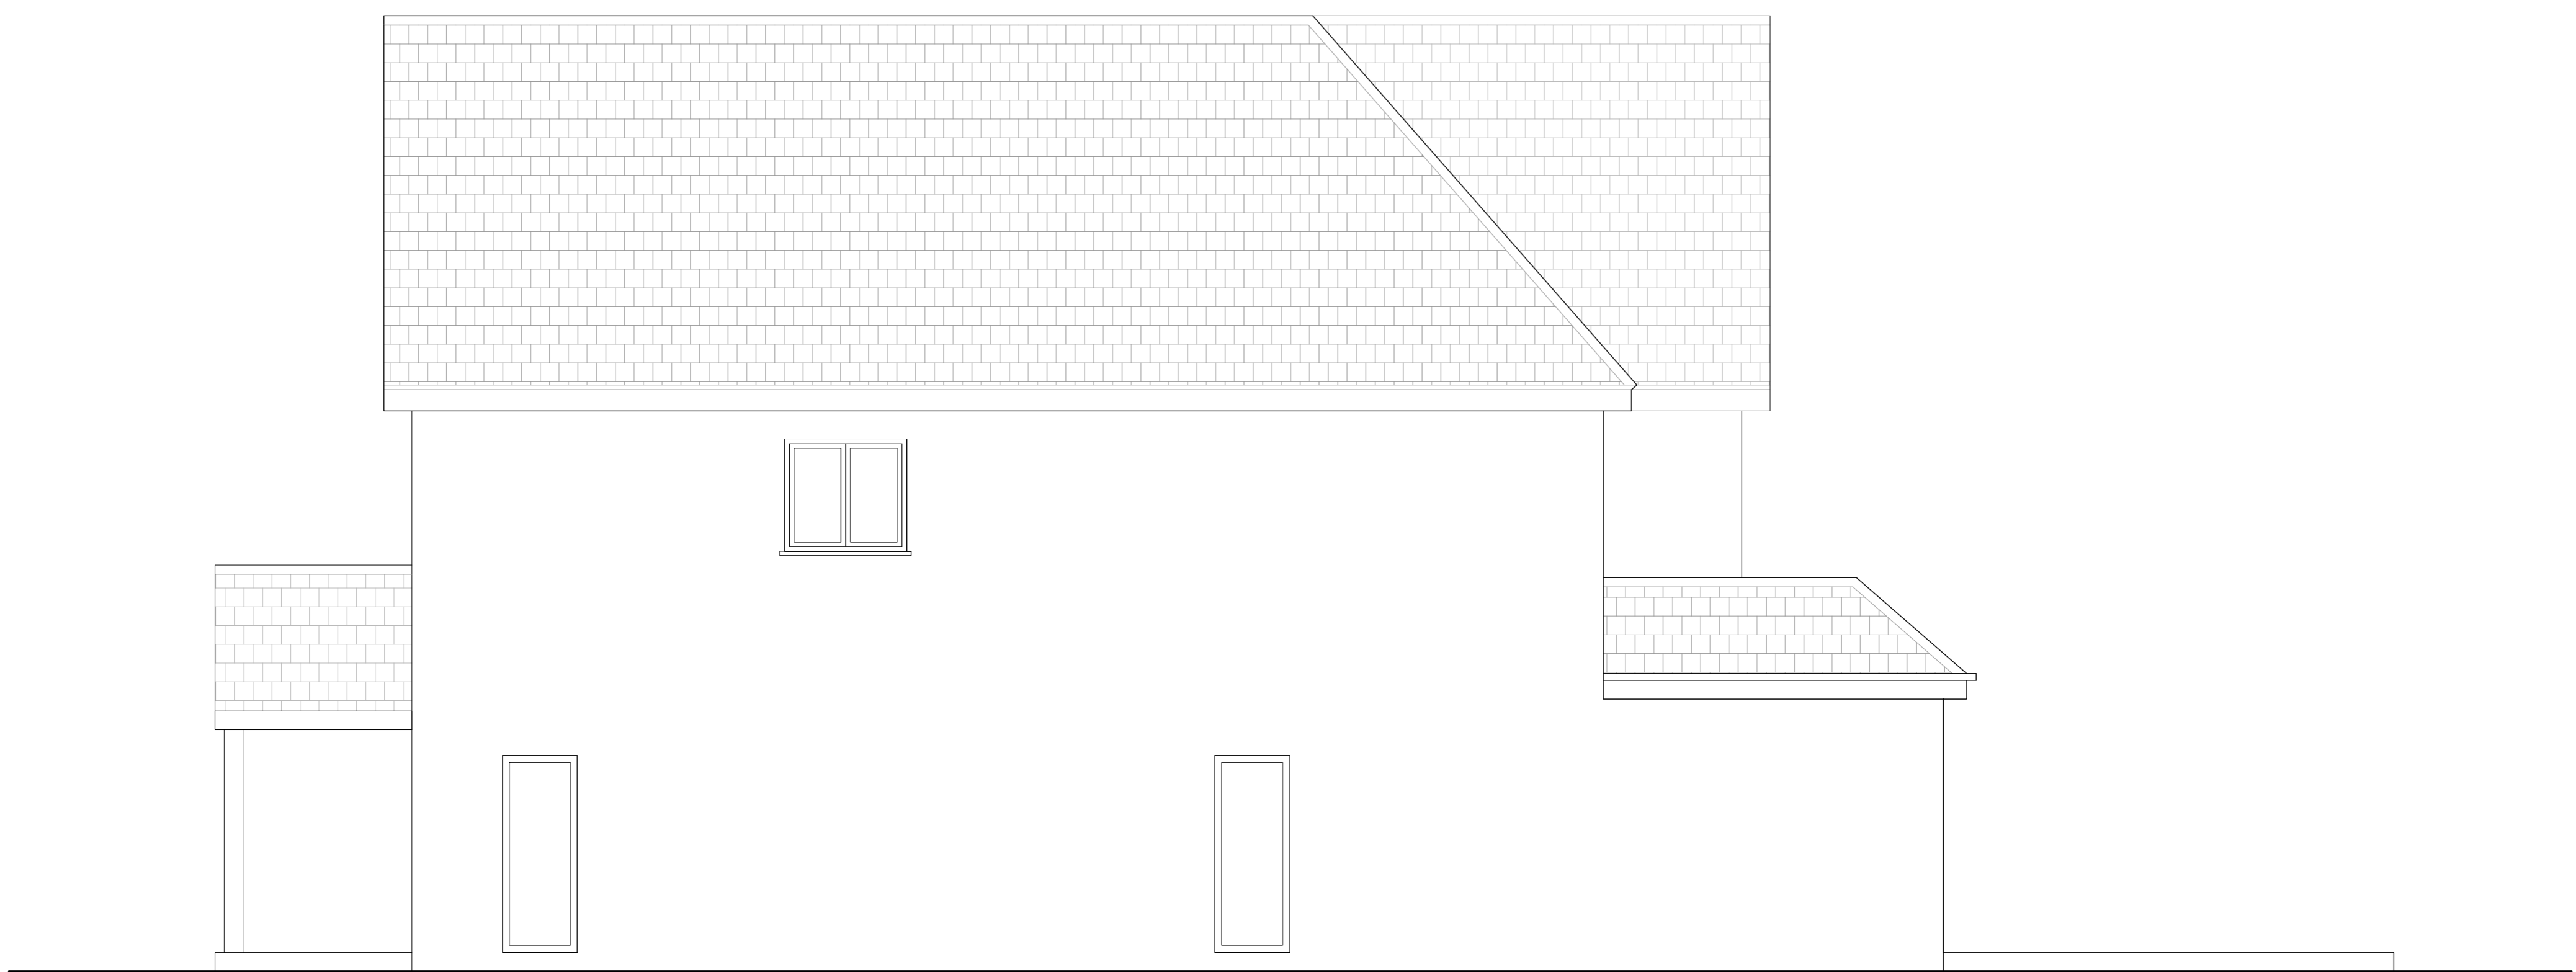


EXISTING NORTH WEST ELEVATION 1:50

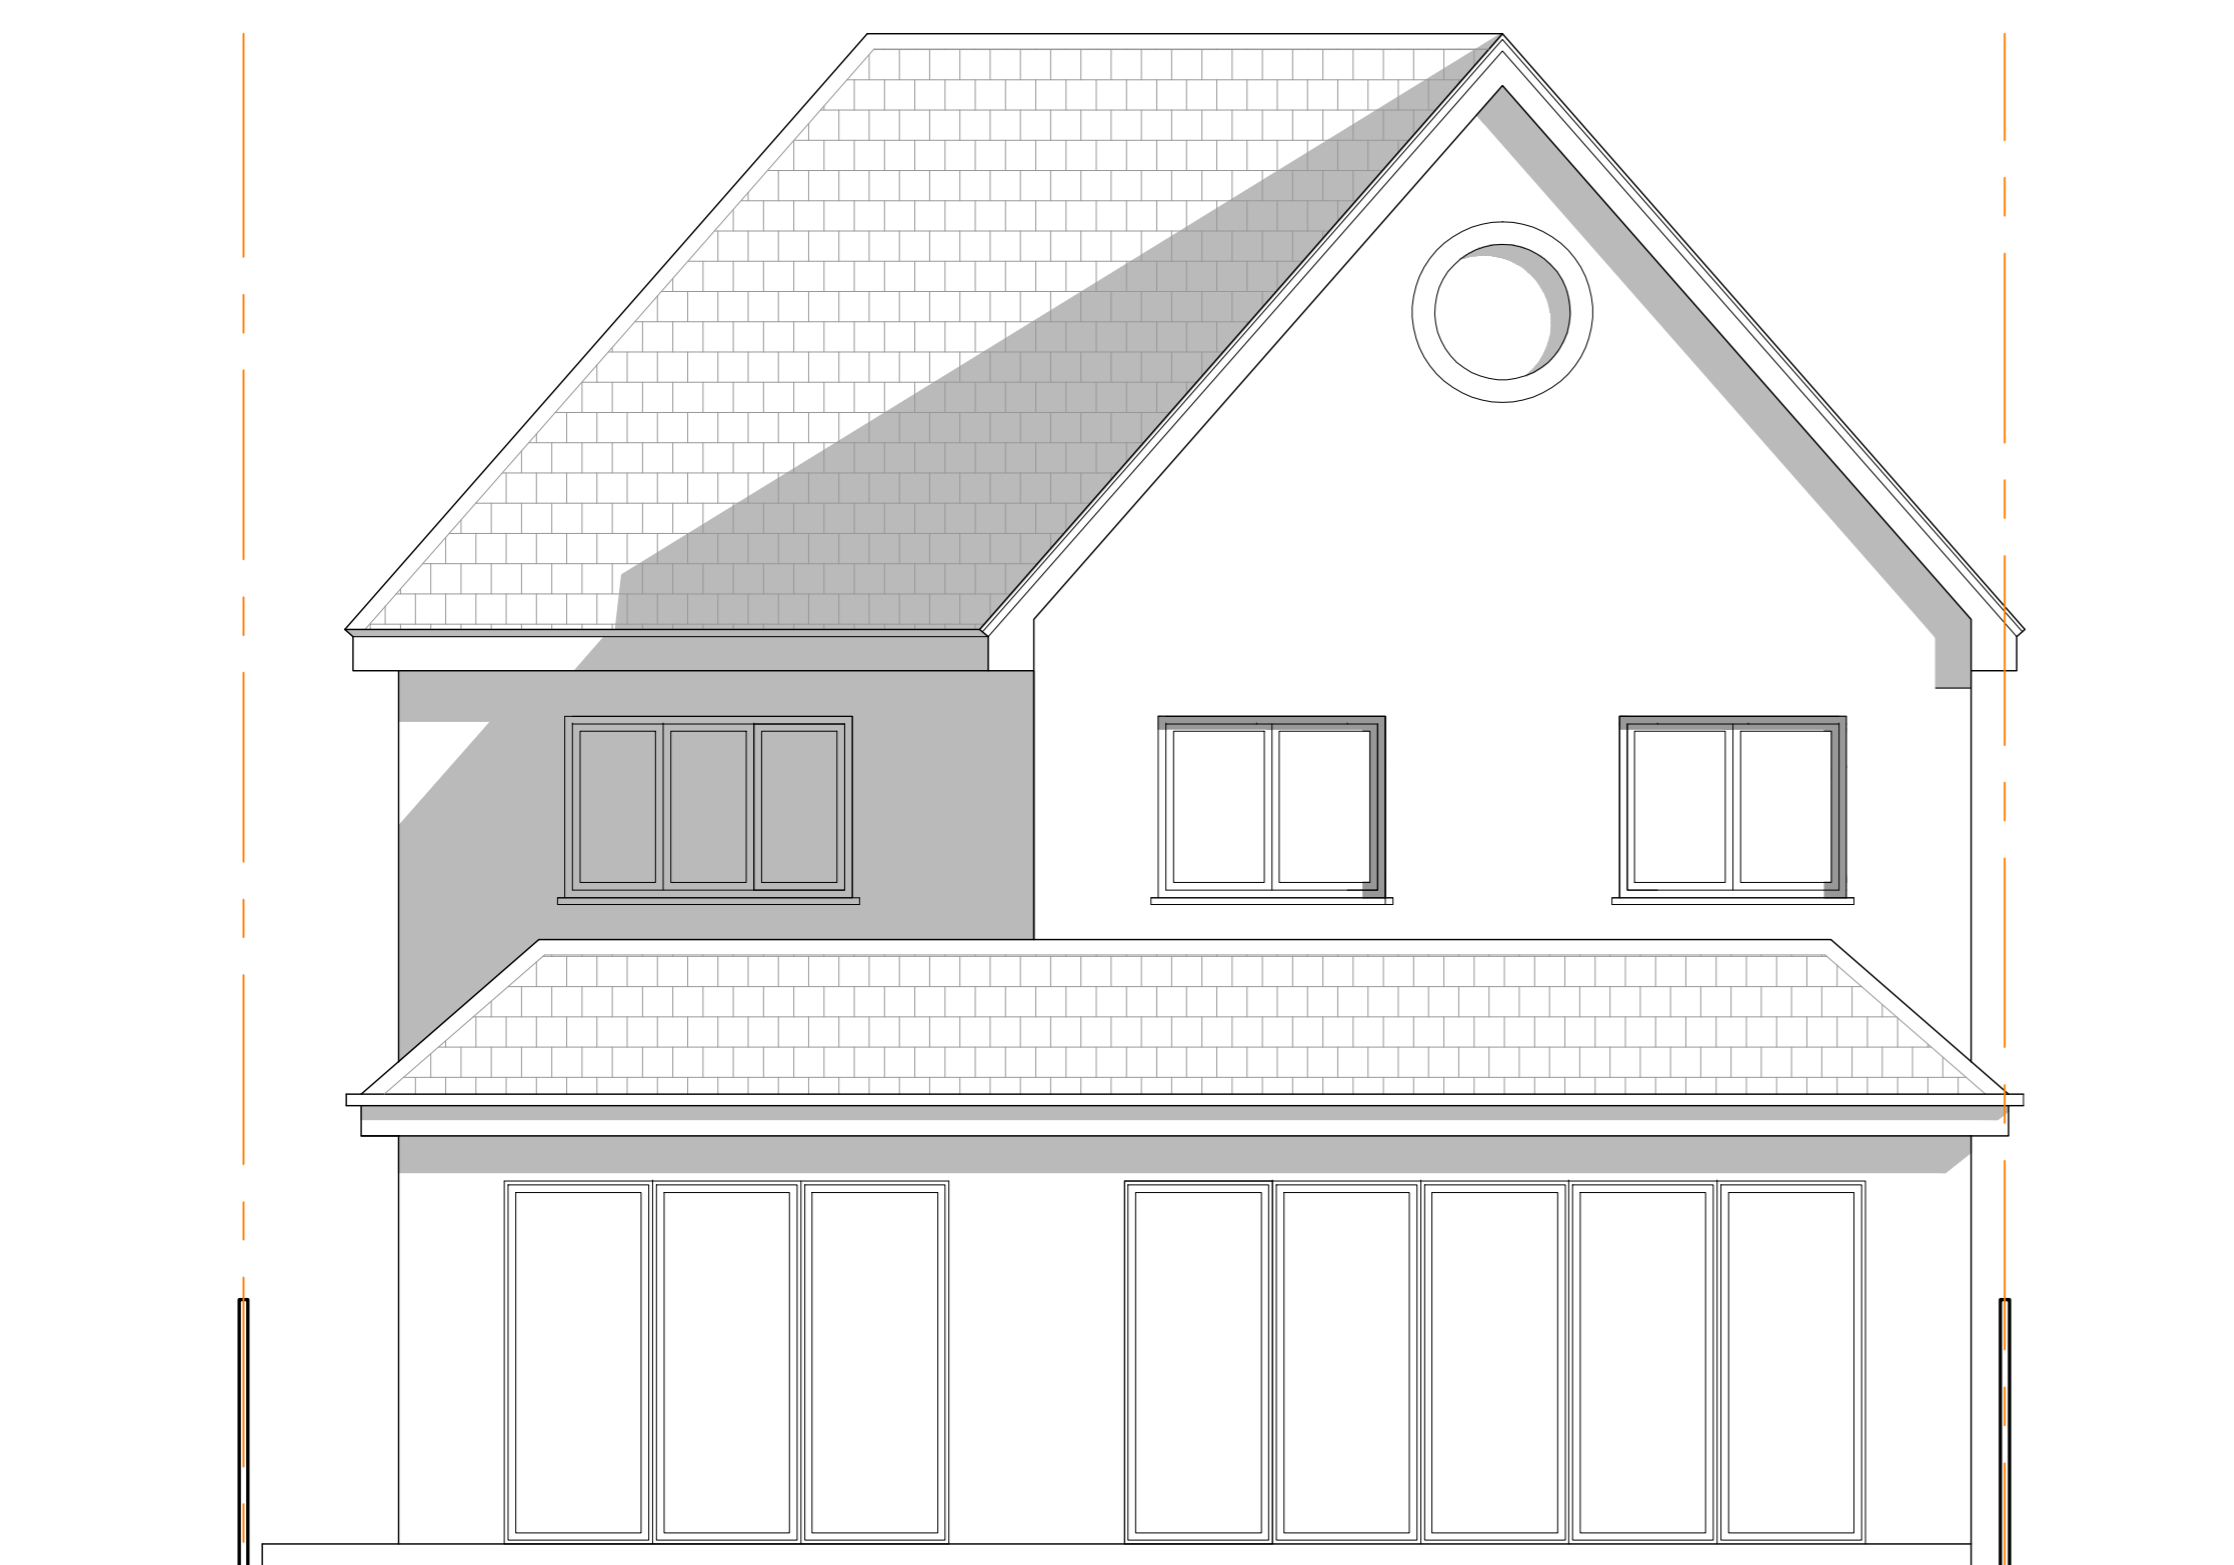

EXISTING SOUTH WEST ELEVATION 1:50



EXISTING NORTH EAST ELEVATION (UNAFFECTED) 1:50

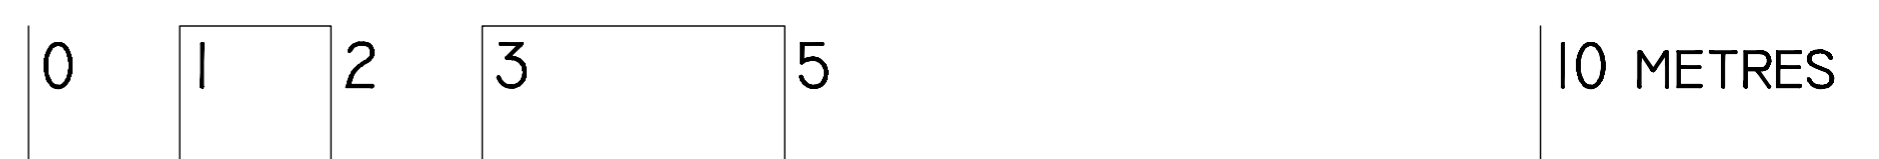

STANDARD NOTES:

CONTRACTORS MUST VERIFY ALL DIMENSIONS ON SITE BEFORE COMMENCING WORK. FIGURED DIMENSIONS TO TAKE PRECEDENCE OVER SCALED DIMENSIONS.

ALL MECHANICAL, ELECTRICAL & STRUCTURAL LAYOUTS ETC. ARE INDICATIVE.

THE ARCHITECT IS TO BE NOTIFIED OF ANY DISCREPANCIES IN THE DRAWINGS IMMEDIATELY & ANY DISCREPANCY IN SITE CONDITIONS TO THOSE NOTIFIED ON THE DRAWINGS TO BE CONVEYED TO THE ARCHITECT PRIOR TO COMMENCEMENT OF AFFECTED WORK.

REV.				<i>abcdetchdesignopqr</i>	
ISSUE STATUS	PROJECT	75 PINE GROVE, AL9 7BL		62 Mount View Road London N4 4JR	
PLANNING	DRAWING	EXISTING ELEVATIONS		Tel: 0208 340 2003	
	DRAWING No.	ED/75PG/102	DRAWN BY	MC	info@abcdesign.com
	DATE	SEP 18	SCALE	1:50 @ A1	