



PROPOSED EXISTING SOUTH EAST ELEVATION 1:50

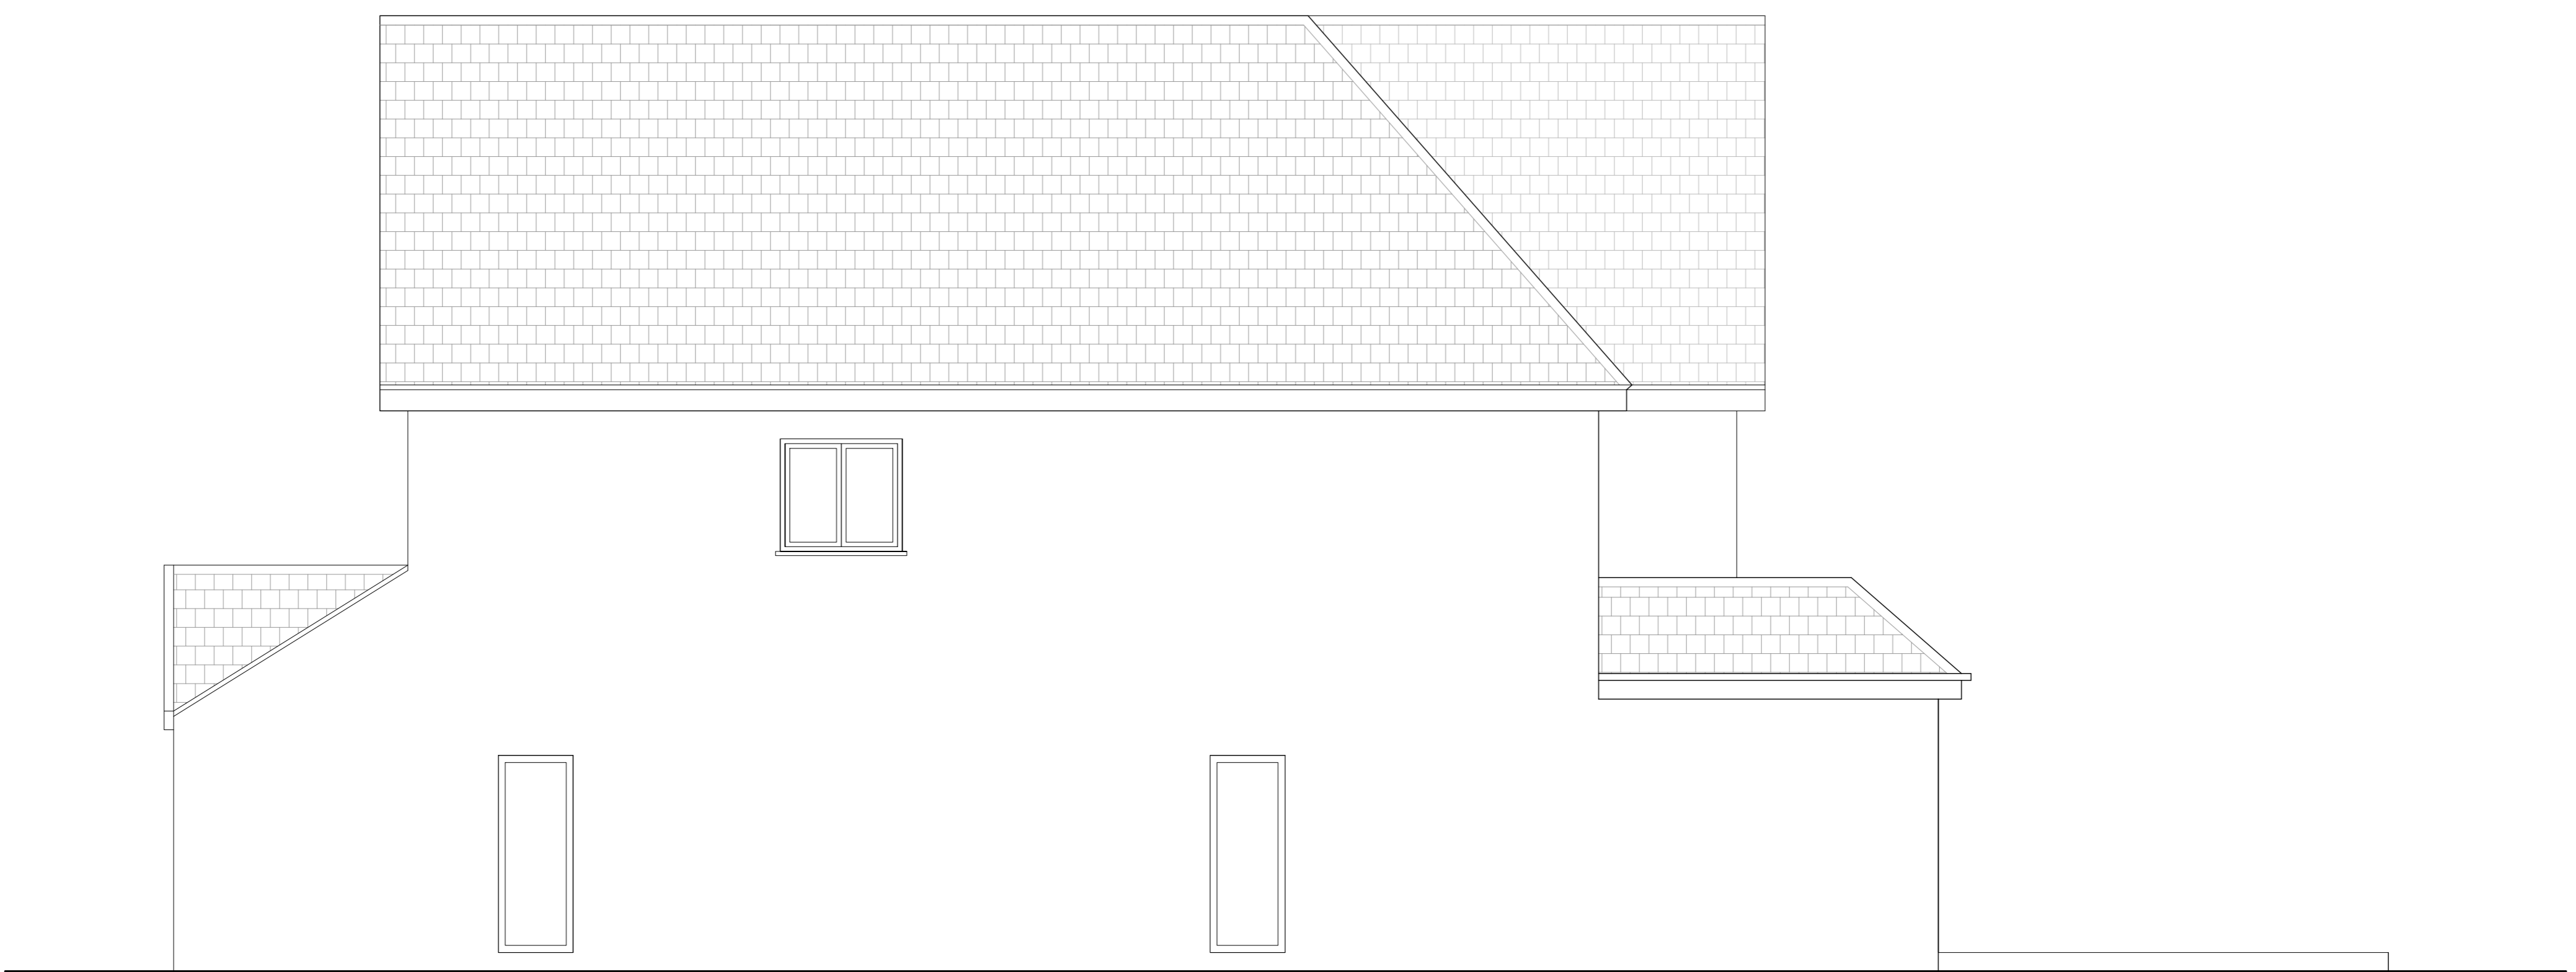

PROPOSED NORTH WEST ELEVATION 1:50



PROPOSED SOUTH WEST ELEVATION (UNAFECTED) 1:50

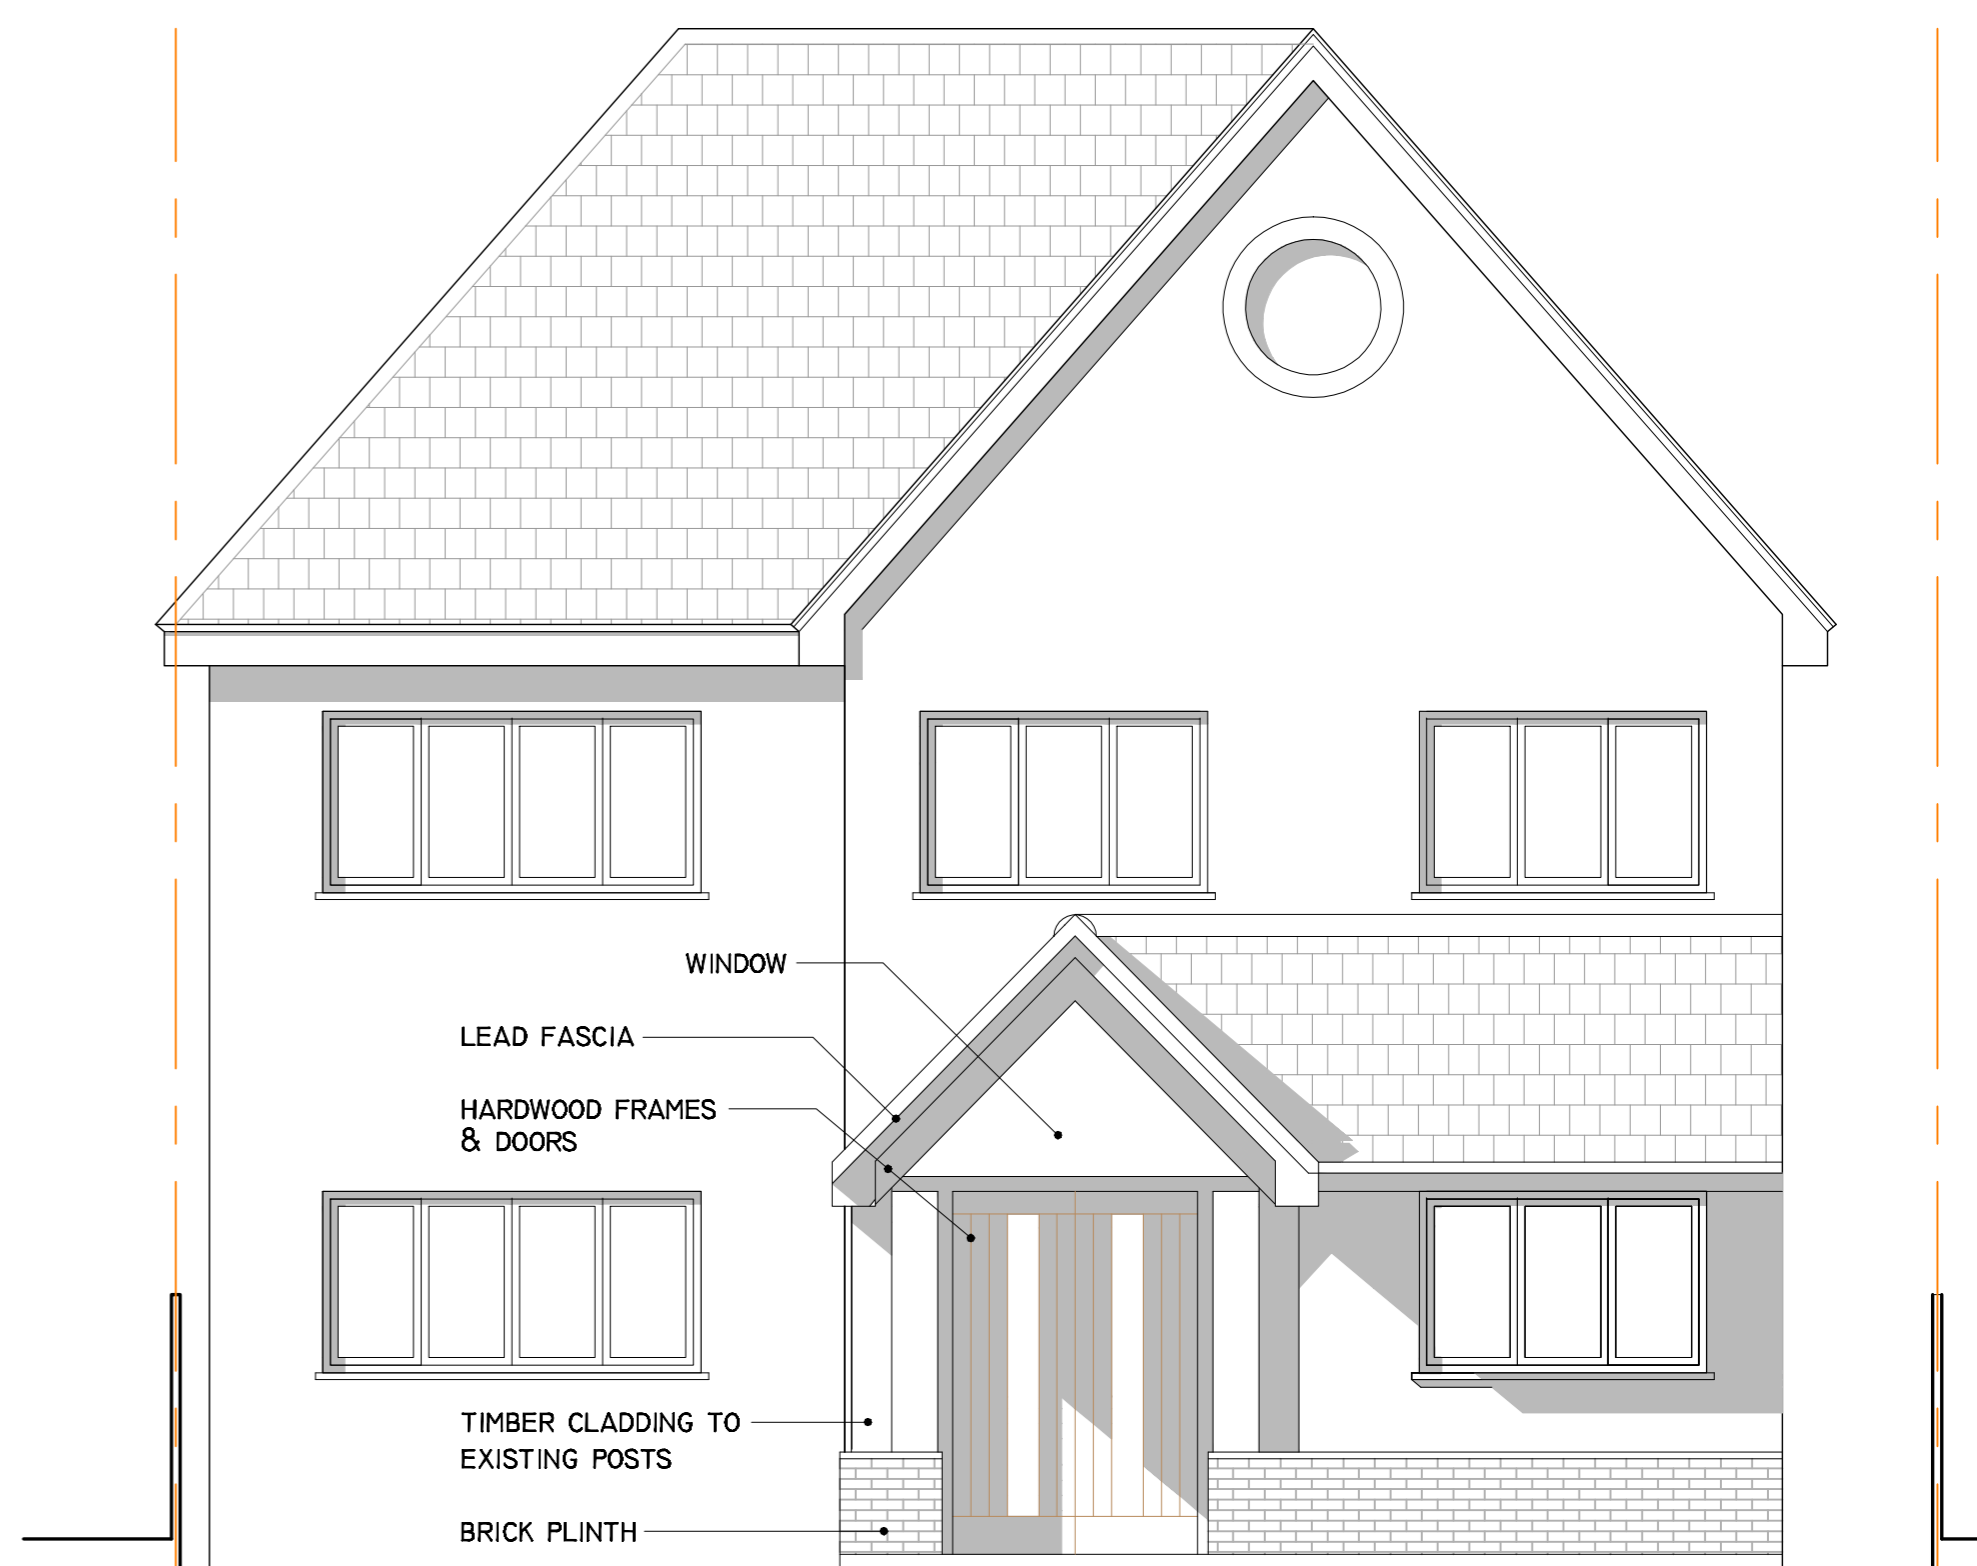

PROPOSED NORTH EAST ELEVATION 1:50



STANDARD NOTES:

CONTRACTORS MUST VERIFY ALL DIMENSIONS ON SITE BEFORE COMMENCING WORK. FIGURED DIMENSIONS TO TAKE PRECEDENCE OVER SCALED DIMENSIONS.

ALL MECHANICAL, ELECTRICAL & STRUCTURAL LAYOUTS ETC. ARE INDICATIVE.

THE ARCHITECT IS TO BE NOTIFIED OF ANY DISCREPANCIES IN THE DRAWINGS IMMEDIATELY & ANY DISCREPANCY IN SITE CONDITIONS TO THOSE NOTIFIED ON THE DRAWINGS TO BE CONVEYED TO THE ARCHITECT PRIOR TO COMMENCEMENT OF AFFECTED WORK.

REV.				abcdetchdesignopqr	
ISSUE STATUS	PROJECT	75 PINE GROVE, AL9 7BL		62 Mount View Road London N4 4JR	
PLANNING	DRAWING	PROPOSED ELEVATIONS		Tel: 0208 340 2003	
	DRAWING No.	ED/75PG/por401	DRAWN BY	MC	info@abcdesign.com
	DATE	SEP 18	SCALE	1:500A1	