




Front Elevation




Side Elevation

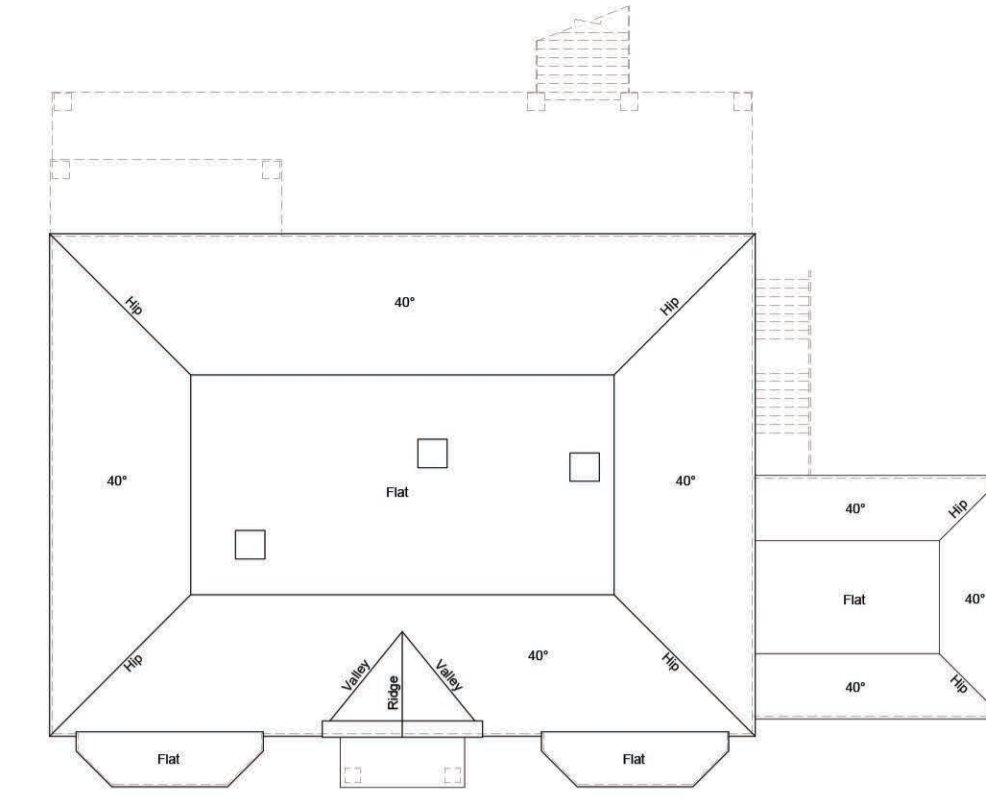

Roof Plan - 1:200




Rear Elevation

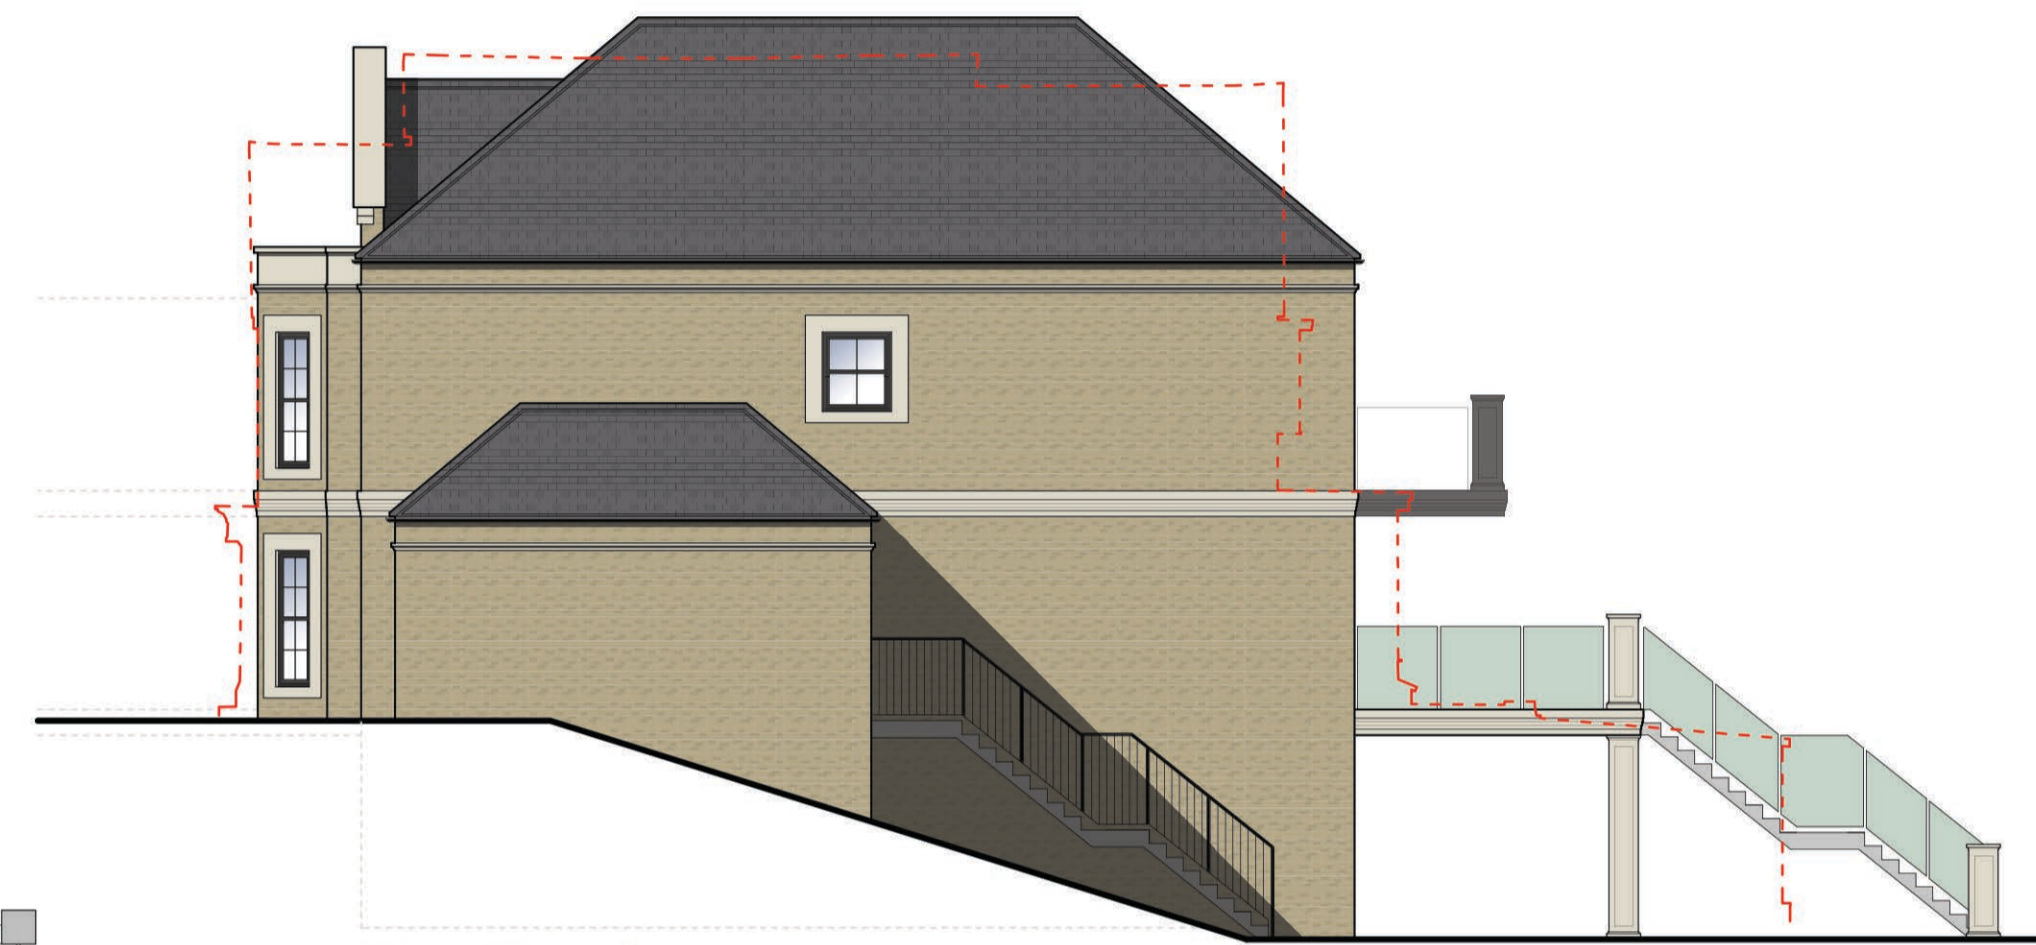


Side Elevation




Lower Ground Floor Plan

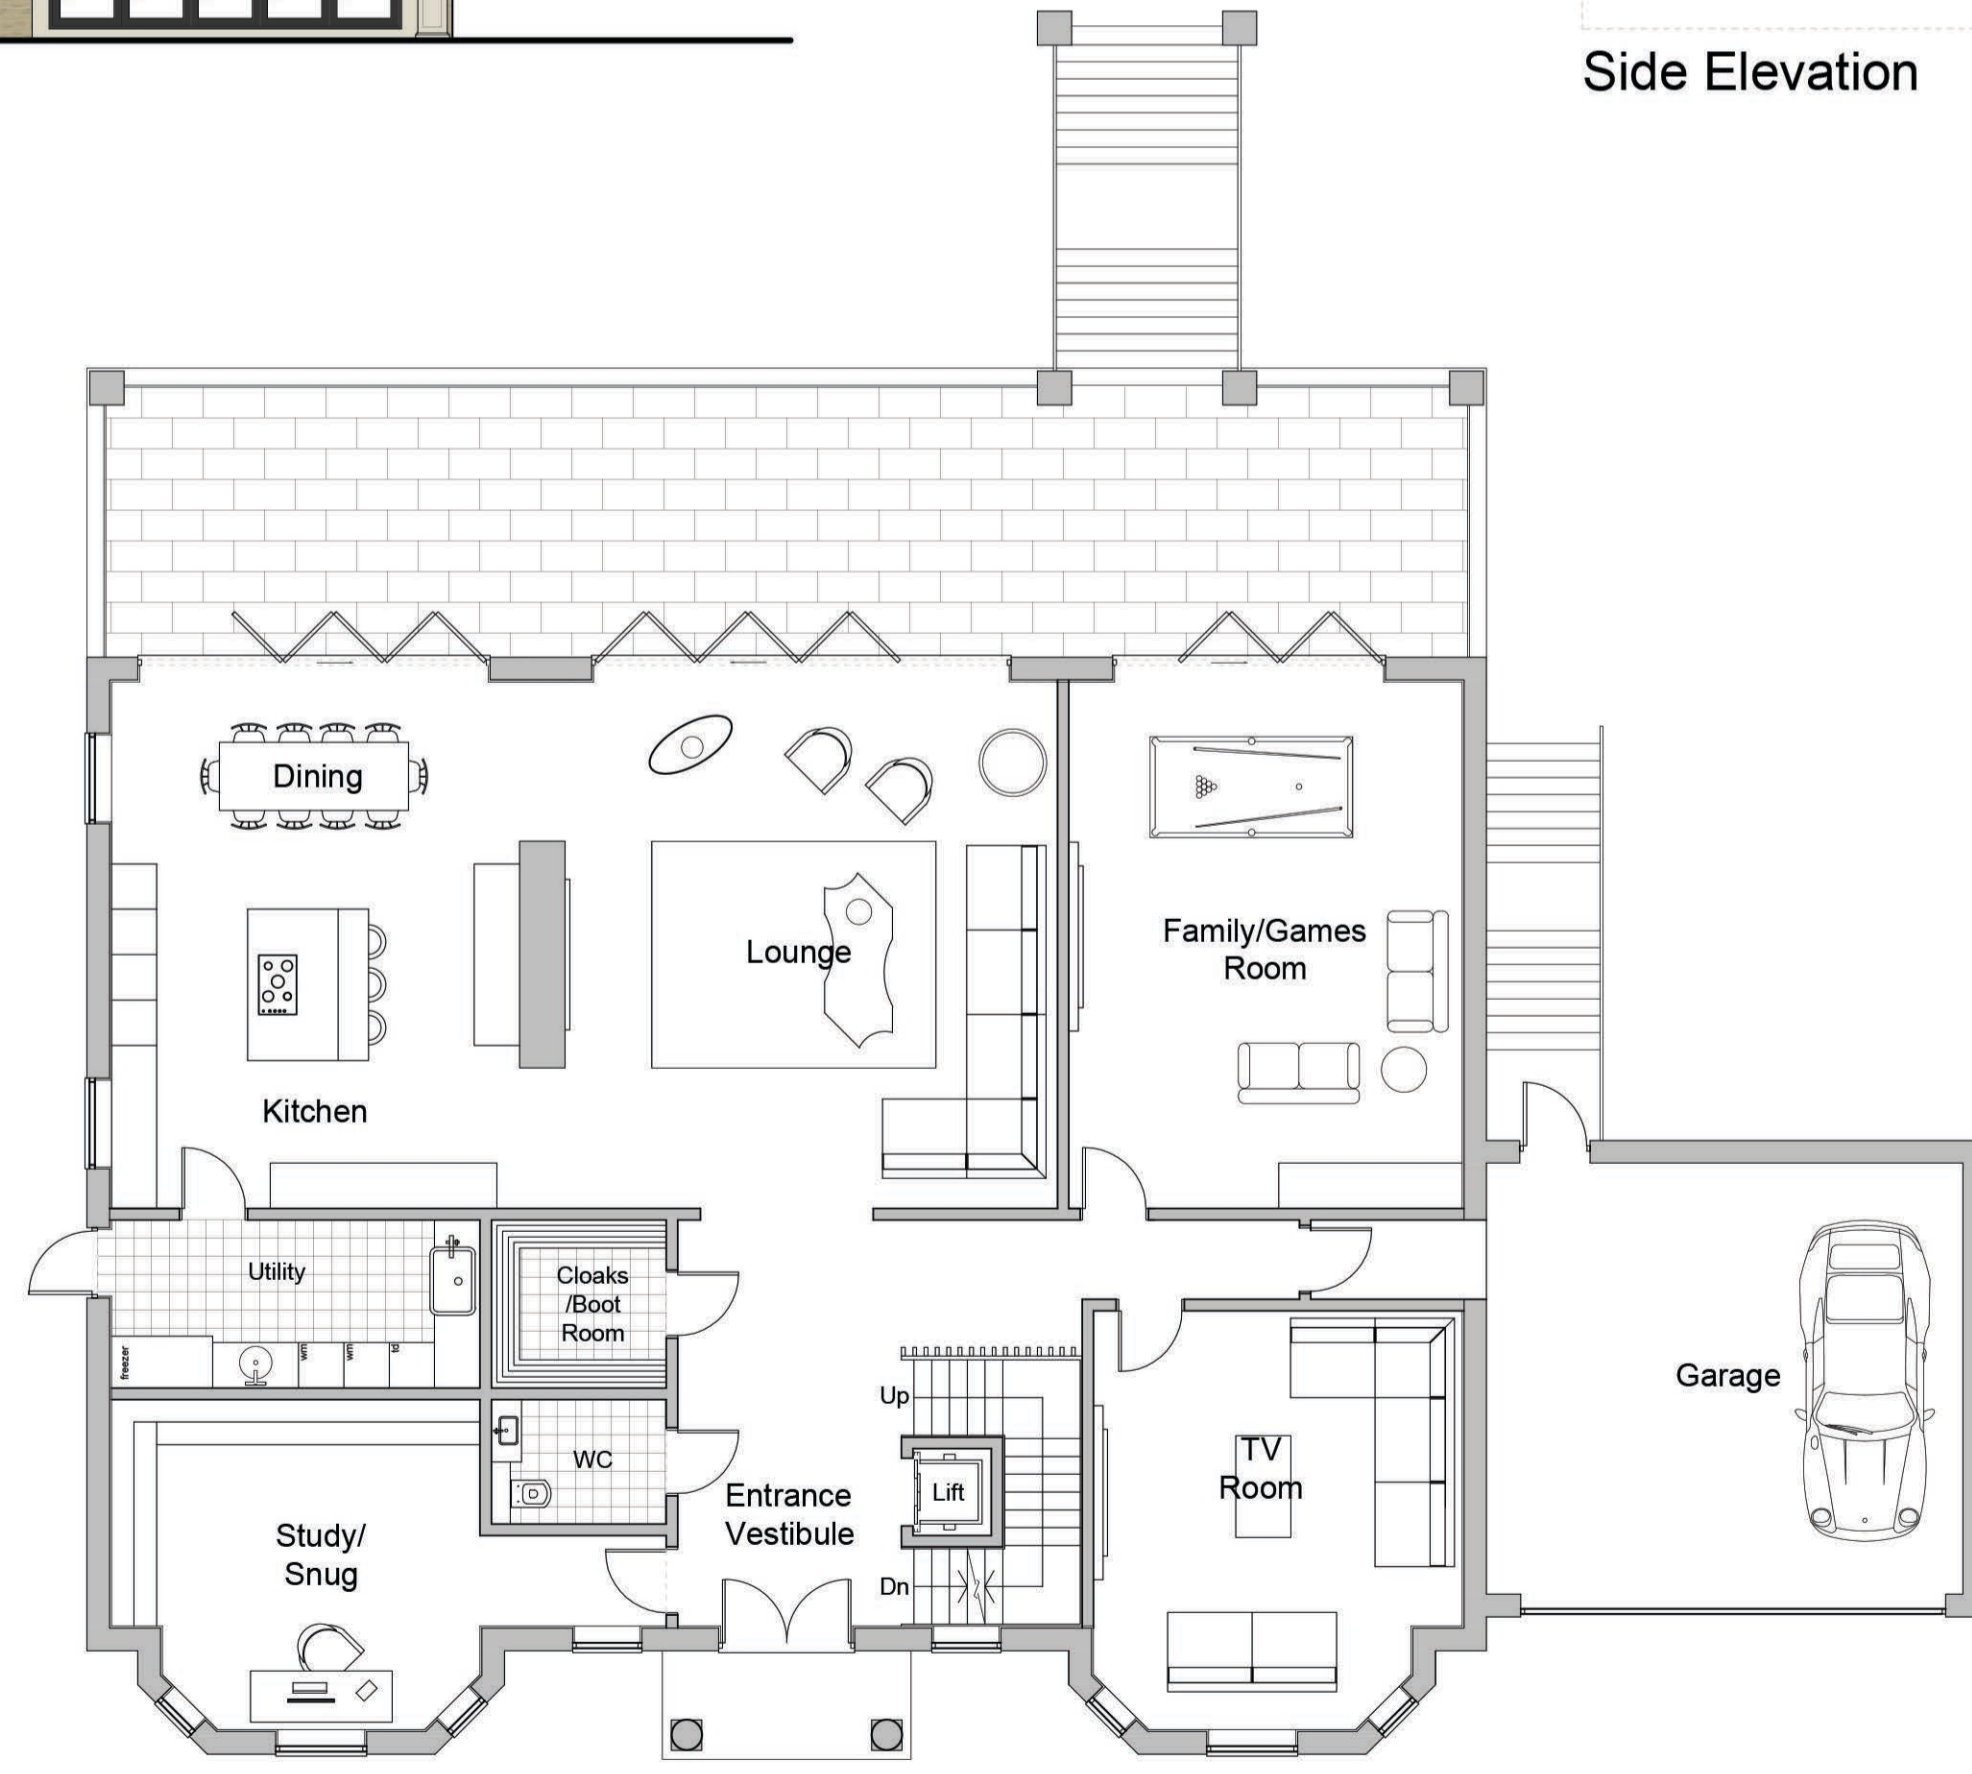

Ground Floor Plan

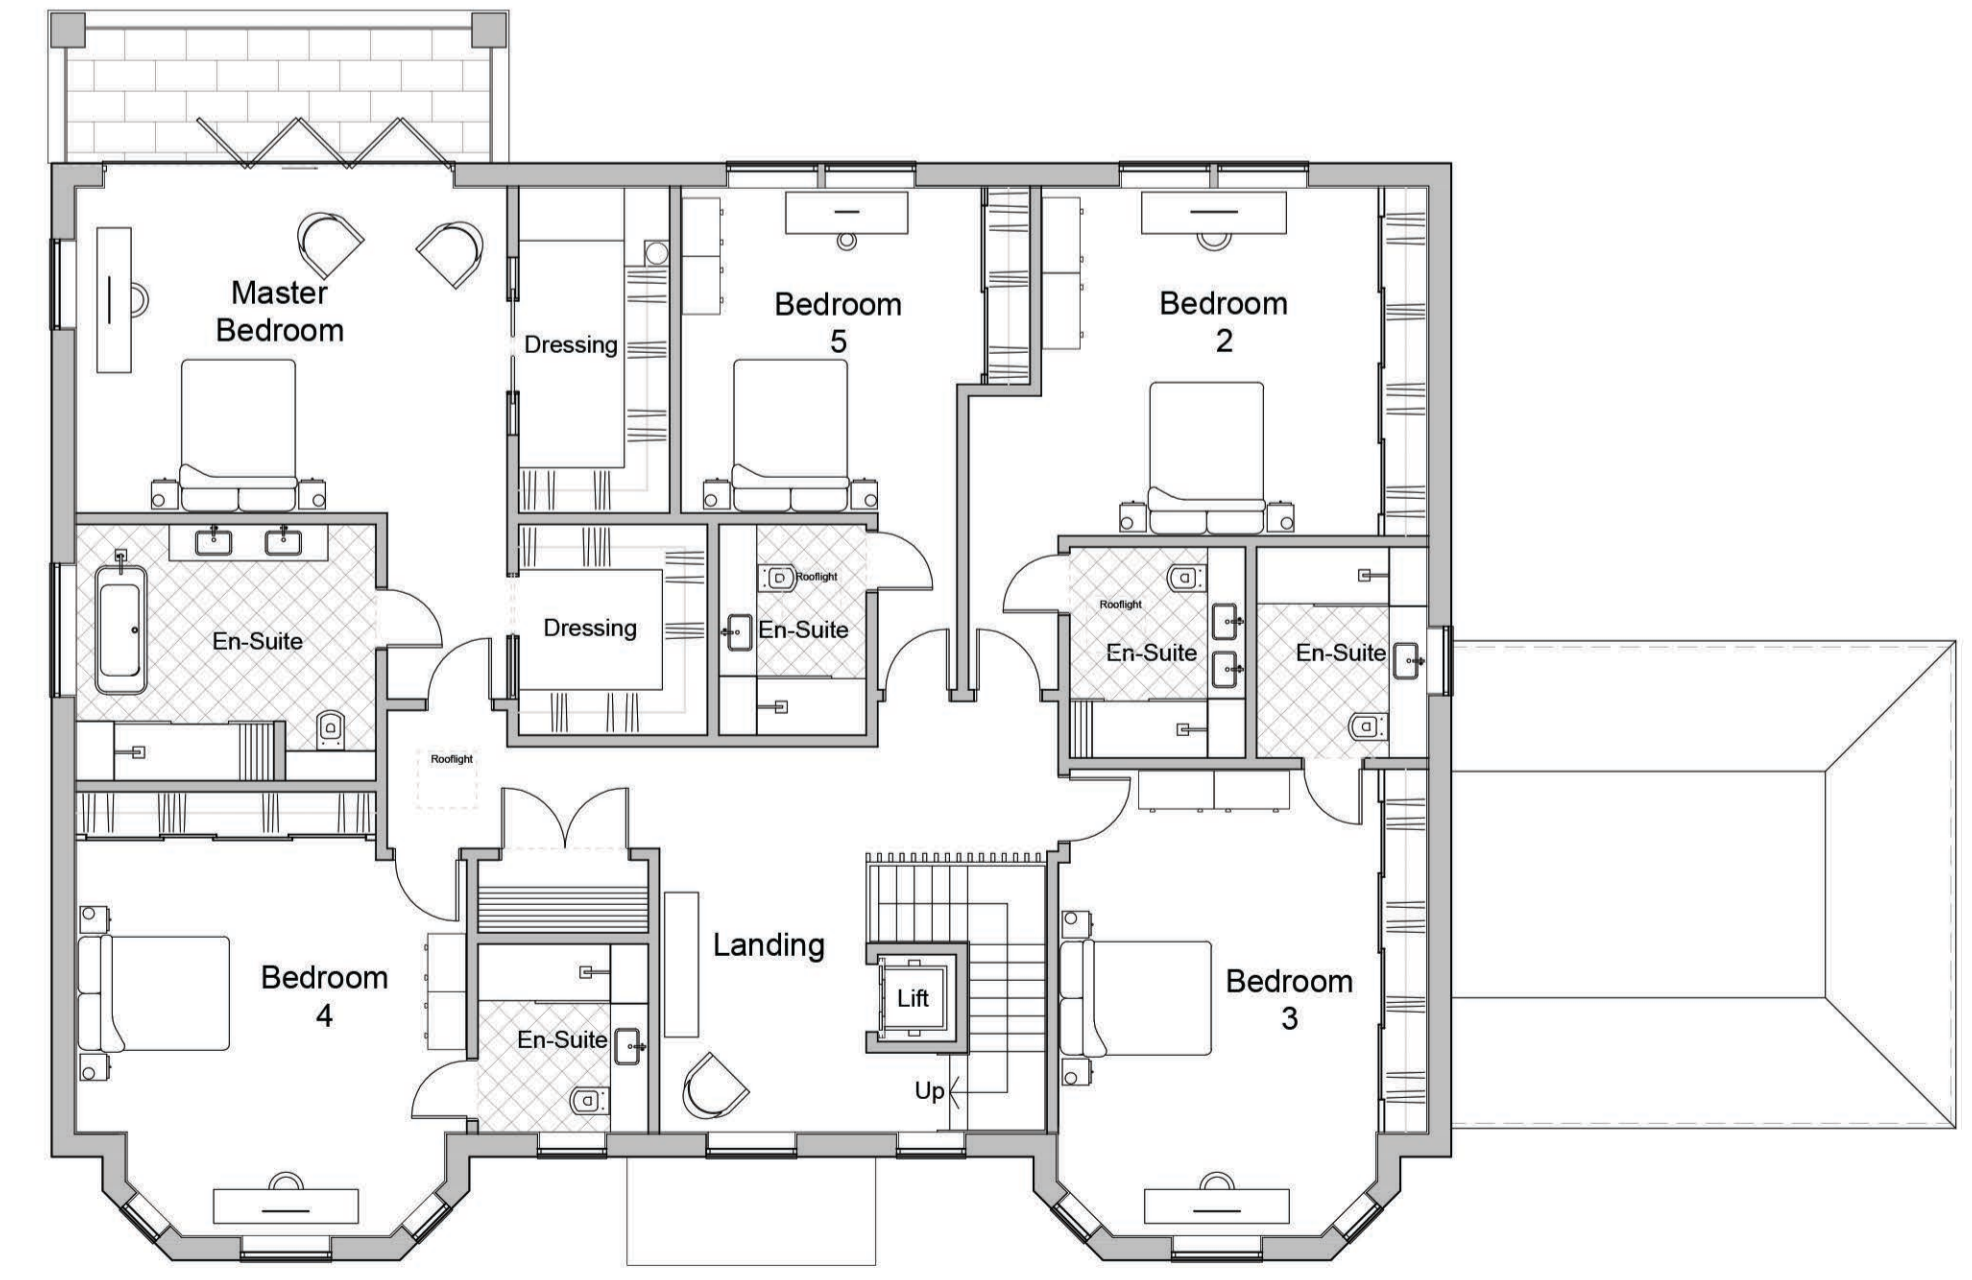

First Floor Plan

 

<p><b>cmyk</b> PLANNING AND DESIGN</p> <p><small>CMYK (Planning &amp; Design) Ltd 6 The Green Centre, Parkside Wood St Albans, Herts, AL3 6PQ T: 01727 830123 or email@cmykuk.net www.cmykuk.net</small></p>	For:	Job:	44 The Ridgeway, Cuffley, Herts		
		Title:	Proposed Floor Plans & Elevations		
		Scale:	1:100 @A1	Date:	September '19
				Dwg No:	1927 / P / 20.01

Rev: