





Front Elevation

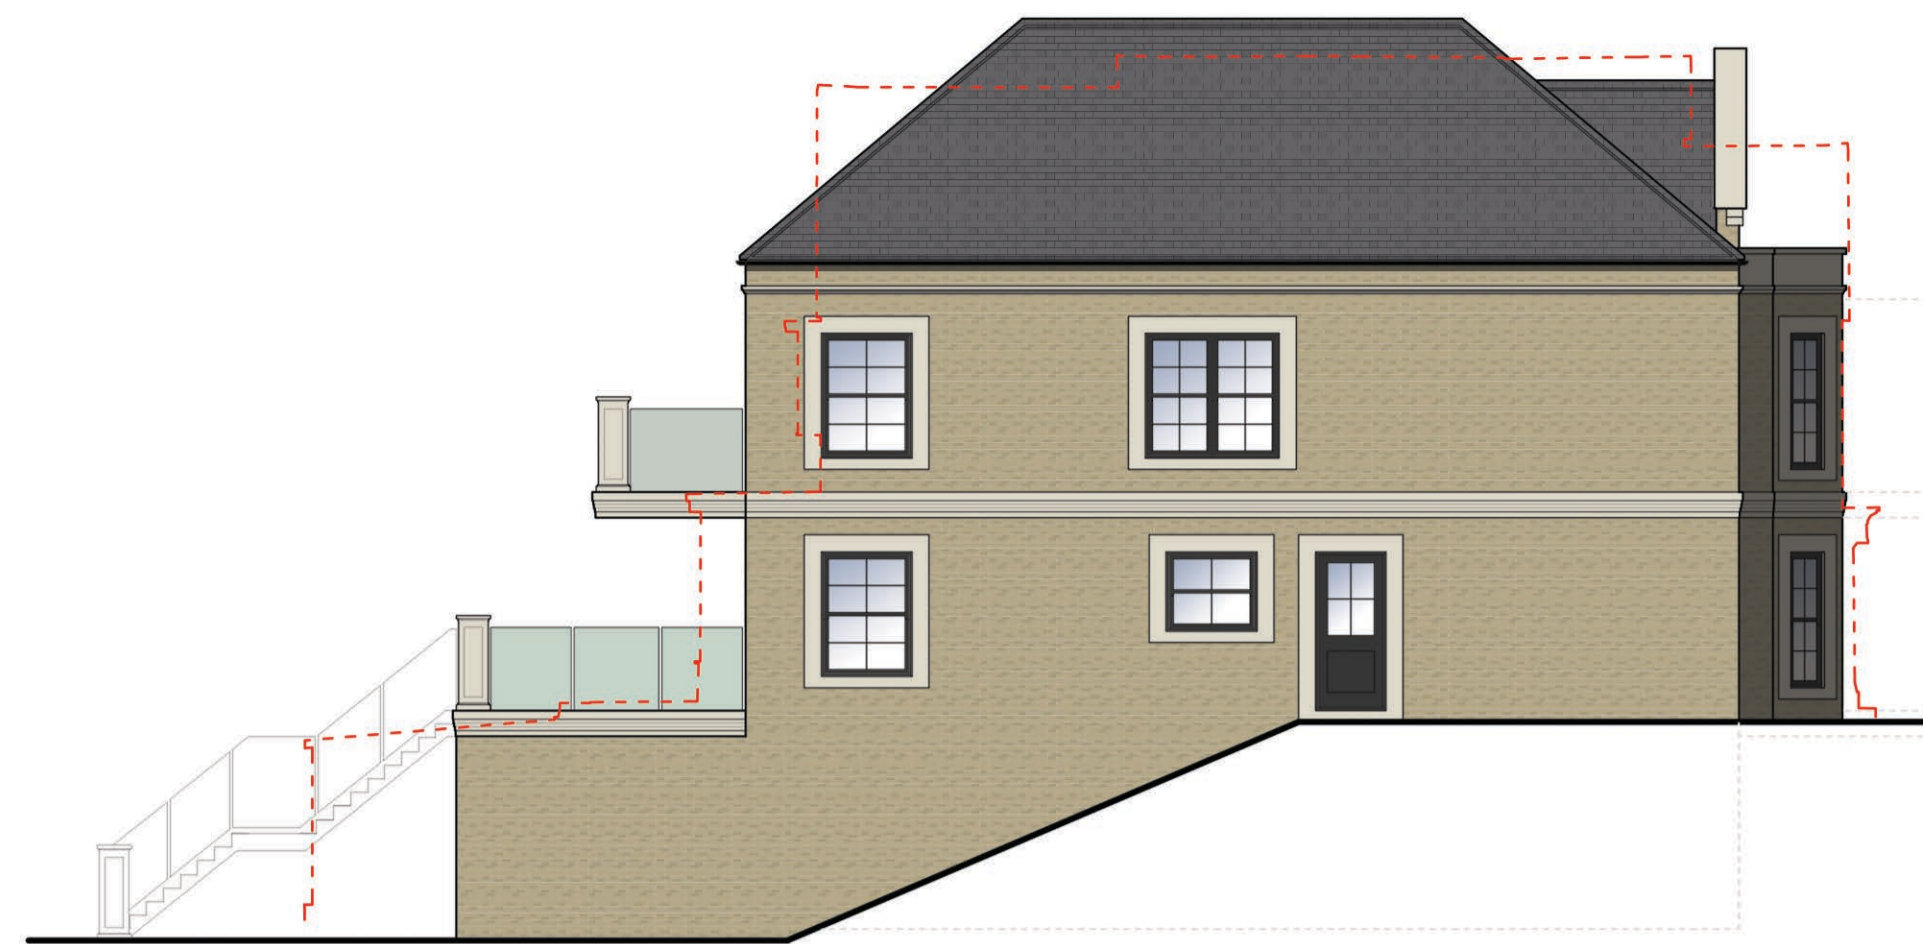


Side Elevation

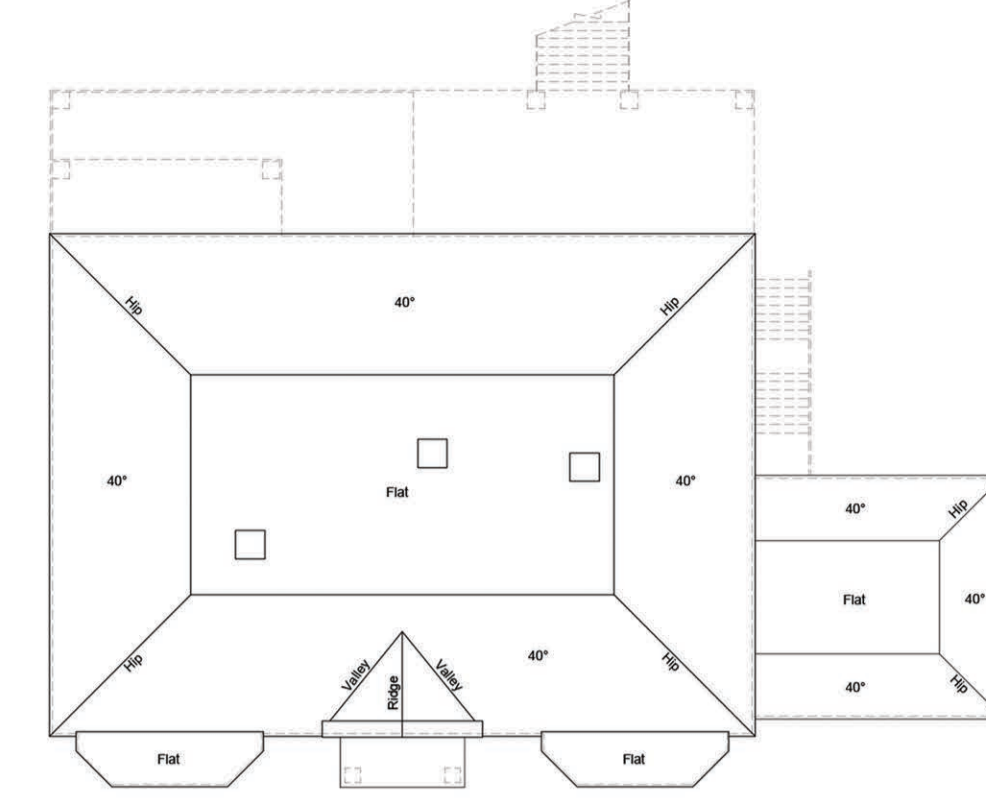

Roof Plan - 1:200




Rear Elevation

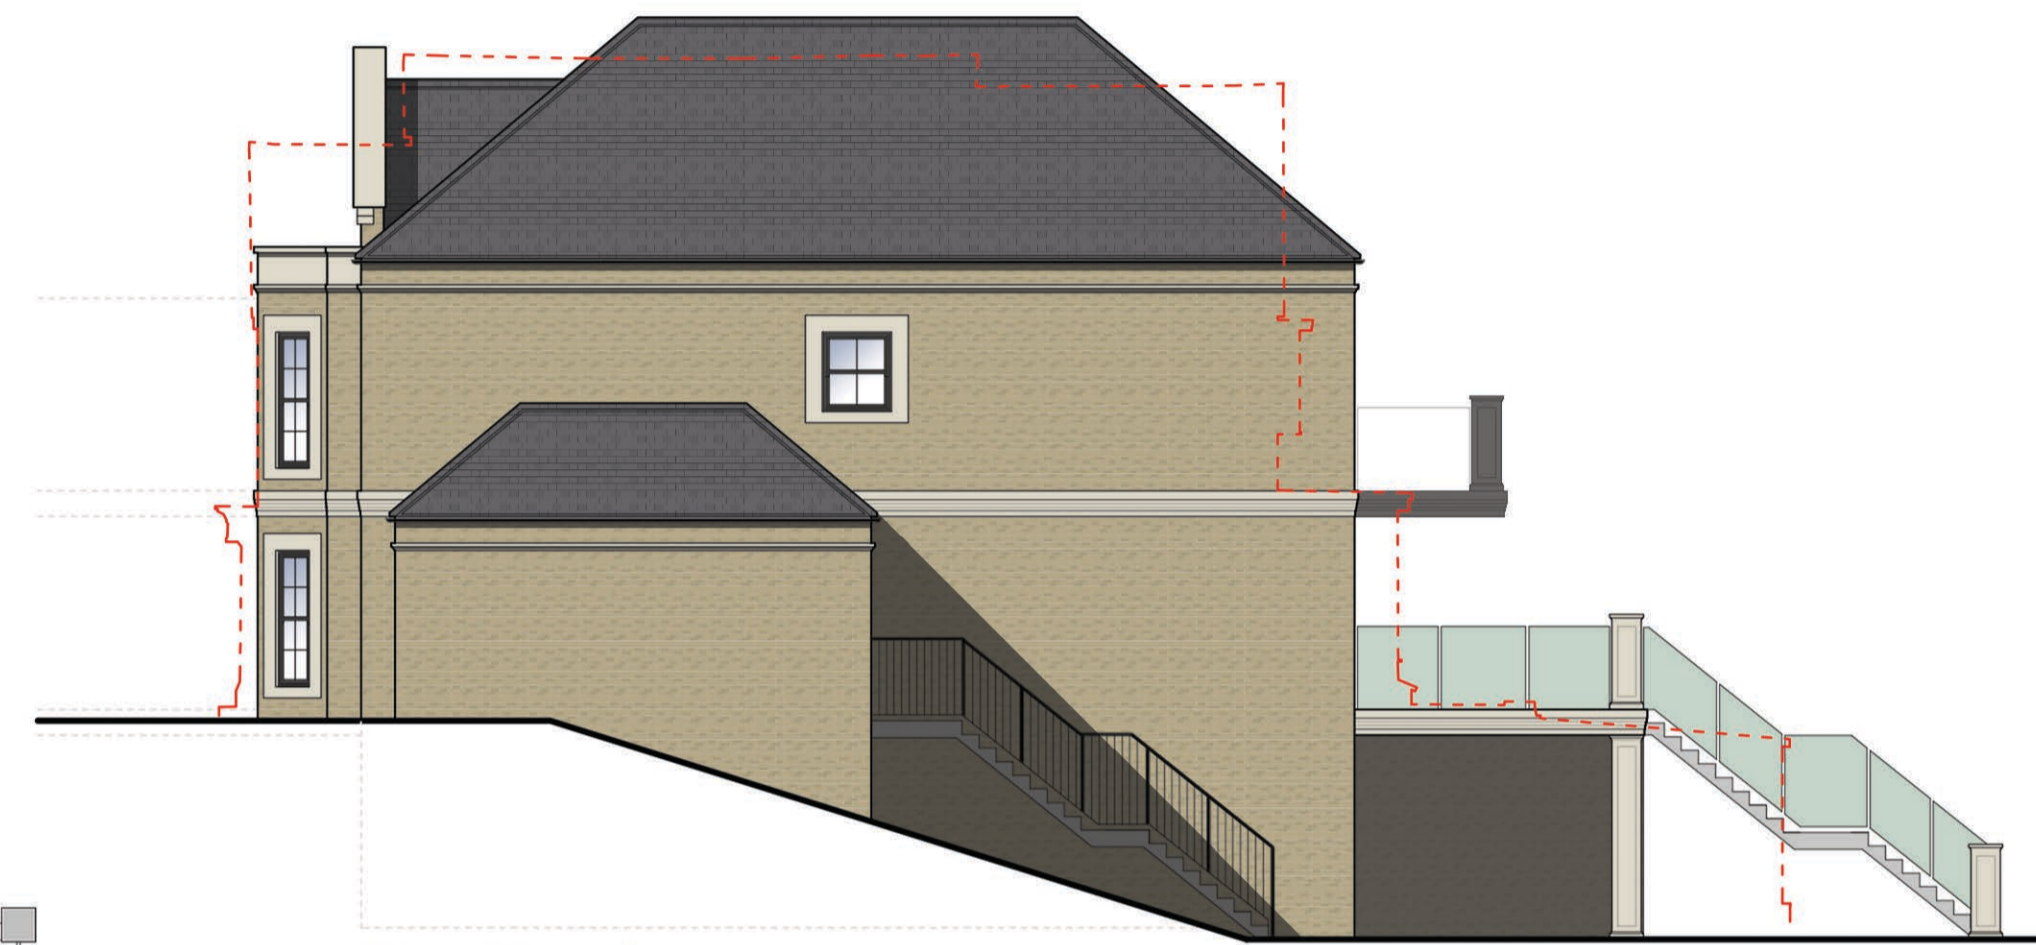


Side Elevation



Lower Ground Floor Plan

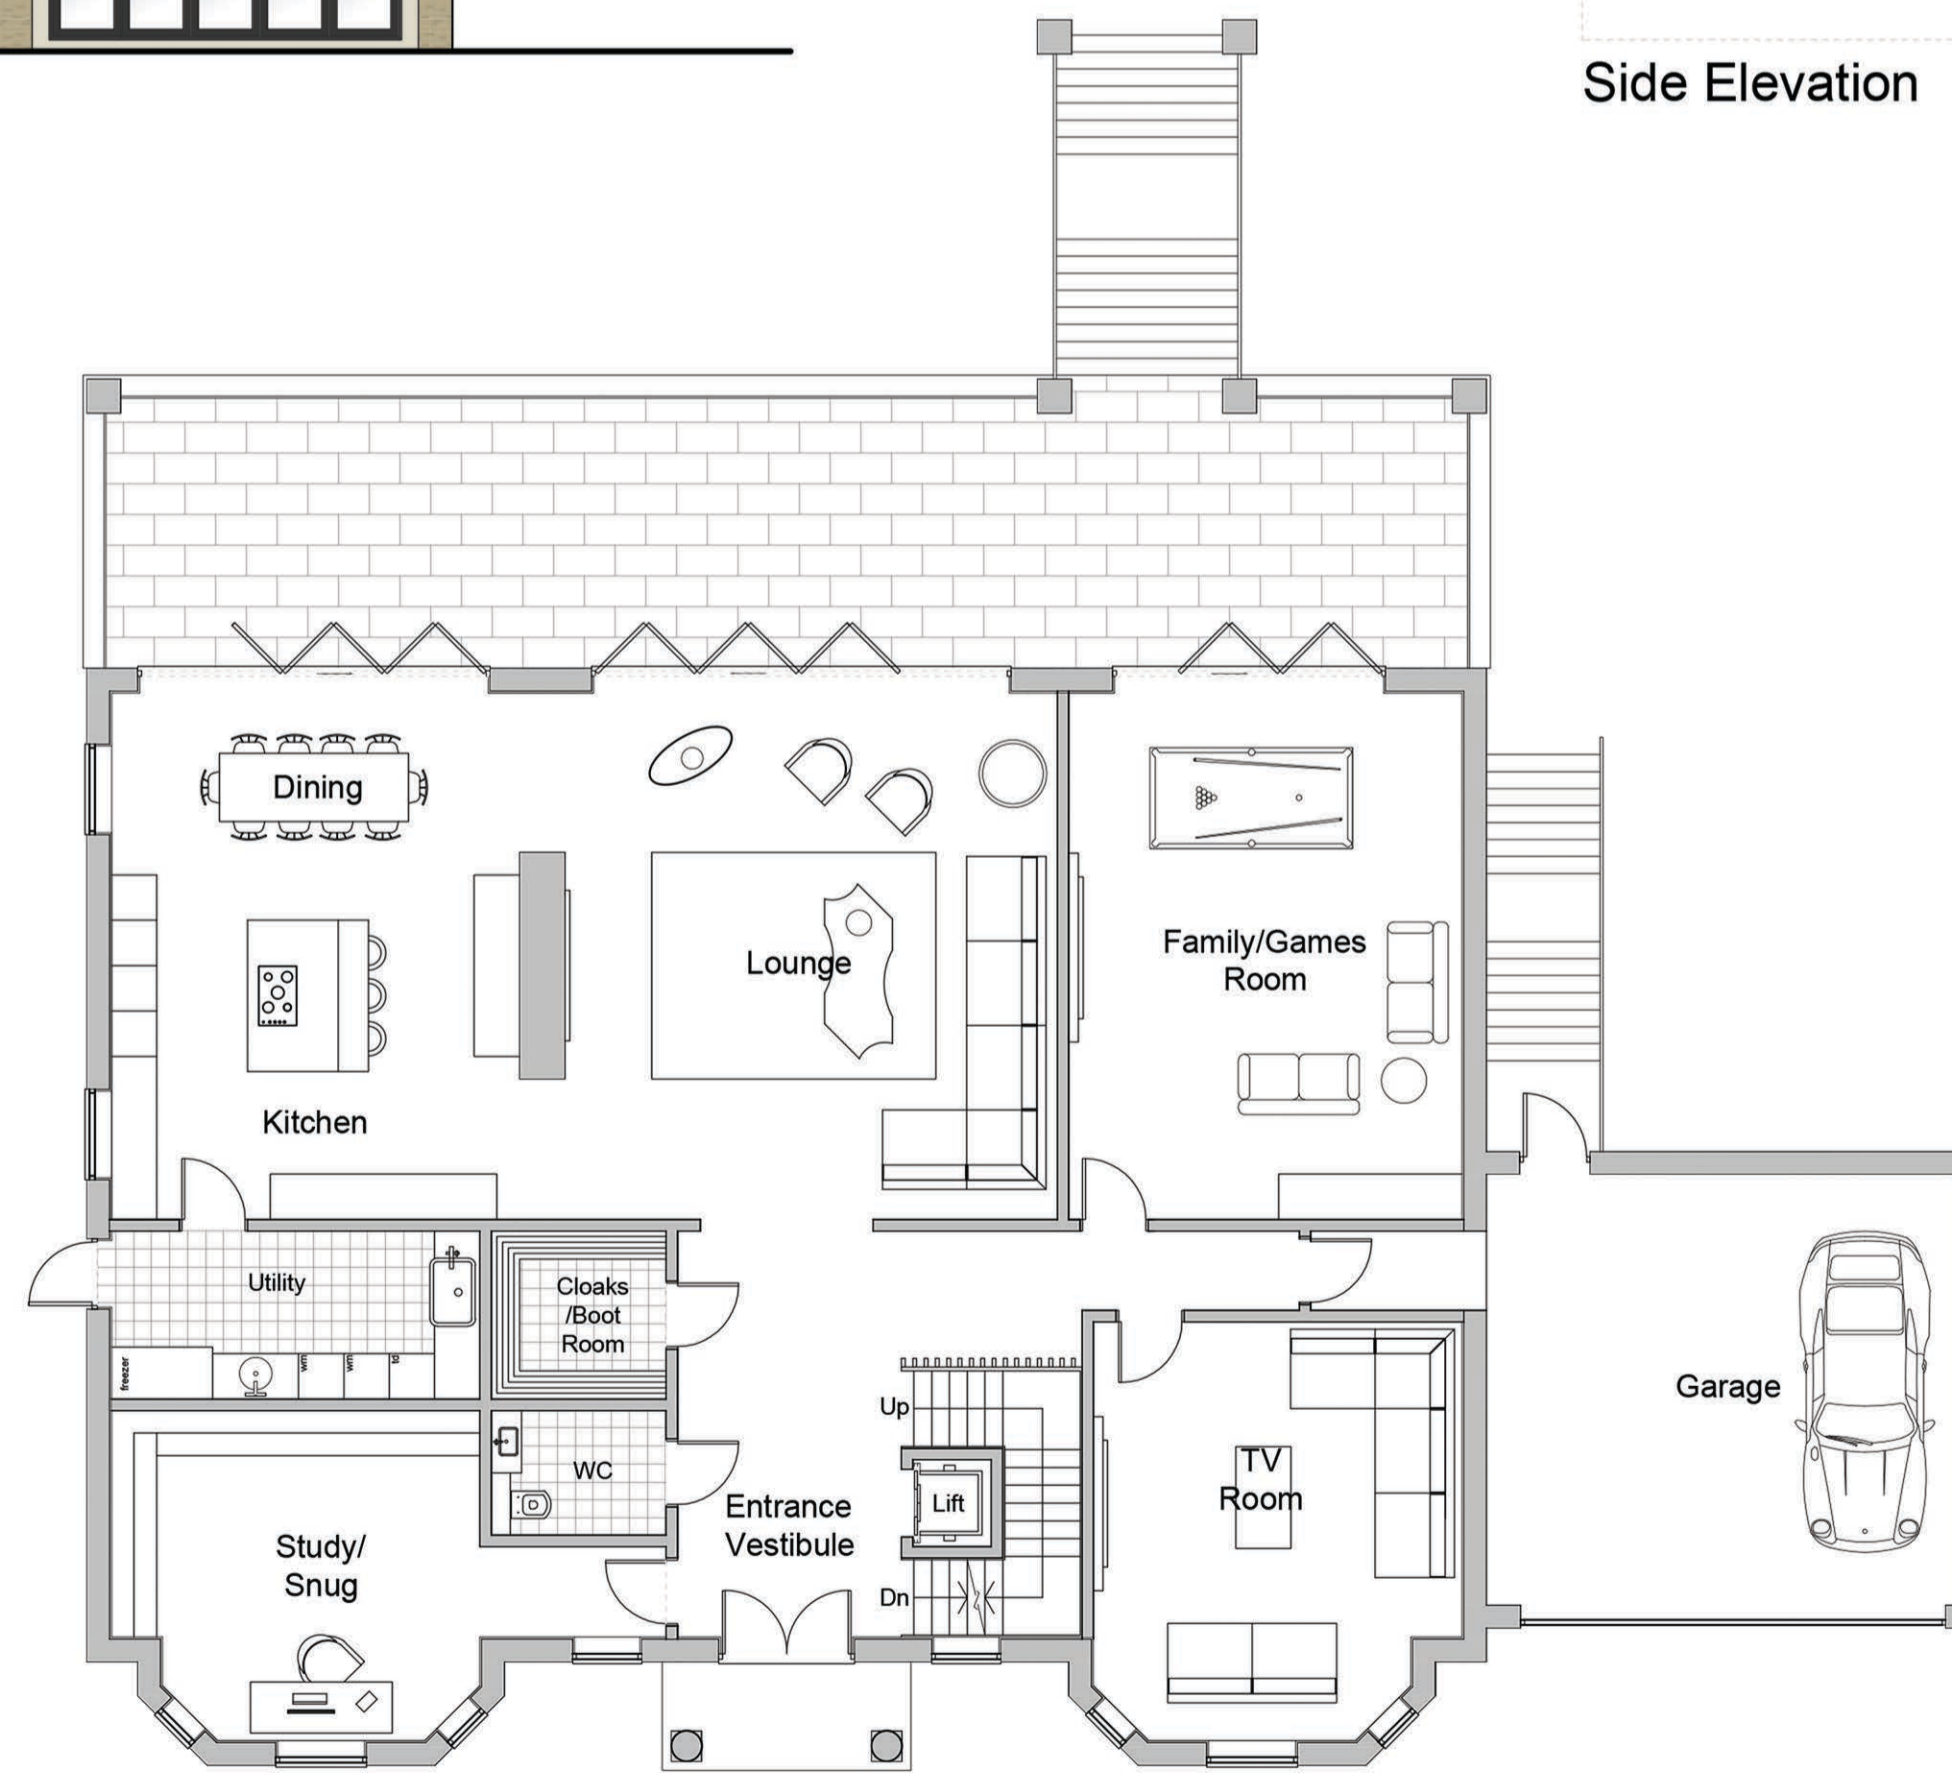


Ground Floor Plan

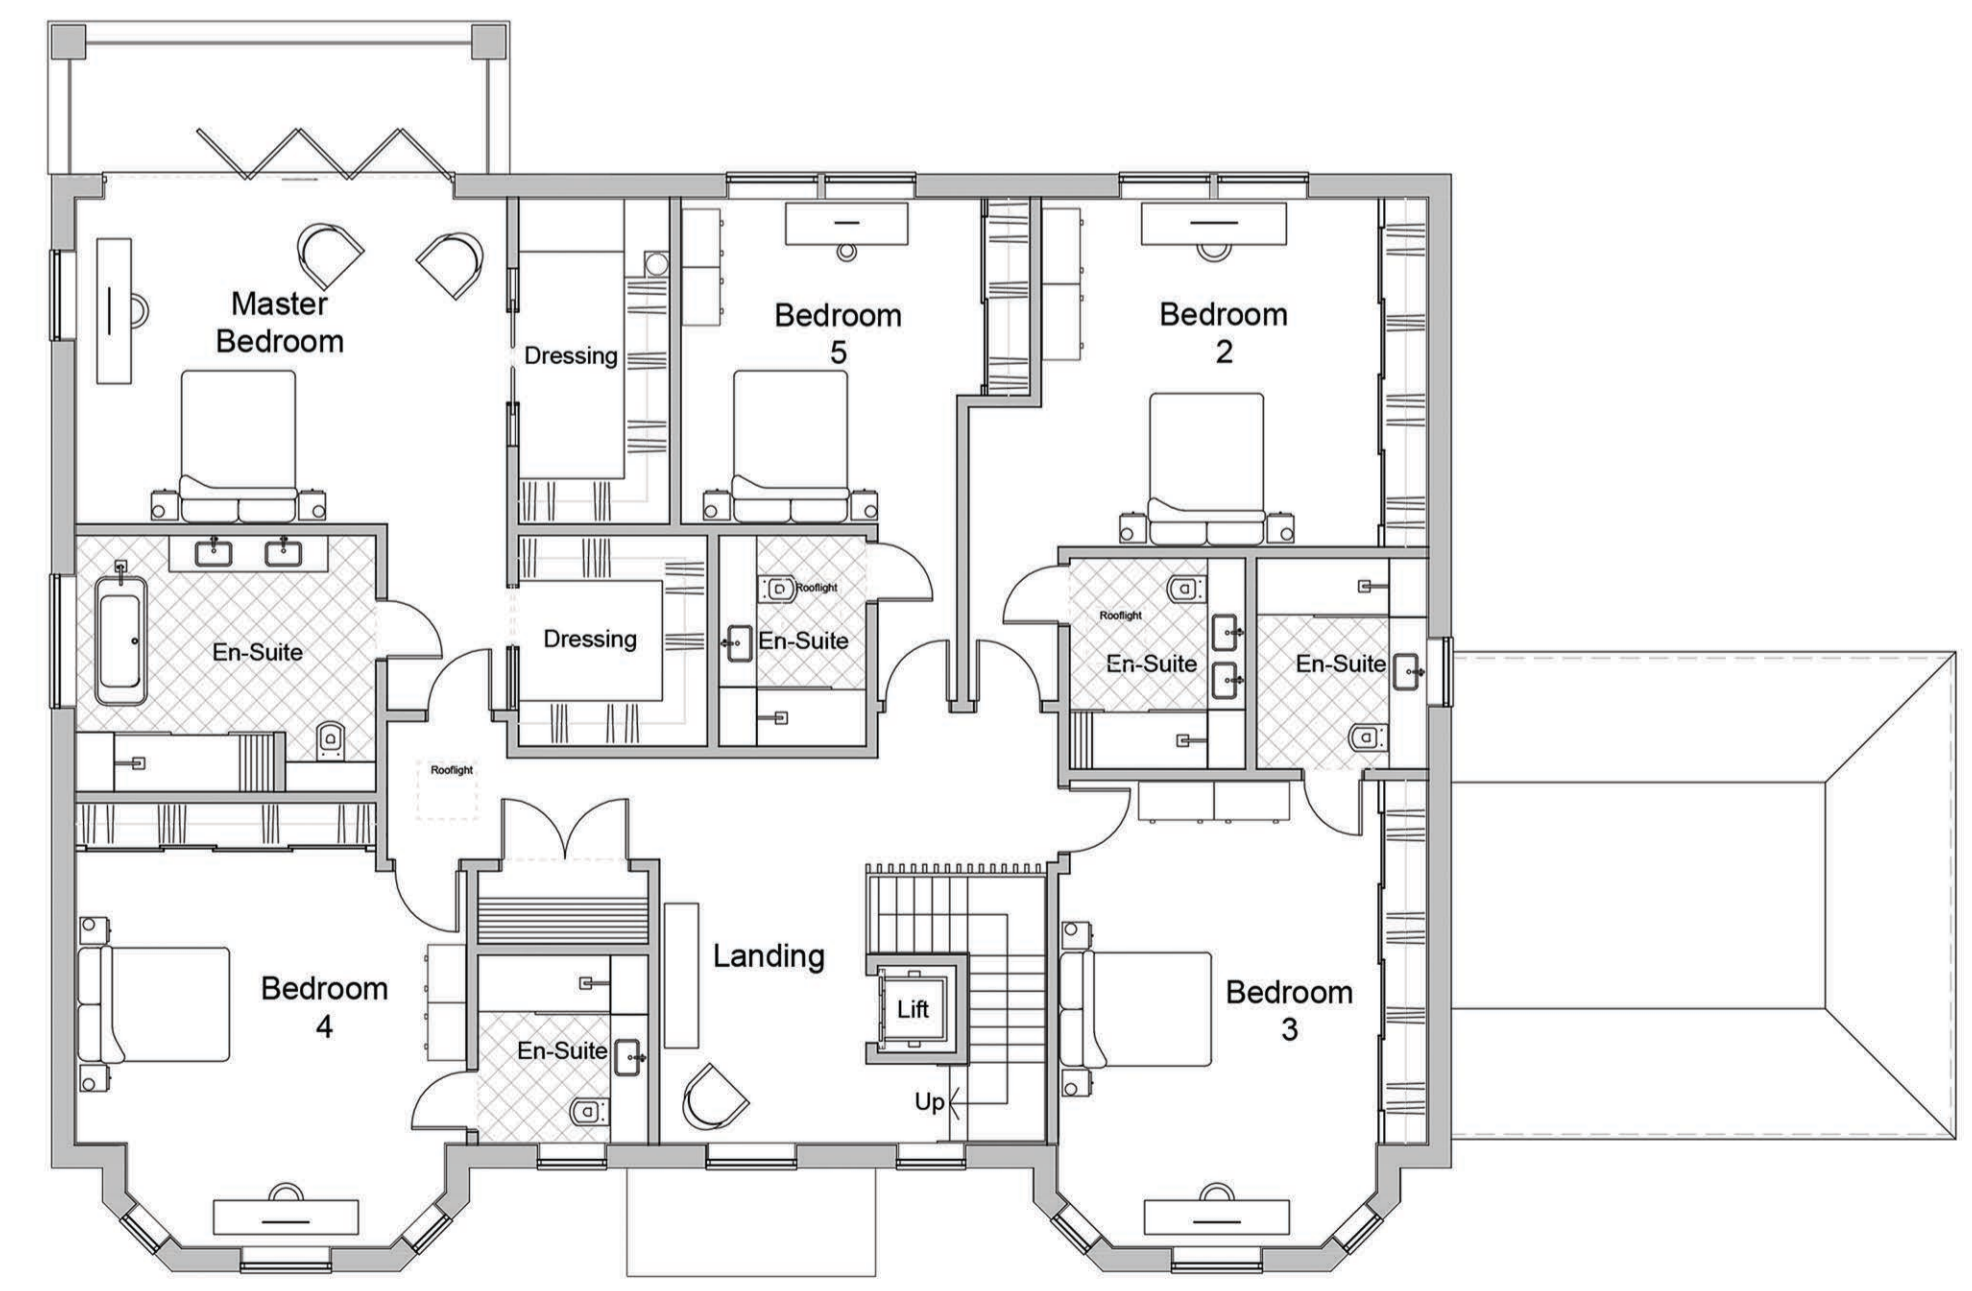

First Floor Plan

Rev. A 10.01.20 Swimming pool area on lower ground floor extended to rear.

 

<p>cmyk PLANNING AND DESIGN</p> <p>CMYK (Planning & Design) Ltd 6 The Gavel Centre, Parkers Wood St Albans, Herts. AL3 6PQ t: 01727 830123 e: email@cmykuk.net www.cmykuk.net</p>	For:	Job:	Rev:	
	<p>CHASE NEW HOMES</p> <p><i>The Excitement is Building</i></p>	44 The Ridgeway, Cuffley, Herts	A	
		Proposed Floor Plans & Elevations	Date:	
		Scale: 1:100 @A1	September '19	
		Dwg No: 1927 / P / 20.01		