


SCALE IN METRES




PLANNING DEPAR.  
OFFICE COPY

06 SEP 2011

2011/1777

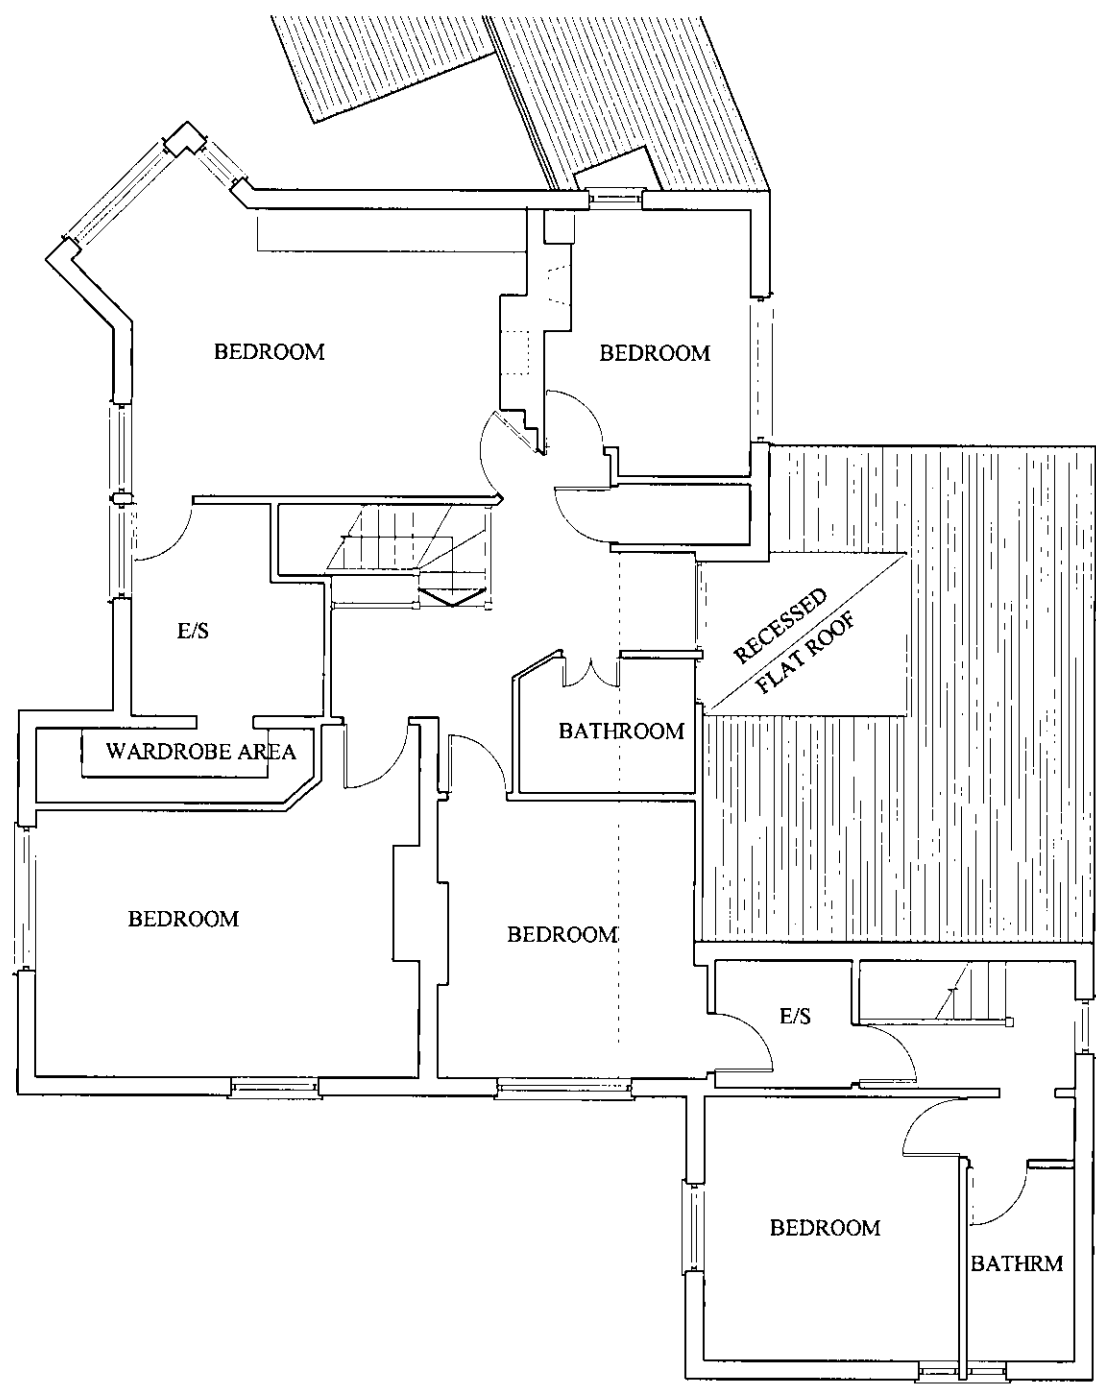


EXISTING

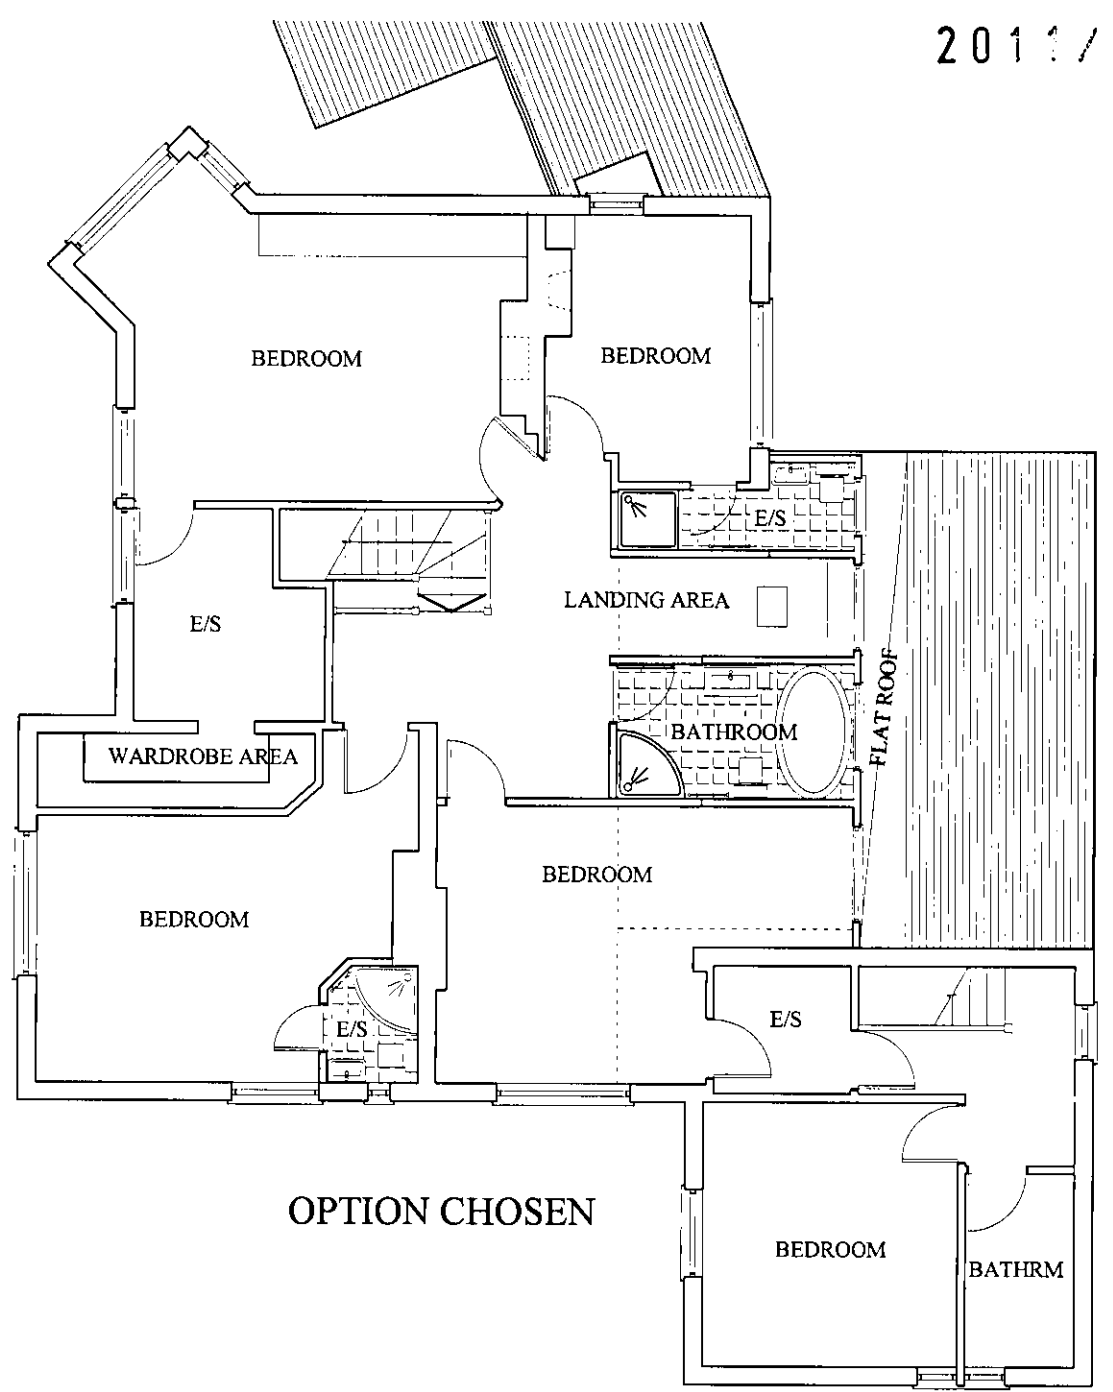

PROPOSED

OPTION CHOSEN

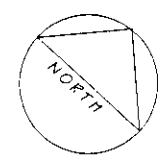

amendment	date	comment



mo associates  
 58 Camlet Way  
 Barnet  
 Hertfordshire EN4 0NS  
 T 020 8275 0611 F 020 8588 5995  
 E andreas@mo-associates.com

Job JUST HOUSE - COOPERS LANE EN6 4NJ  
 Title FIRST FLOOR PLAN

Drawn by ASO Date APRIL 2011

Scale 1:100 Dwg No. 127A3 E 2.1



A3 PAPER

SCALE IN METRES

PLANNING DEPAR  
OFFICE COPY


06 SEP 2011

2011/1777

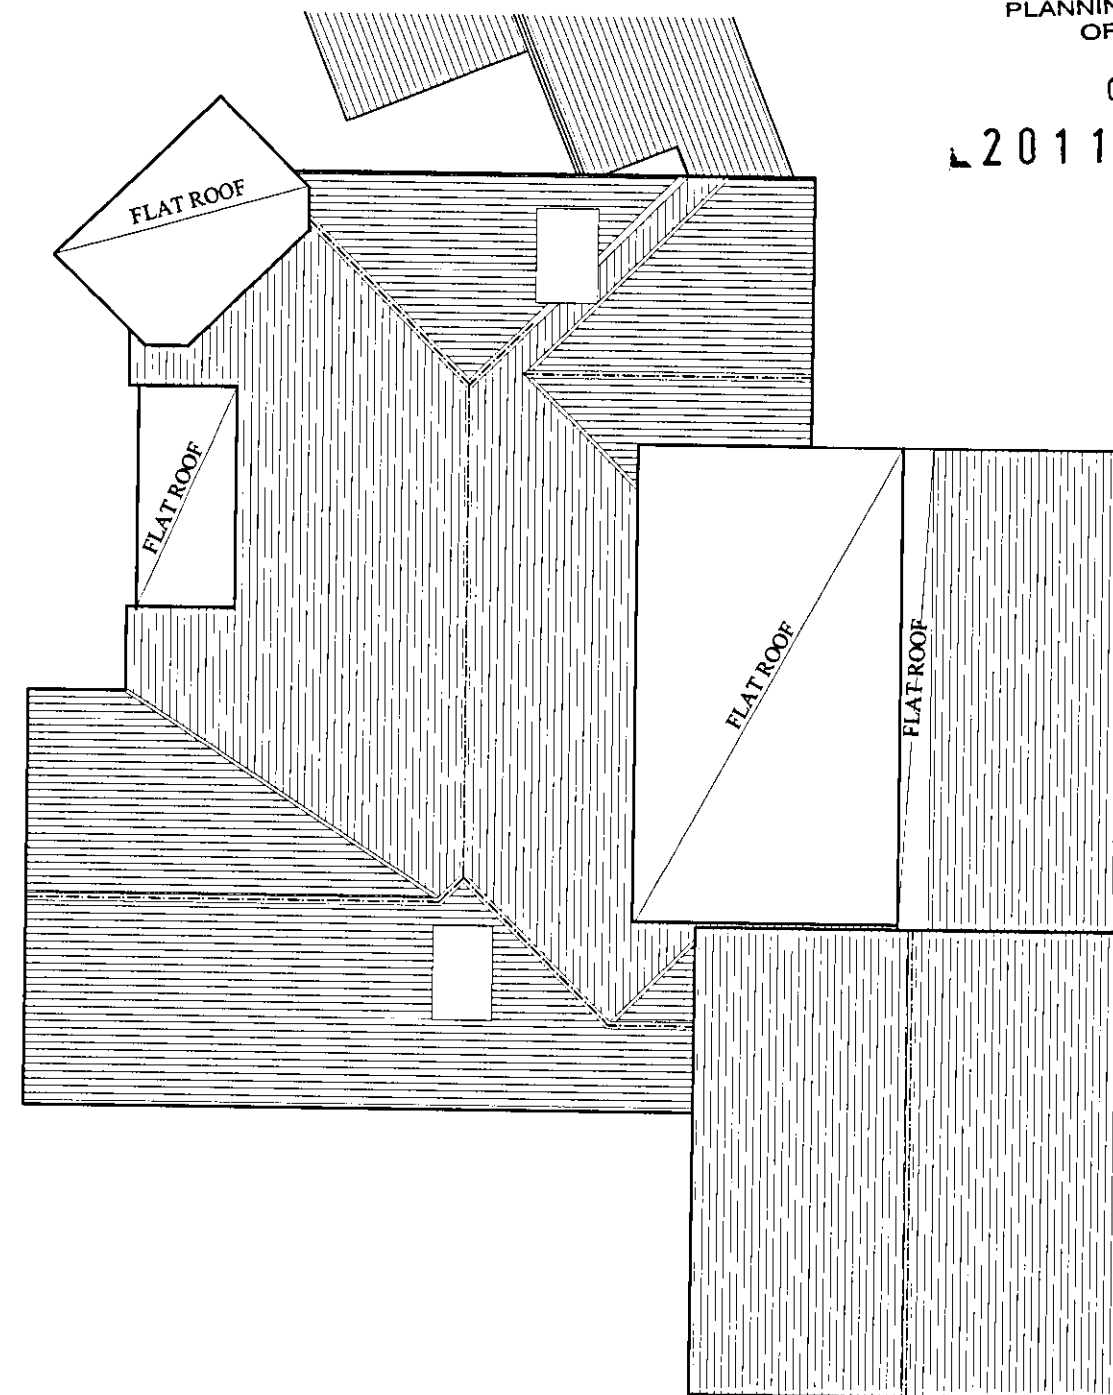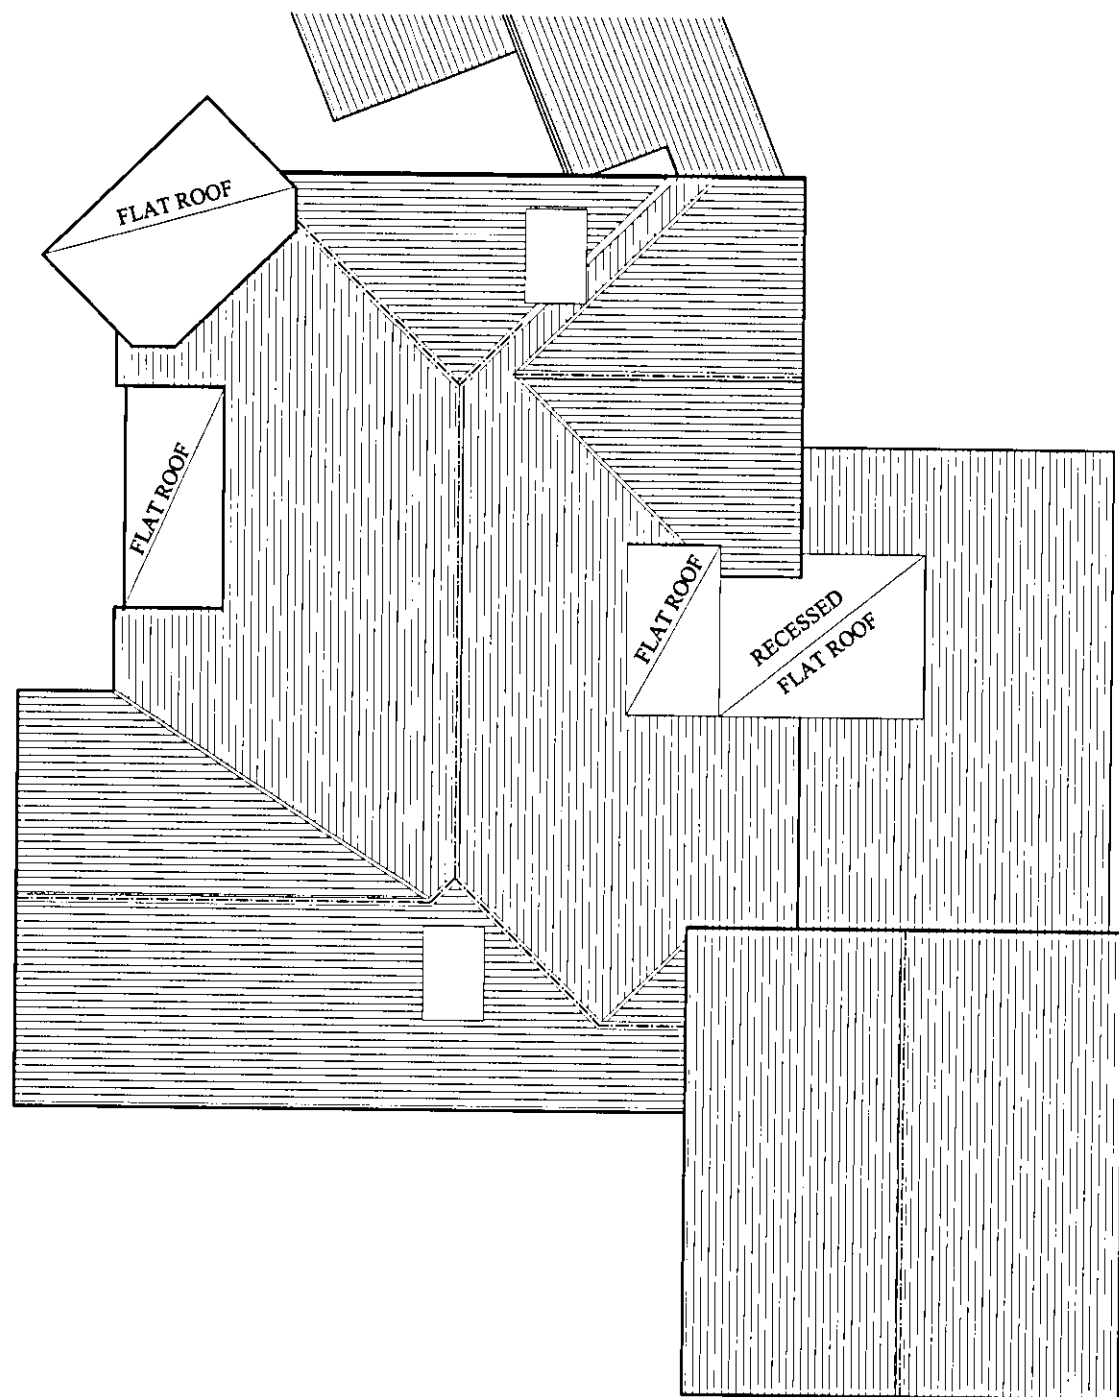

EXISTING

PROPOSED

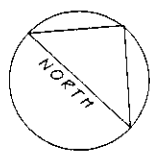

A3 PAPER

amendment	date	comment





mo associates  
 58 Camlet Way  
 Barnet  
 Hertfordshire EN4 0NS  
 T 020 8275 0611 F 020 8588 5995  
 E andreas@mo-associates.com

Job JUST HOUSE - COOPERS LANE EN6 4NJ  
 Title ROOF PLAN


Drawn by ASO Date APRIL 2011

Scale 1:100 Dwg No. 127A3 E 3.1

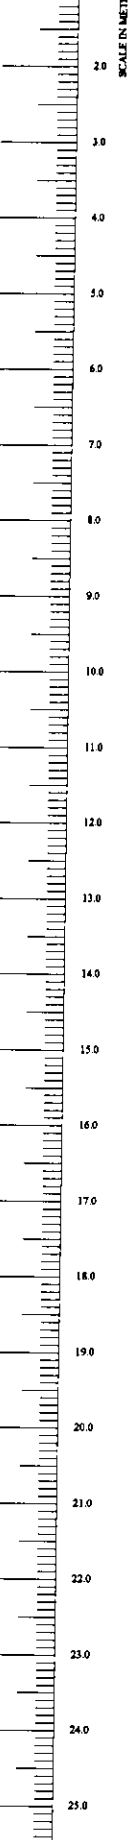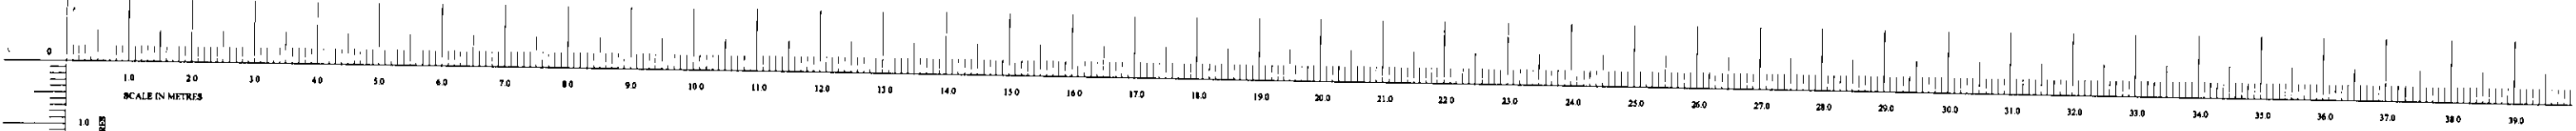

PLANNING DEPT  
OFFICE COPY

06 SEP 2011  
2011/1777

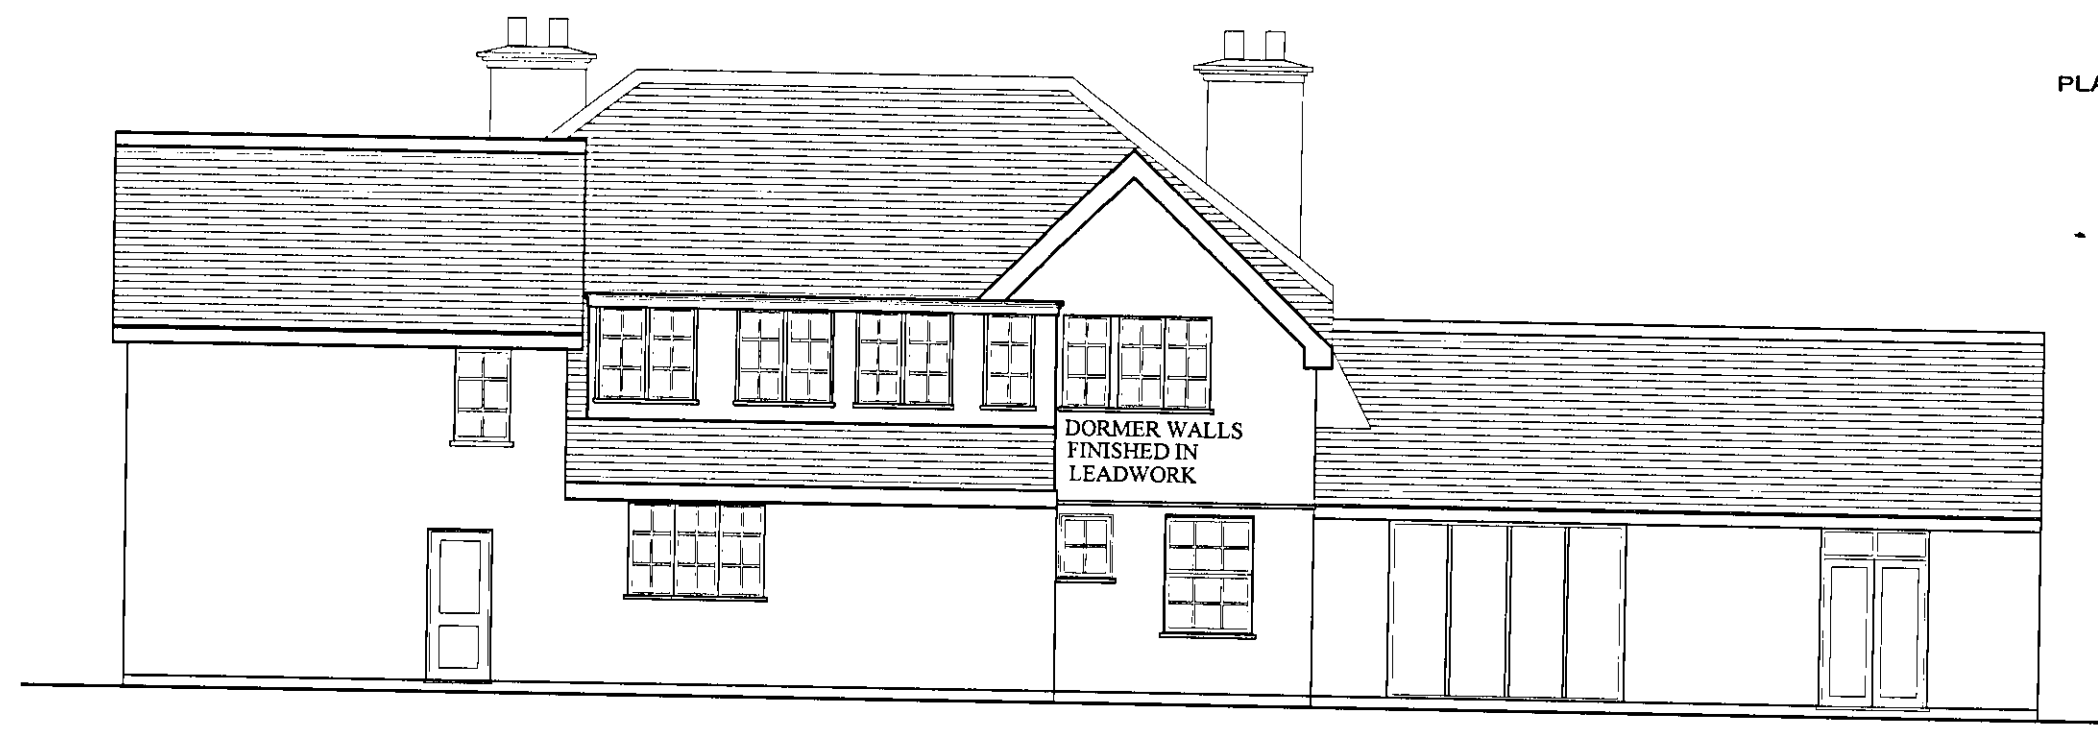

PROPOSED




EXISTING

DORMER WALLS FINISHED IN LEADWORK

A3 PAPER

amendment	date	comment

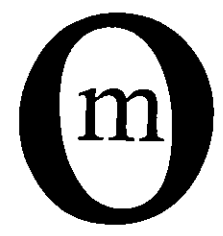


mo associates  
58 Camlet Way  
Barnet  
Hertfordshire EN4 0NS  
T 020 8275 0611 F 020 8588 5995  
E andreas@mo-associates.com


Job Title JUST HOUSE - COOPERS LANE EN6 4NJ  
NORTH (REAR) ELEVATION  
Drawn by ASO Date APRIL 2011  
Scale 1:100 Dwg No. 127A3 E 4.1

SCALE IN METRES

SCALE IN METRES

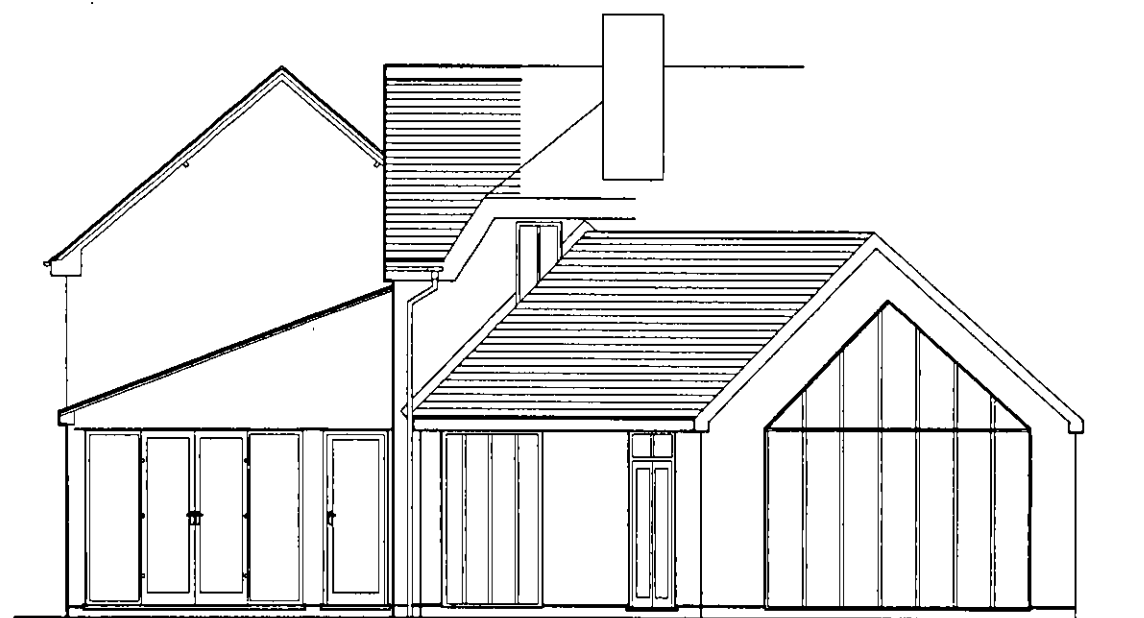

EXISTING

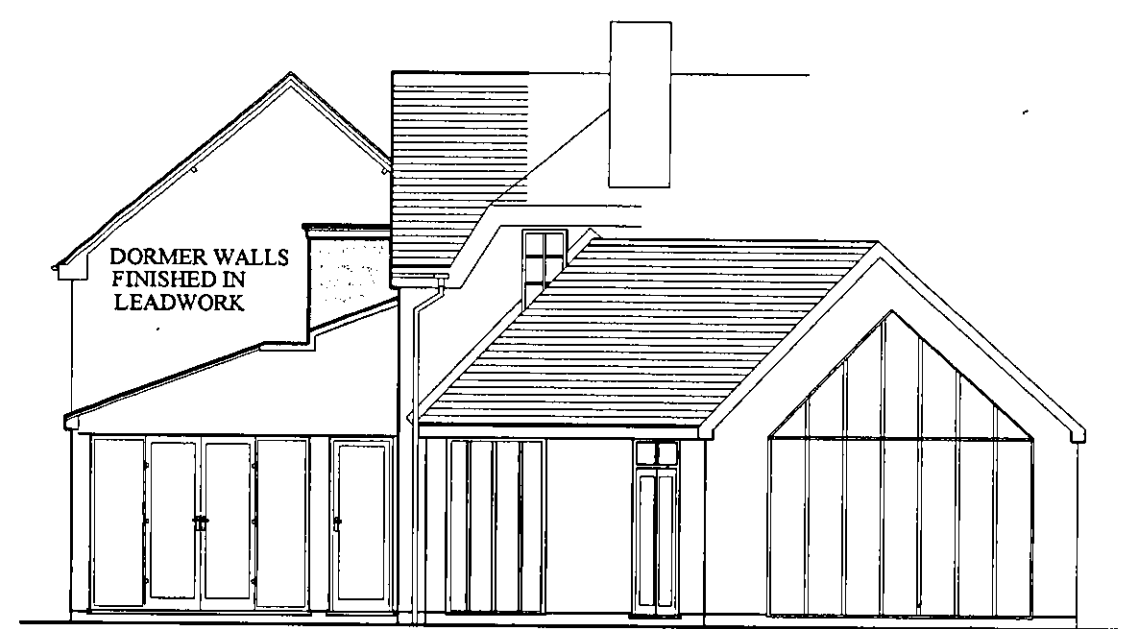

PROPOSED

PLANNING DEFA.  
OFFICE COPY

06 SEP 2011

2011/1777

A3 PAPER

amendment	date	comment




mo associates  
58 Camlet Way  
Barnet  
Hertfordshire EN4 0NS  
T 020 8275 0611 F 020 8588 5995  
E andreas@mo-associates.com


Job JUST HOUSE - COOPERS LANE EN6 4NJ  
Title WEST ELEVATION

Drawn by ASO Date APRIL 2011


Scale 1:100 Dwg No. 127A3 E 4.2

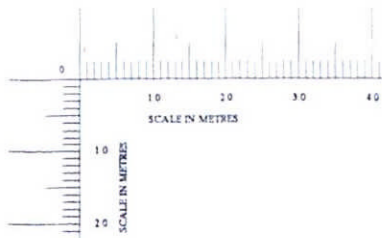


 EXTENSION

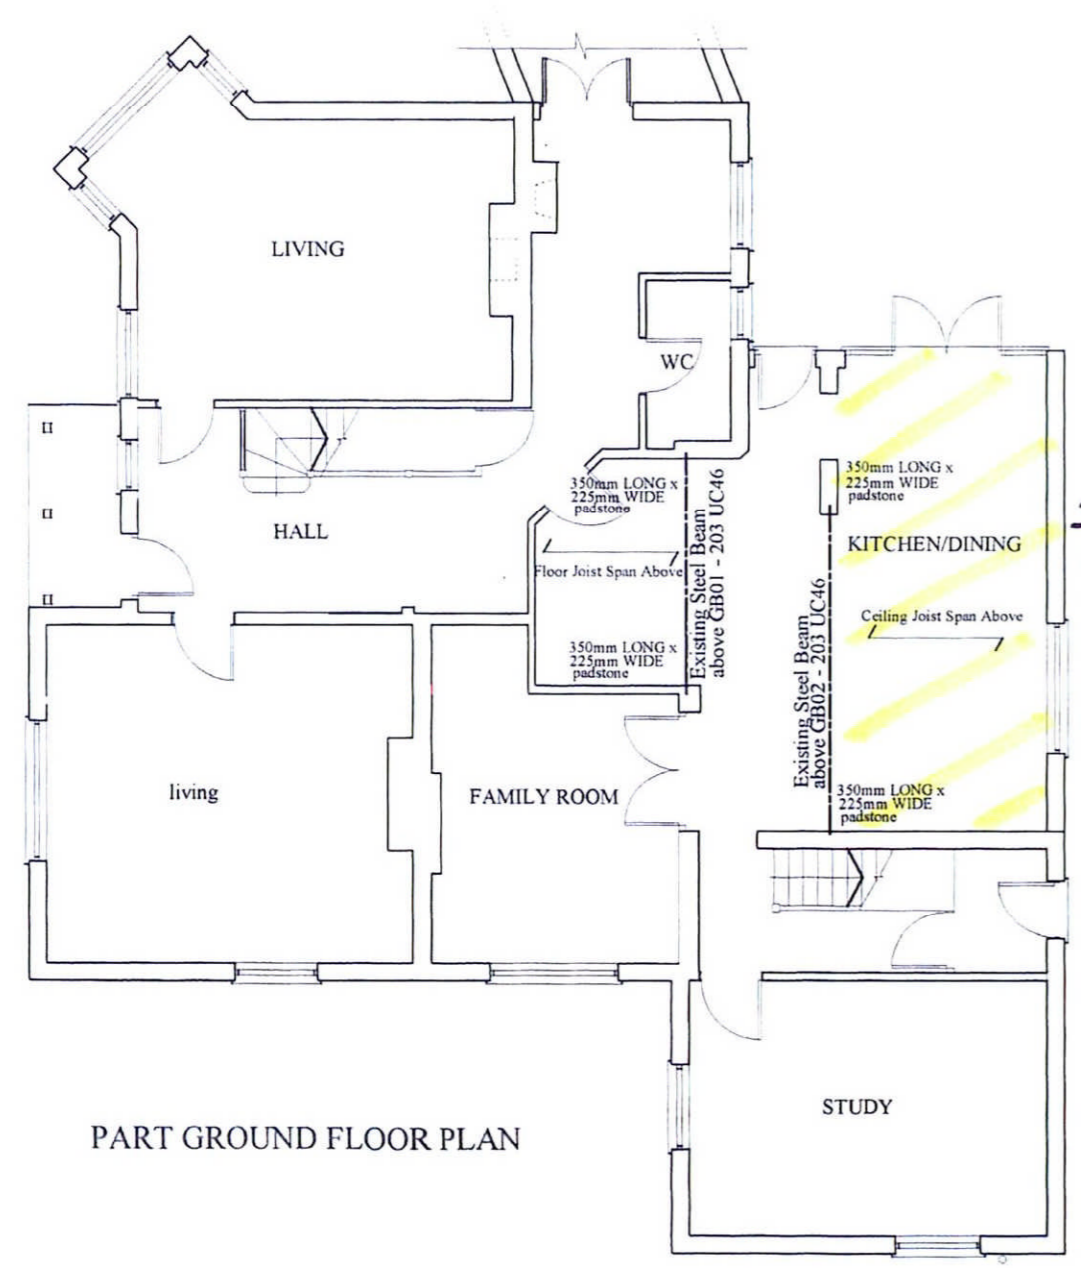

PART GROUND FLOOR PLAN

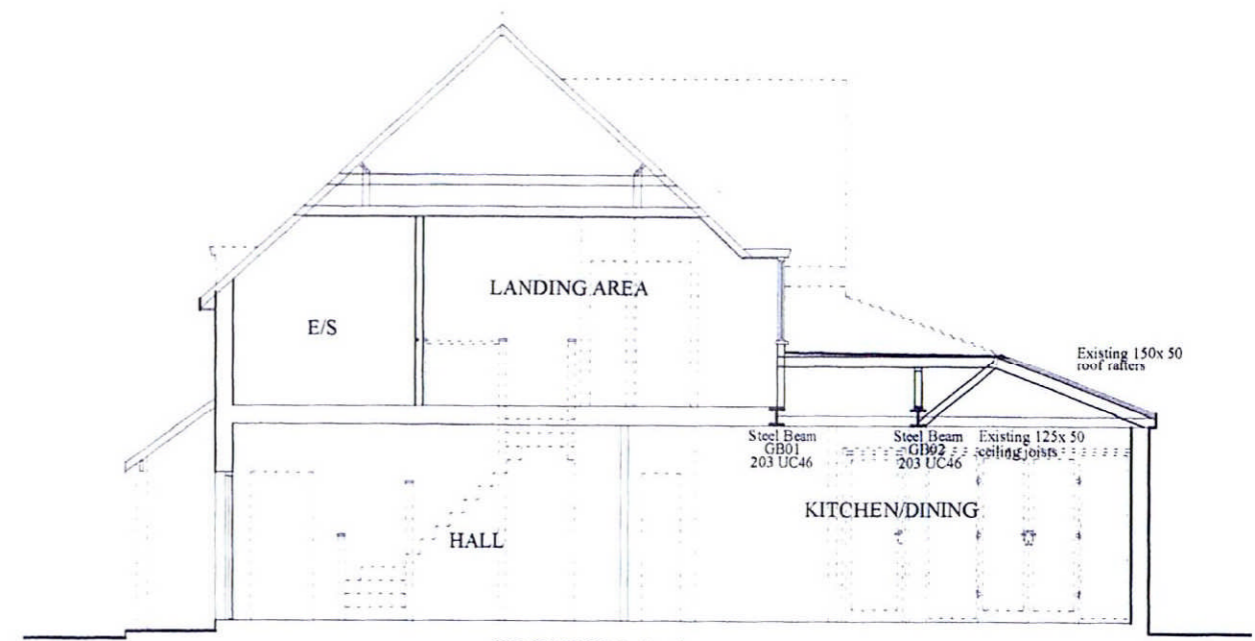

SECTION A-A

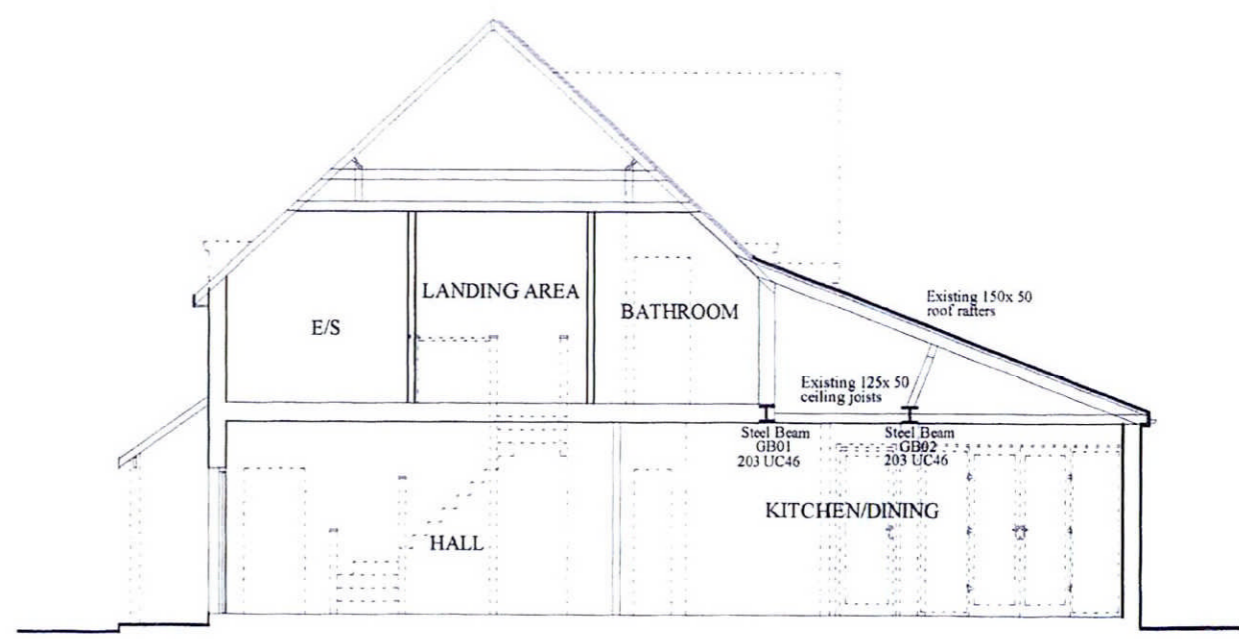

SECTION B-B





amendment	date	comment



mo associates  
 58 Camlet Way  
 Bamet  
 Hertfordshire EN4 0NS  
 T 020 8275 0611 F 020 8588 5995  
 E andreas@mo-associates.com

Job JUST HOUSE - COOPERS LANE EN6 4NJ  
 Title EXISTING  
 Drawn by ASO Date SEPTEMBER 2011  
 Scale 1:100 @ A3 Dwg No. 127A3 B 1.1

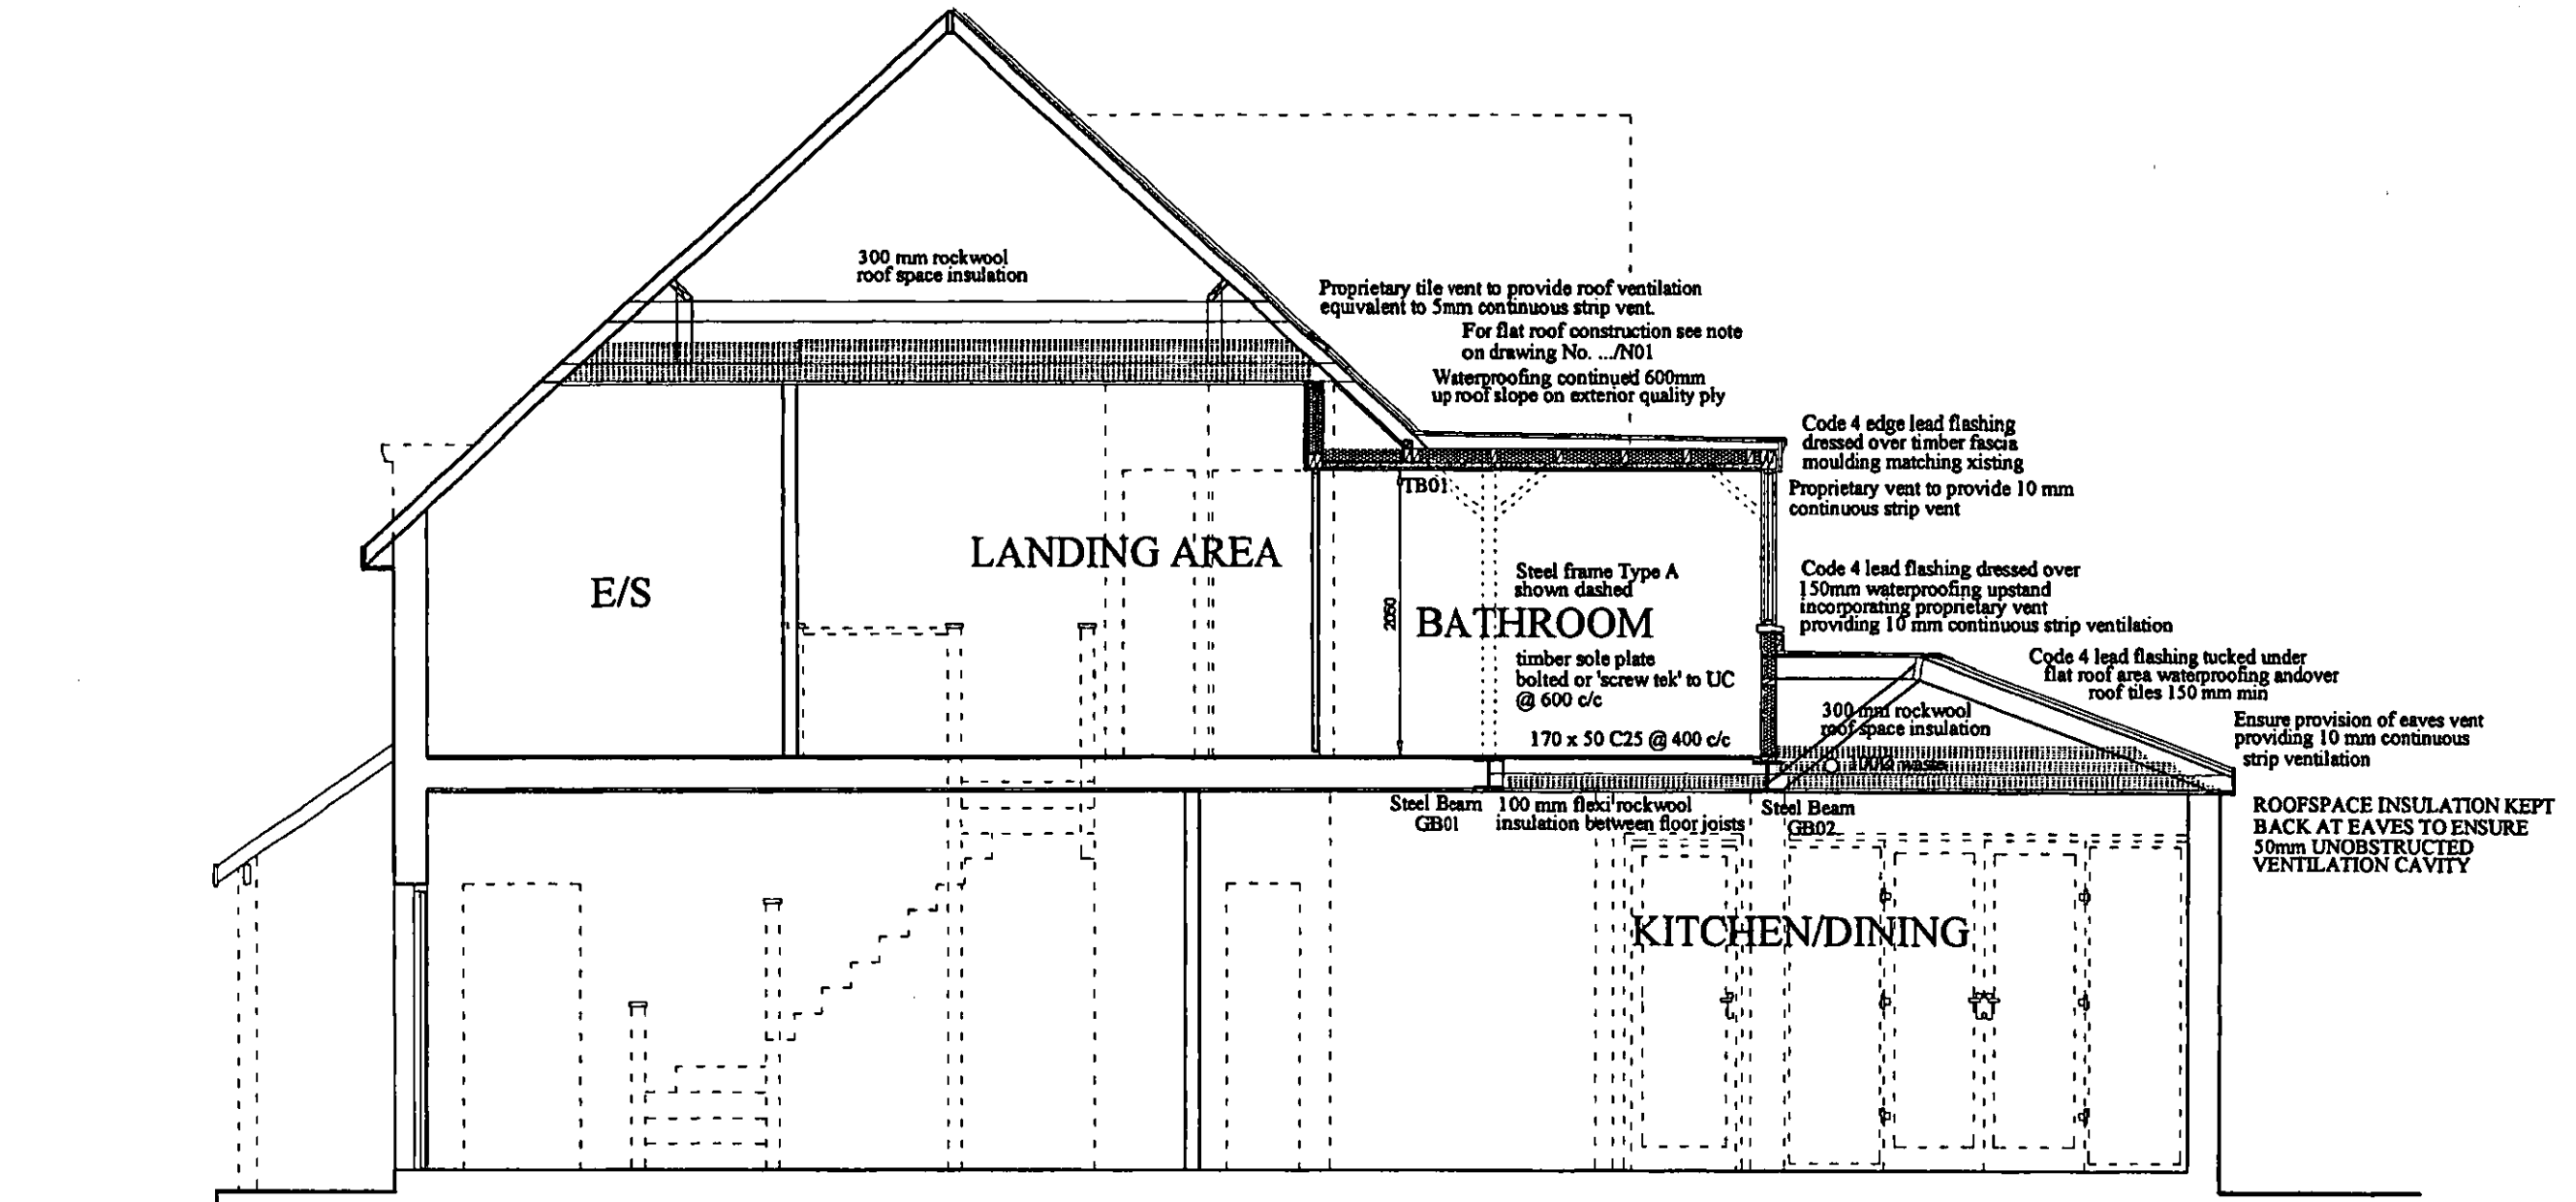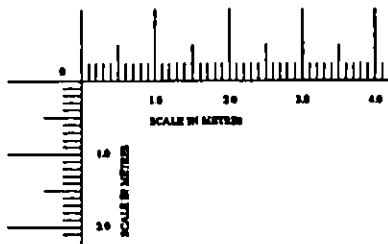

amendment	date	comment



mo associates  
 58 Camlet Way  
 Barnet  
 Hertfordshire EN4 0NS  
 T 020 8275 0611 F 020 8588 5995  
 E andreas@mo-associates.com

Job JUST HOUSE - COOPERS LANE EN6 4NU  
 Title SECTION C - C

Drawn by ASO Date SEPTEMBER 2011

Scale 1:50 @ A3 Dwg No. 127A3 B 4.1