





**1** Proposed Front Elevation Option 02  
1:100




**2** Proposed Rear Elevation Option 02  
1:100

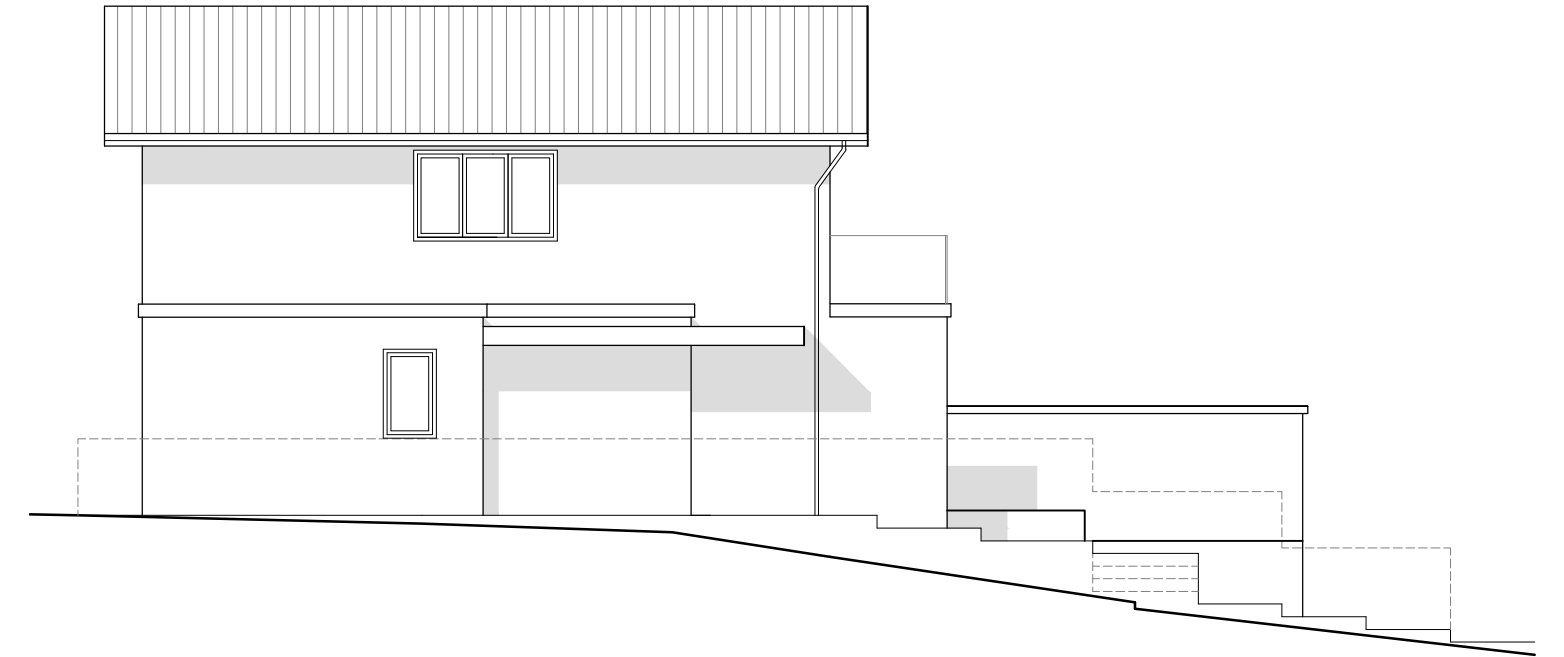


**3** Proposed Side Elevation Option 02  
1:100

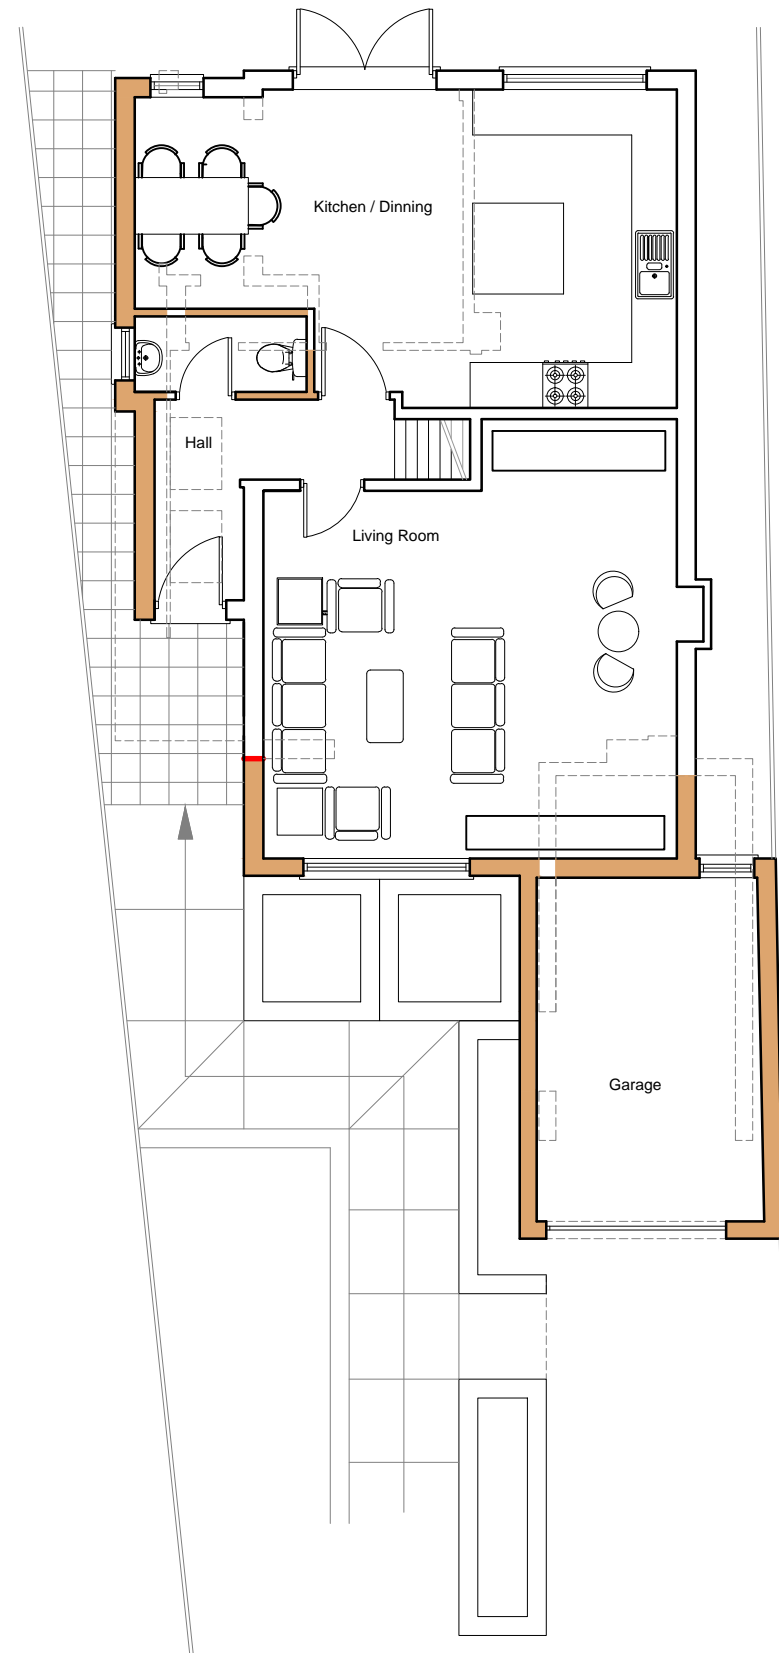

**4** Proposed Ground Floor Plan, Option 02  
1:100

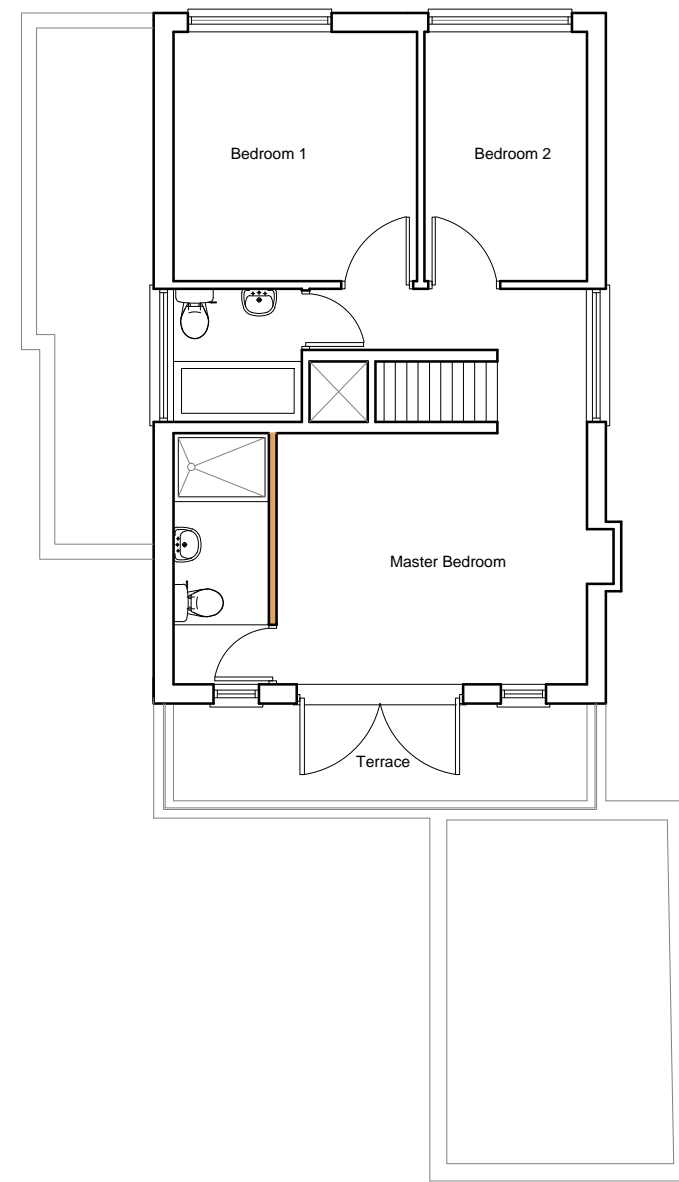

**5** Proposed First Floor Plan, Option 02  
1:100

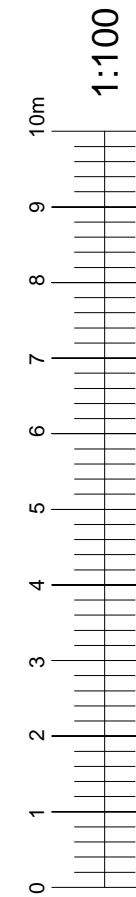

**dpa** ARCHITECTS  
INTERIOR DESIGNERS  
PARTY WALL SURVEYORS  
PLANNING CONSULTANTS

**Hertfordshire Office**  
25 Tudor Hall  
Brewery Road  
Hoddesdon, Herts  
EN11 8FP

**London Office**  
9 Devonshire square  
London  
EC2M 4YF

**RIBA**

01992 469001  
info@dpa-architects.co.uk  
www.dpa-architects.co.uk

Client	Mr J Ricotta
Site address	7 Orchard Close Cuffley, Potters Bar, EN64QD
Project Description	Front and Side Elevation Extension Exterior Alterations
Drawing Title	Proposed Plans and Elevations
Drawn	JR
Checked by	DP
Issued for	Planning Approval
Scale	1:50@A2
Drawing No.	1118 205
Revisions	