




1 Location Plan
1:1250





2 Block Plan Existing
1:500

 



3 Block Plan Proposed
1:500

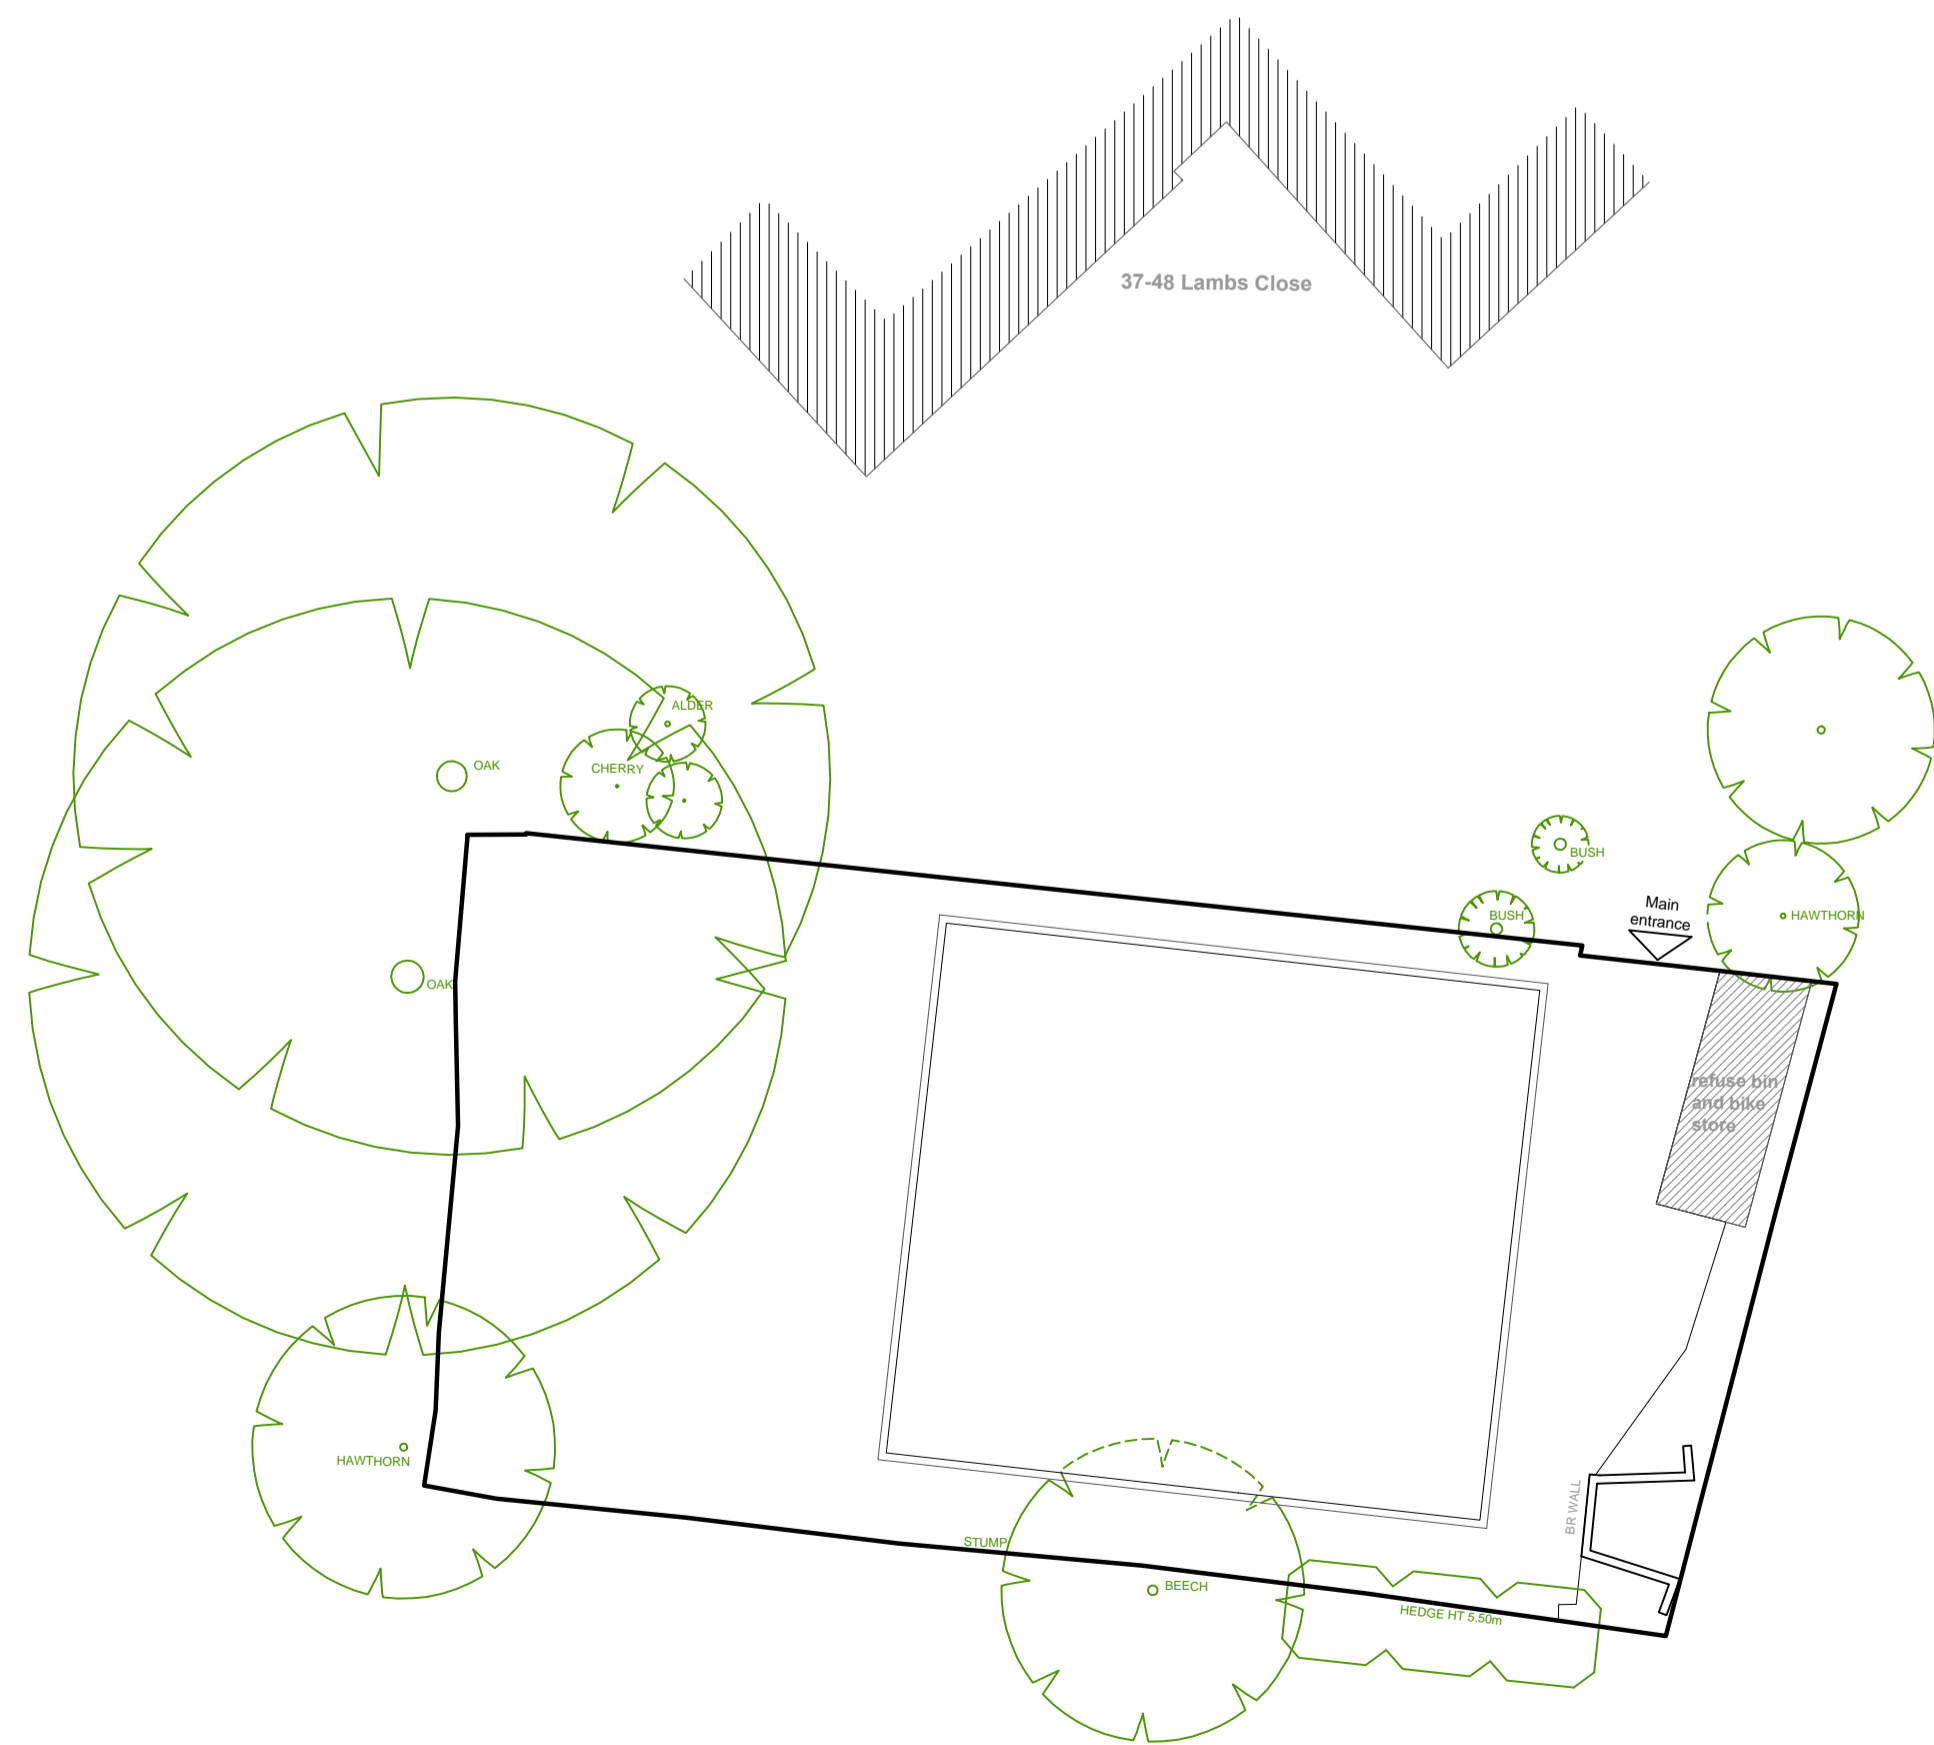 

4 Existing Site Plan
1:200

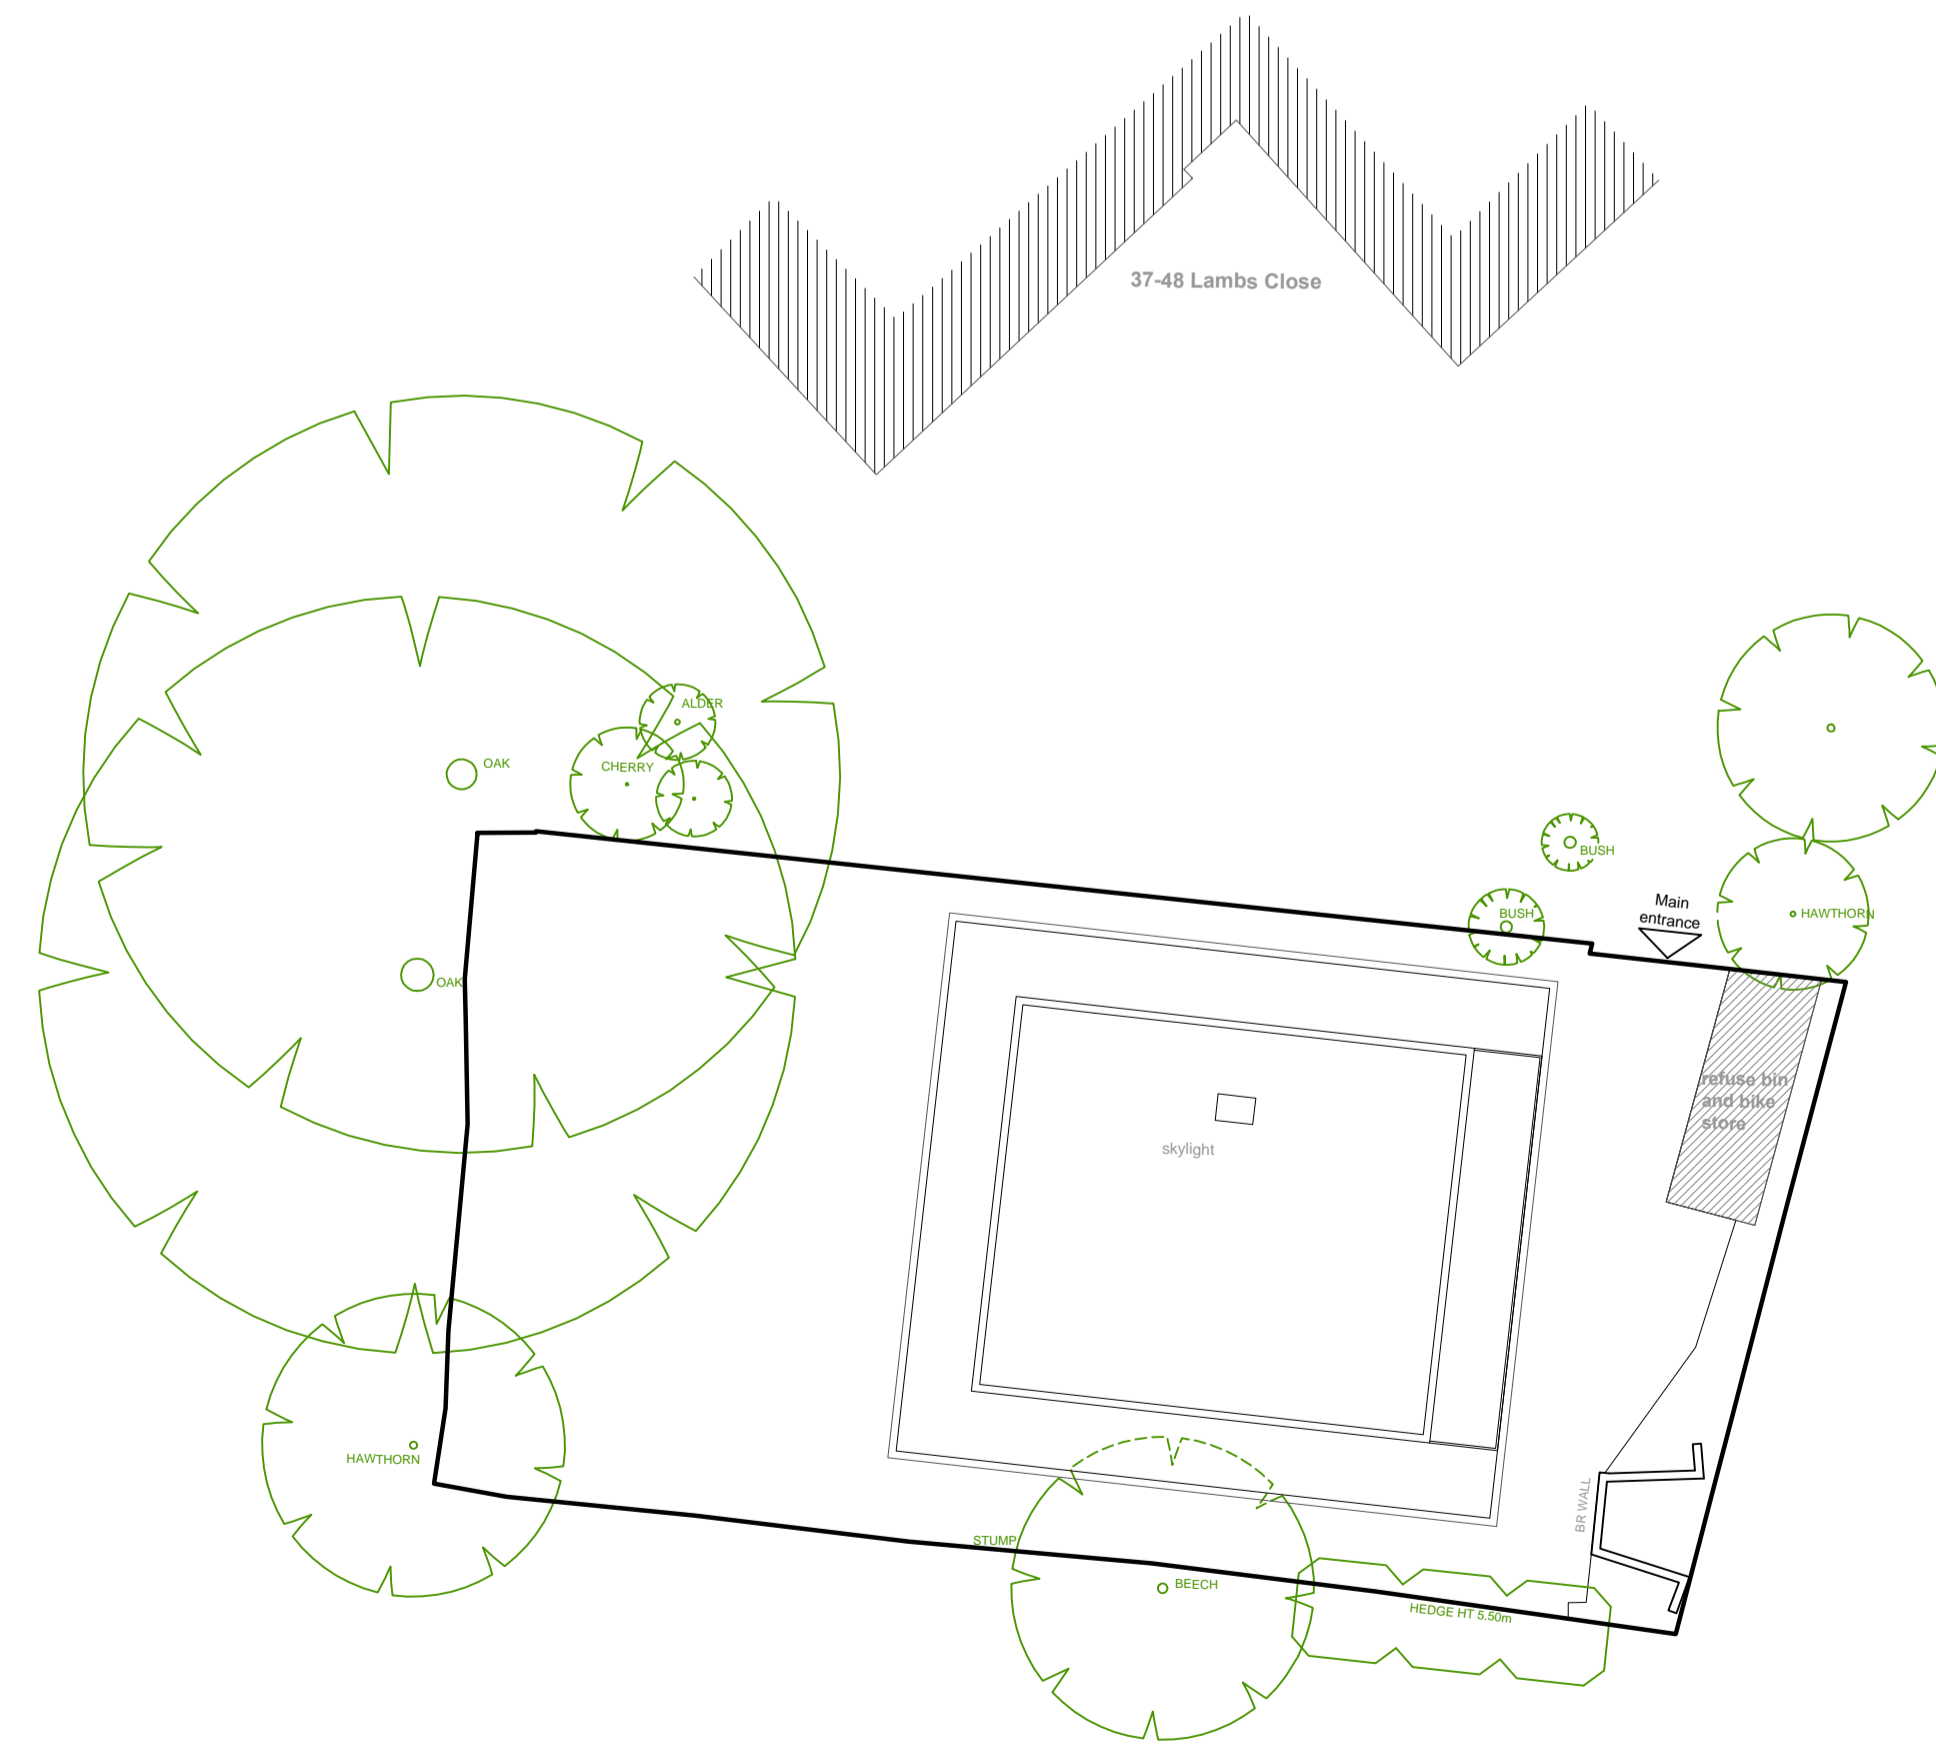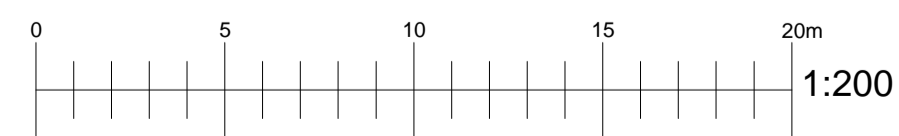

5 Proposed Site Plan - Roof Plan
1:200

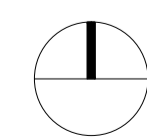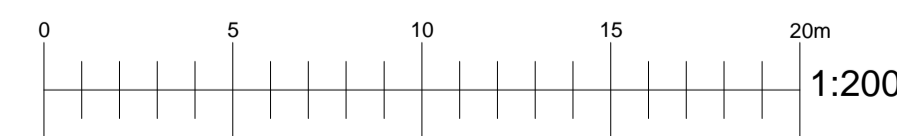

dpa ARCHITECTS
INTERIOR DESIGNERS
PARTY WALL SURVEYORS
PLANNING CONSULTANTS

Hertfordshire Office
25 Tudor Hall
Brewery Road
Hoddesdon, Herts
EN11 8FP

London Office
9 Devonshire square
London
EC2M 4YF

RIBA 01992 469001
info@dpa-architects.co.uk
www.dpa-architects.co.uk

Client	Ludgate Property Development Ltd.
Site address	Land Adjacent to Flats at 37-48 aLambs Close Cuffley - Herts EN6 4HQ
Project Description	Erection of Additional Storey
Drawing Title	Location Plan / Block Plan / Site Plan (Existing & Proposed)
Drawn	FT
Checked by	DP
Issued for	Planning Application
Scale	Various@A1
Drawing No.	1139 - 300
Date	July 2017
Revisions	B - 20170713