



This scheme is subject to Town Planning and all other necessary consents. Dimensions, areas and levels where given are only approximate and subject to site survey. All dimensions are to be checked on site. All feasibility studies are subject to full site survey. This drawing is to be read in conjunction with all relevant consultants and/or specialist drawings/documents and any discrepancies or variations are to be notified to the architect in writing before the affected work commences. All queries relating to design of structural elements are to be referred to the structural engineering consultant for resolution. The workmanship and materials of all trades and building operations shall comply with the recommendations of British Standards (BS) 800 parts 1-16, inclusive and with Approved Document to support Regulation 7 1999 edition (incorporating 2000 amendments) of the Building Regulations 2010. All design and construction is to be in accordance with the Construction (Design and Management) Regulations 2015.

| Rev | Date | Description | By |
|-----|----------|--|-----|
| A | 07.02.19 | Building positions adjusted Building Grids reset. Mezzanines Adjusted | RGH |
| B | 16.02.19 | Showroom A adjusted. Mezzanines adjusted. Stairs adjusted. Roof Access Stairs revised | RGH |
| C | 07.03.19 | Sliding doors shown to Mall entrance | RGH |
| D | 18.03.19 | Roof access stairs revised | RGH |
| E | 17.04.19 | South Showroom shopfront amended | RGH |

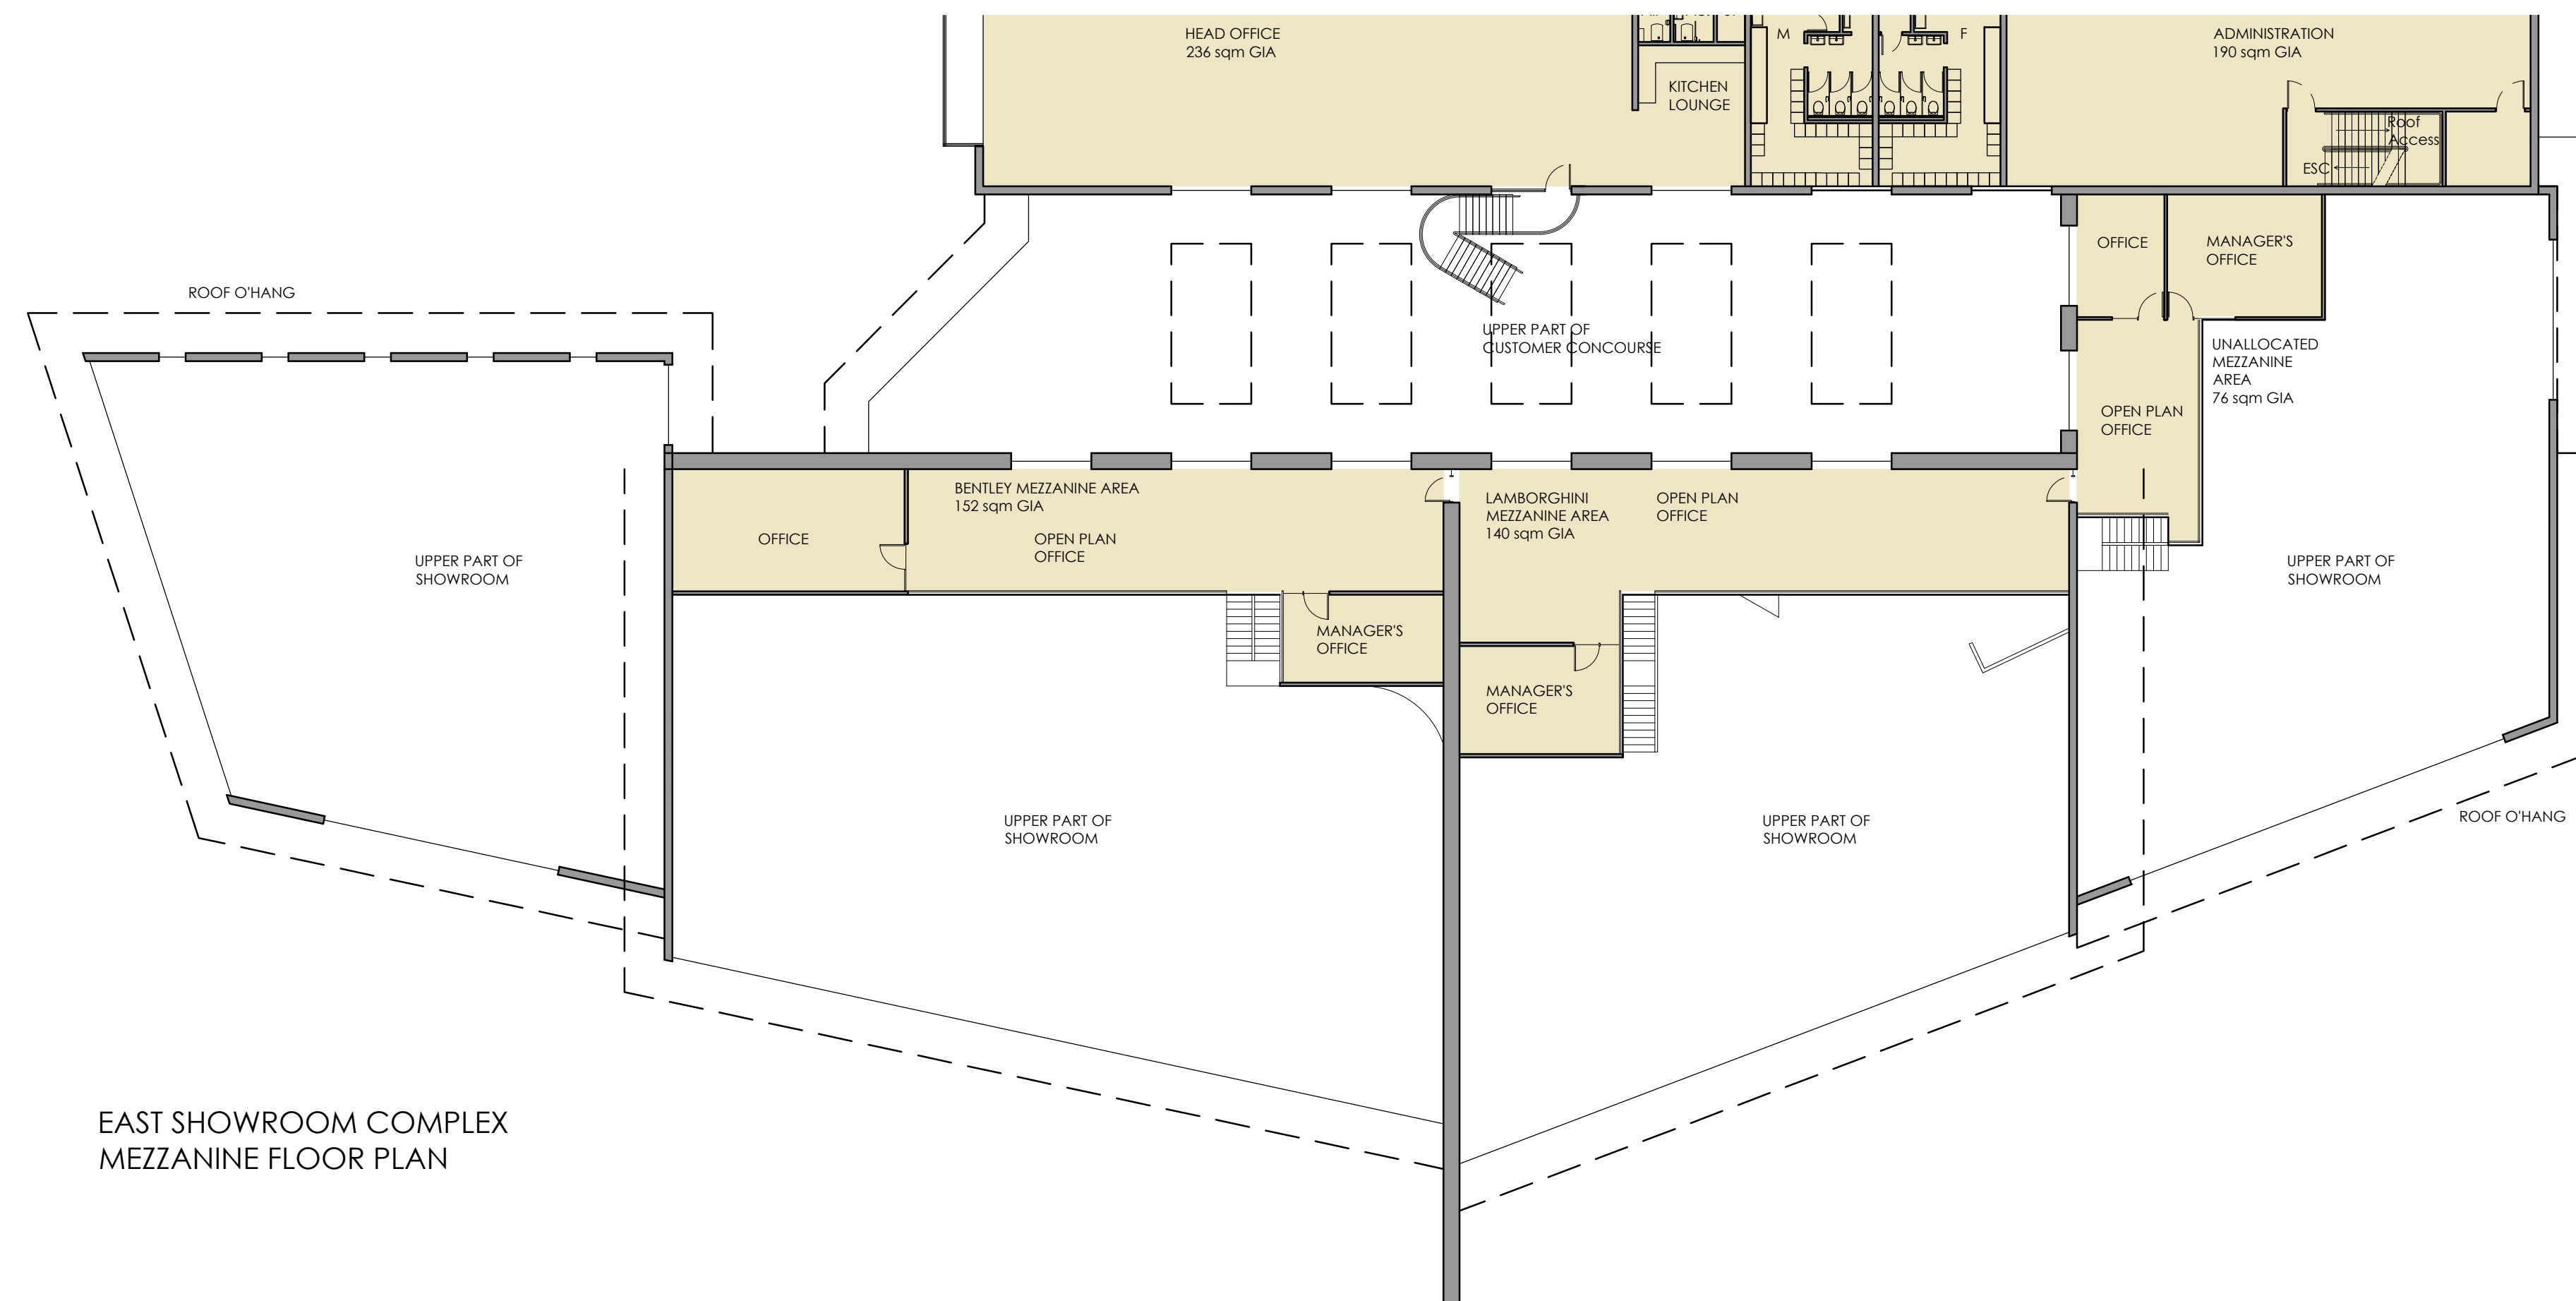

EAST SHOWROOM COMPLEX
MEZZANINE FLOOR PLAN

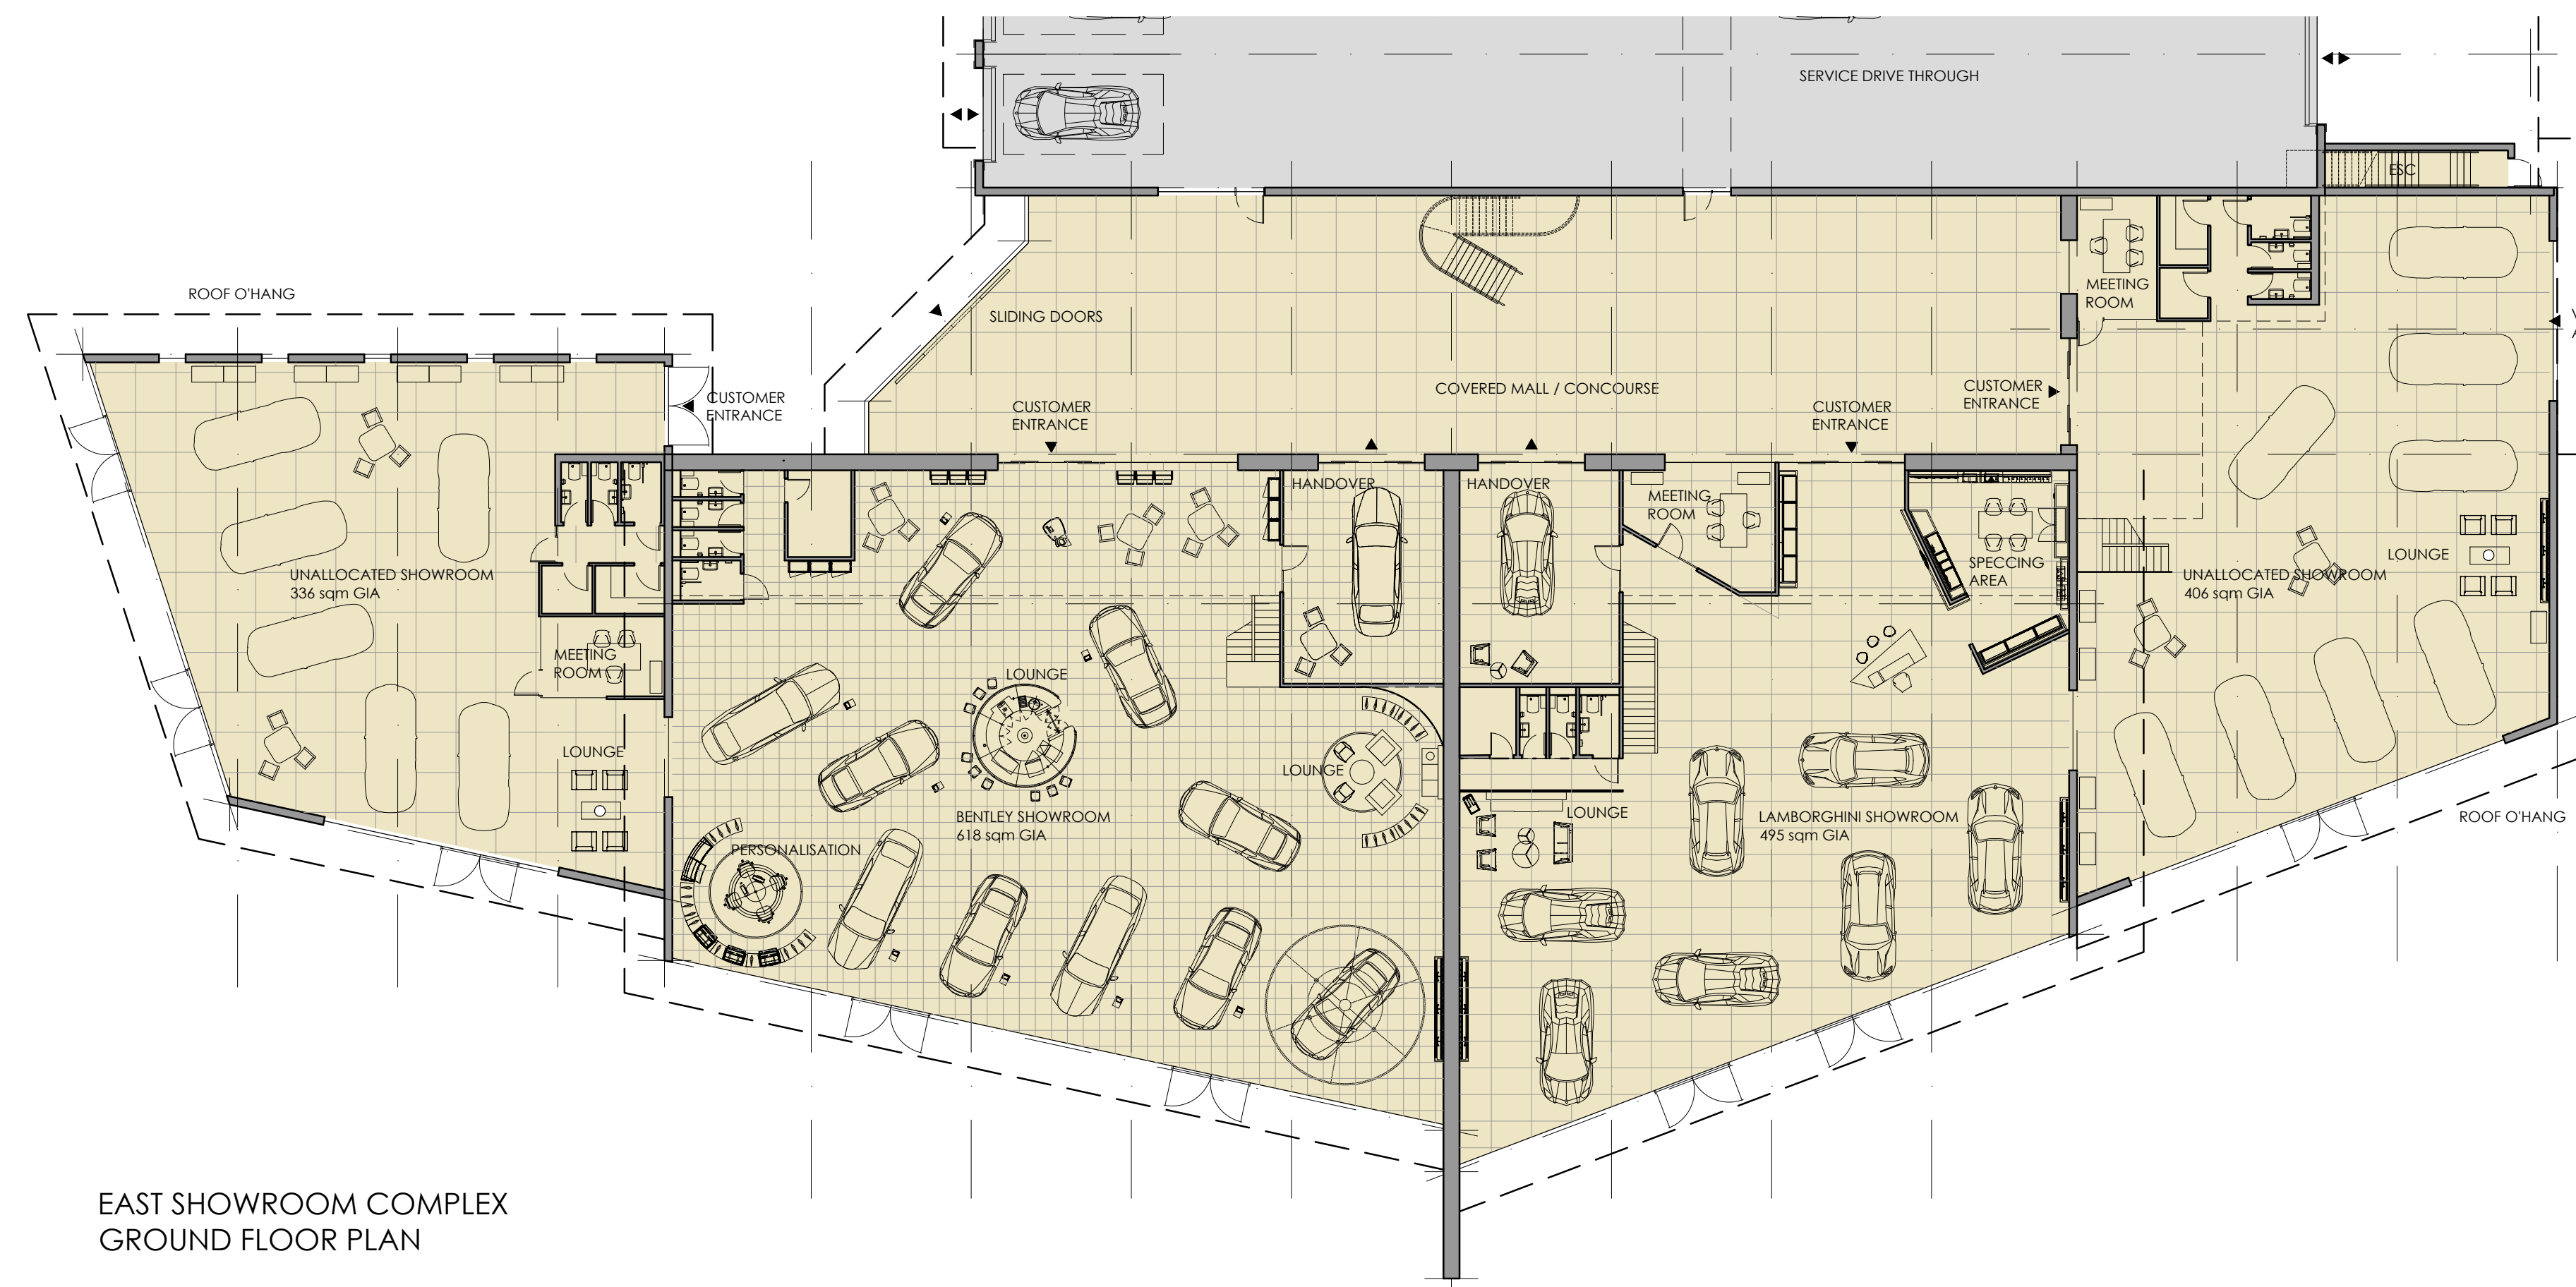

EAST SHOWROOM COMPLEX
GROUND FLOOR PLAN

Louis de Soissons


Herfordshire Office: Shoot Lodge, Lawrence End Road, Wotton Green LU2 8PH.
London Office: Oriol Buildings, 10 Margaret Street, London W1W 8RL.
T. 020 7979 2027 | London Office | T. 01438 833003 | Herfordshire Office

PLANNING

Client
Arlington Business Parks GP Ltd

Project
HATFIELD BUSINESS PARK PLOT 5100
H.R.Owen Multi-Franchise Motor Dealership

Drawing Title
East Showroom Complex
Plans

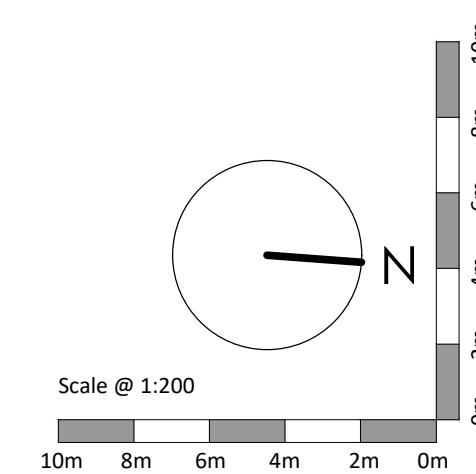

| Drawn | Date | Checked | Scale @ A1 |
|---------|------------|----------|------------|
| RGH | JAN 2019 | MRW | 1:200 |
| Job No | Drawing No | Revision | Note |
| 2018-22 | A-140 | E | |