


Notes :-

- 1 This drawing is to be read in conjunction with all relevant Architect's, Engineer's and specialists' drawings and specifications.
- 2 Do not scale from this drawing in either paper or digital form. Use written dimensions only. To check that this drawing has been printed to the intended scale this bar should be 50mm long @A1 or 25mm long @ A3
- 3 Health & Safety :
All specific drawing notes are to be read in conjunction with the project "Information Pack" and "Site Rules".
- 4 For general notes refer to Drawing No. 442/00

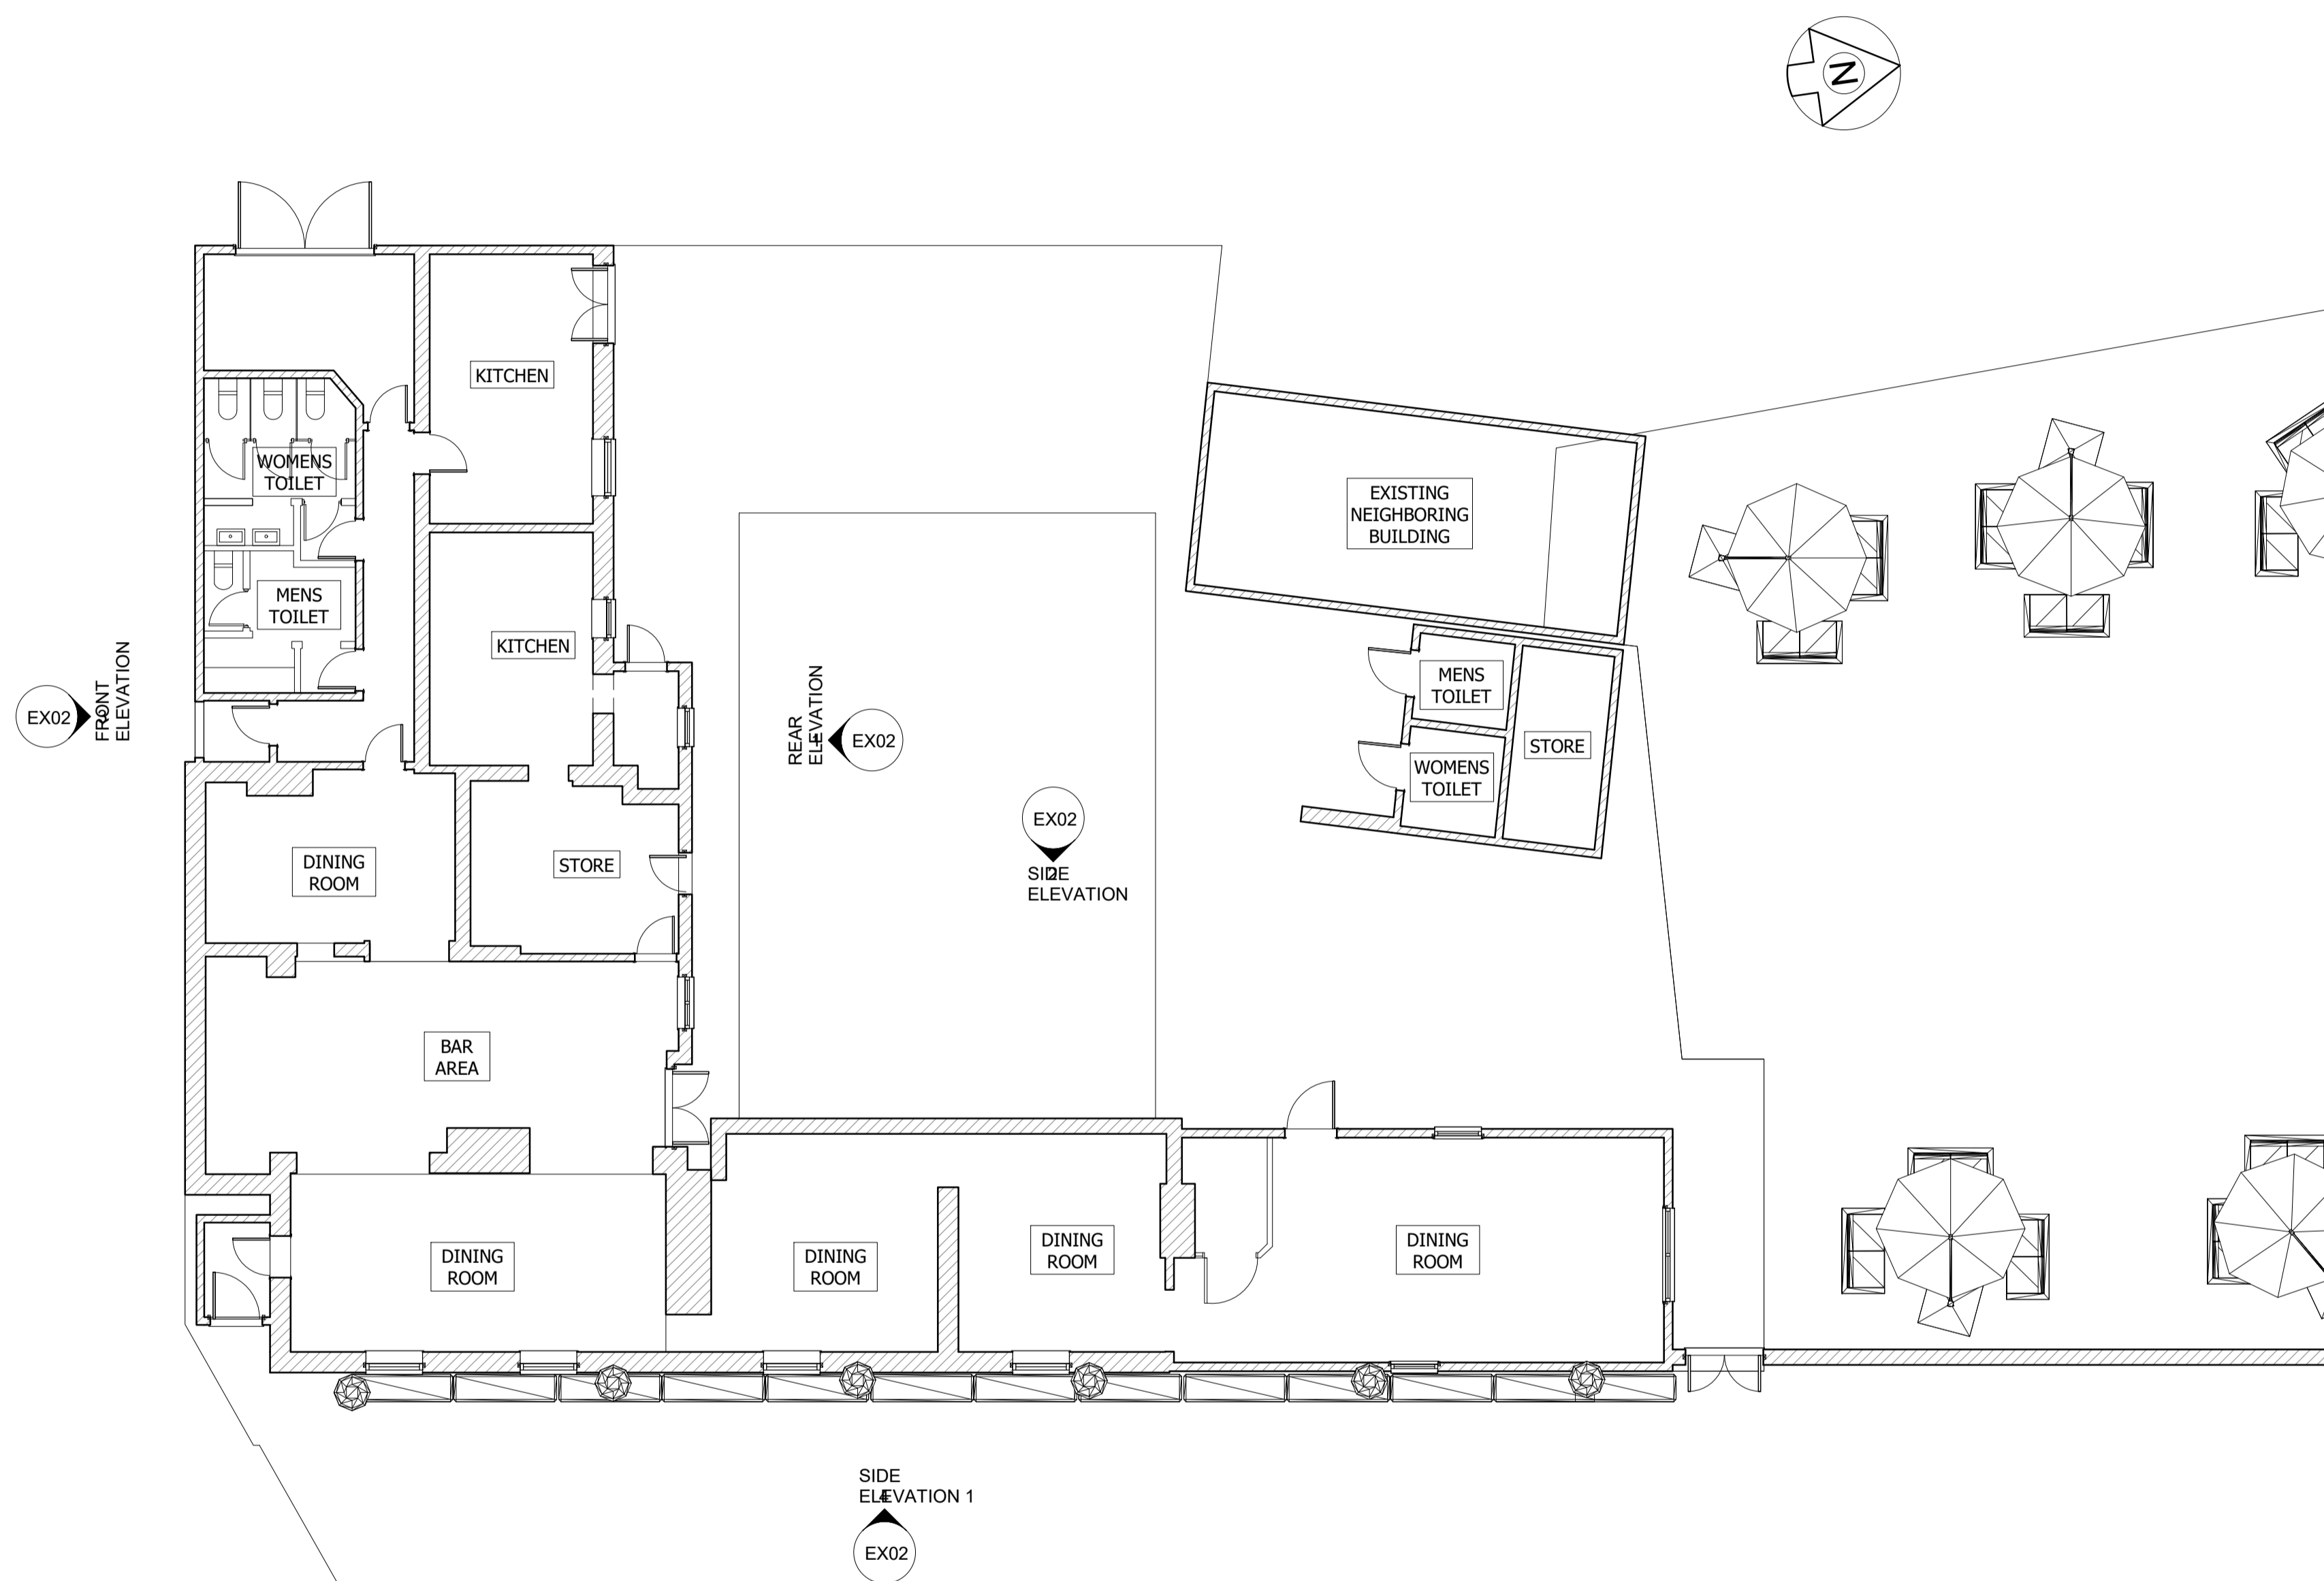

GROUND FLOOR PLAN
SCALE: 1 : 100

1	20.02.21	JF	TP	ISSUED FOR PLANNING
Ver	Date	Dwn	Chk	Amendment

Status
FOR PLANNING
FOR PLANNING NOT FOR CONSTRUCTION

1 Judges Hill, Northaw, Potters Bar EN6 4NL
EXISTING GROUND FLOOR PLAN

Drawn	JF	Checked	TP
Scales	1:100 @ A1	1:200 @ A3	
Drawing No	2025 /EX01	Rev	1