





REAR ELEVATION
SCALE: 1 : 100

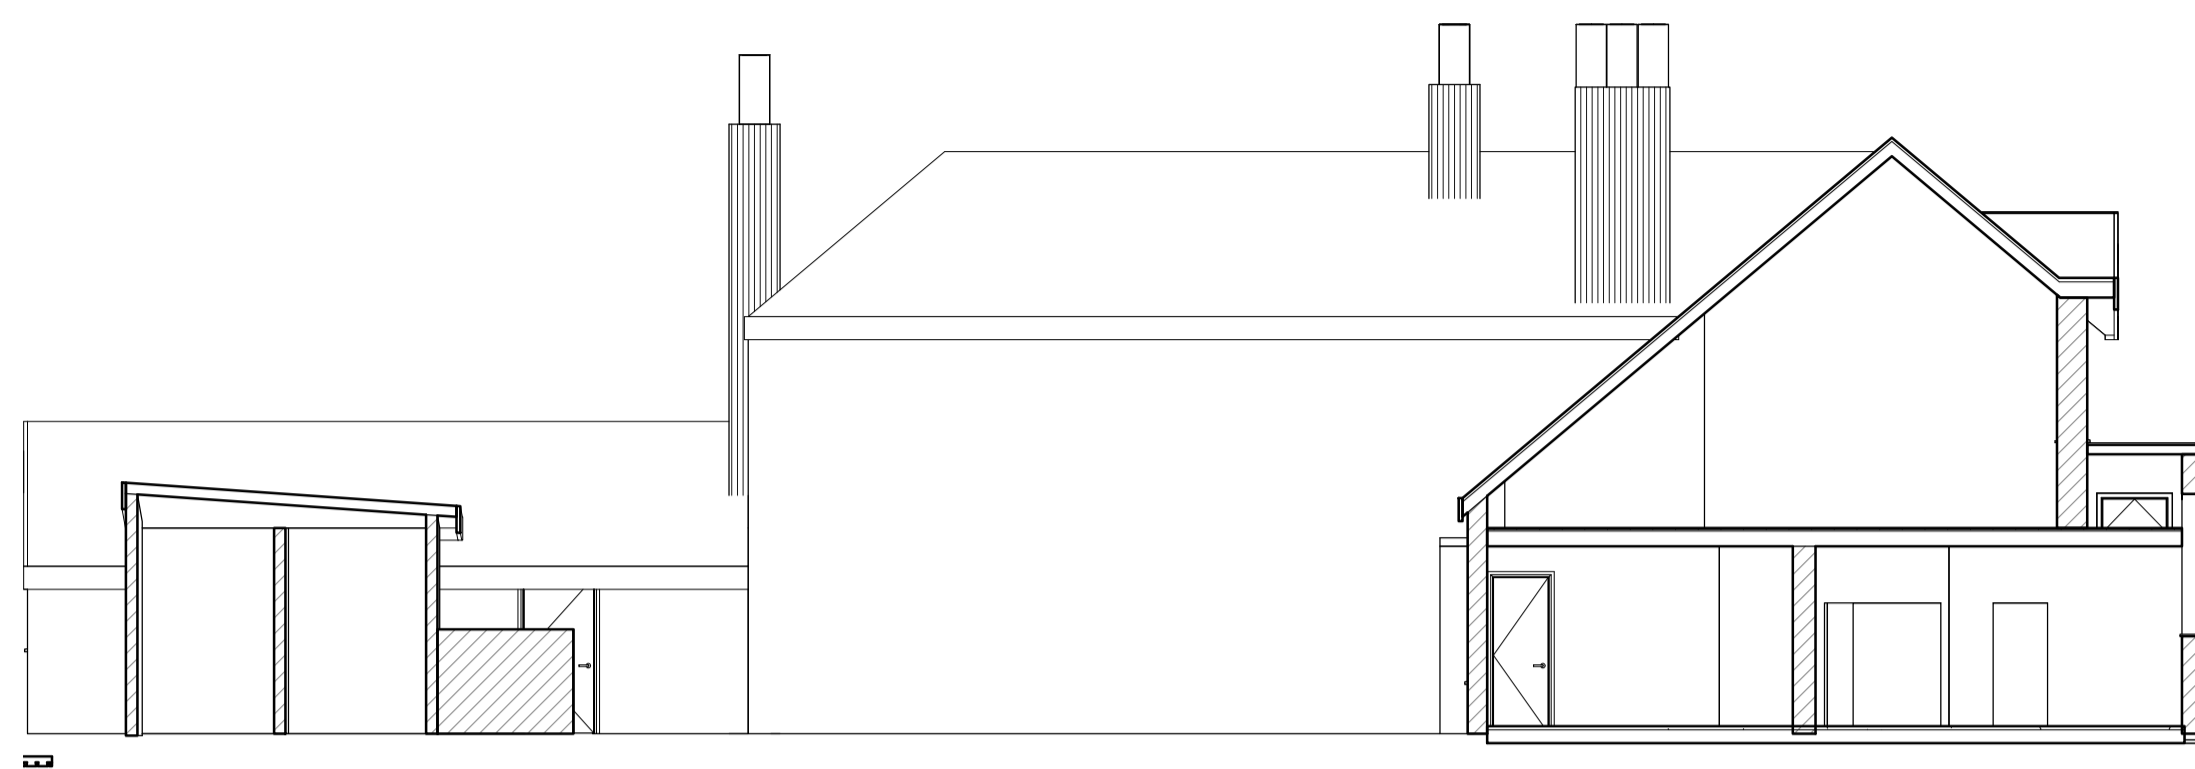

SIDE ELEVATION
SCALE: 1 : 100



FRONT ELEVATION
SCALE: 1 : 100

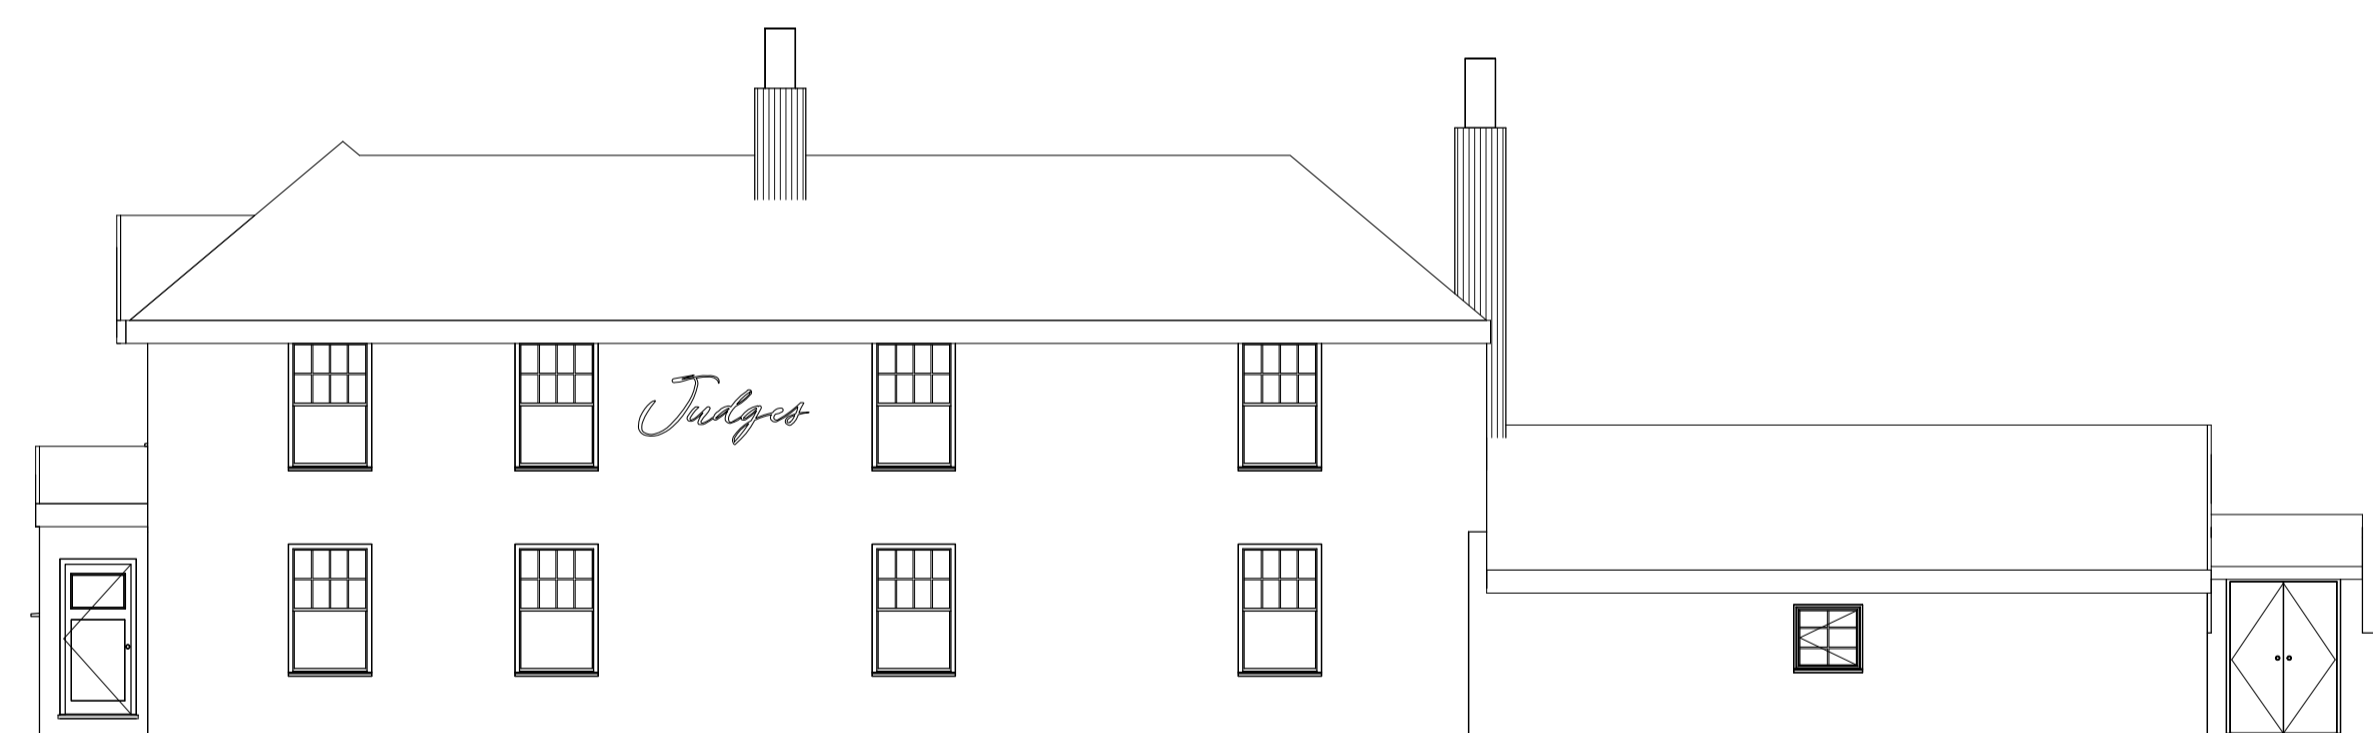

SIDE ELEVATION 1
SCALE: 1 : 100

1	20.02.21	JF	TP	ISSUED FOR PLANNING
Ver	Date	Dwn	Chk	Amendment

Status
FOR PLANNING
FOR PLANNING NOT FOR CONSTRUCTION

1 Judges Hill, Northaw, Potters
Bar EN6 4NL
EXISTING ELEVATIONS

Drawn	JF	Chk	TP
Scales	1:100 @ A1	1:200	@ A3
Drawing No	2025 /EX02	Rev	1