


**REAR ELEVATION**  
SCALE: 1 : 100



**SIDE ELEVATION 1**  
SCALE: 1 : 100

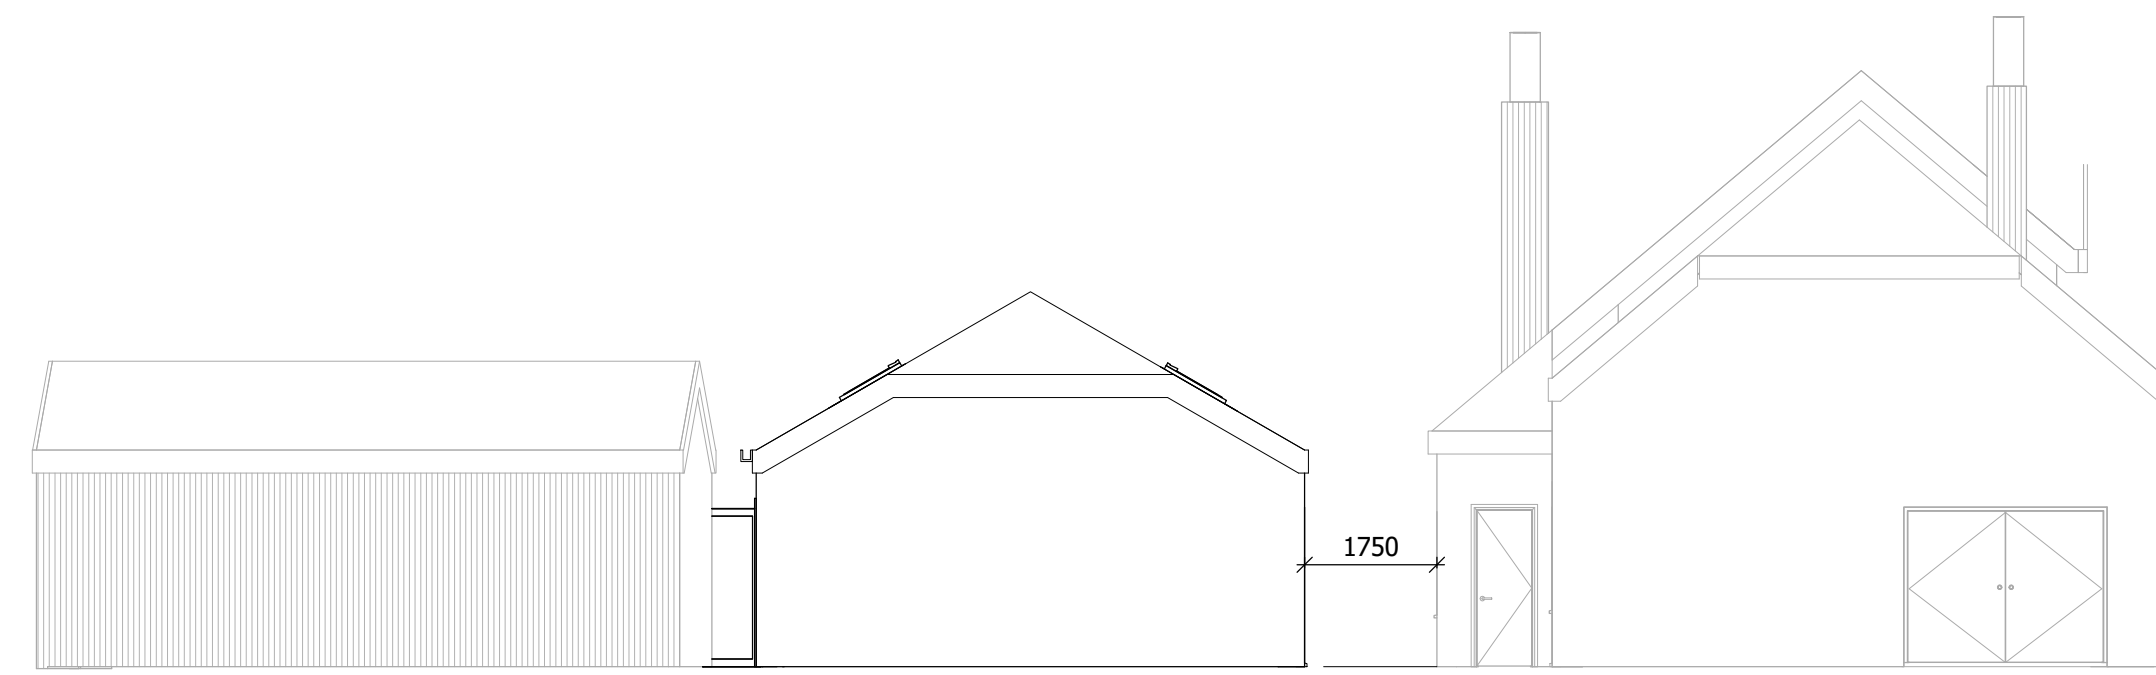

**SIDE ELEVATION 2**  
SCALE: 1 : 100



**FRONT ELEVATION**  
SCALE: 1 : 100



**SIDE ELEVATION 3**  
SCALE: 1 : 100



**FRONT ELEVATION**  
SCALE: 1 : 100

2	01.06.21	JF	TP	REVISED FOR PLANNING APPLICATION
1	15.01.21	JF	TP	ISSUED FOR PRE APPLICATION
Ver	Date	Dwn	Chk	Amendment

Status  
**FOR PLANNING**  
FOR PLANNING NOT FOR CONSTRUCTION

**1 Judges Hill, Northaw, Potters Bar EN6 4NL**  
**PROPOSED ELEVATIONS**

Drawn	JF	Checked	-
Scales	1:100 @ A1	1:200 @ A3	
Drawing No	2025 /PA03	Rev	2