


All dimensions to be verified on site by Main Contractor before the start of any shop drawings or work whatsoever either on their own behalf or that of sub-contractors.


Report any discrepancies to the Contract Administrator at once.

This drawing is to be read with all relevant Architect's and Engineer's drawings and other relevant information.


C. Archer Building Consultancy Ltd.

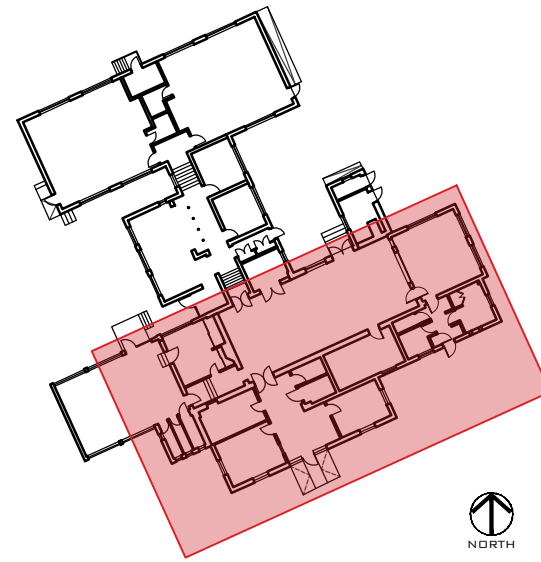

EXISTING MAIN BLOCK FLOOR PLAN
@ NTS

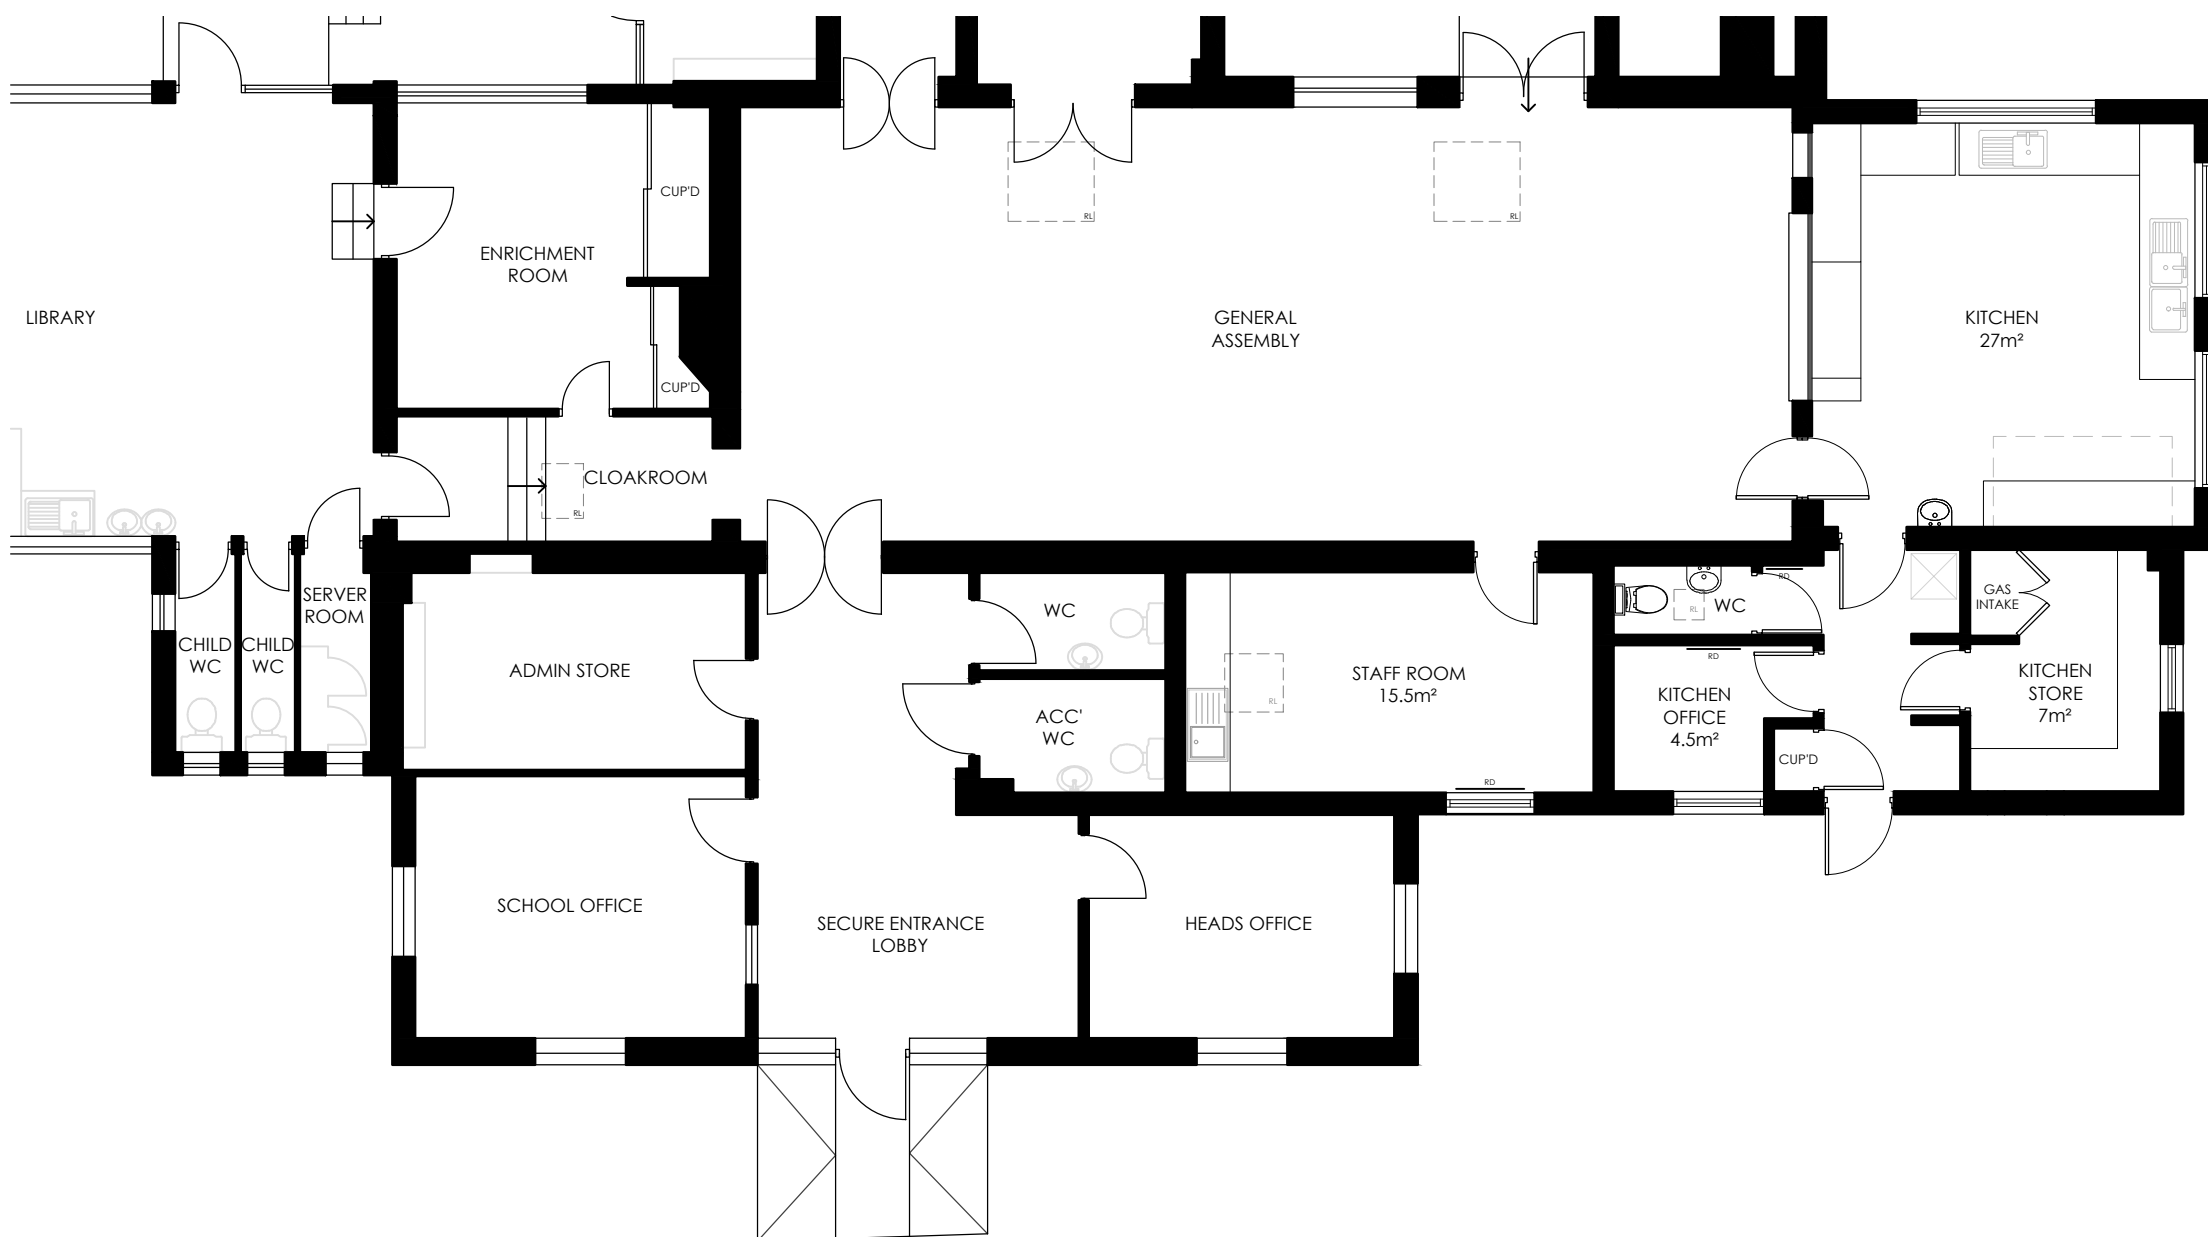

EXISTING PART FLOOR PLAN
@ 1:100

 

Revision:	Date:	Description:	Drw:	Chk:



ARCHER BUILDING CONSULTANCY LTD
BAILEYS BARN
BULLOCKS FARM, HOPE END,
TAKELEY
ESSEX
CM22 6TA

TEL: 01279 871981
ENQUIRIES@ARCHERBC.CO.UK

Project:
NORTHAW C OF E PRIMARY SCHOOL
VINEYARDS ROAD
NORTHAW
HERTS EN6 4PB

Drawing Title:
EXISTING PART FLOOR PLAN
STAFF ROOM EXTENSION PROJECT

Client:
NORTHAW C OF E PRIMARY SCHOOL

Drawn: NC	Checked: JR	Date: JAN'22	Scale: 1:100	Paper Size: A3
--------------	----------------	-----------------	-----------------	-------------------

Job no. 2021.051	Dwg. no. 203	Revision: ● Existing ○ Feasibility ● Planning ○ Tender ○ Construction ○ As Built
---------------------	-----------------	--