
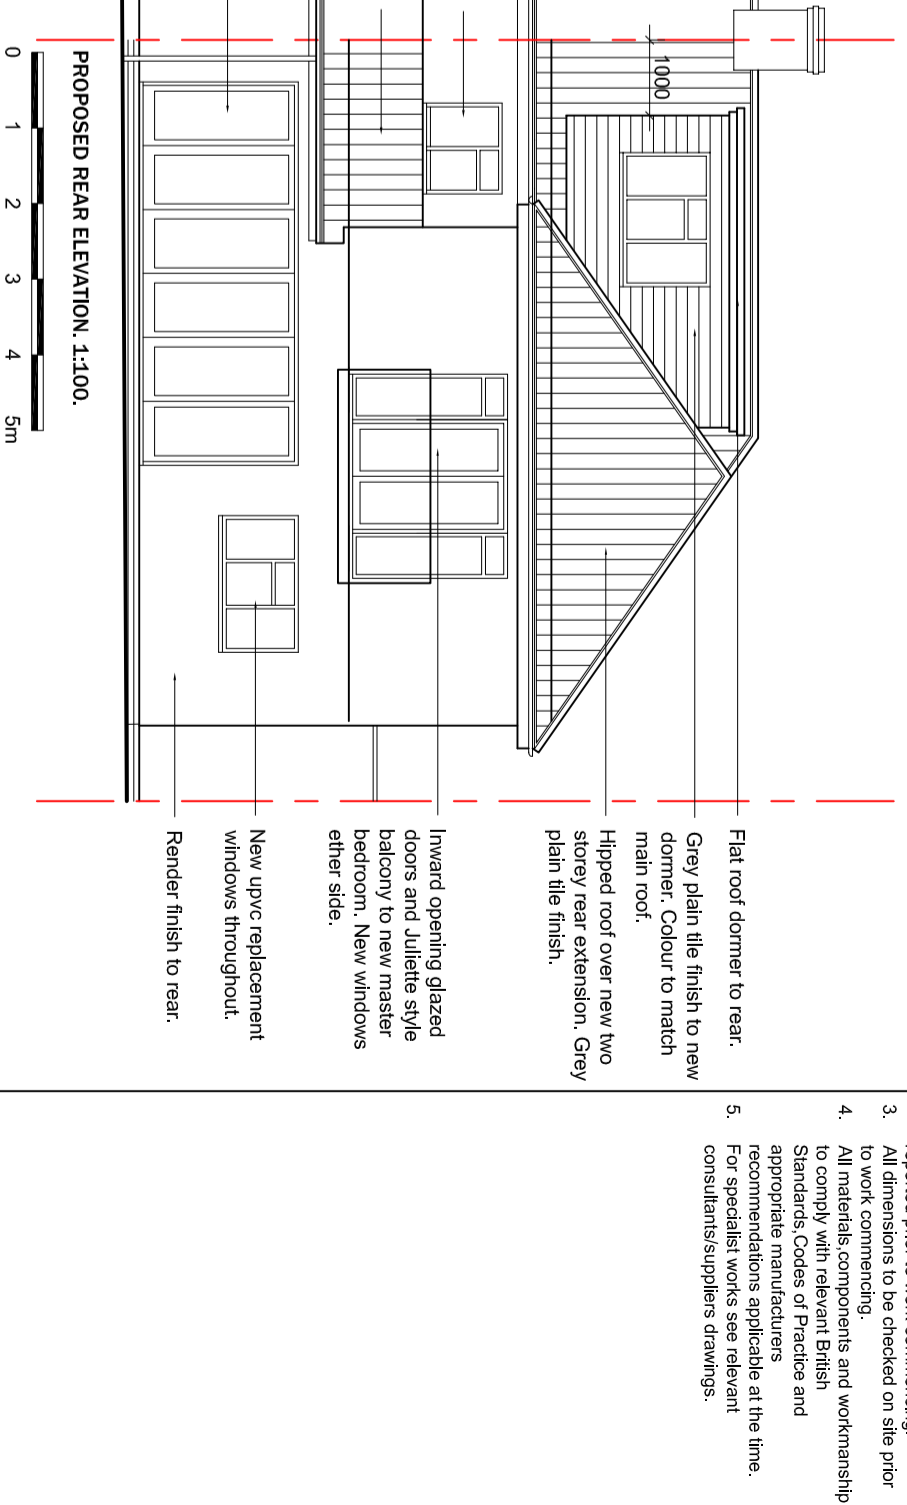
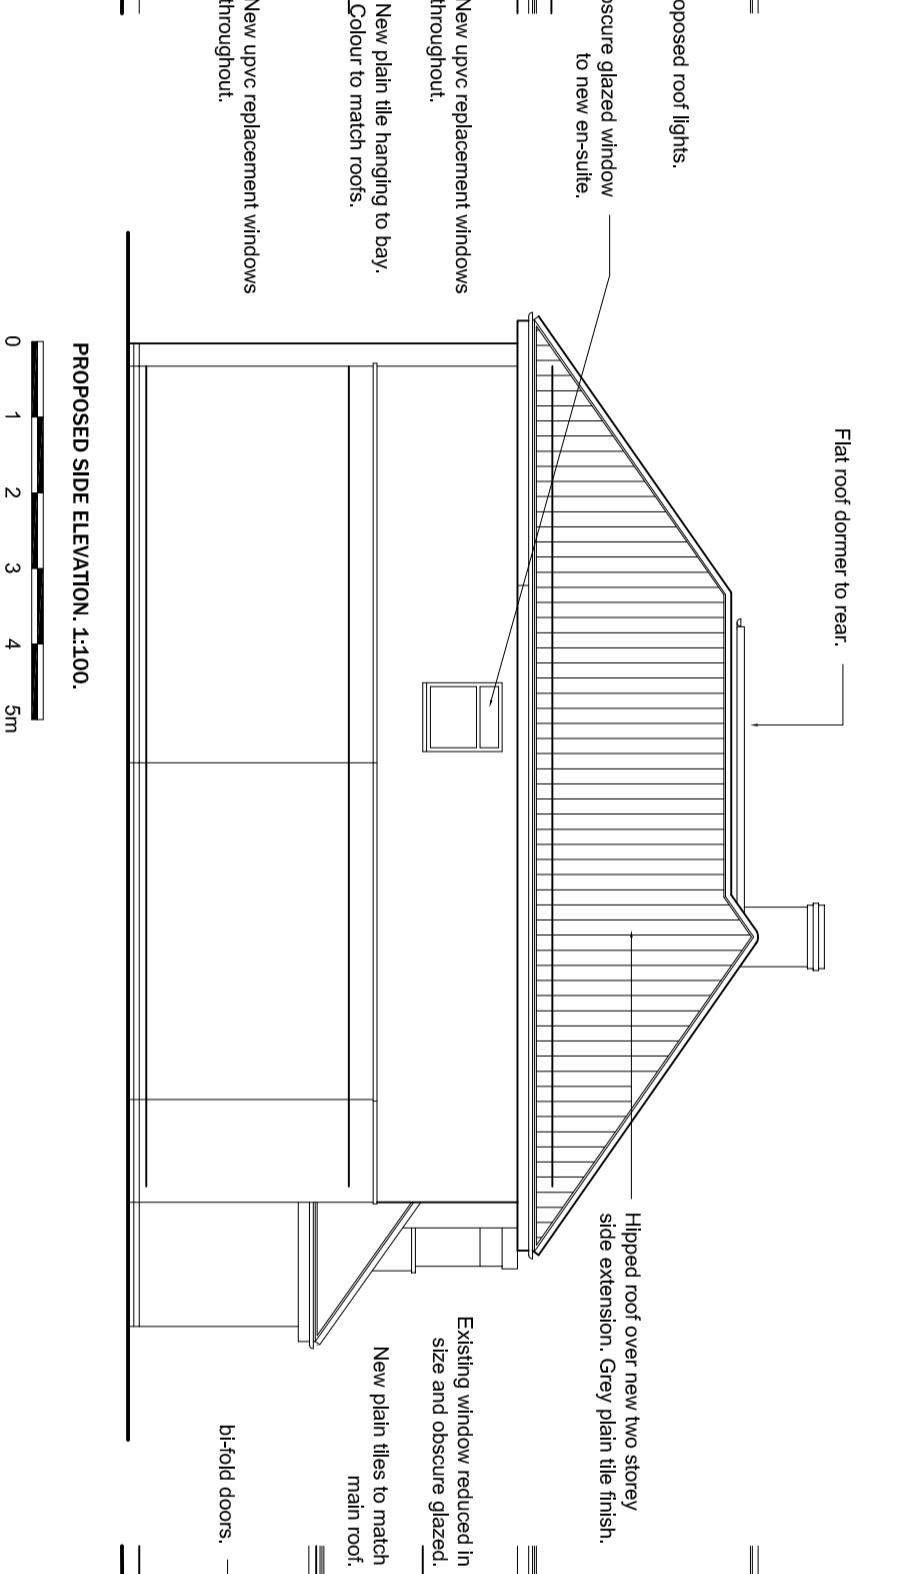





1. This drawing is not to be scaled.
2. All discrepancies, errors or omissions to be reported prior to work commencing.
3. All dimensions to be checked on site prior to work commencing.
4. All materials, components and workmanship to comply with relevant British Standards, Codes of Practice and recommendations applicable at the time. For specialist works see relevant consultants/suppliers drawings.

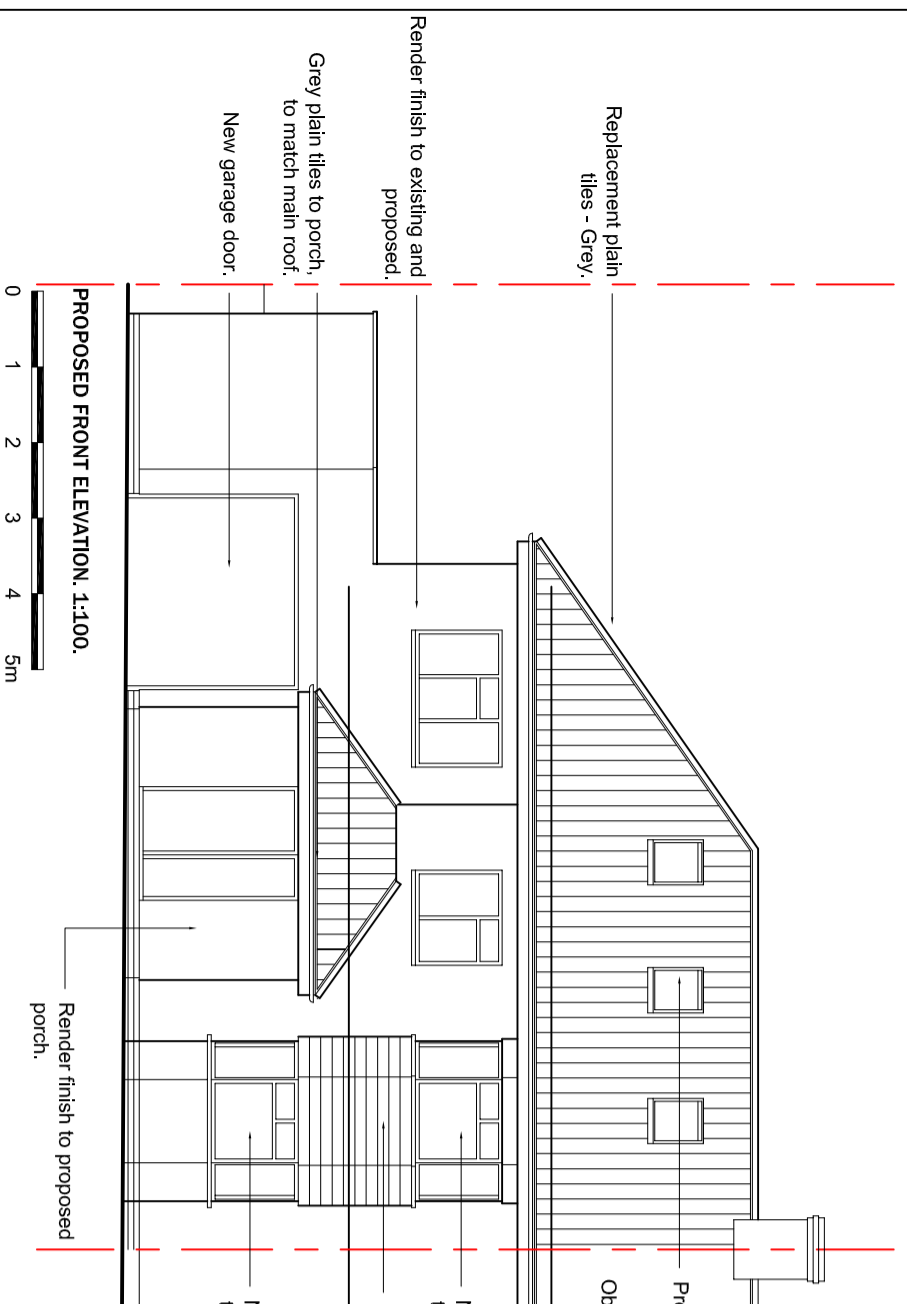

PROPOSED FRONT ELEVATION. 1:100.

PROPOSED SIDE ELEVATION. 1:100.

PROPOSED REAR ELEVATION. 1:100.

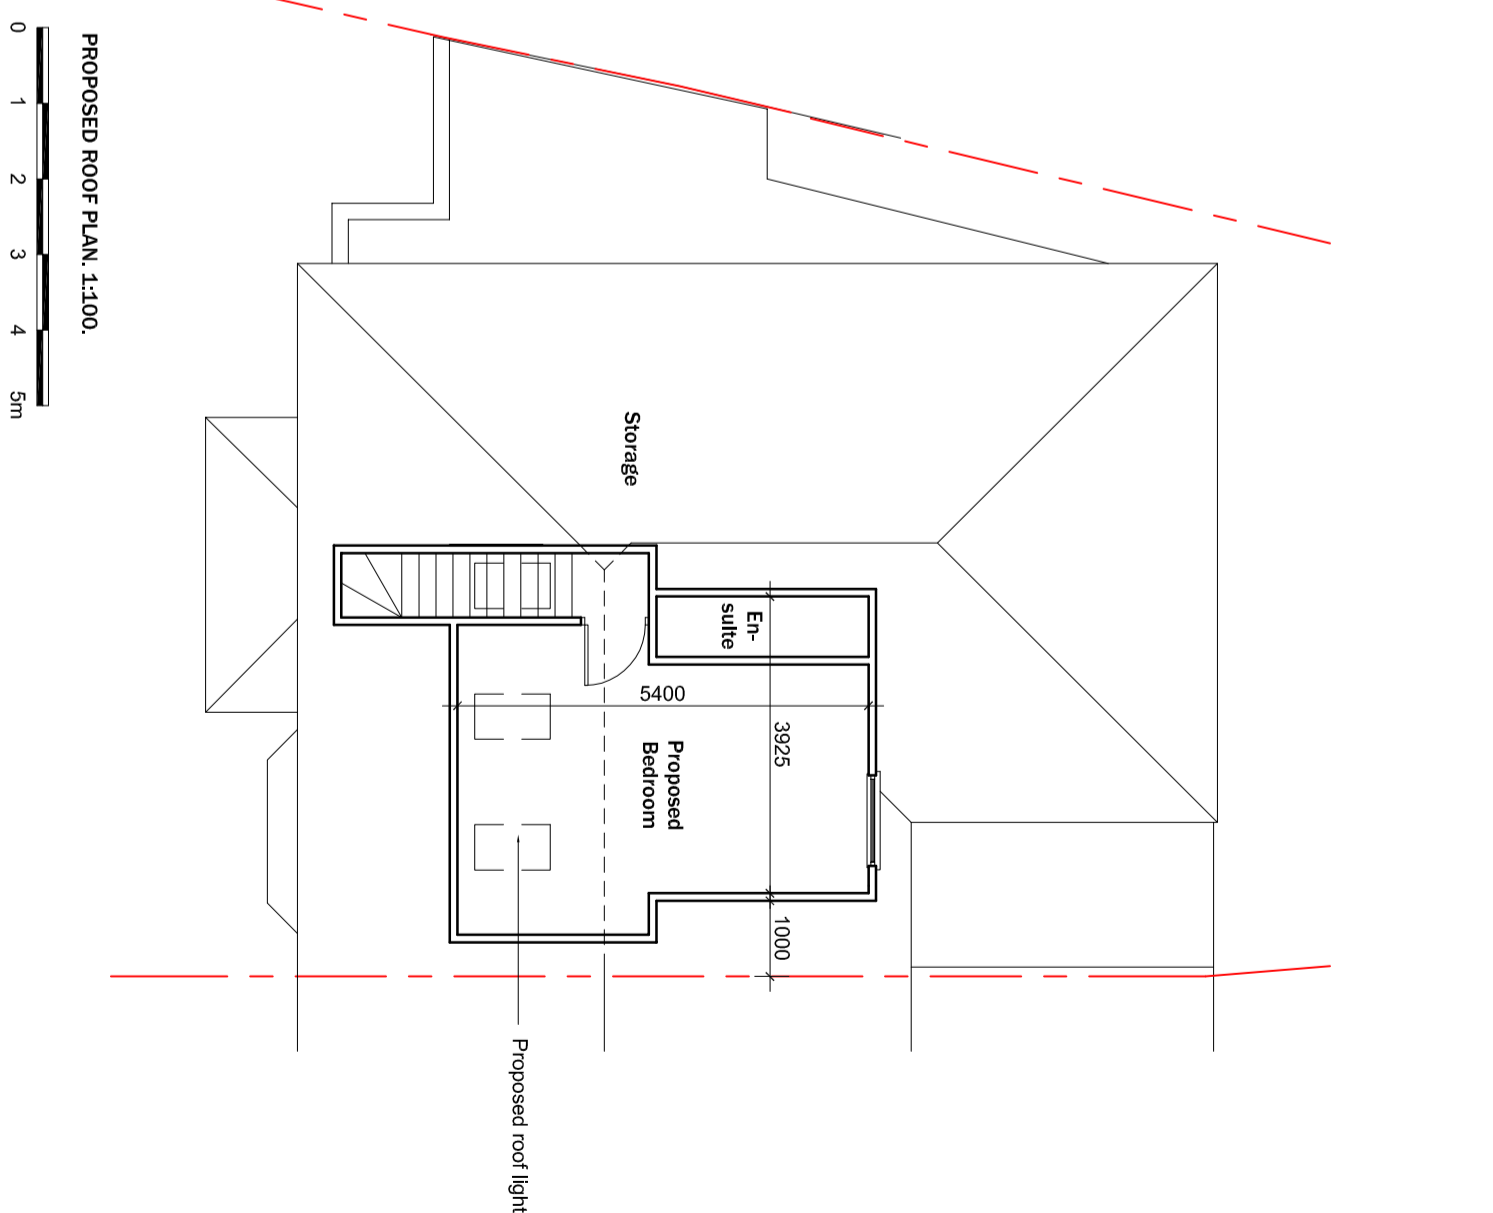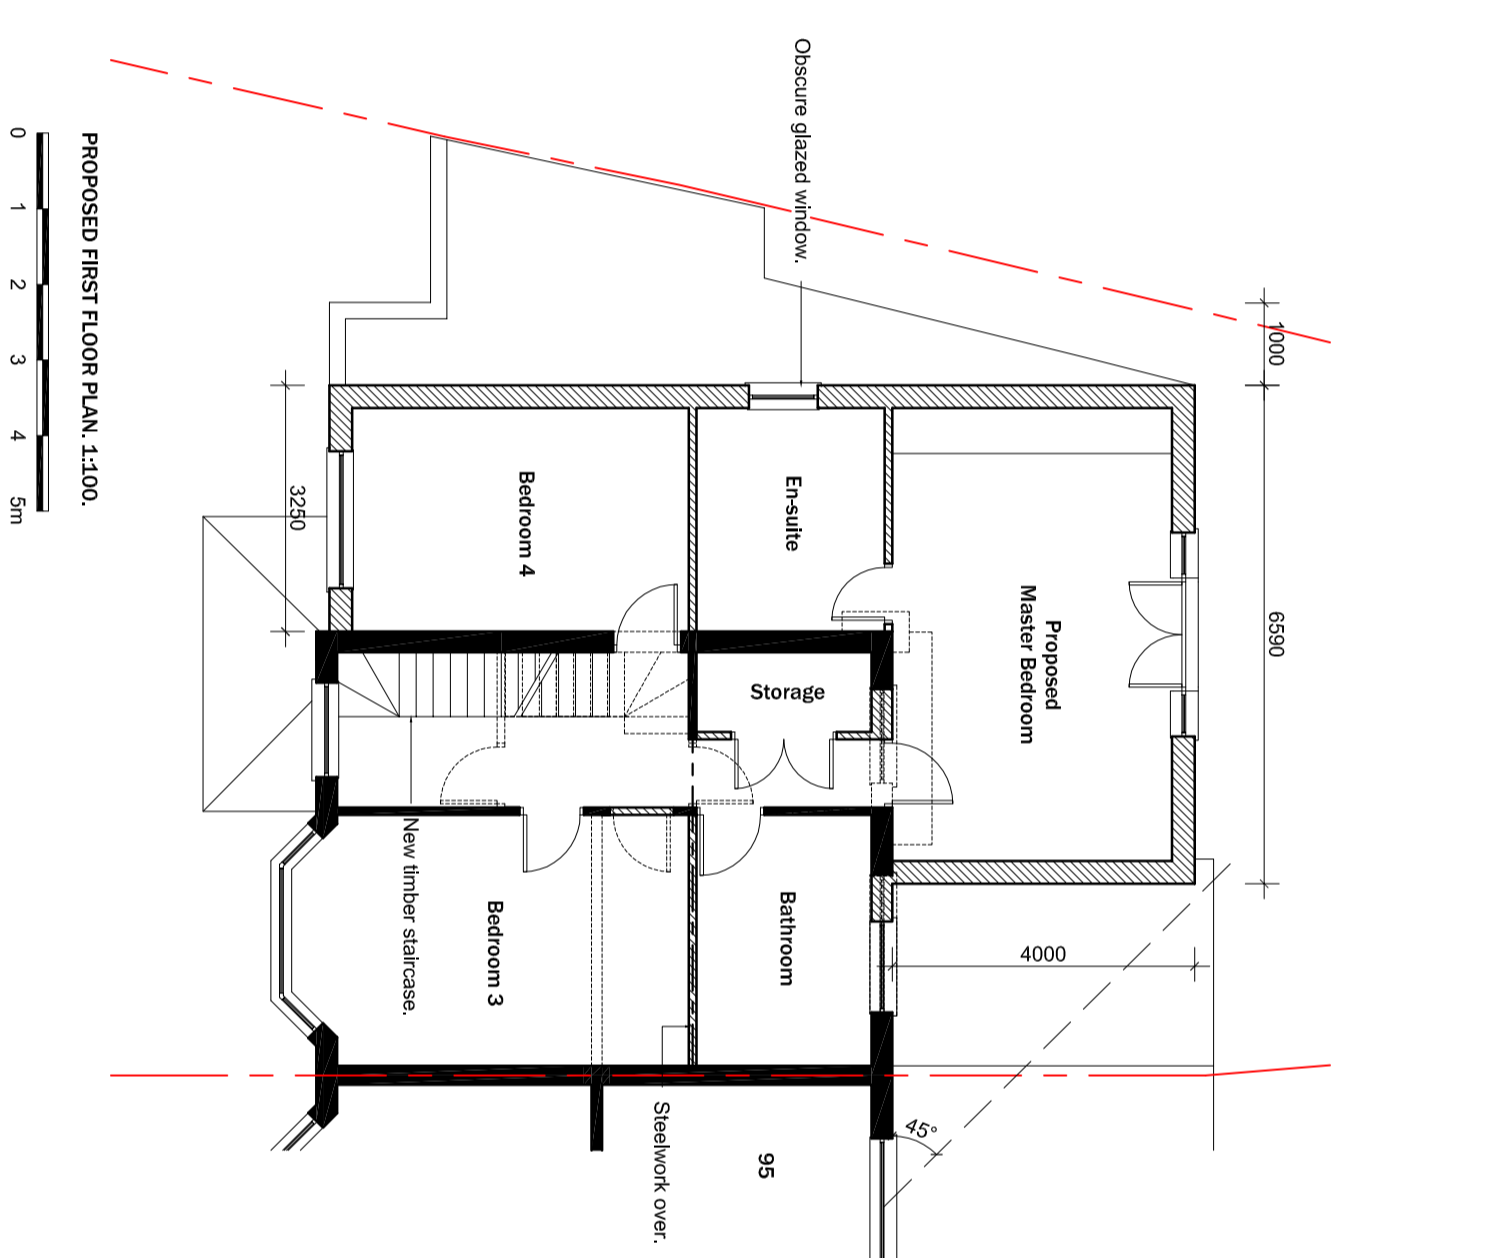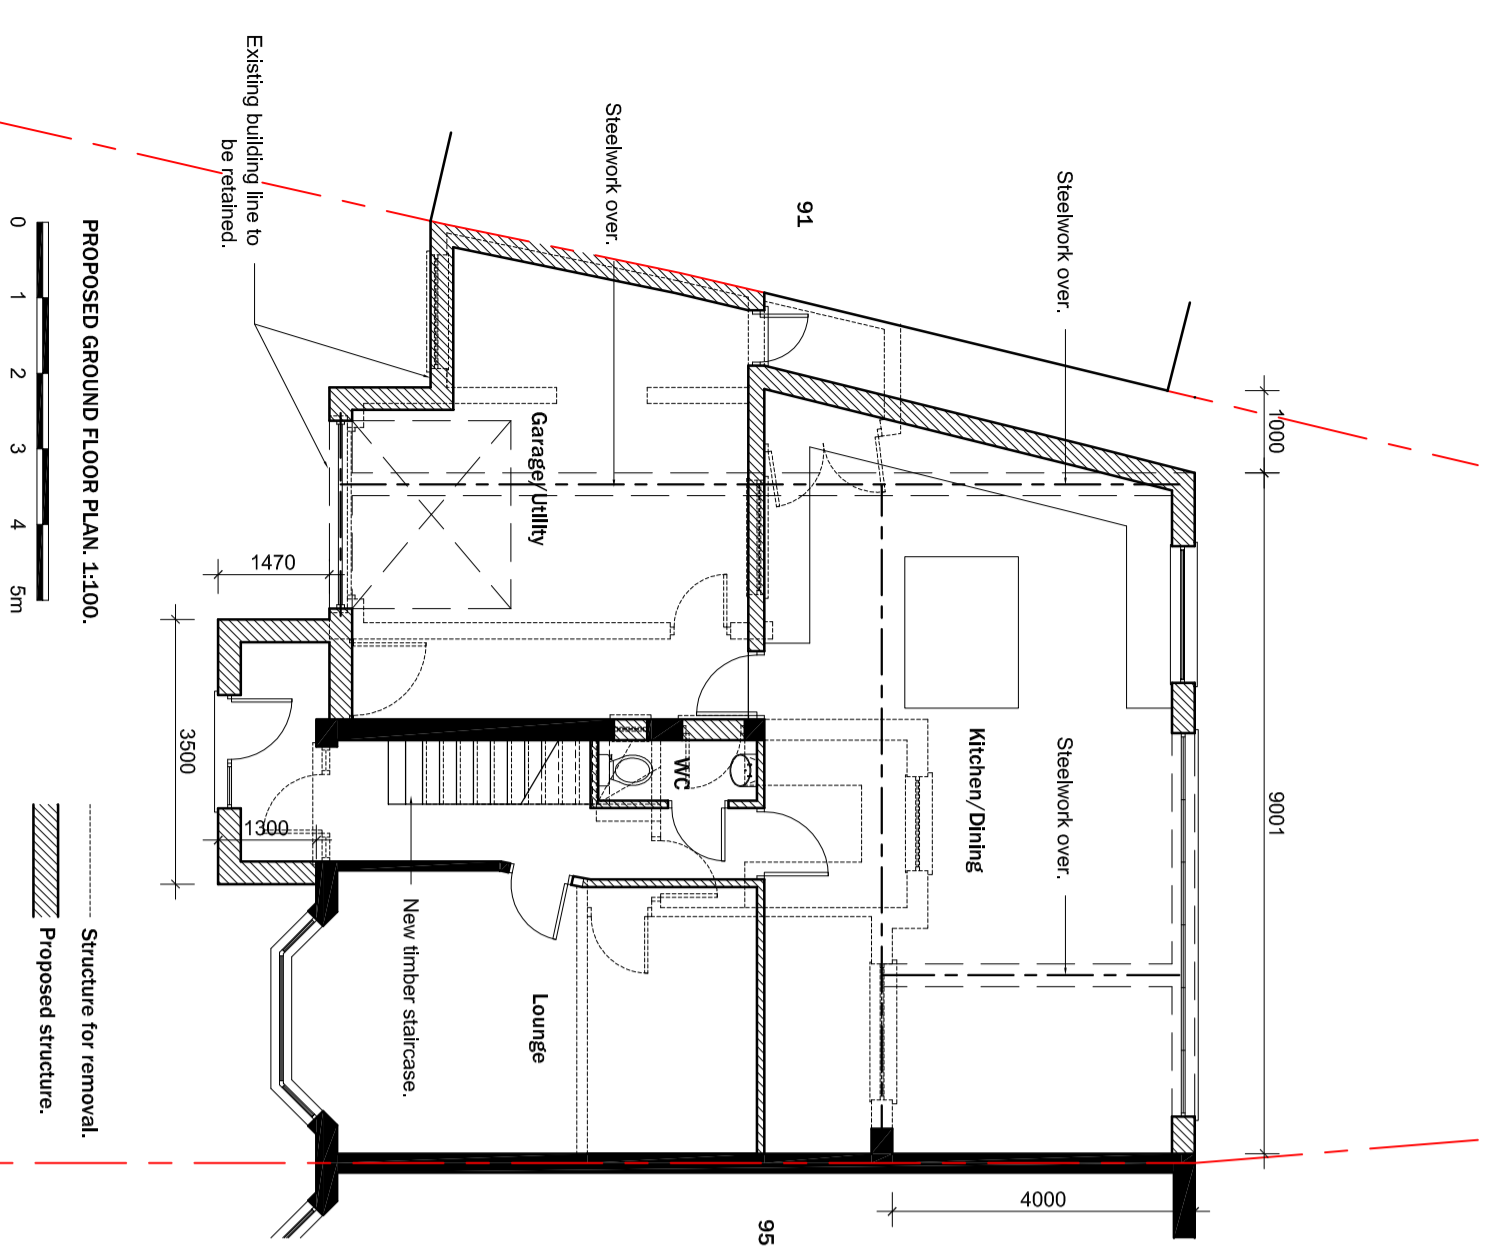

PROPOSED GROUND FLOOR PLAN. 1:100.

PROPOSED FIRST FLOOR PLAN. 1:100.

PROPOSED ROOF PLAN. 1:100.

Planning Issue

Rev. B - Amendments following planning consultation
Rev. A - Amendments following planning consultation

07/2024
07/2024

db Design Services

8 Coningsby Bank
24, 1900's, Hens
50 Burnaby Road, Huddersfield, Herts, AL10 9SB
T: 07802 687837
F: 01727 882649
E: bandur@dbd.com

client: Mr. M. Preston.

project: Extensions & Alterations
50 Burnaby Road, Huddersfield, Herts, AL10 9SB

drawing title: Proposed Plans & Elevations.

date	scale	drawn
April 2020.	1:100@A2	dbd
drawing number	sheet no.	rev.
203/PA/003.		B