



1 Location Plan
1 : 1250

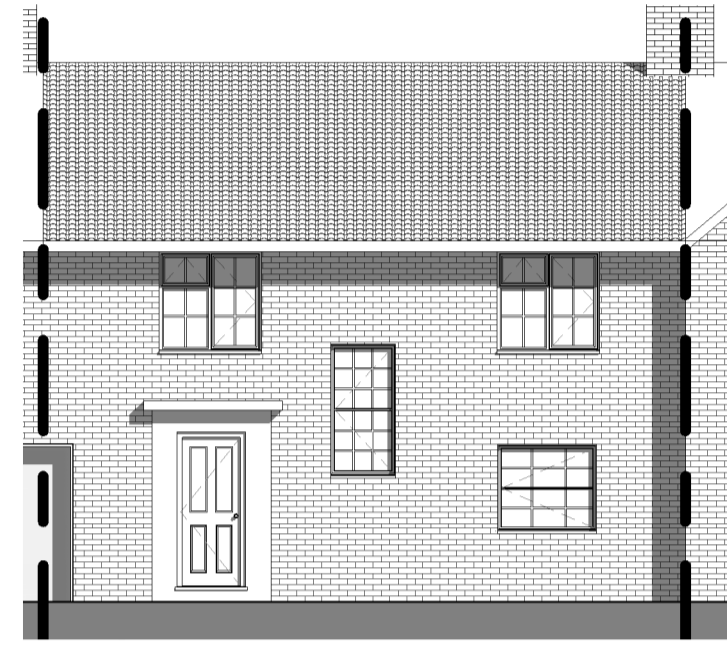

2 Existing front elevation W
1 : 100

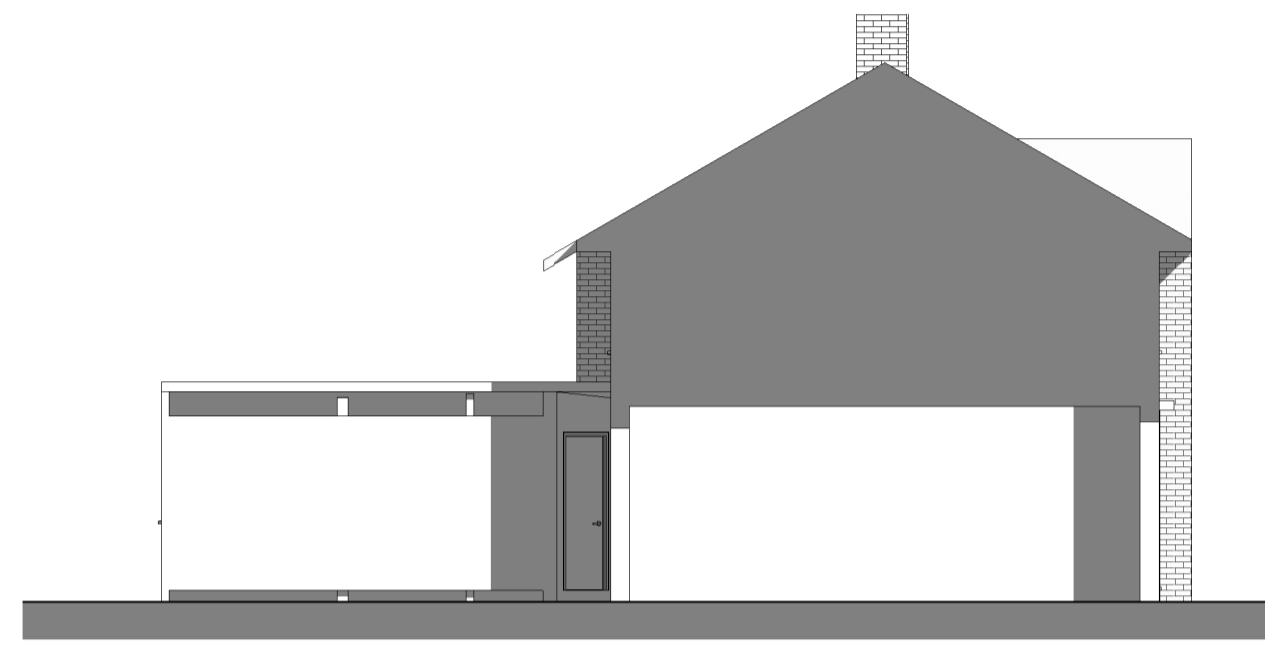


3 Existing side elevation N
1 : 100




4 Existing rear elevation E
1 : 100



5 Existing side elevation S
1 : 100

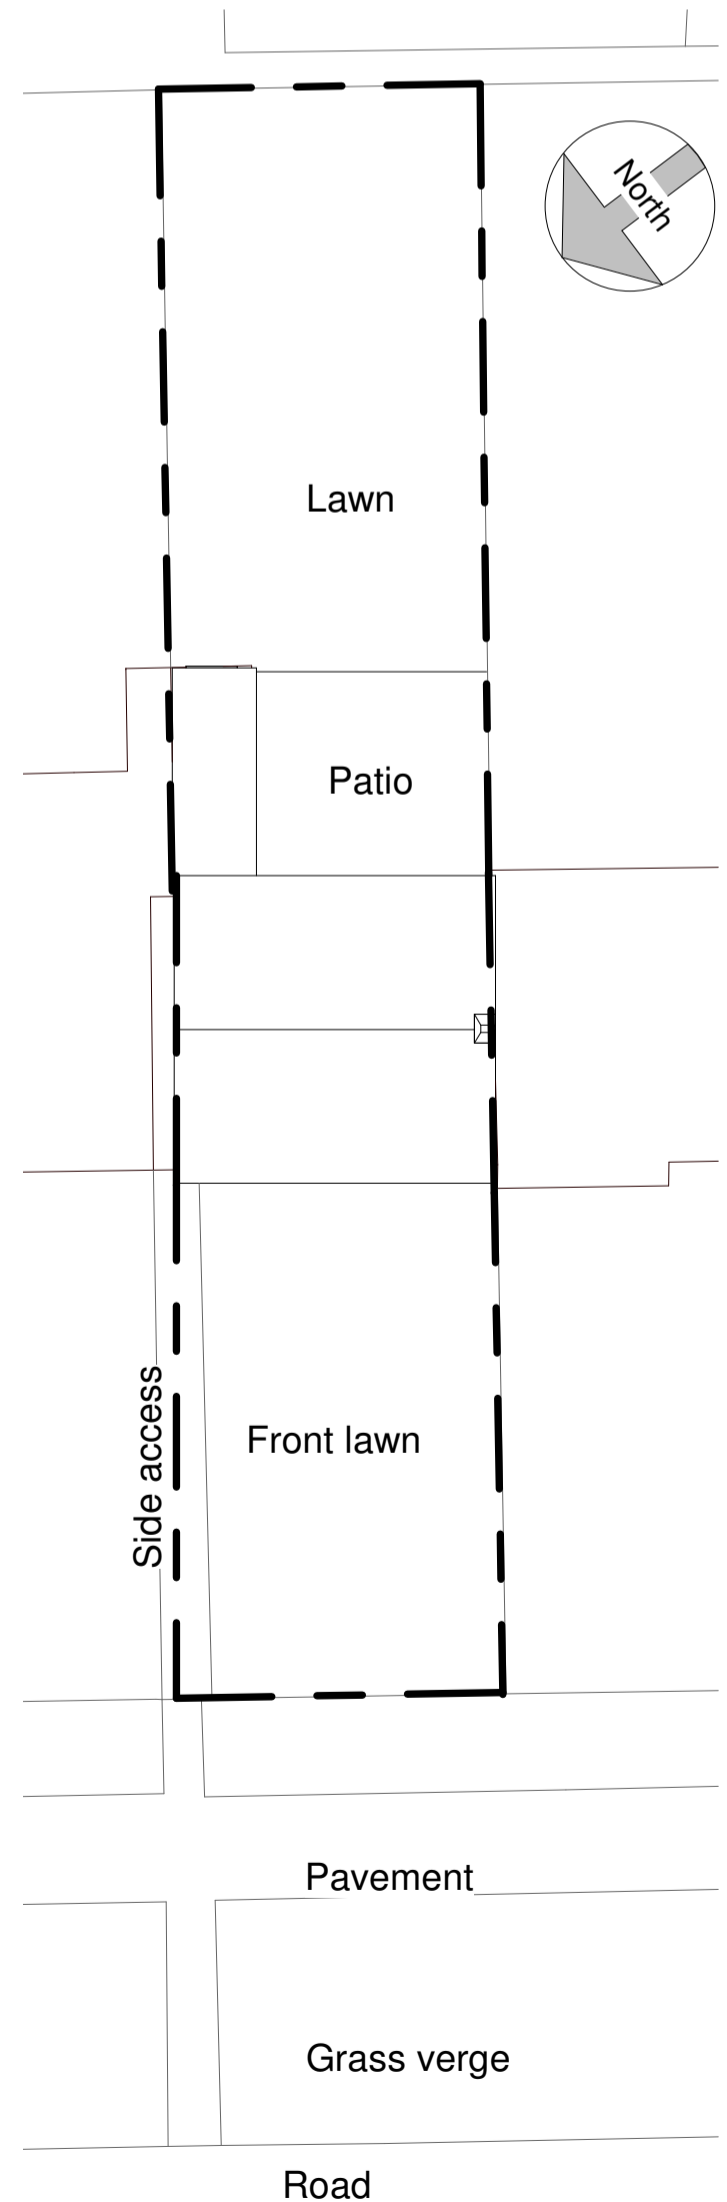


6 Existing block plan
1 : 200

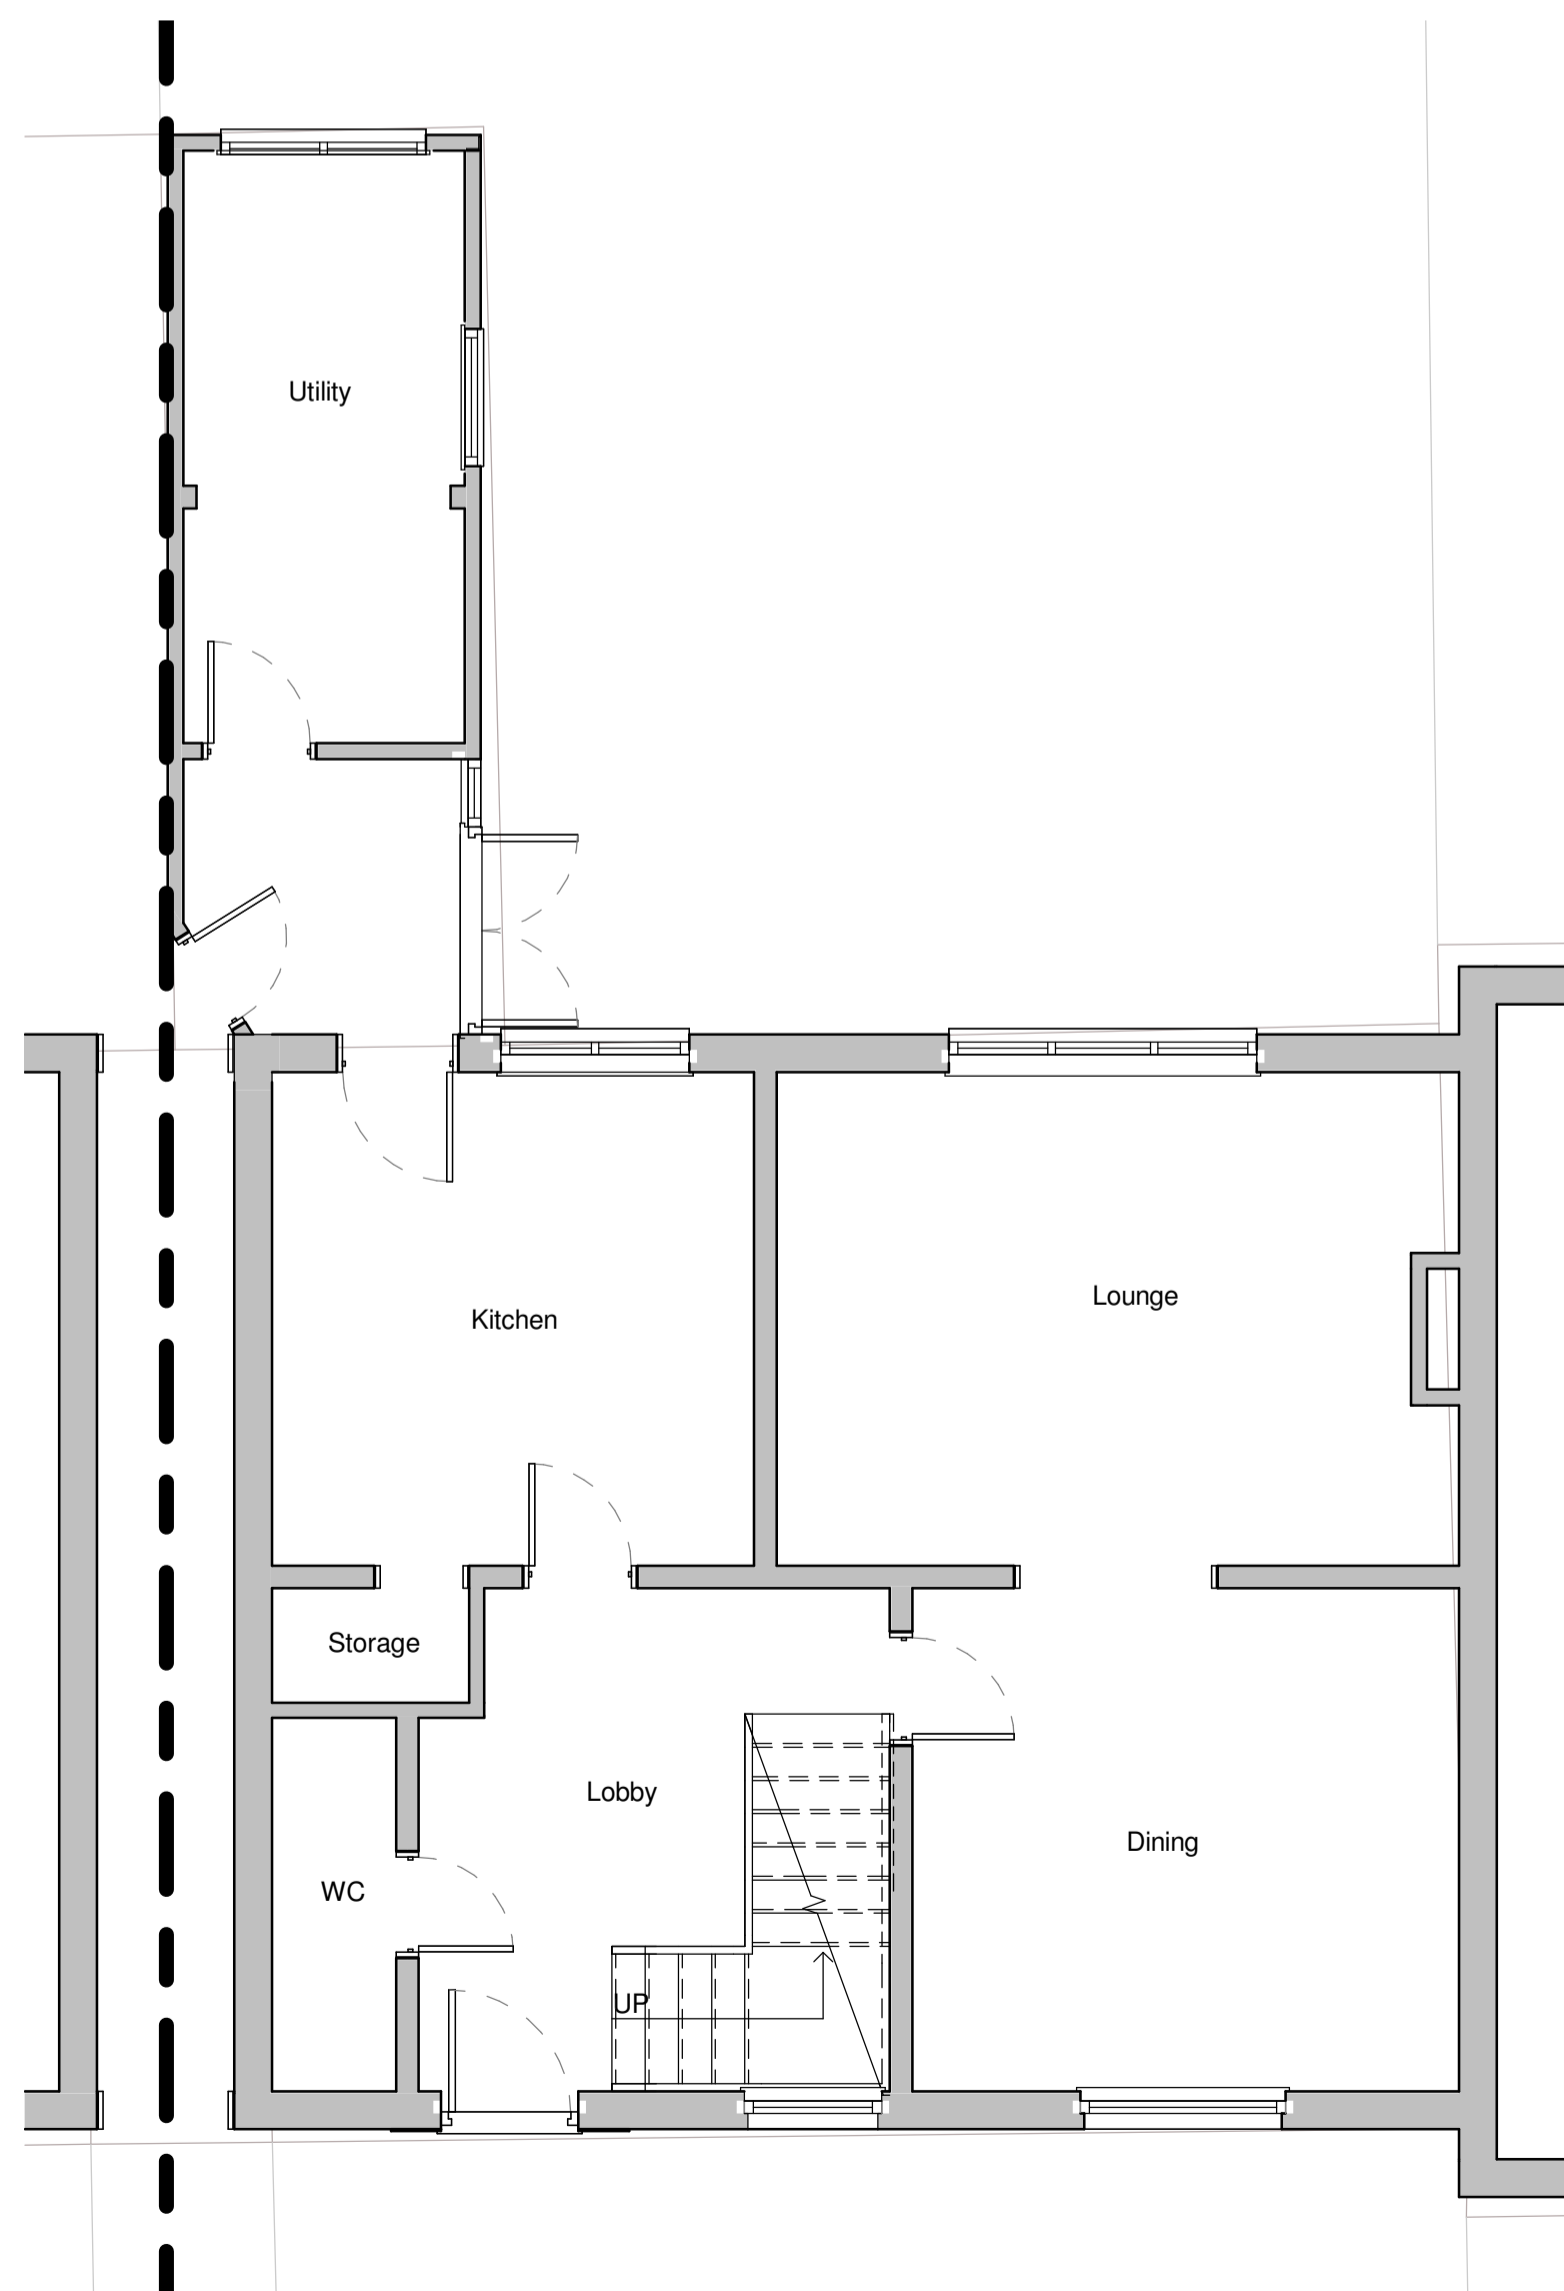

7 Existing Ground floor
1 : 50



8 3D - EXISTING

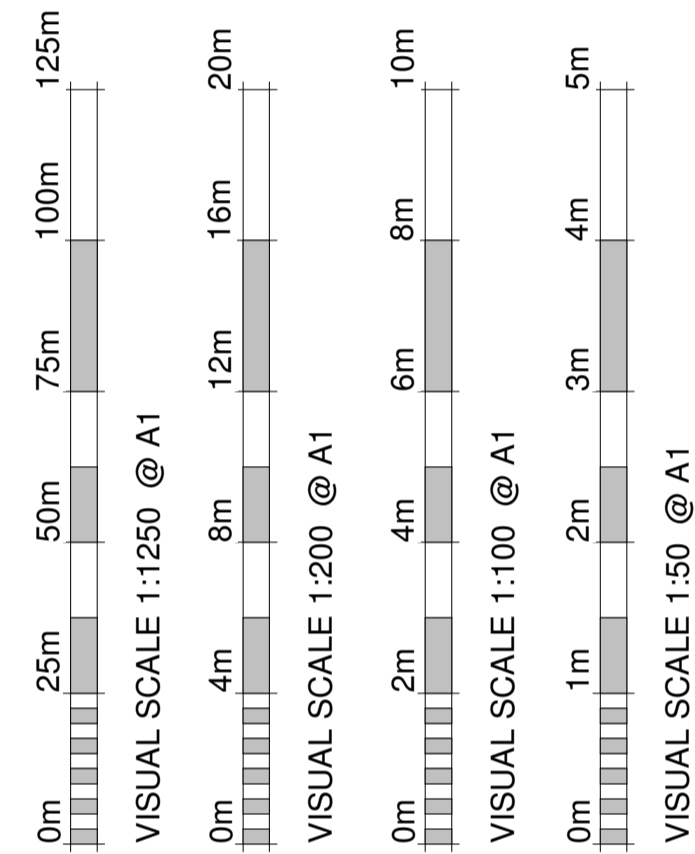

Crown copyright 2020 Ordnance Survey 100053143

Revision Number	Revision Description	Revision Date	Issued by
Revision			

Planning

Status:
Dimensions, areas and levels where given are only approximate and subject to site survey.
All dimensions are to be checked on site. Figured dimensions only are to be taken from this drawing.
This drawing is to be read in conjunction with all relevant consultants and/or specialists drawings/documents and any discrepancies or variations are to be notified to the architect before the affected work commences. This drawing is copyright and remains the property of the Architects.



telephone: 01438 553065
email: info@croearchitects.co.uk
web: www.croearchitects.co.uk

Project:
161 Parkway,
Welwyn Garden City,
AL8 6JA.

Client:
Mr and Mrs Ardrey

Drawing name:
As existing

Scale: As indicated	Drawing number	Revision
Date: 08-20	2078 - 001	
Drawn by: RA		