



1 Proposed front elevation W
1 : 100




2 Proposed side elevation N
1 : 100

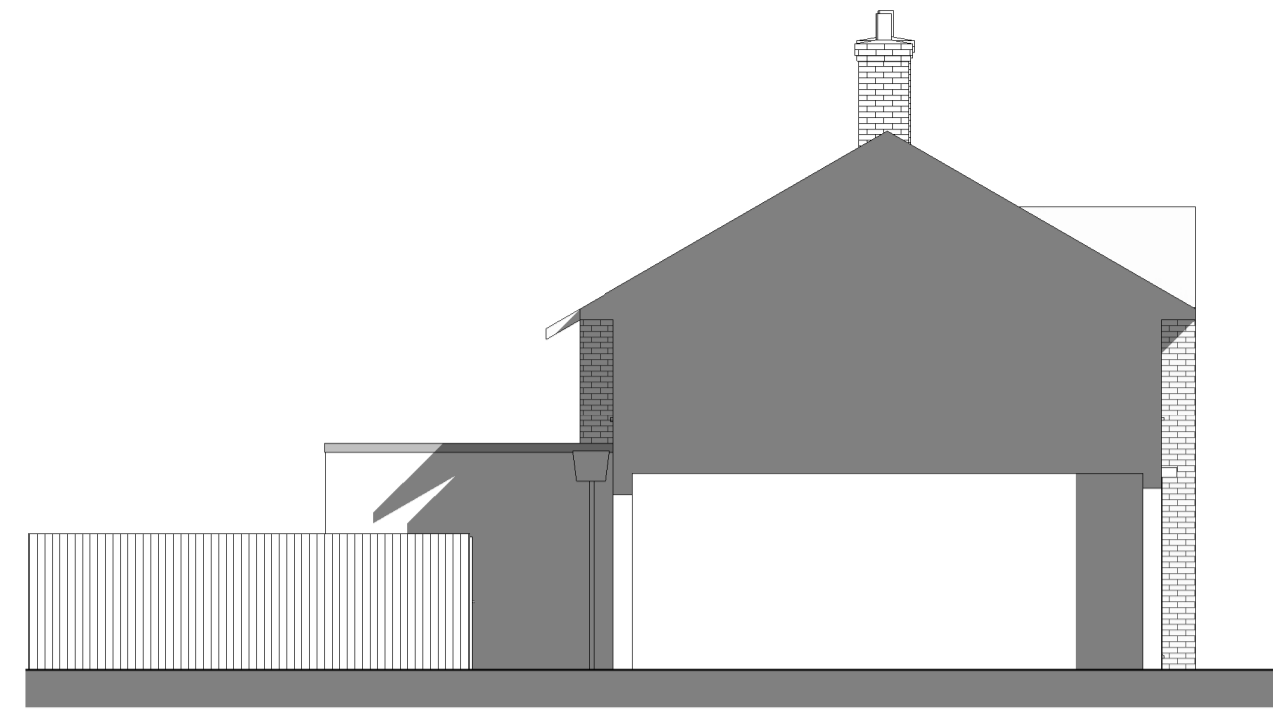


3 Proposed rear elevation E
1 : 100

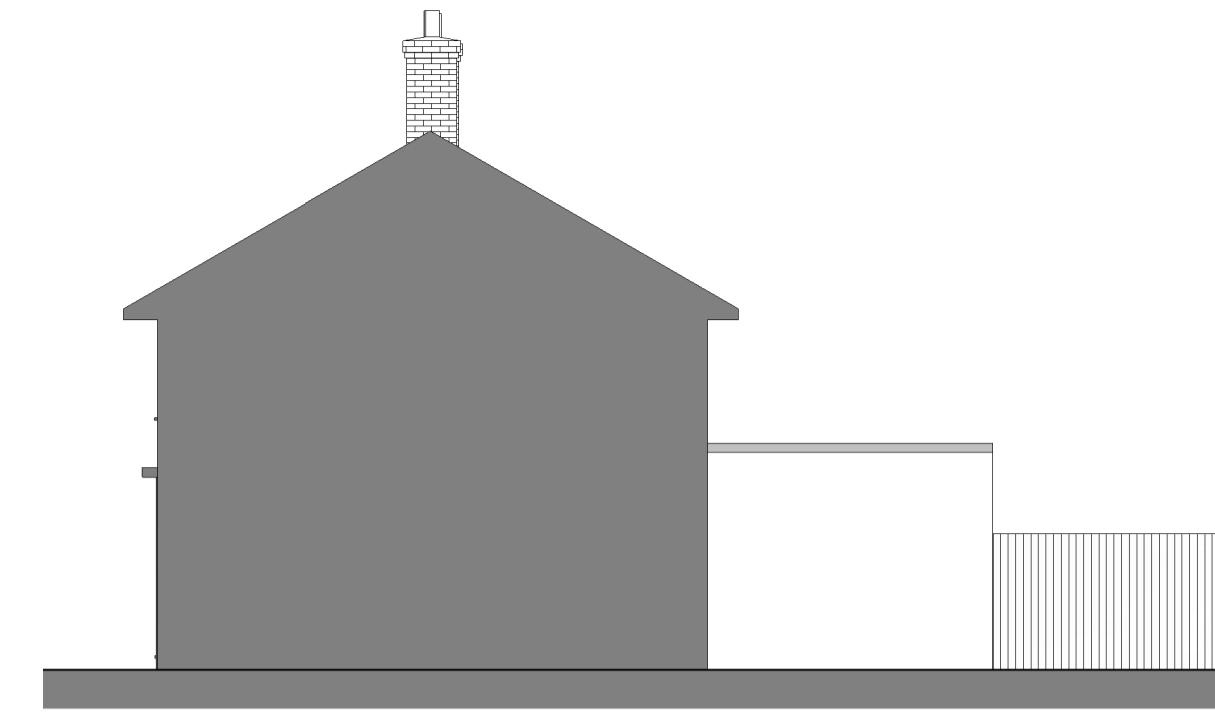

4 Proposed side elevation S
1 : 100

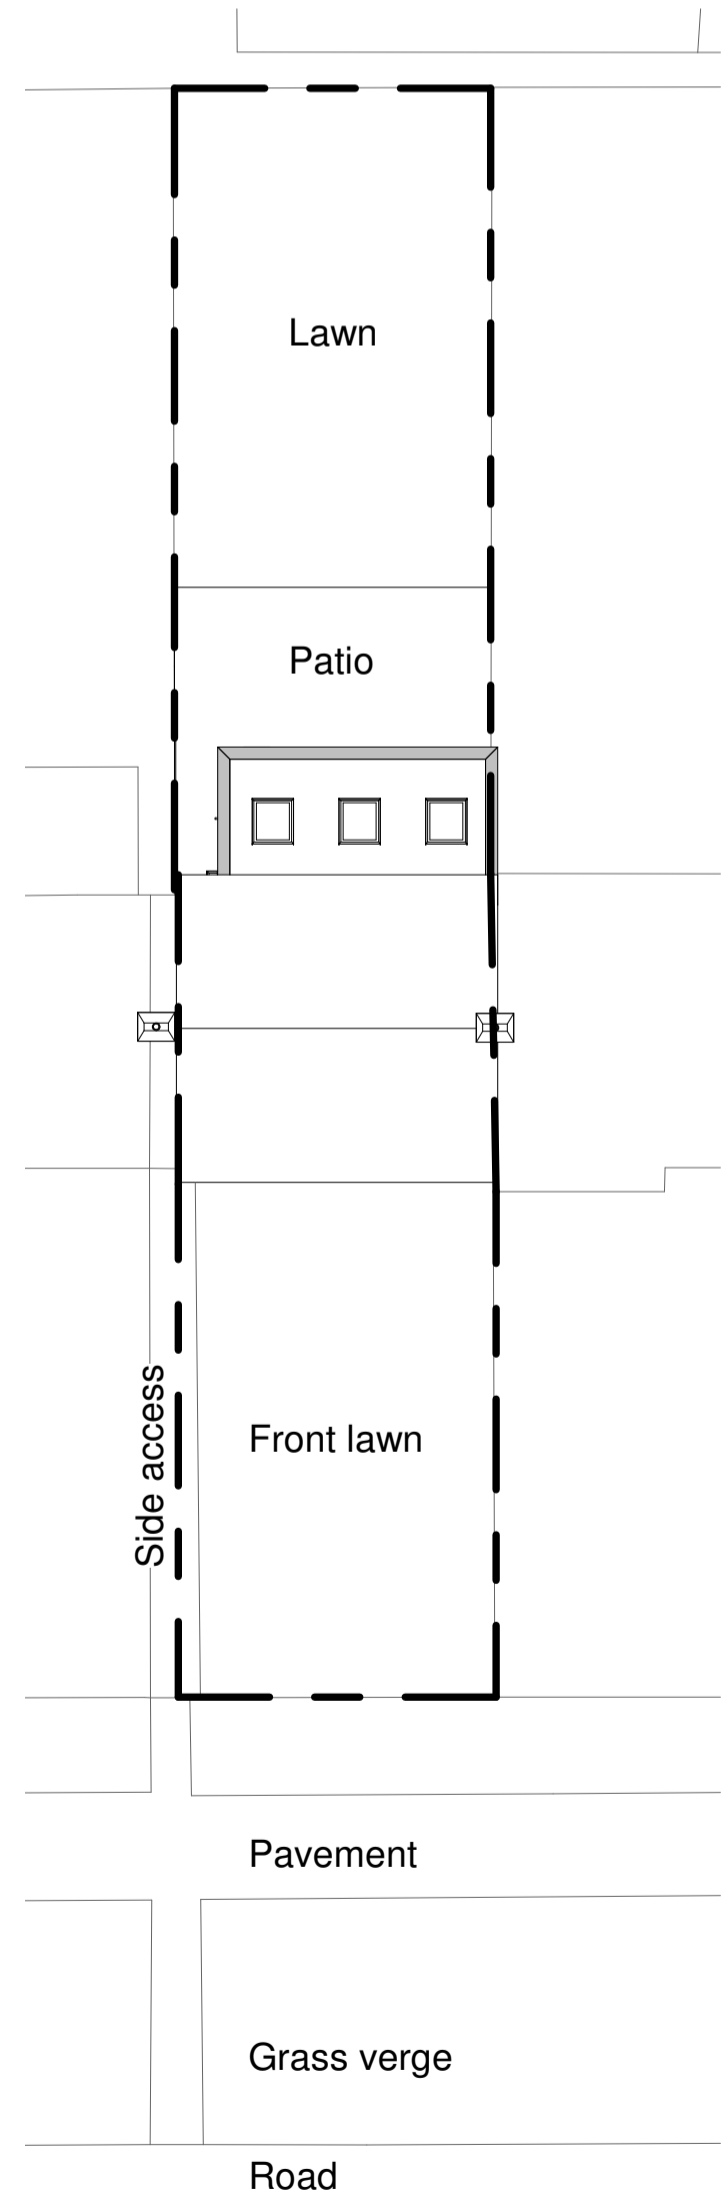

5 Proposed block plan
1 : 200

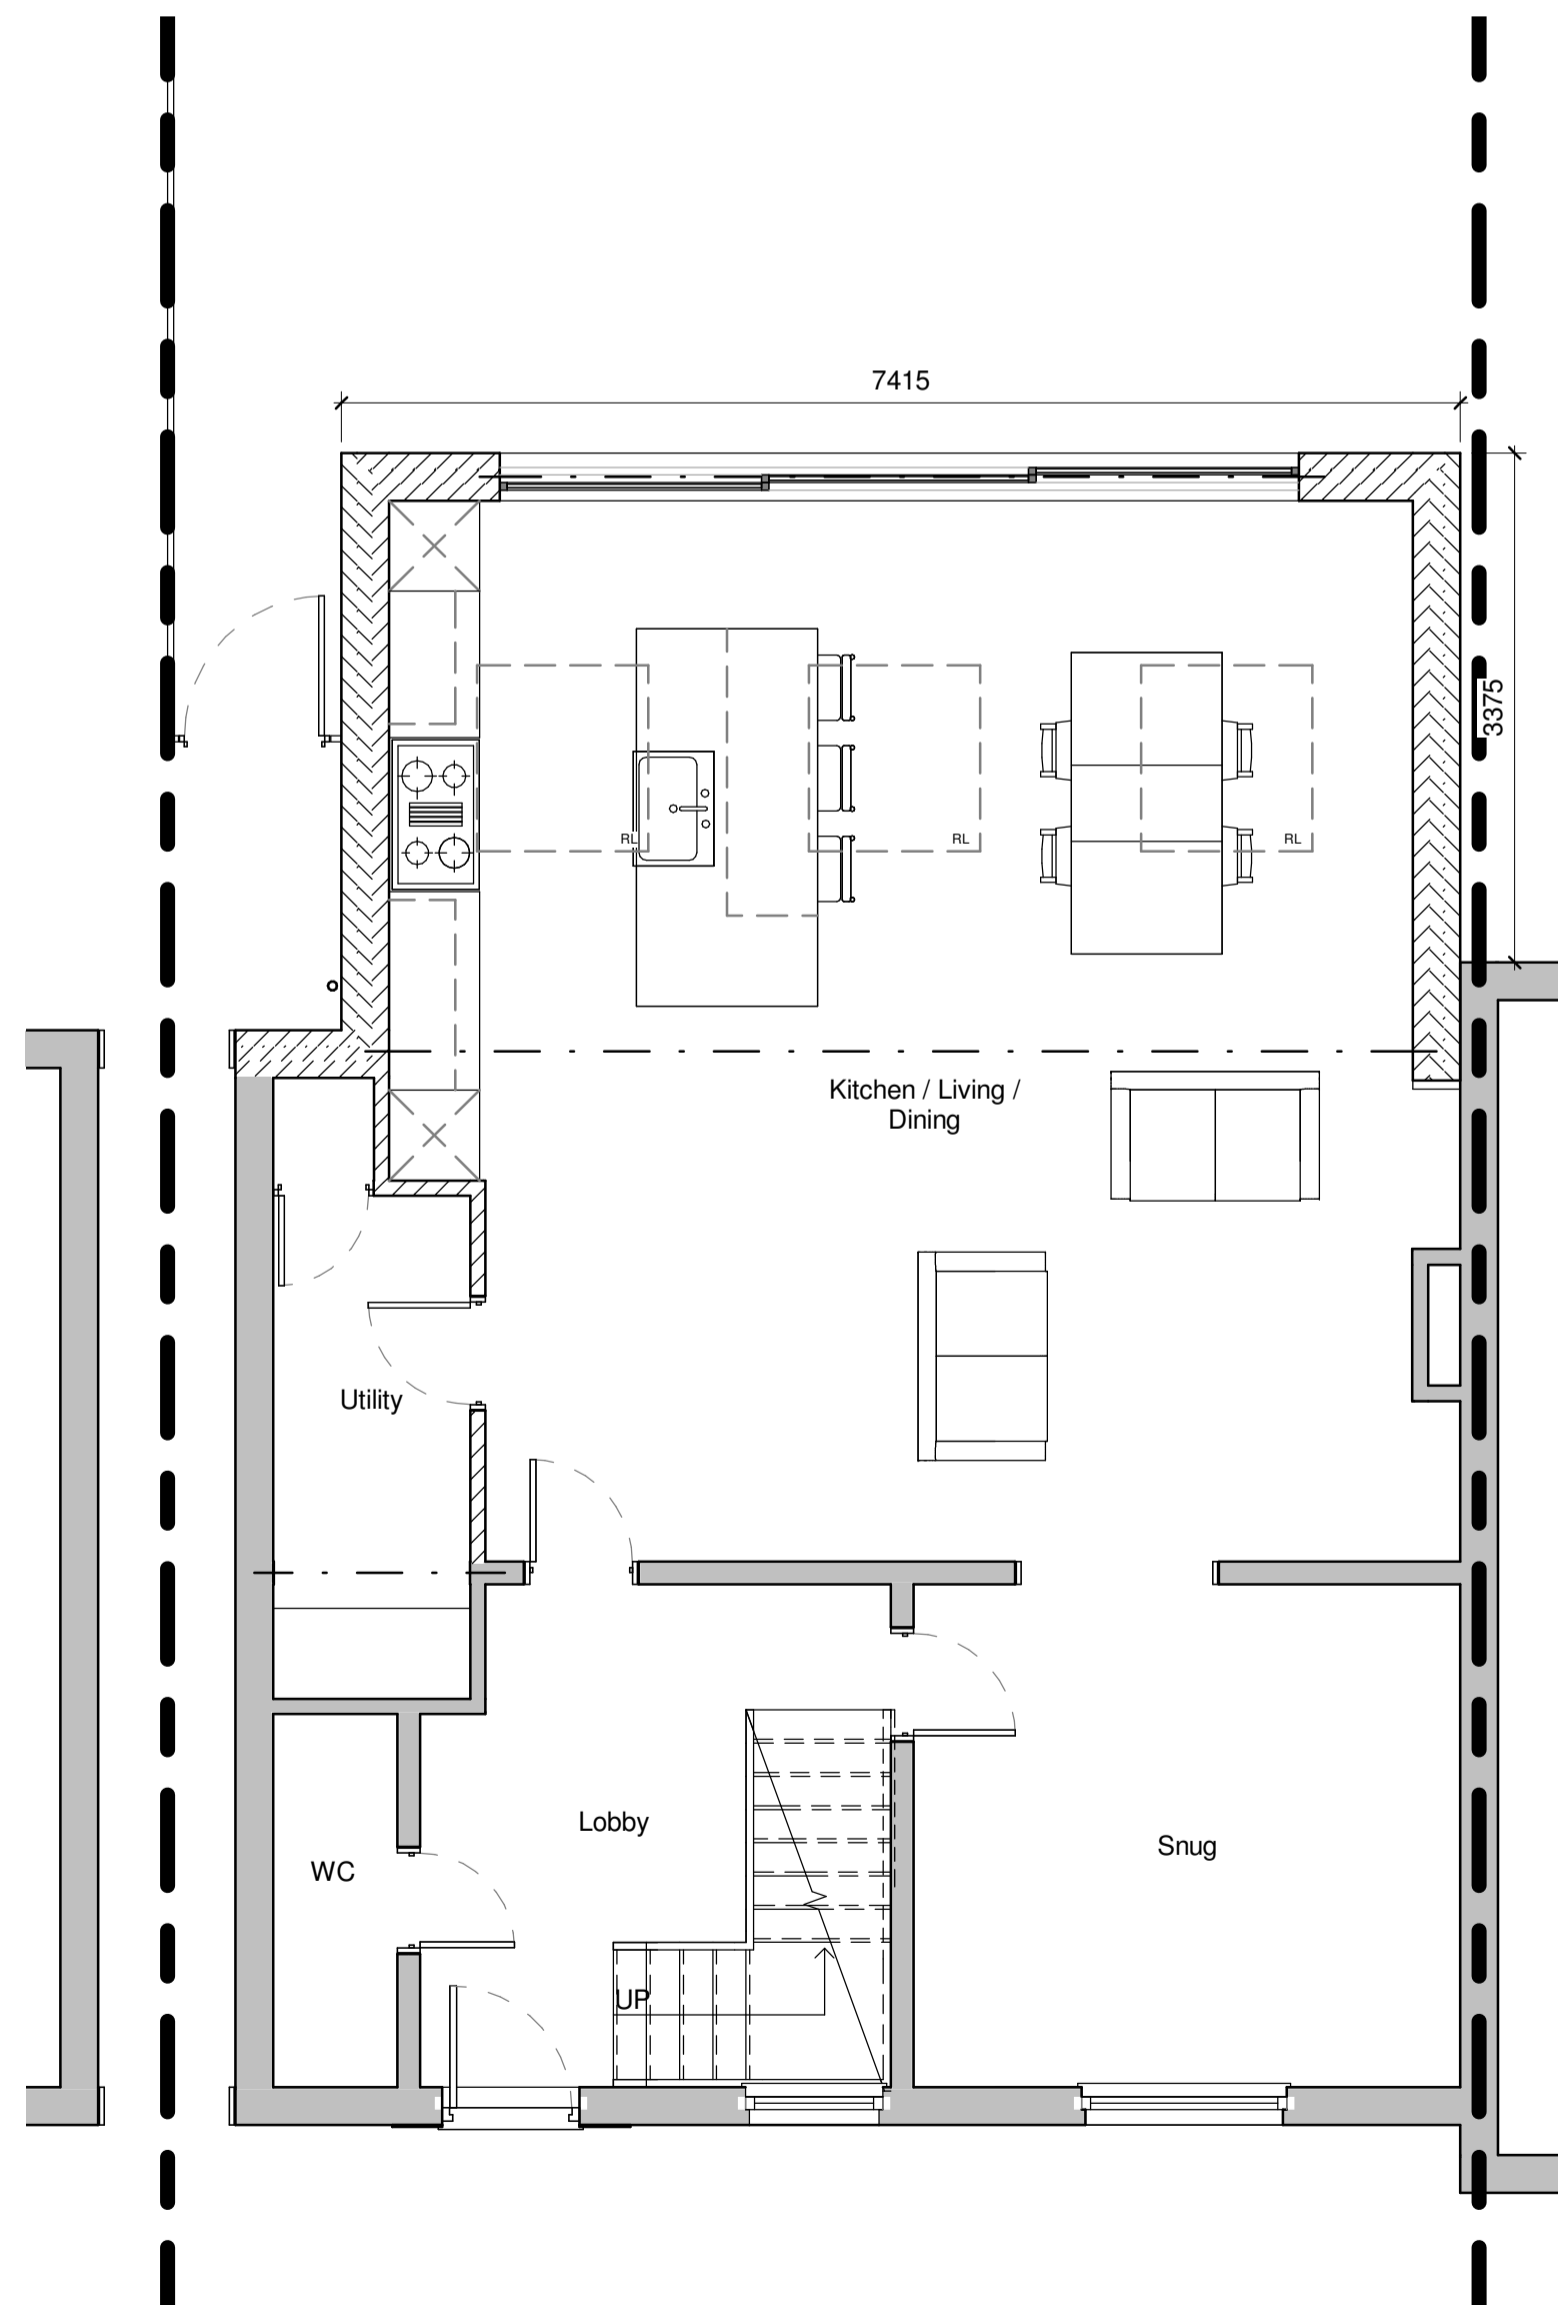

6 Proposed Ground floor
1 : 50



7 3D - PROPOSED



MATERIALS

Roof
Single ply flat

Walls
White render

Doors
Aluminum grey sliding doors.

Windows
UPVC Roof Light

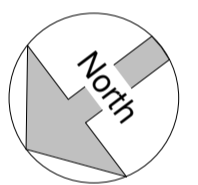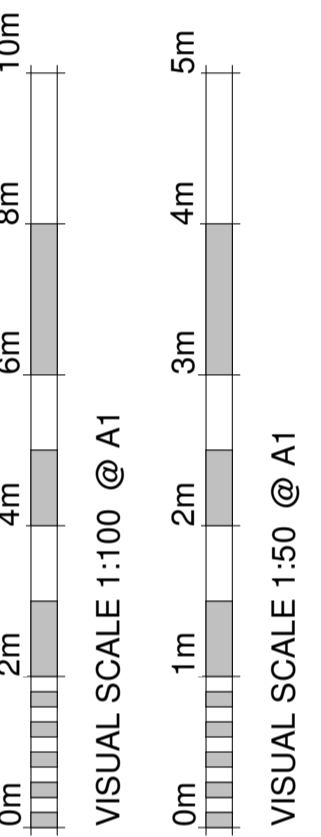

Revision Number	Revision Description	Revision Date	Issued by
Revision			

Planning

Status:
Dimensions, areas and levels where given are only approximate and subject to site survey. All dimensions are to be checked on site. Figured dimensions only are to be taken from this drawing. This drawing is to be read in conjunction with all relevant consultants and/or specialists drawings/documents and any discrepancies or variations are to be notified to the architect before the affected work commences. This drawing is copyright and remains the property of the Architects.



telephone:01438 553065
email:info@croearchitects.co.uk
web: www.croearchitects.co.uk

Project:
161 Parkway,
Welwyn Garden City,
AL8 6JA.

Client:
Mr and Mrs Ardrey

Drawing name:
As proposed

Scale: As indicated	Drawing number	Revision
Date: 08-20	2078 - 002	
Drawn by: RA		