


Proposed South West Elevation

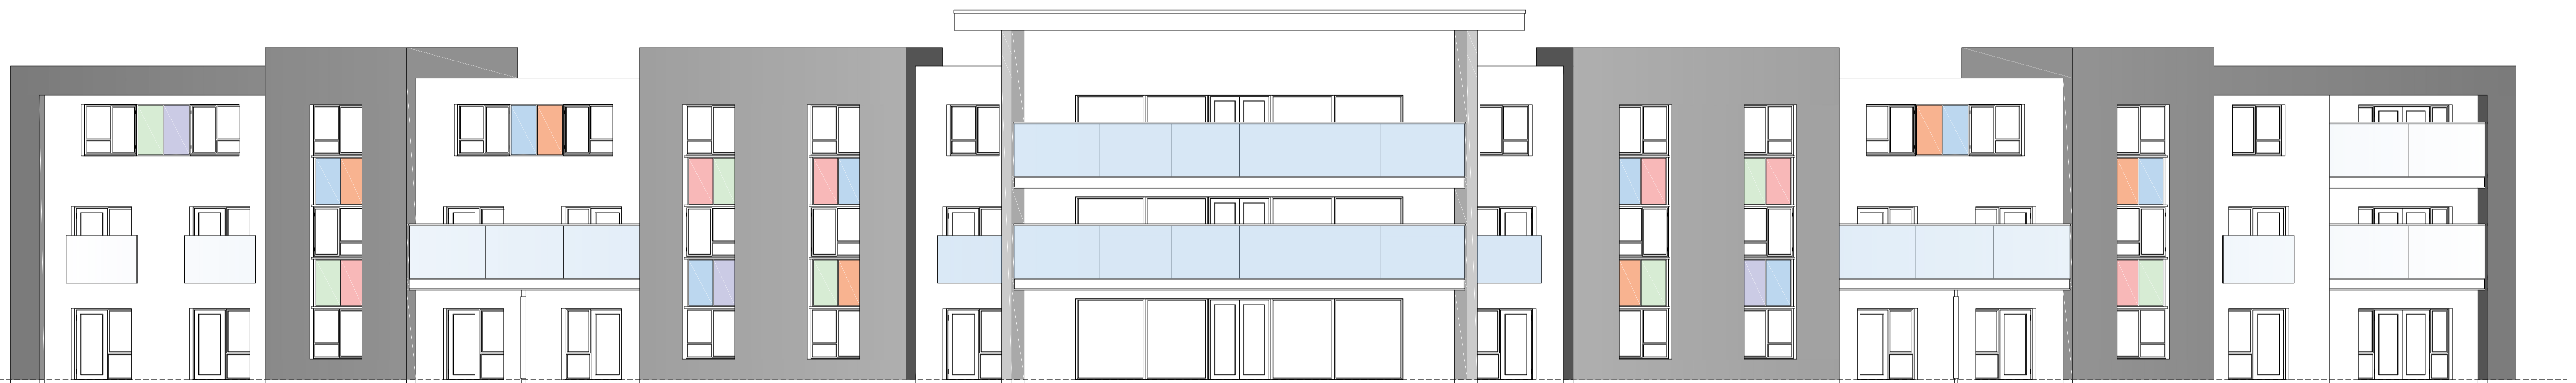

Proposed North East Elevation
(Manor Road Elevation)

Rev	Date	Revision Description	Drawn By	Approved By
-	12/08/16	Original Drawing	JB	JB



ADG
ARCHITECTS

6 Pioneer Court, Darlington, DL1 4WD
t: 01325 464 111
e: studio@adgarchitects.co.uk
w: www.adgarchitects.co.uk

Client
Caring Homes
Sav Atkar

Project Information
Proposed 75 Bed Care Home, Manor Road, Hatfield

Drawing Title
Proposed South West and North East Elevation

<small>A1 Scale</small> 1:100	<small>A3 Scale</small> 1:200	
<small>Job Number</small> H.15.35	<small>Drawing Number</small> (21) 1	<small>Revision</small> -
<small>Drawing Issue</small> PLANNING		

© Copyright 2015 ADG Architects Ltd.