



PROPOSED FIRST FLOOR PLAN
G.E.A. - 277 m² / 2,986 ft²

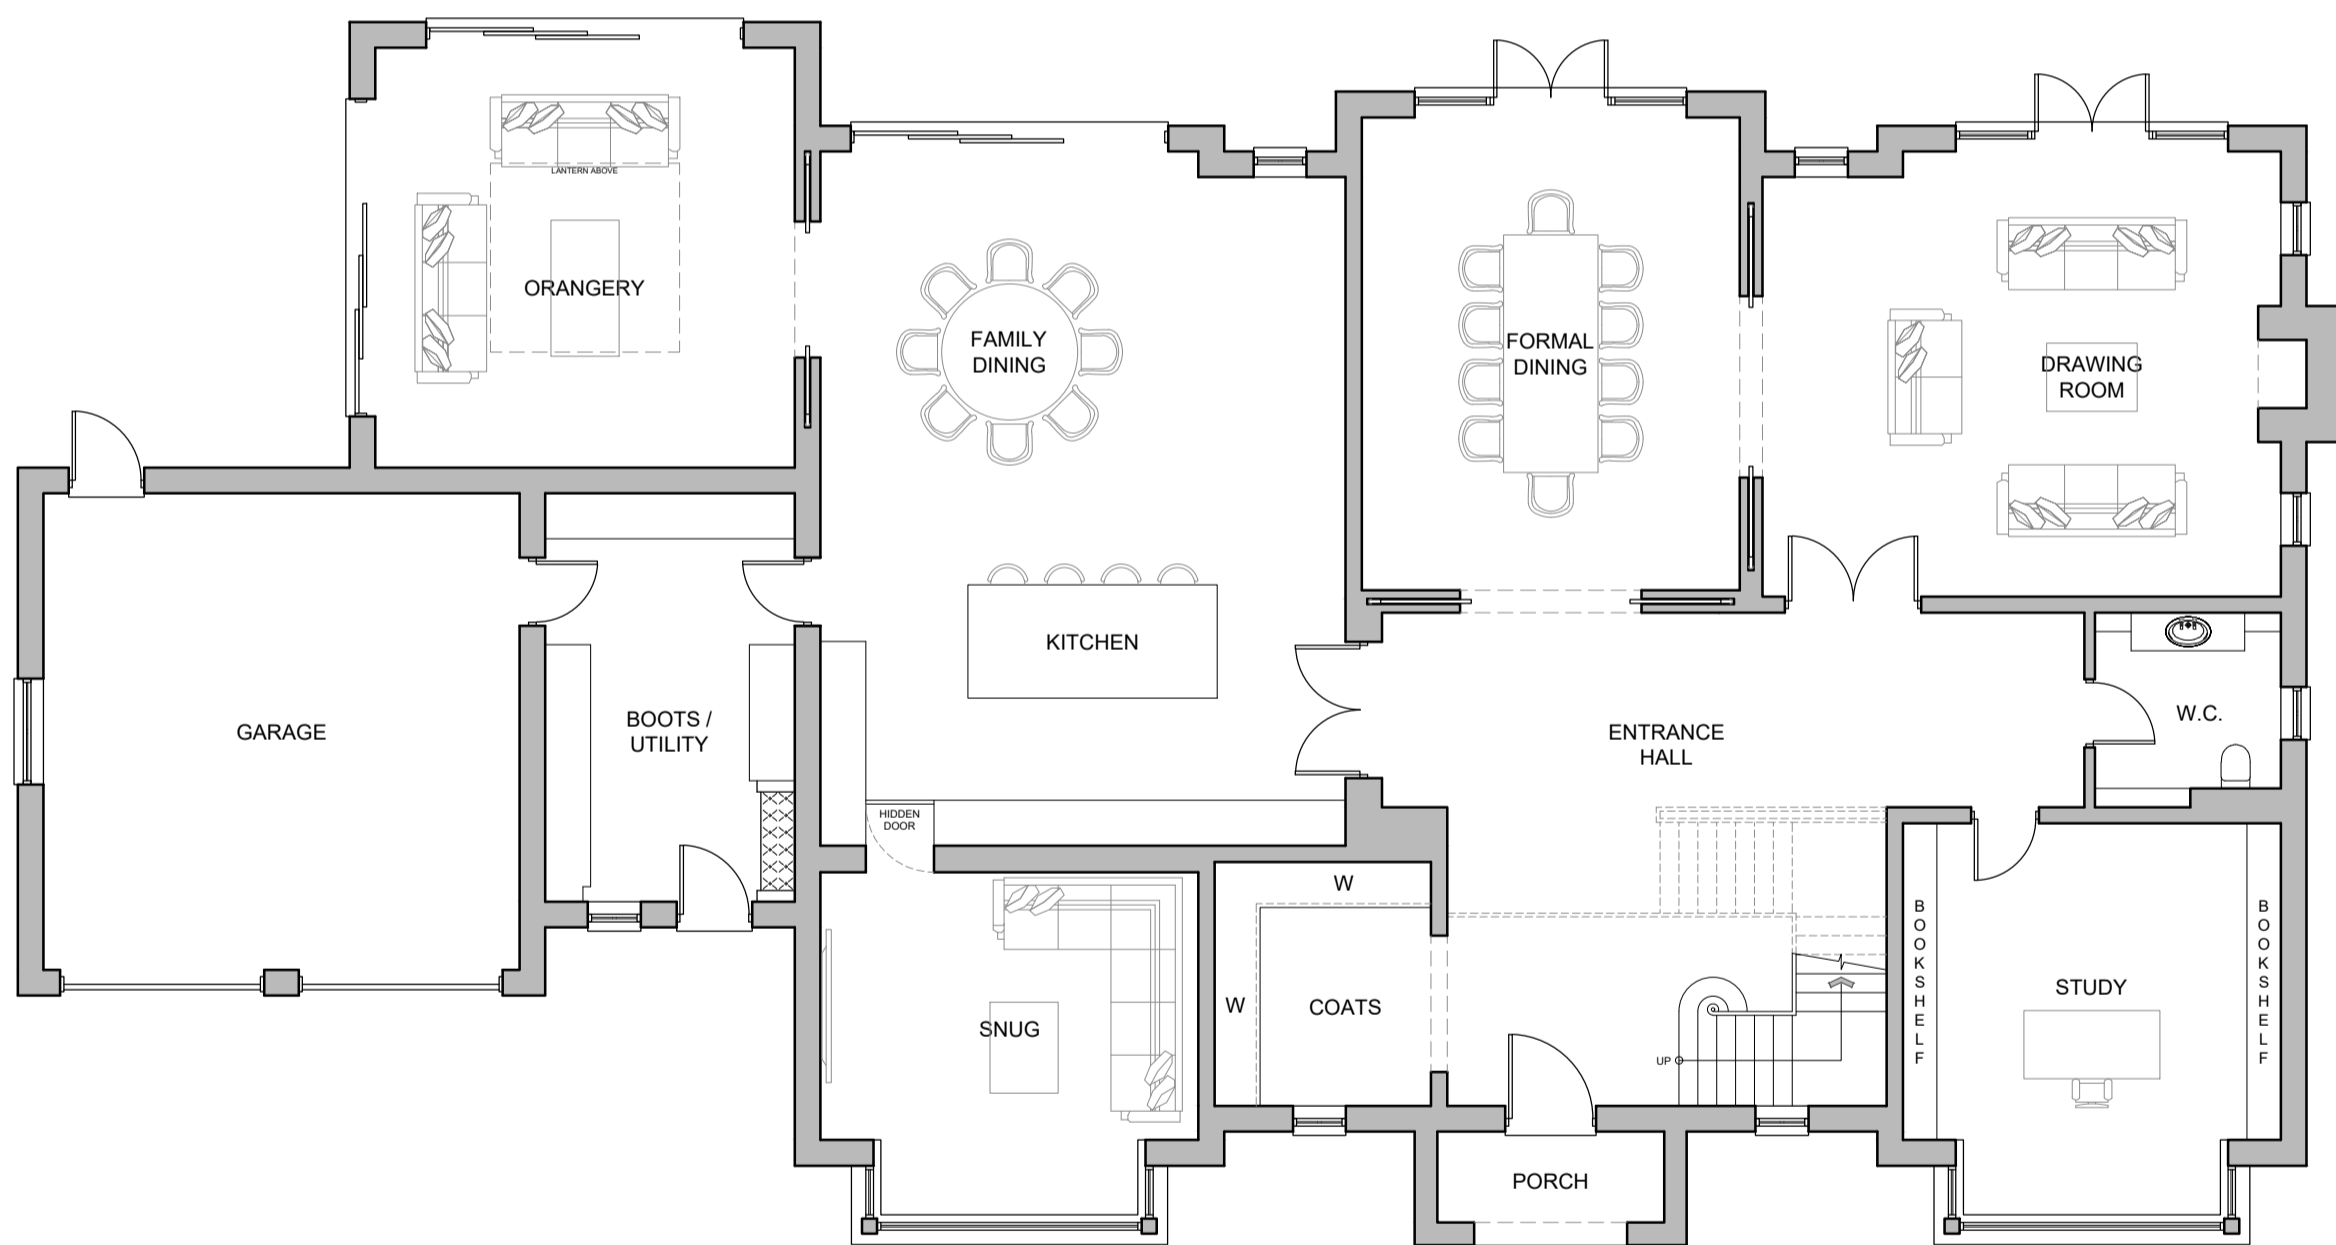

PROPOSED GROUND FLOOR PLAN
G.E.A. - 391 m² / 4,205 ft²

 

Rev.	Date	Detail
Status: PLANNING ISSUE		


ASCOT DESIGN
 Timeless architecture
Ascot Design Ltd, Ashurst Manor, Ashurst Park, Church Lane,
 Sunninghill, Ascot, Berkshire, SL5 7DD
 Tel: 01344 299330 Fax: 01344 299331 Email: info@ascotdesign.com
 www.ascotdesign.com

Client MR & MRS COOPER		
Project Title LAND ADJACENT TO THE WARREN, 8 CARBONE HILL, NORTHAW, HERTS, EN6 4PL		
DRAWING Title PROPOSED FLOOR PLANS		
Scale. 1:100 @ A2	Date DEC '22	Drawn S.T.
DRAWING No. 21-J3888-02		Rev. -
<small>The copyright in this document and design is confidential to and the property of Ascot Design Limited</small>		