



EXISTING SITE PLAN
Scale 1:500 @A1

NOTES
ALL DIMENSIONS TO BE CHECKED ON SITE.
DO NOT SCALE FROM THIS DRAWING
EXCEPT FOR THE PURPOSES OF LOCAL AUTHORITY
PLANNING

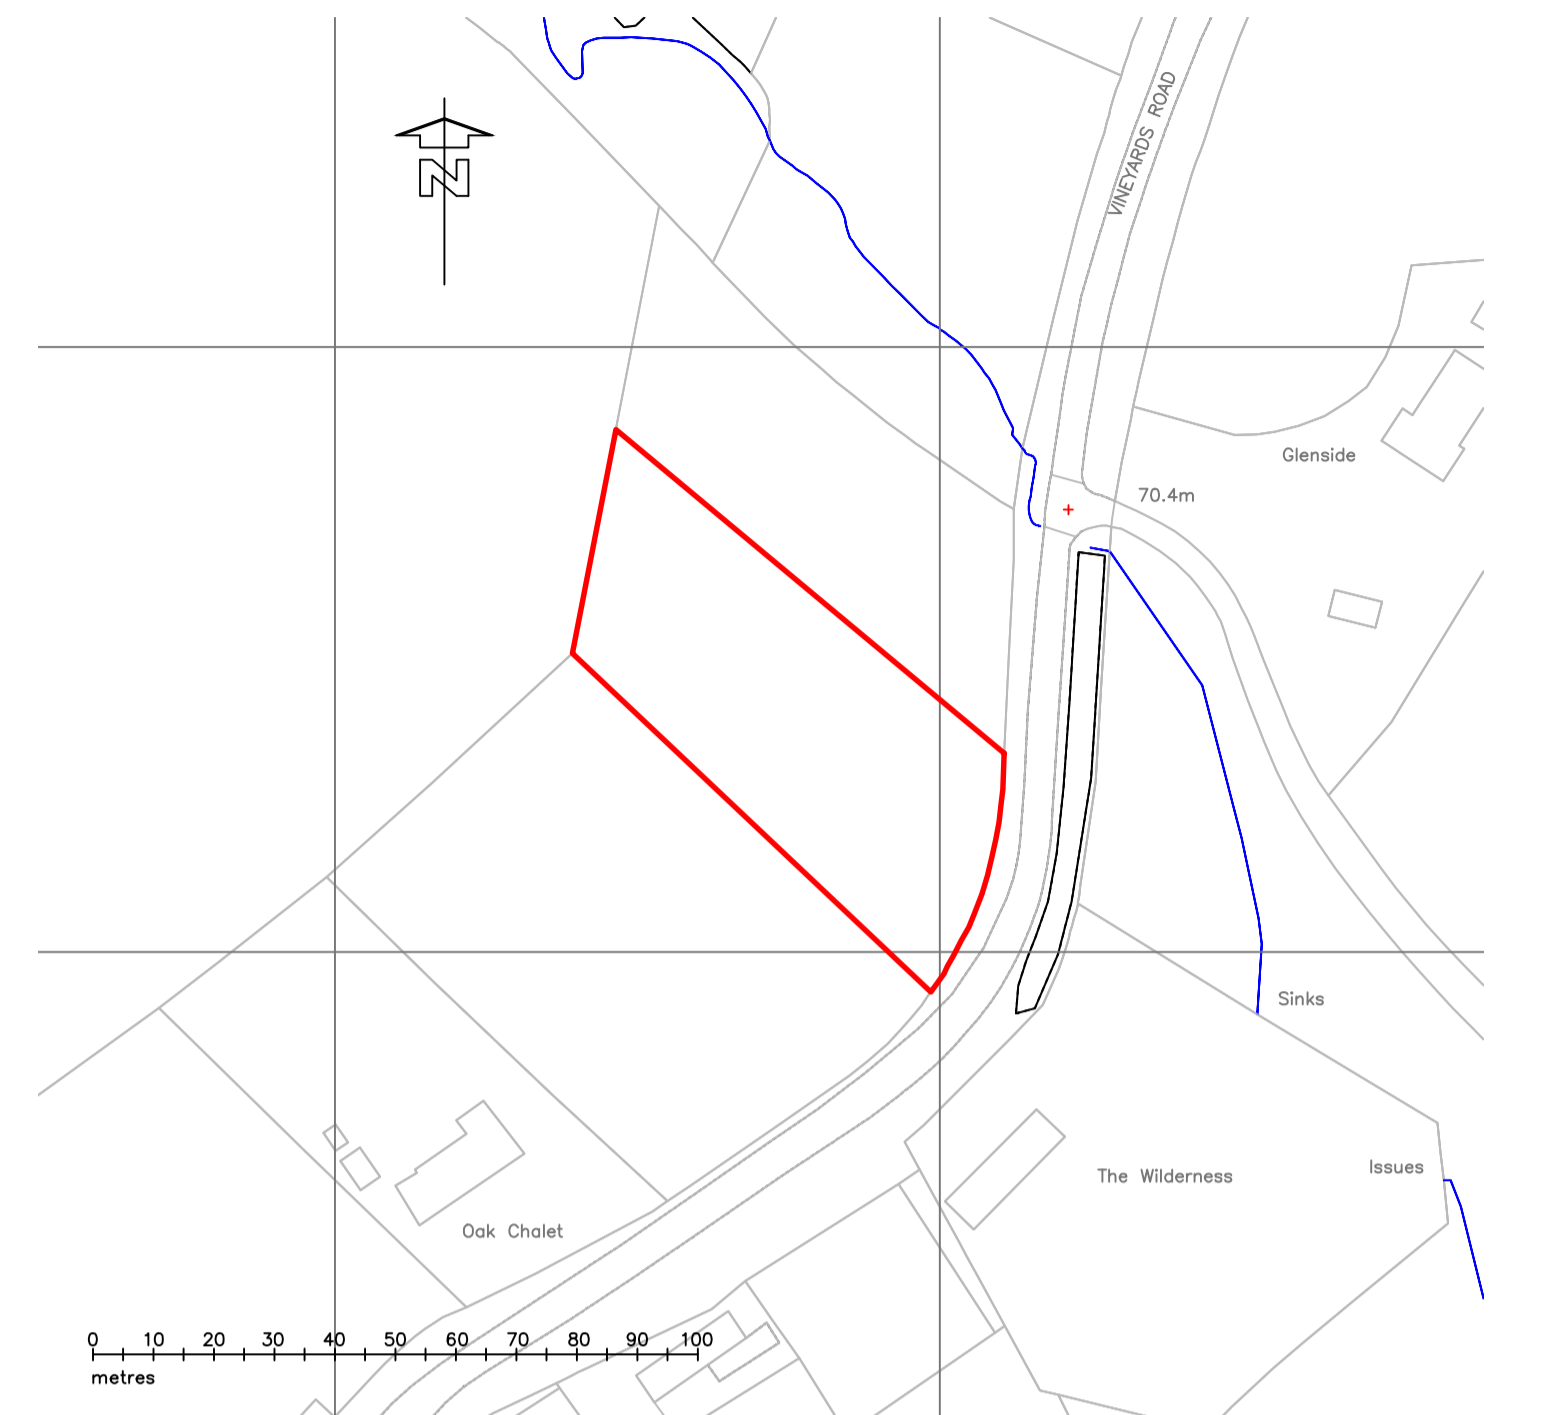

OS PLAN
Scale 1:1250 @A1

REV No.	DATE	REMARKS
 Design & Construction Consulting Ltd E: office@yesconsultingtd.co.uk T: 07833 327550		
Client		
Job Title Rafters View Potters Bar EN6 4PG		
Drawing Title OS Plan and Existing Site Plan		
Scale 1:	Sheet size	A1
Date	Drn. by	
Dr. No.	204	Rev.