



NOTES
 ALL DIMENSIONS TO BE CHECKED ON SITE.
 DO NOT SCALE FROM THIS DRAWING
 EXCEPT FOR THE PURPOSES OF LOCAL AUTHORITY
 PLANNING

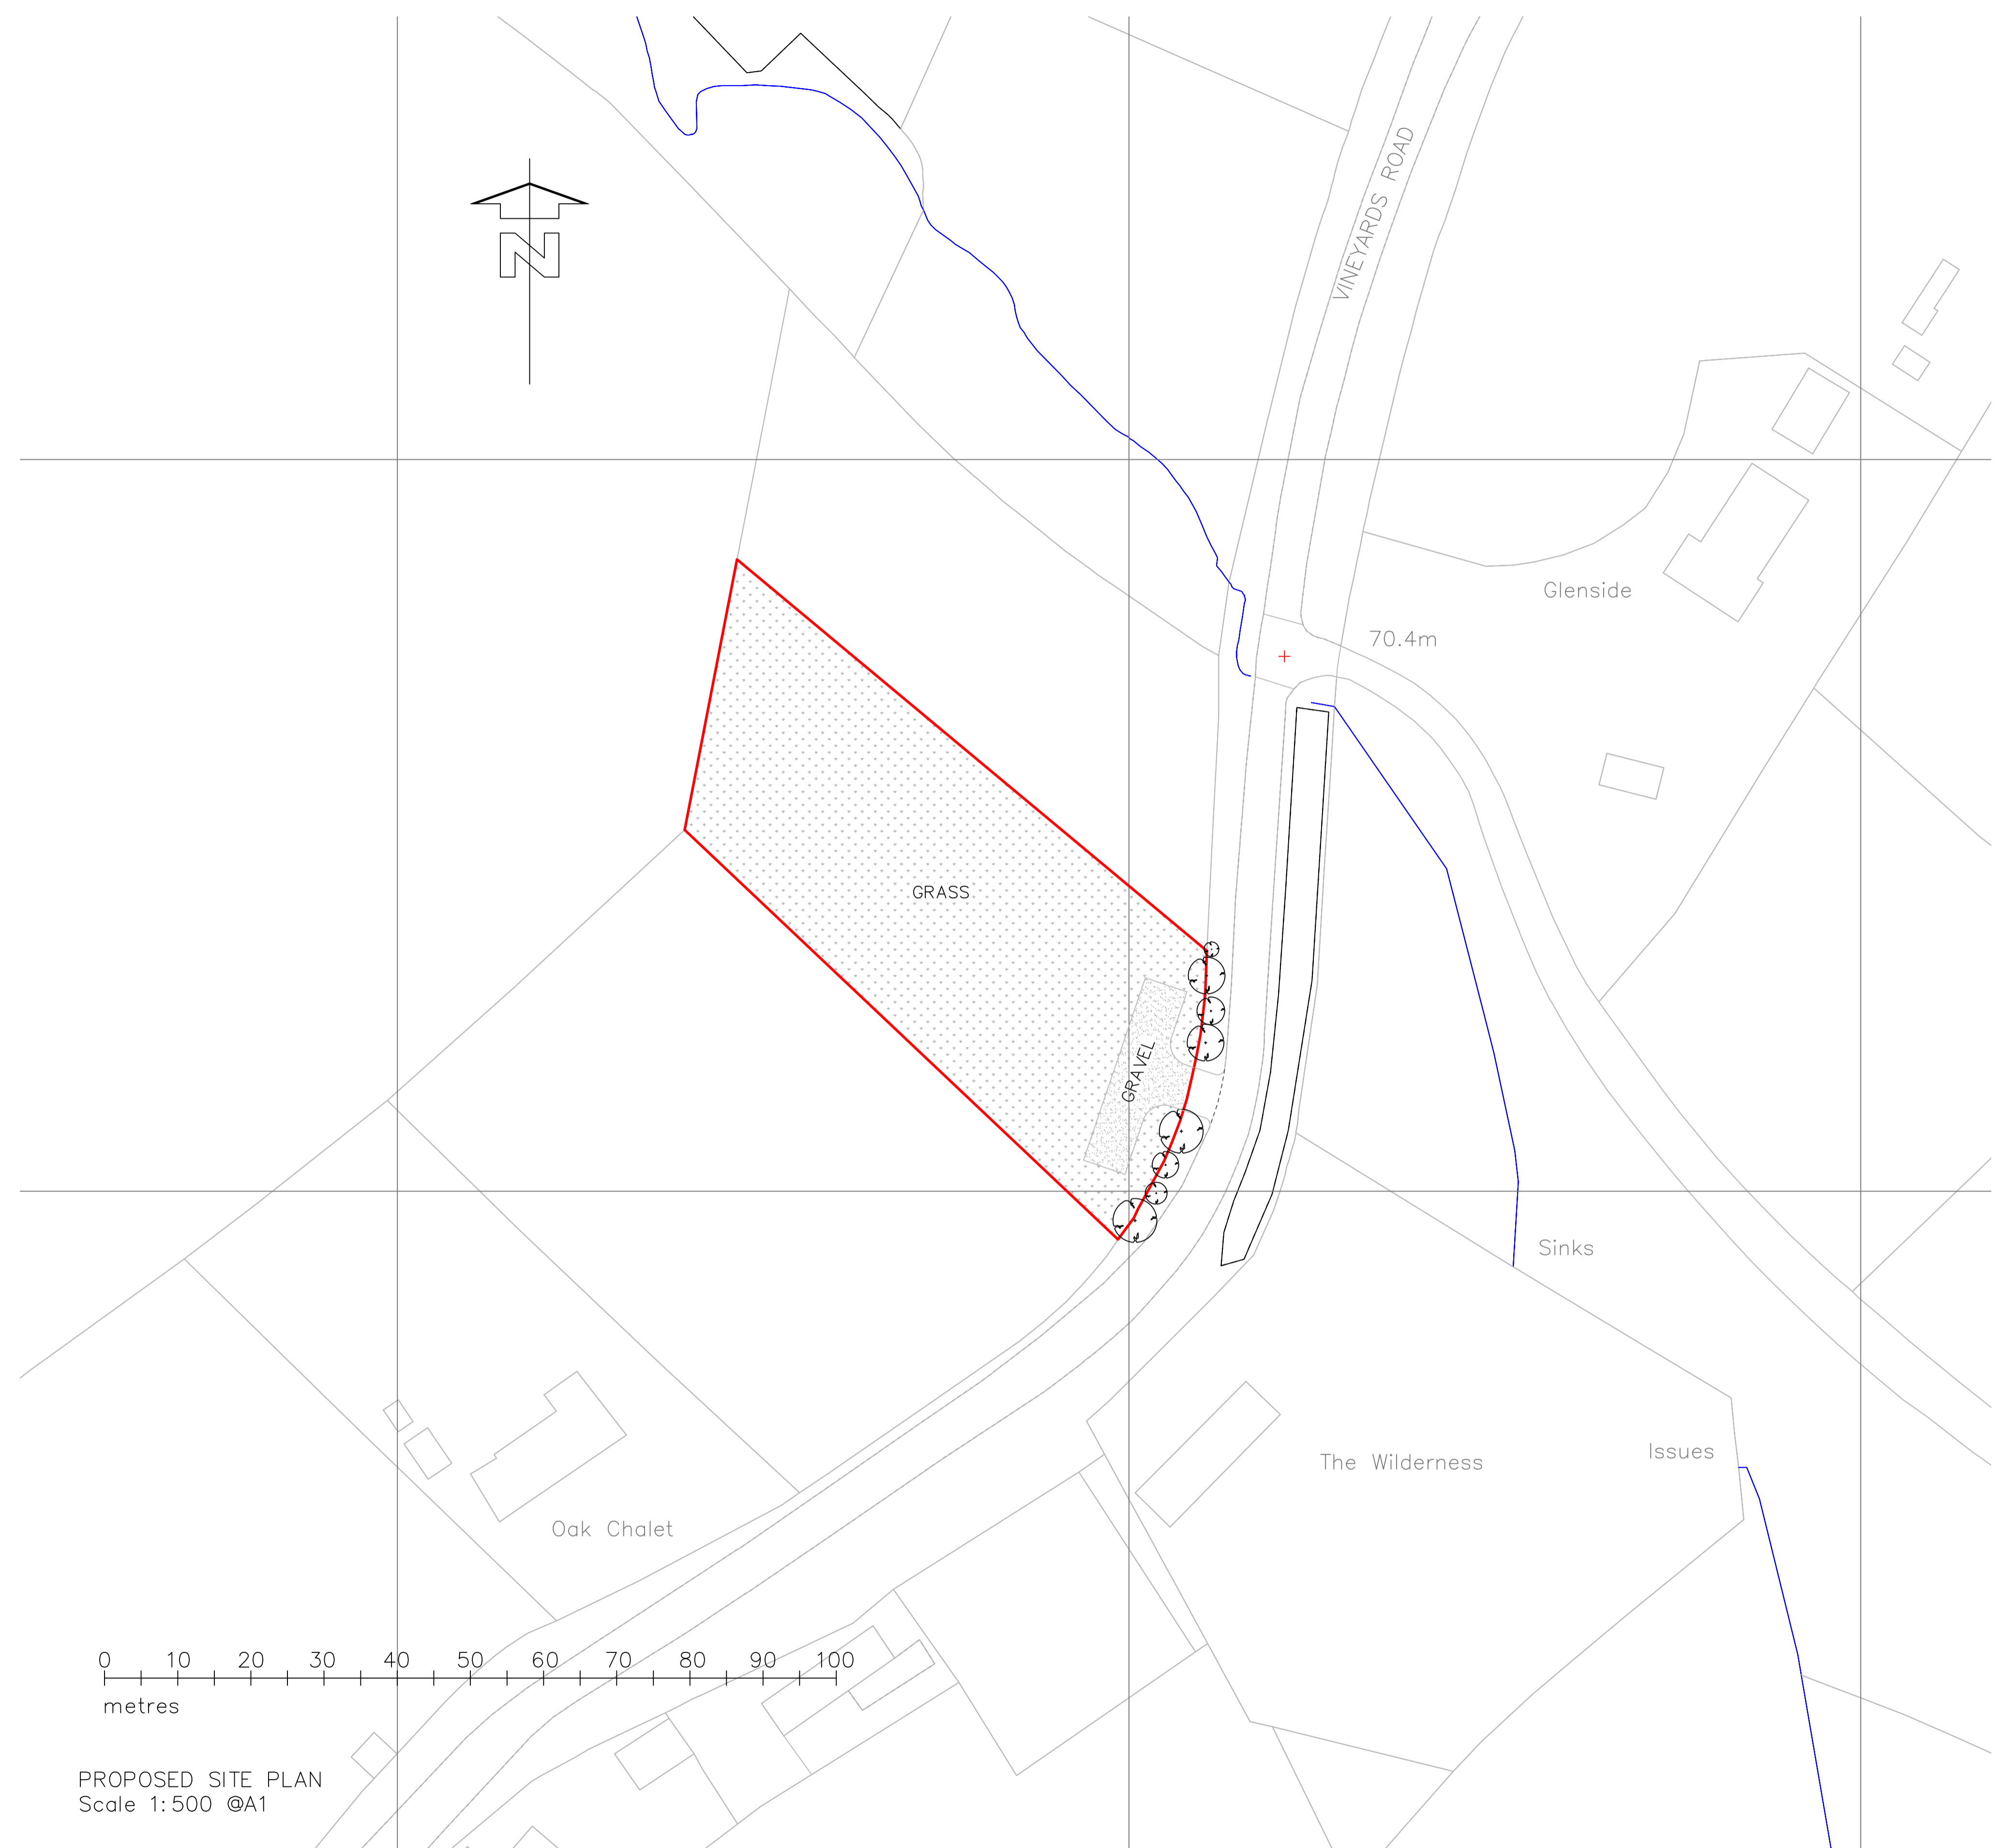

0 10 20 30 40 50 60 70 80 90 100
 metres

PROPOSED SITE PLAN
 Scale 1:500 @A1

REV No.	DATE	REMARKS
 Design & Construction Consulting Ltd E: office@yesconsultingltd.co.uk T: 07833 327550		
Client		
Job Title		
Rafters View		
Potters Bar		
EN6 4PG		
Drawing Title		
Proposed Site Plan		
Scale 1:	Sheet size	A1
Date	Drn. by	
Drg. No.	Rev.	
205		