



All levels and dimensions to be checked on site prior to construction / fabrication; report discrepancies immediately.
 Only scale for Planning Submissions.
 This drawing is copyright protected.

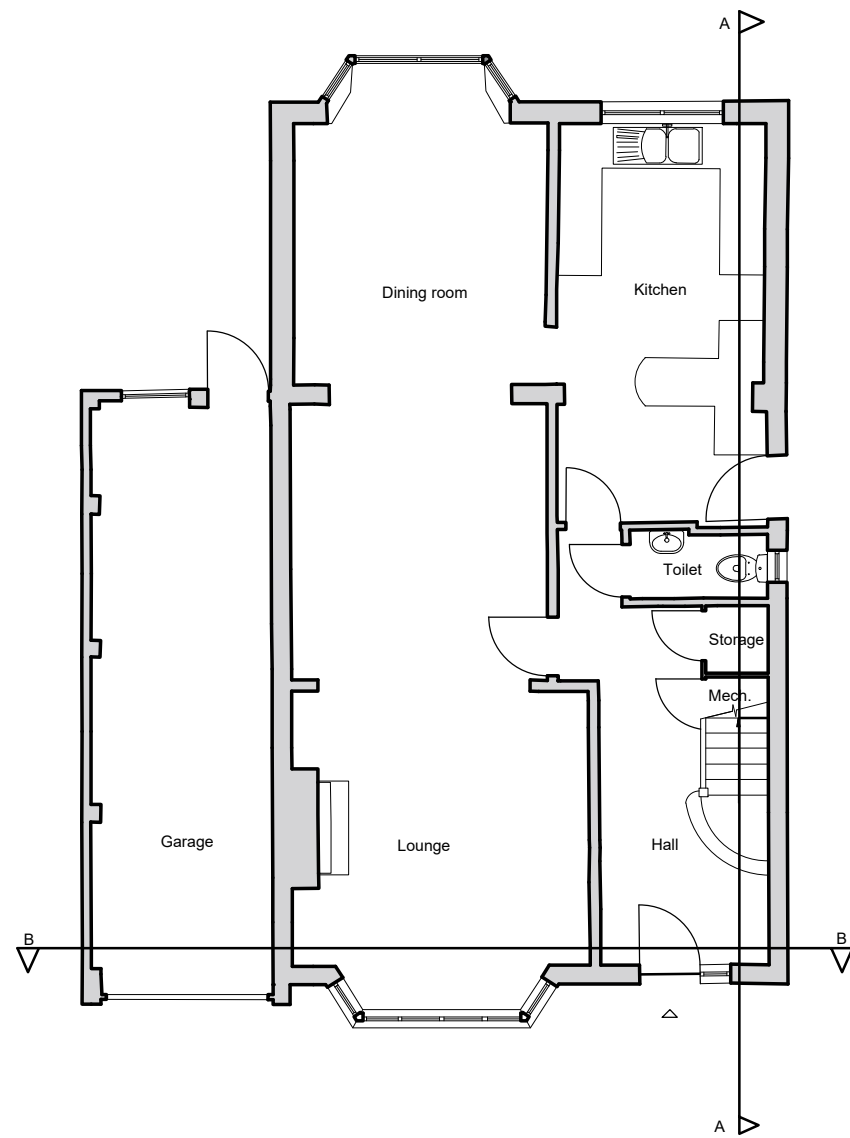


GROUND FLOOR PLAN

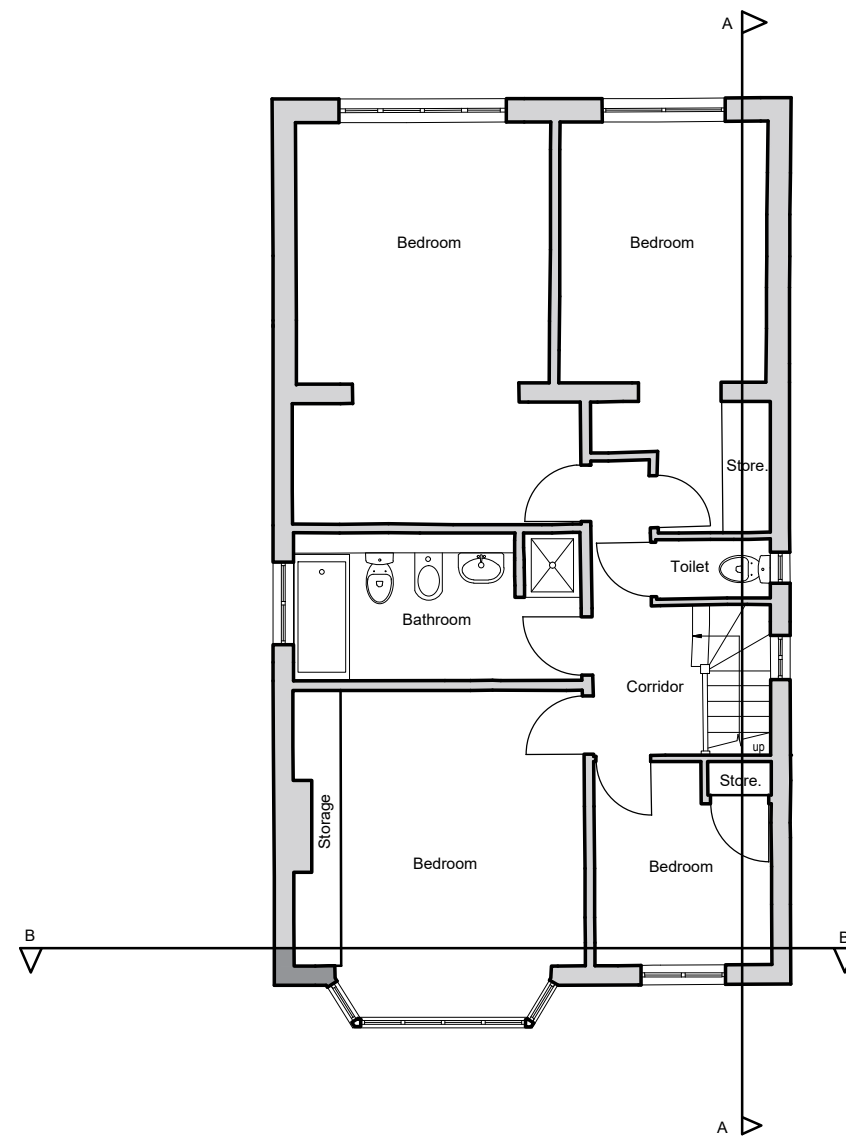


FIRST FLOOR PLAN

PLANNING

 

SCALE 1:100

 

SCALE	DATE	DRAWN	CHECKED
1:100	09/02/22	SF	LM

PROJECT
 21005_11 Tolmers Gardens
 Cuffley

DRAWING
 Existing Plans



12 CARPENTER STREET • PERTH • PH1 5LZ

01738 230360

WWW.TRAILARCHITECTS.CO.UK

DRAWING No.
 21005_PL(20)001