



All levels and dimensions to be checked on site prior to construction / fabrication; report discrepancies immediately. Only scale for Planning Submissions. This drawing is copyright protected.

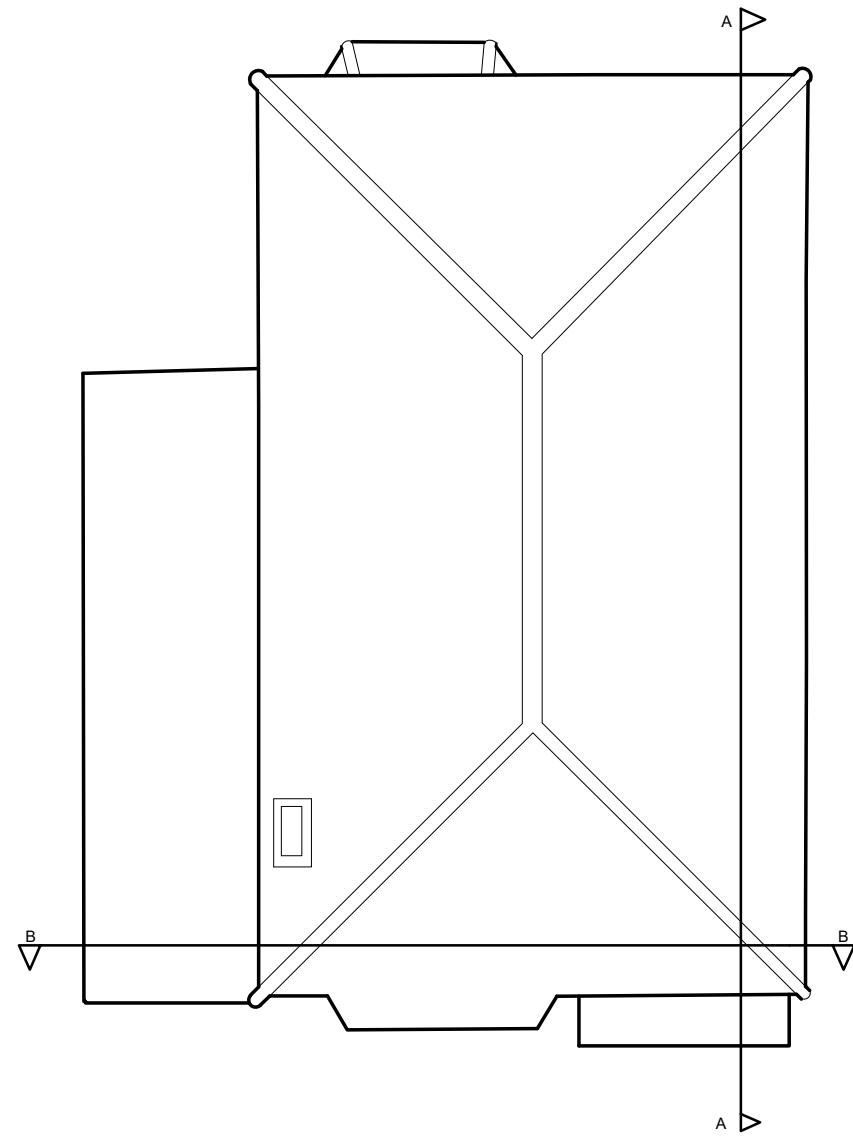


ROOF PLAN

PLANNING

 

SCALE 1:100

 

SCALE	DATE	DRAWN	CHECKED
1:100	09/02/22	SF	LM

PROJECT
**21005_11 Tolmers Gardens
 Cuffley**

DRAWING
Existing Roof Plan



12 CARPENTER STREET • PERTH • PH1 5LZ

01738 230360

WWW.TRAILARCHITECTS.CO.UK

DRAWING No.
21005_PL(20)002