



All levels and dimensions to be checked on site prior to construction / fabrication; report discrepancies immediately. Do not scale dimensions from this drawings. This drawing is copyright protected.

REVISION

- Circulation
- Flat 1
- Flat 2
- Flat 3
- Flat 4

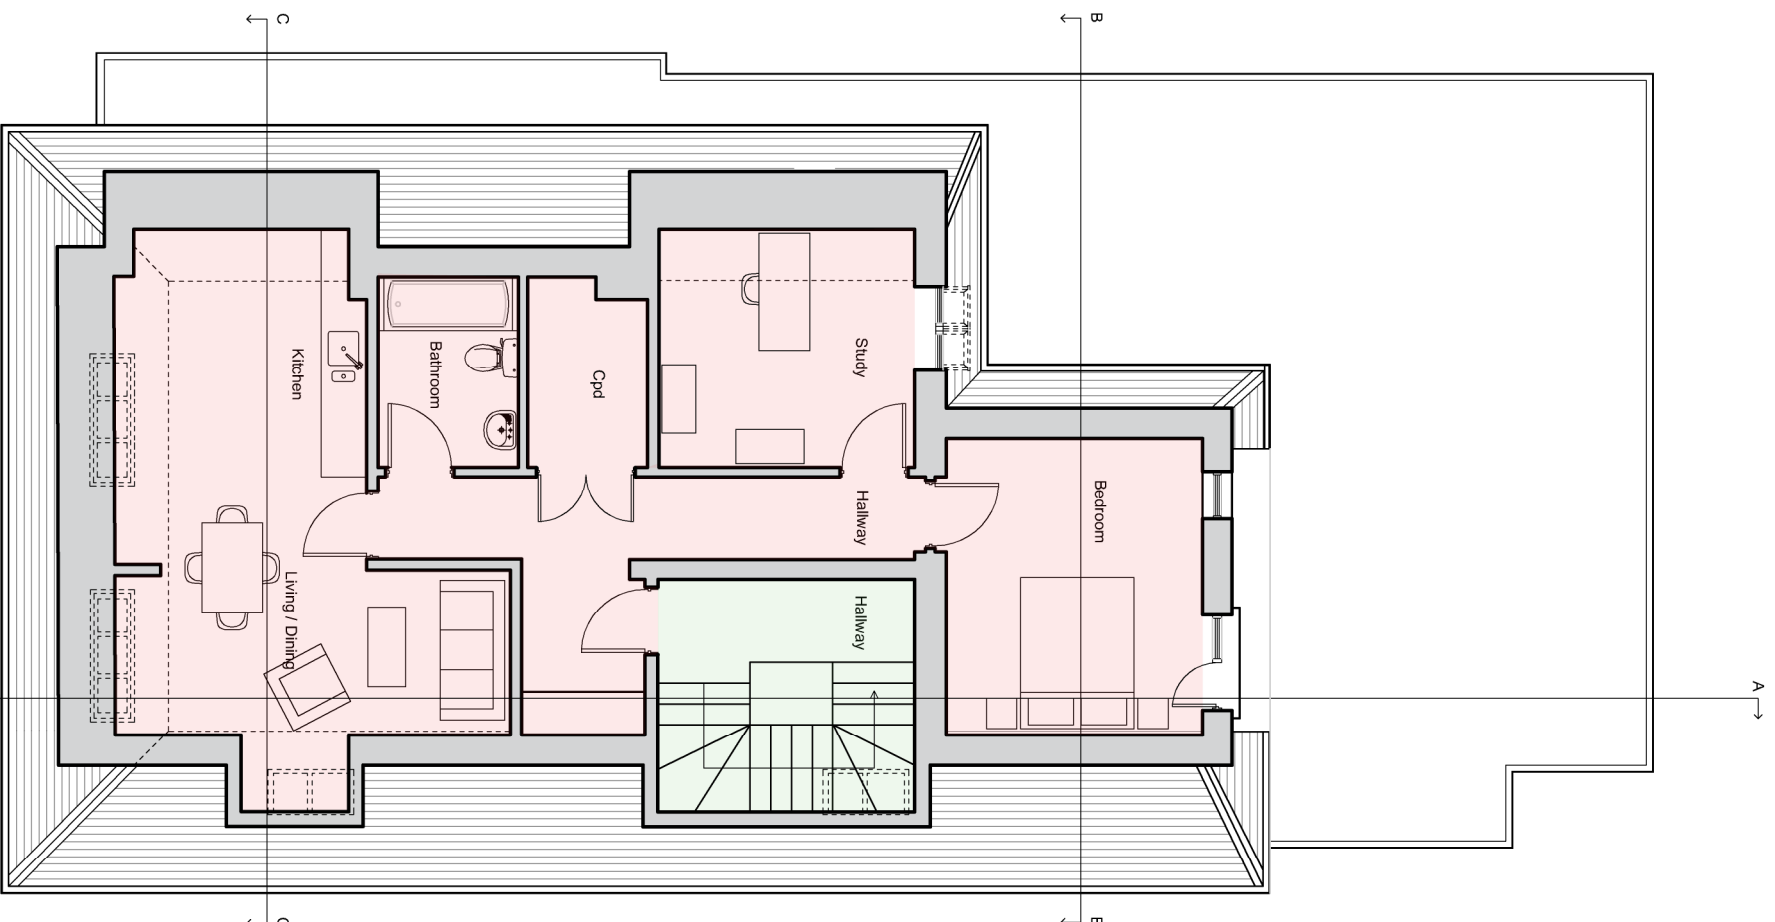


SECOND FLOOR PLAN
1:100

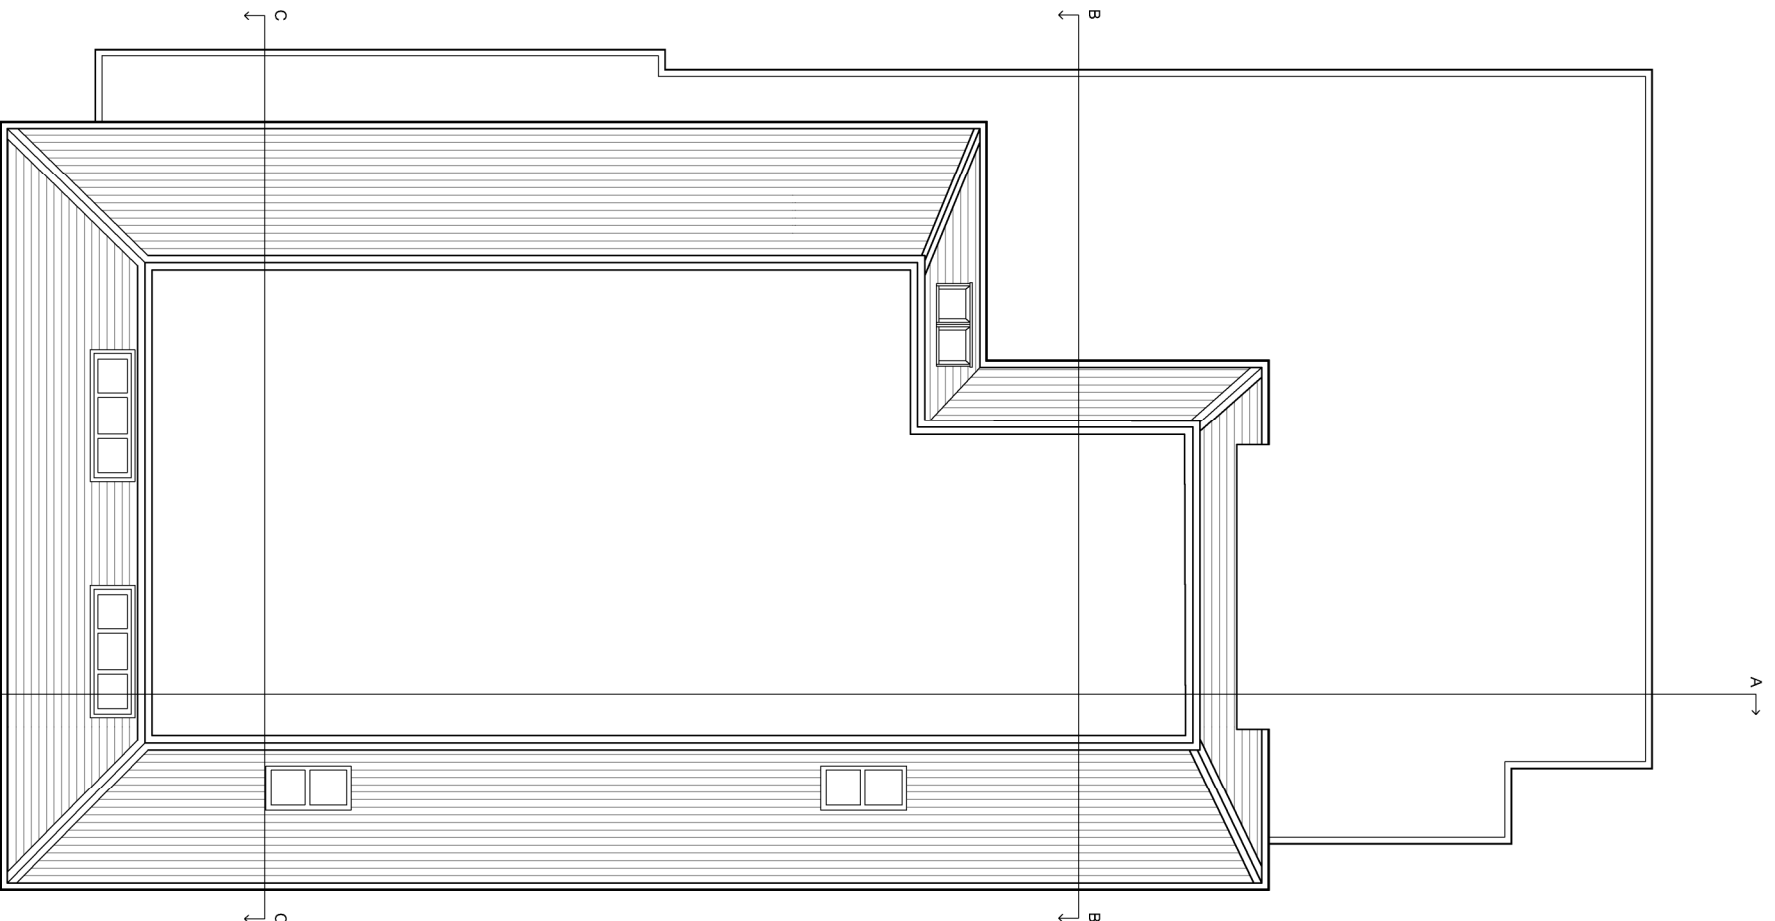

ROOF PLAN
1:100

PLANNING

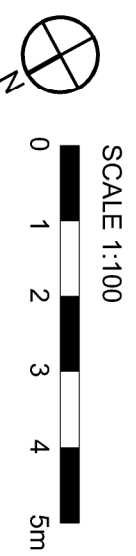

SCALE	DATE	DRAWN	CHECKED
1:100	11.03.22	KP	LM

PROJECT
21005_11 Tolmers Gardens
Cuffley

DRAWING
Proposed Plans



12 CARPENTER STREET • PERTH • PH1 5LZ
01738 230360
WWW.TRAILARCHITECTS.CO.UK

DRAWING No.
21005_PL(20)004