



All levels and dimensions to be checked on site prior to construction / fabrication; report discrepancies immediately. Only scale for Planning Submissions. This drawing is copyright protected.

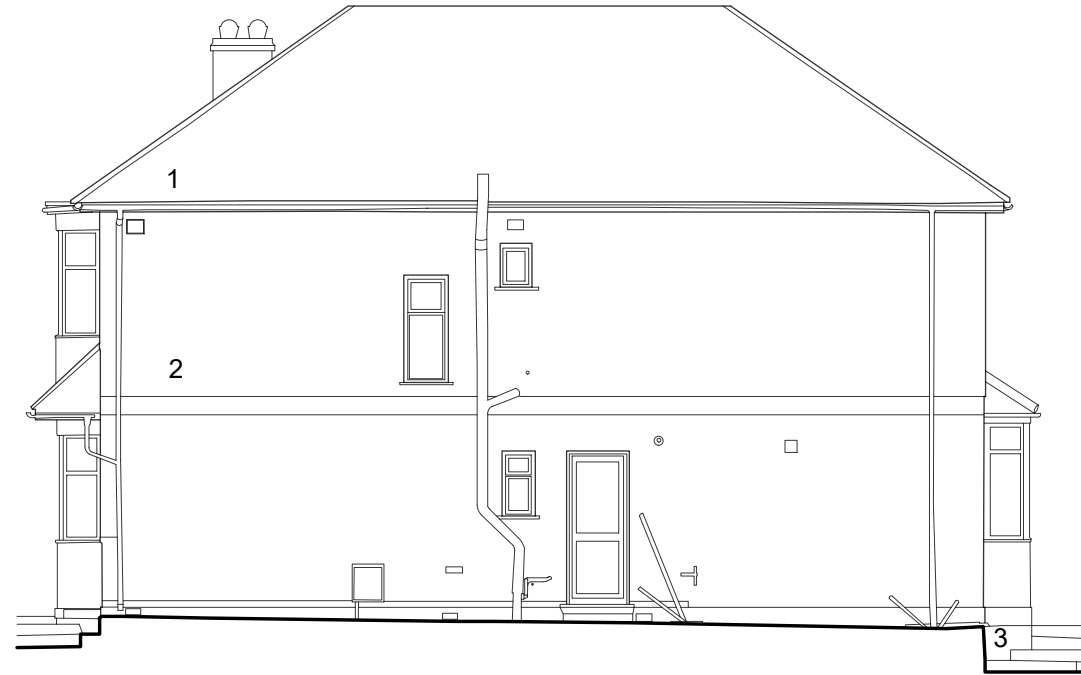

WEST ELEVATION  
1:100

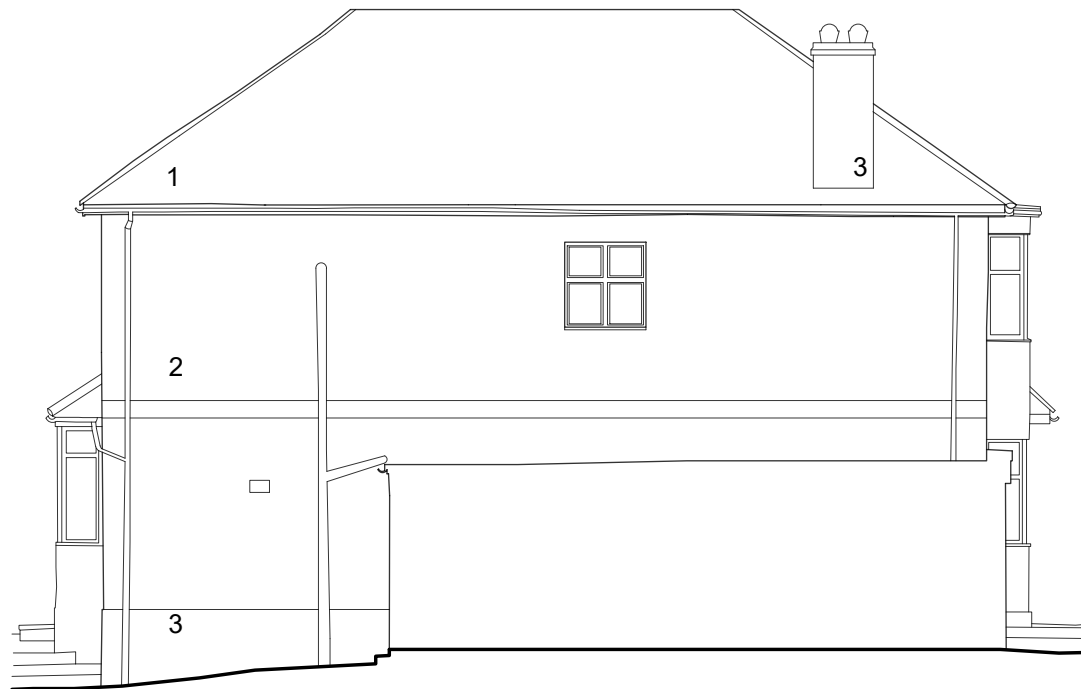


EAST ELEVATION  
1:100

**MATERIALS KEY**

- 1. ROOF TILES
- 2. GRAY RENDERED FINISH
- 3. BRICK

**PLANNING**

SCALE 1:100

 

SCALE	DATE	DRAWN	CHECKED
1:100	11.03.22	KP	LM

PROJECT  
**21005\_11 Tolmers Gardens  
Cuffley**

DRAWING  
**Existing Elevations  
West and East**



12 CARPENTER STREET • PERTH • PH1 5LZ

01738 230360

WWW.TRAILARCHITECTS.CO.UK

DRAWING No.  
**21005\_PL(25)001**