

All levels and dimensions to be checked on site prior to construction / fabrication; report discrepancies immediately. Do not scale dimensions from this drawings. This drawing is copyright protected.

REVISION




WEST ELEVATION
1:100

MATERIALS KEY

- 1. ROOF TILES
- 2. WHITE RENDER FINISH
- 3. GREY RENDER FINISH
- 4. BRICK
- 5. VELUX WINDOWS

PLANNING

SCALE 1:100

 

SCALE	DATE	DRAWN	CHECKED
1:100	11.03.22	KP	LM

PROJECT

21005_11 Tolmers Gardens
Cuffley

DRAWING

Elevations as Proposed
West and East




12 CARPENTER STREET • PERTH • PH1 5LZ

01738 230360

WWW.TRAILARCHITECTS.CO.UK

DRAWING No.

21005_PL(25)003

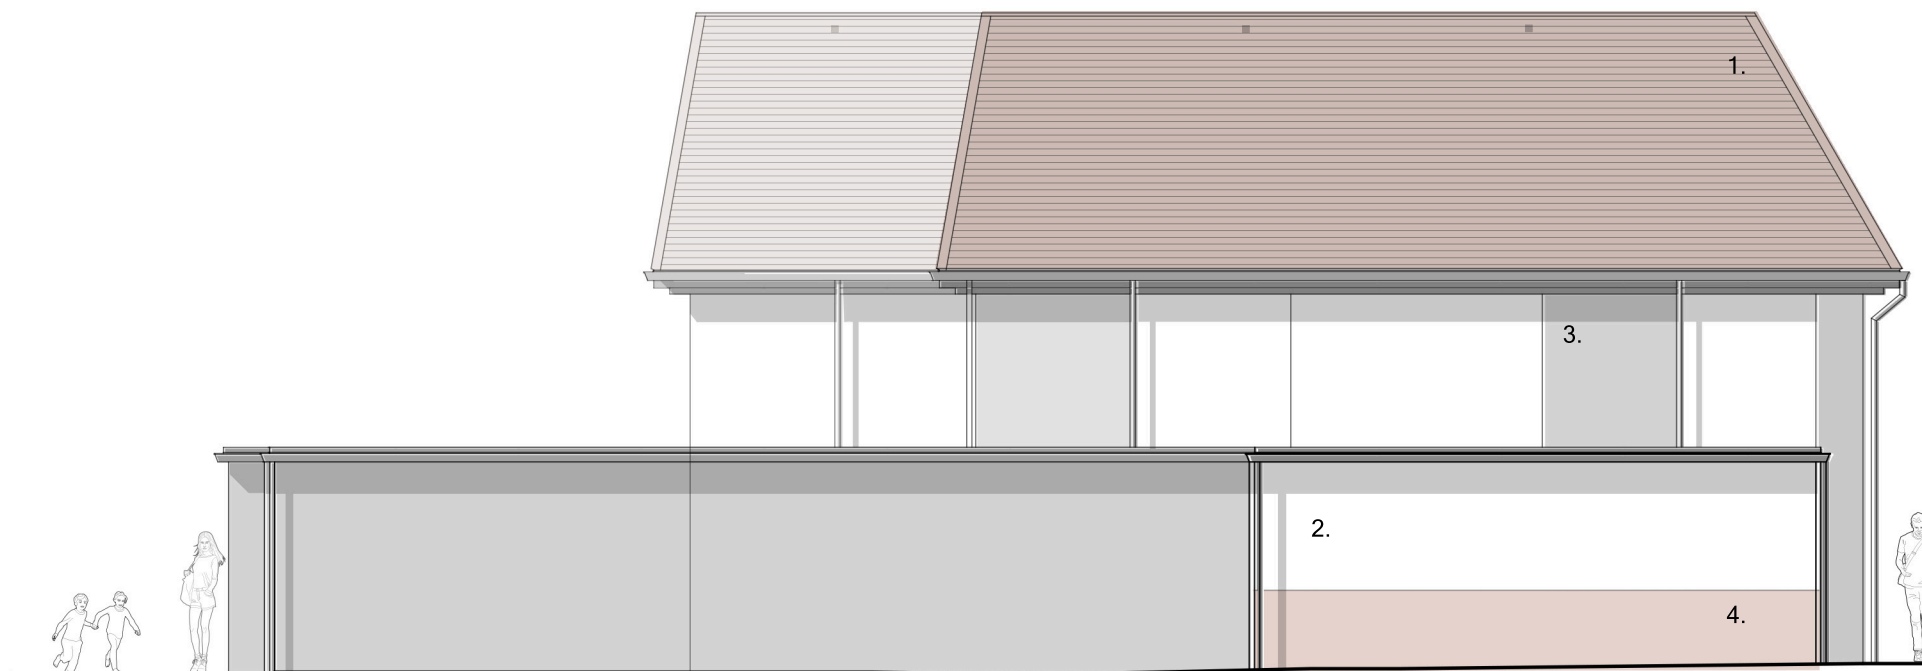

EAST ELEVATION
1:100