




EXISTING GATE ELEVATION 1/50

 


SIDE

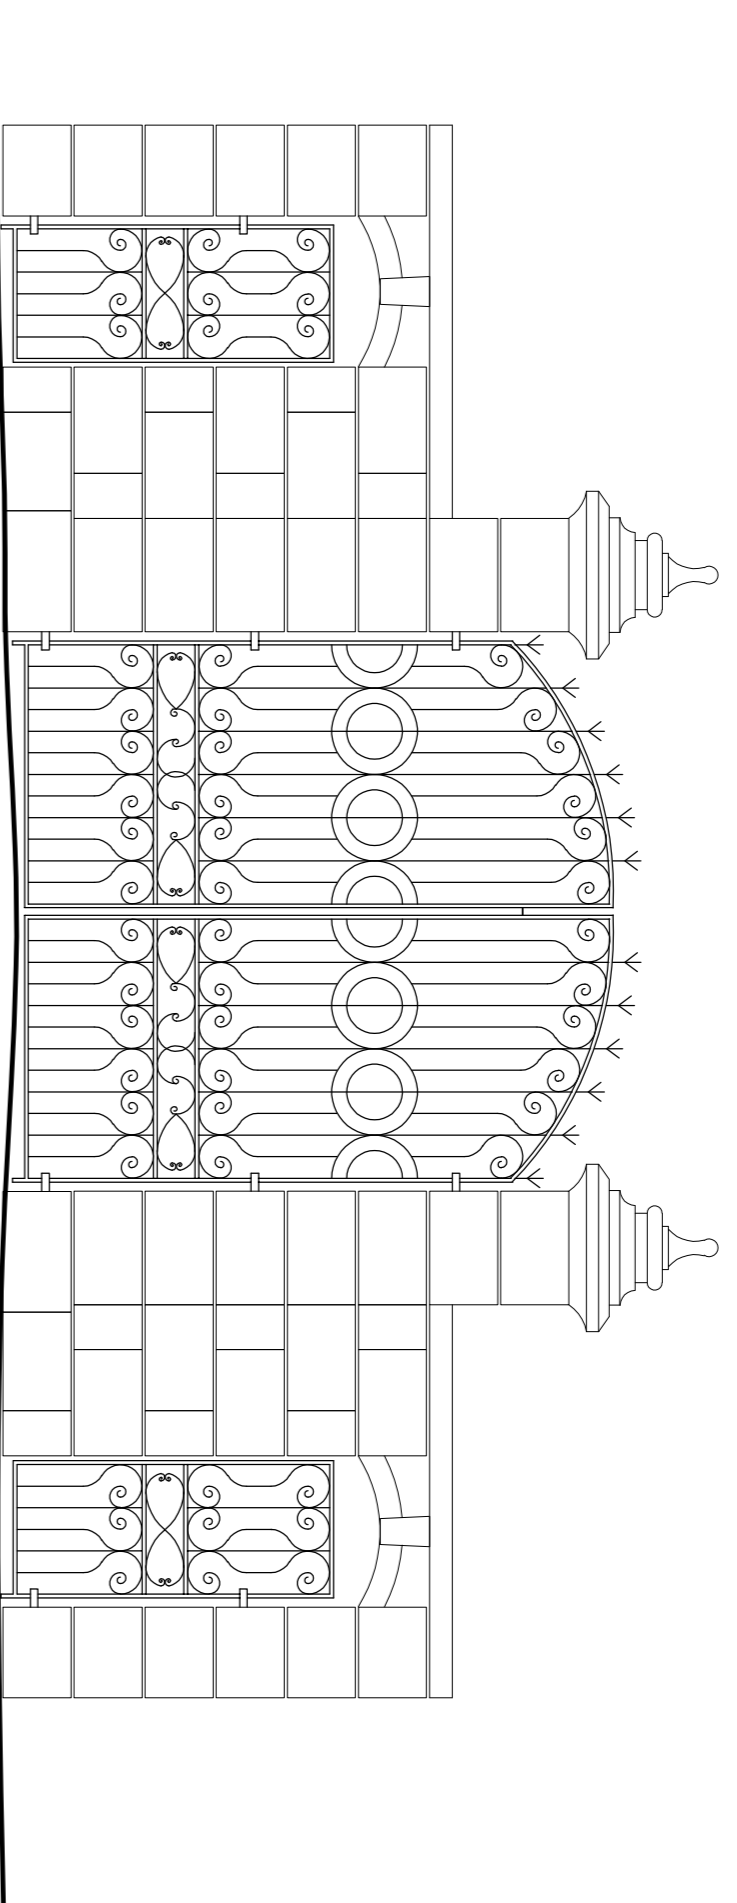



PROPOSED GATE ELEVATION 1/50

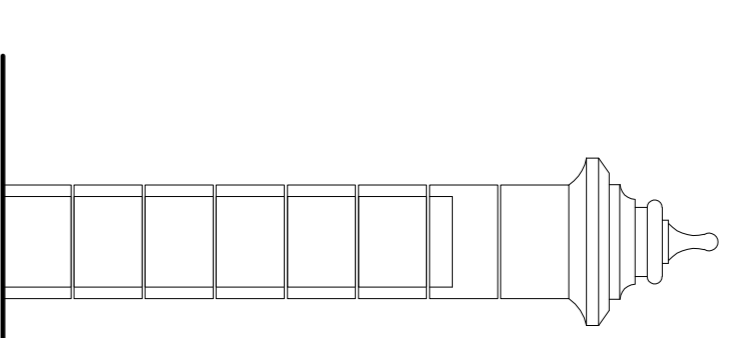


SIDE

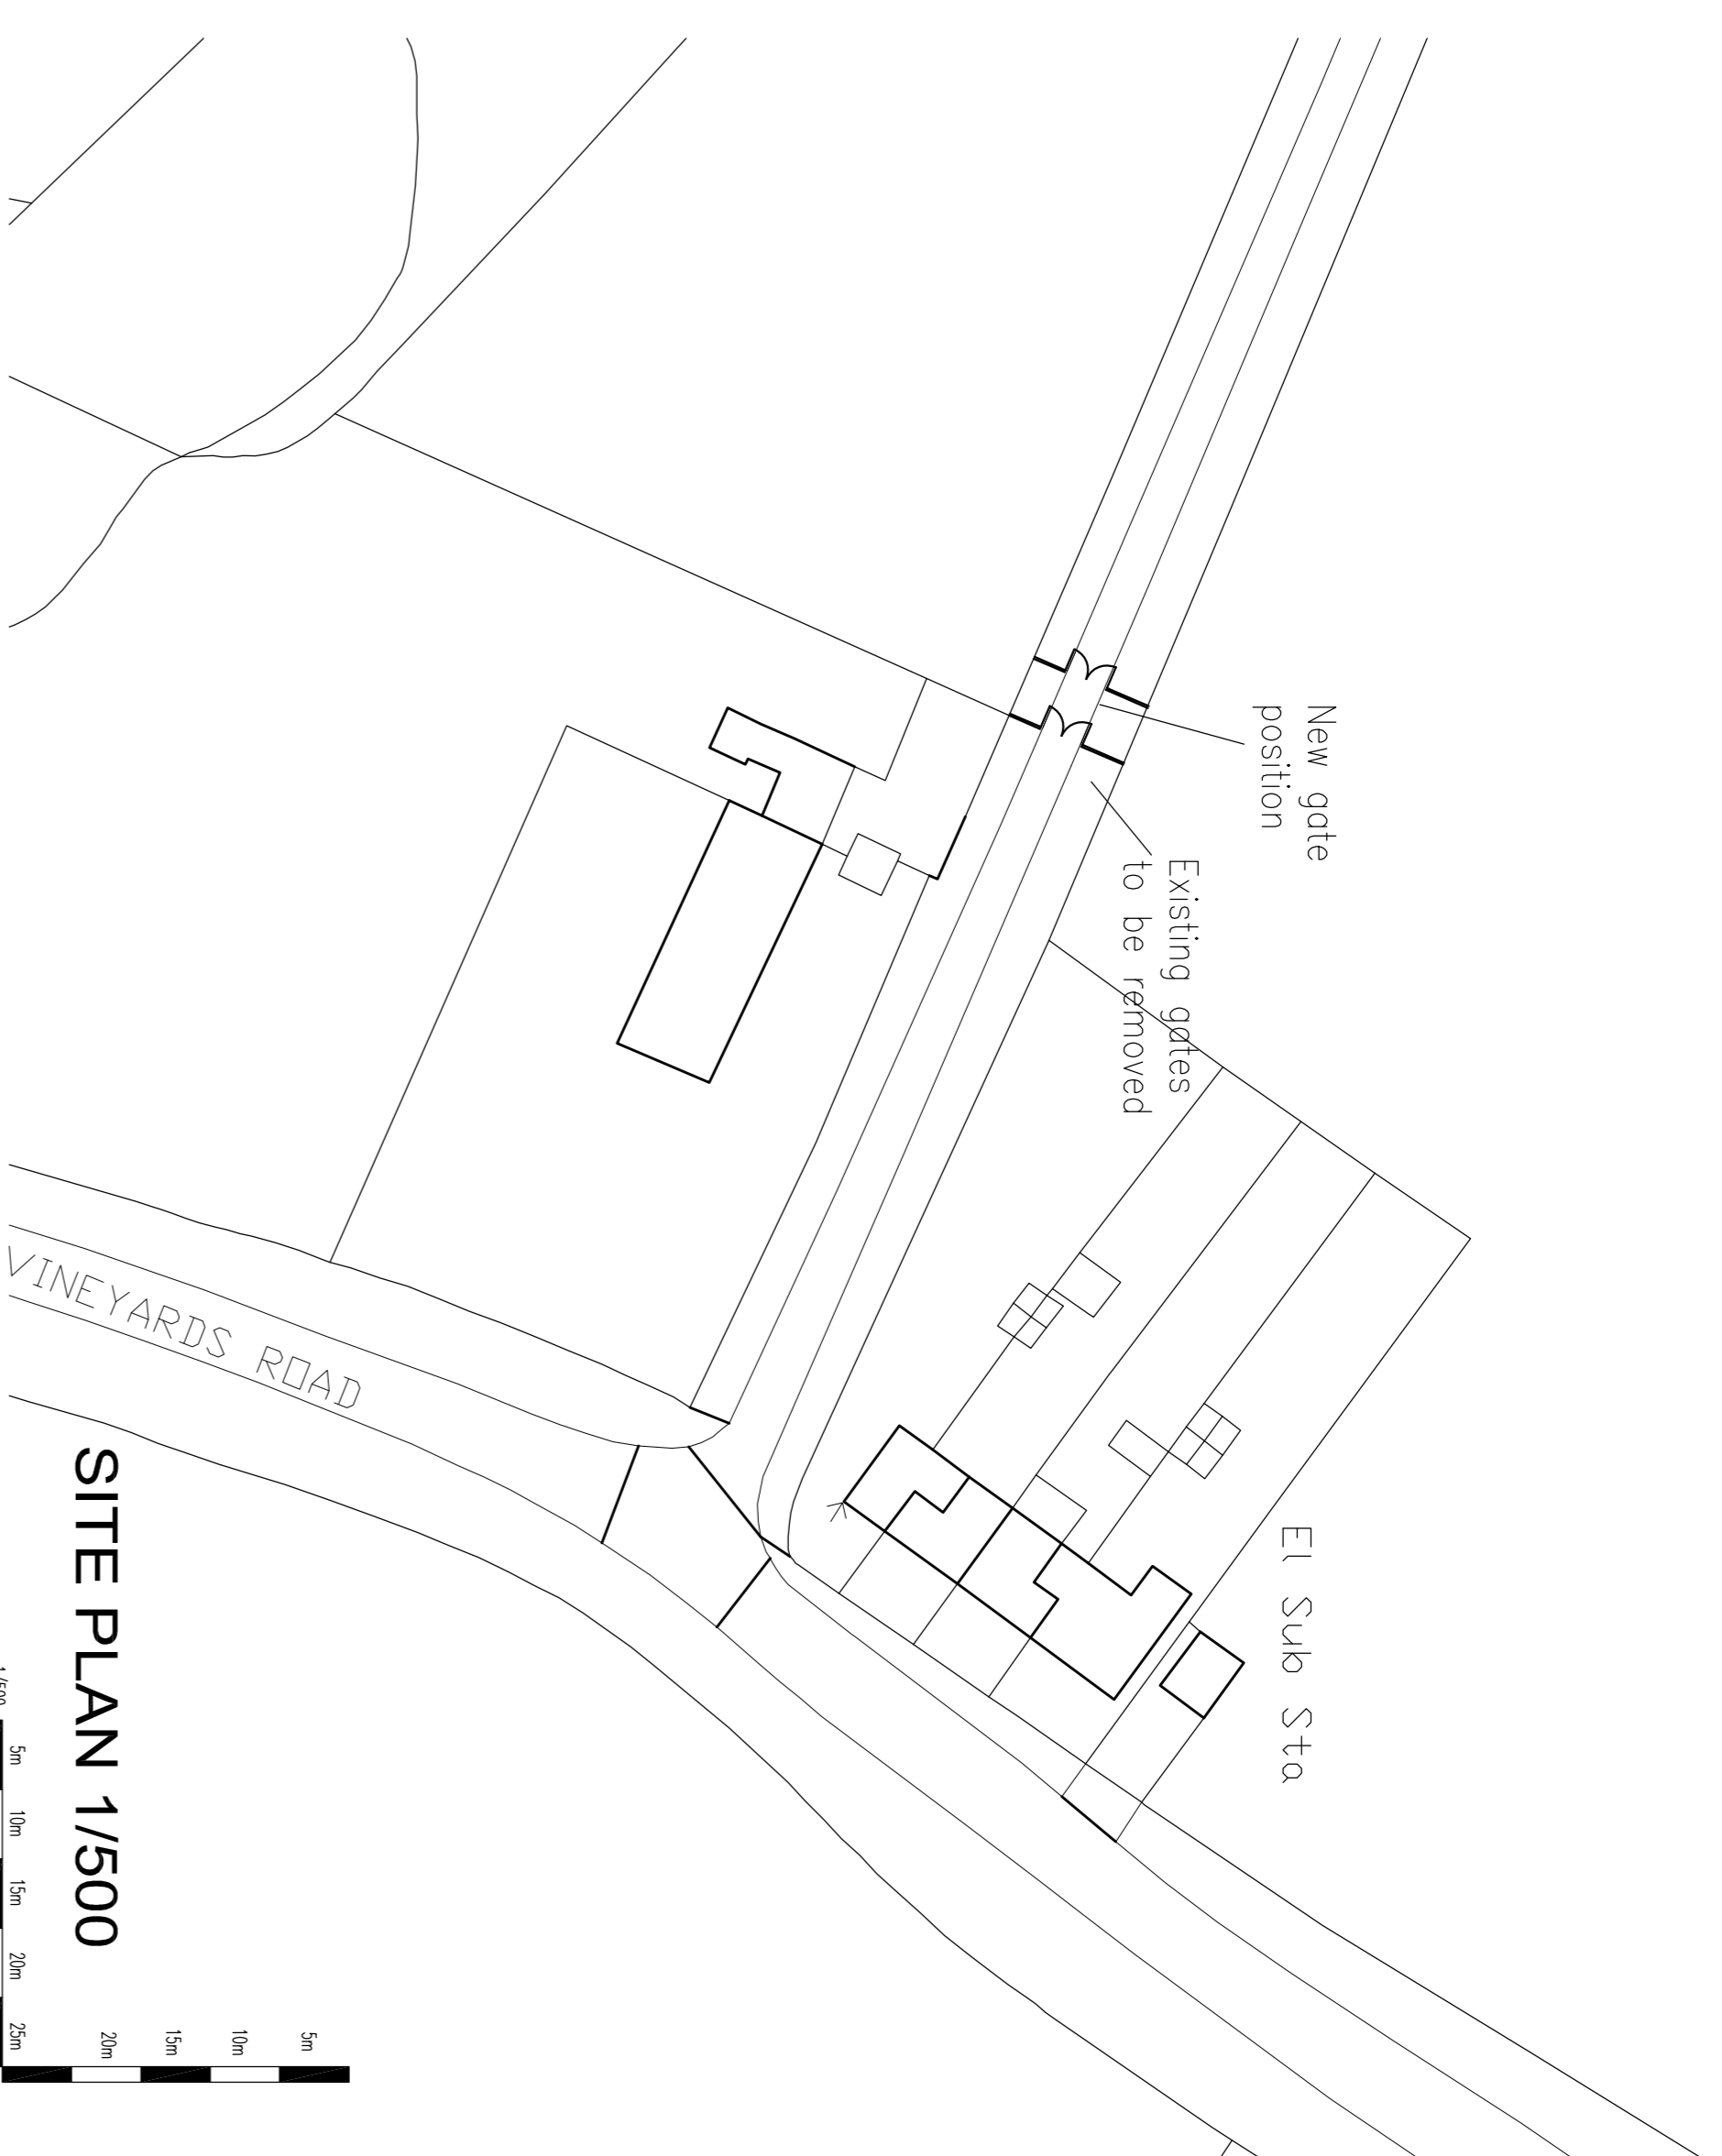

SITE PLAN 1/500

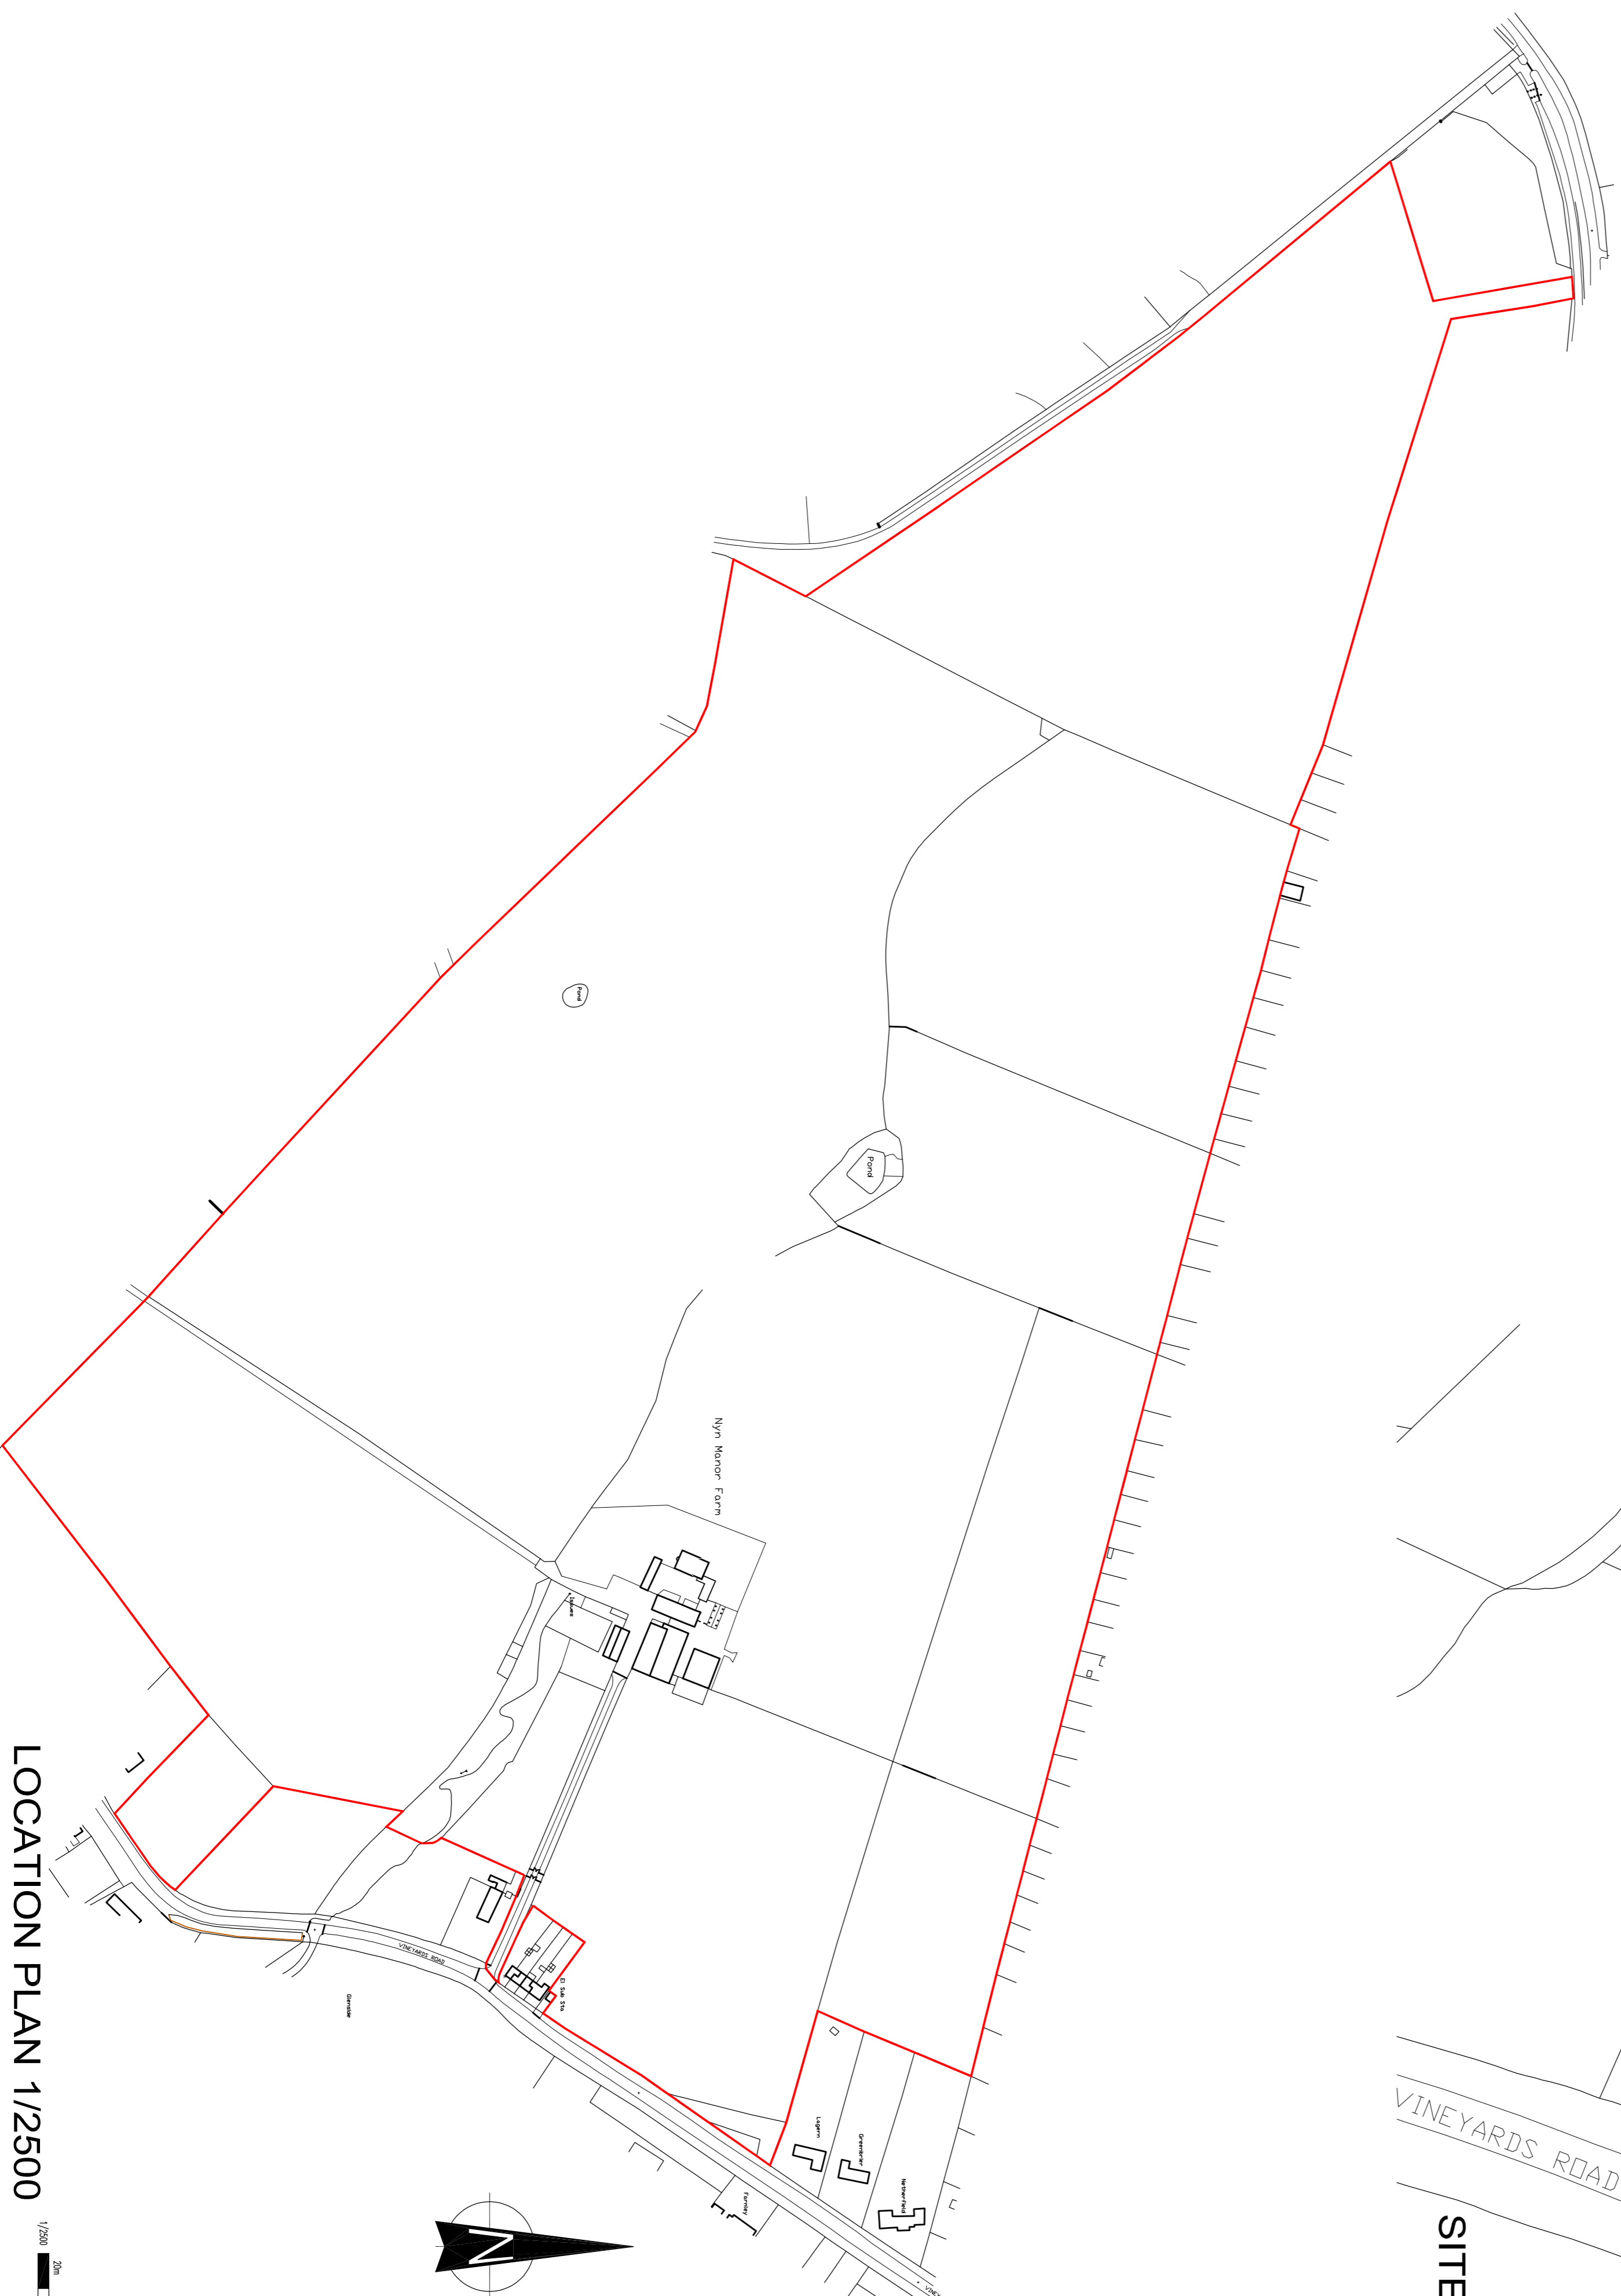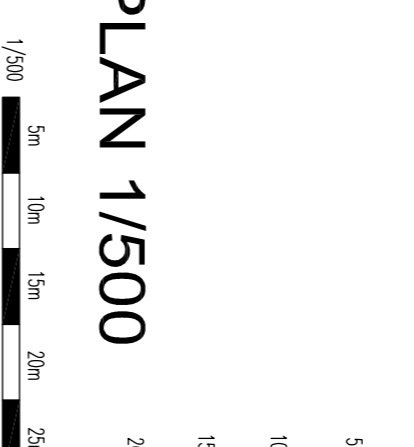

LOCATION PLAN 1/2500

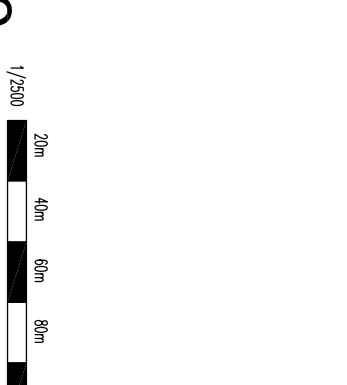

ALL DIMENSIONS TO BE VERIFIED ON SITE • THIS DRAWING IS NOT TO BE SCALED FOR CONSTRUCTION PURPOSES • THIS DRAWING AND DESIGN REMAINS THE COPYRIGHT OF THE ARCHITECT AND MAY NOT BE REPRODUCED WITHOUT PERMISSION •

JOB No.	2109
DWG No.	PL01B
SCALE	1/2500 1/500 1/50 @ A1
DATE	AUG 2020
DRAWN	M/S
CLIENT	

NYN MANOR
VINEYARDS RD
ENG 4PO

PROPOSED & EXISTING
PLANS & ELEVATIONS

Wastell & Porter
Architects Limited
BANCROFT HOUSE
34 BANCROFT
HITCHIN
HERTFORDSHIRE
SG5 1LA
Email: contact@wastellporter.co.uk
Tel: 01462 422440