


Nyn Manor Farm

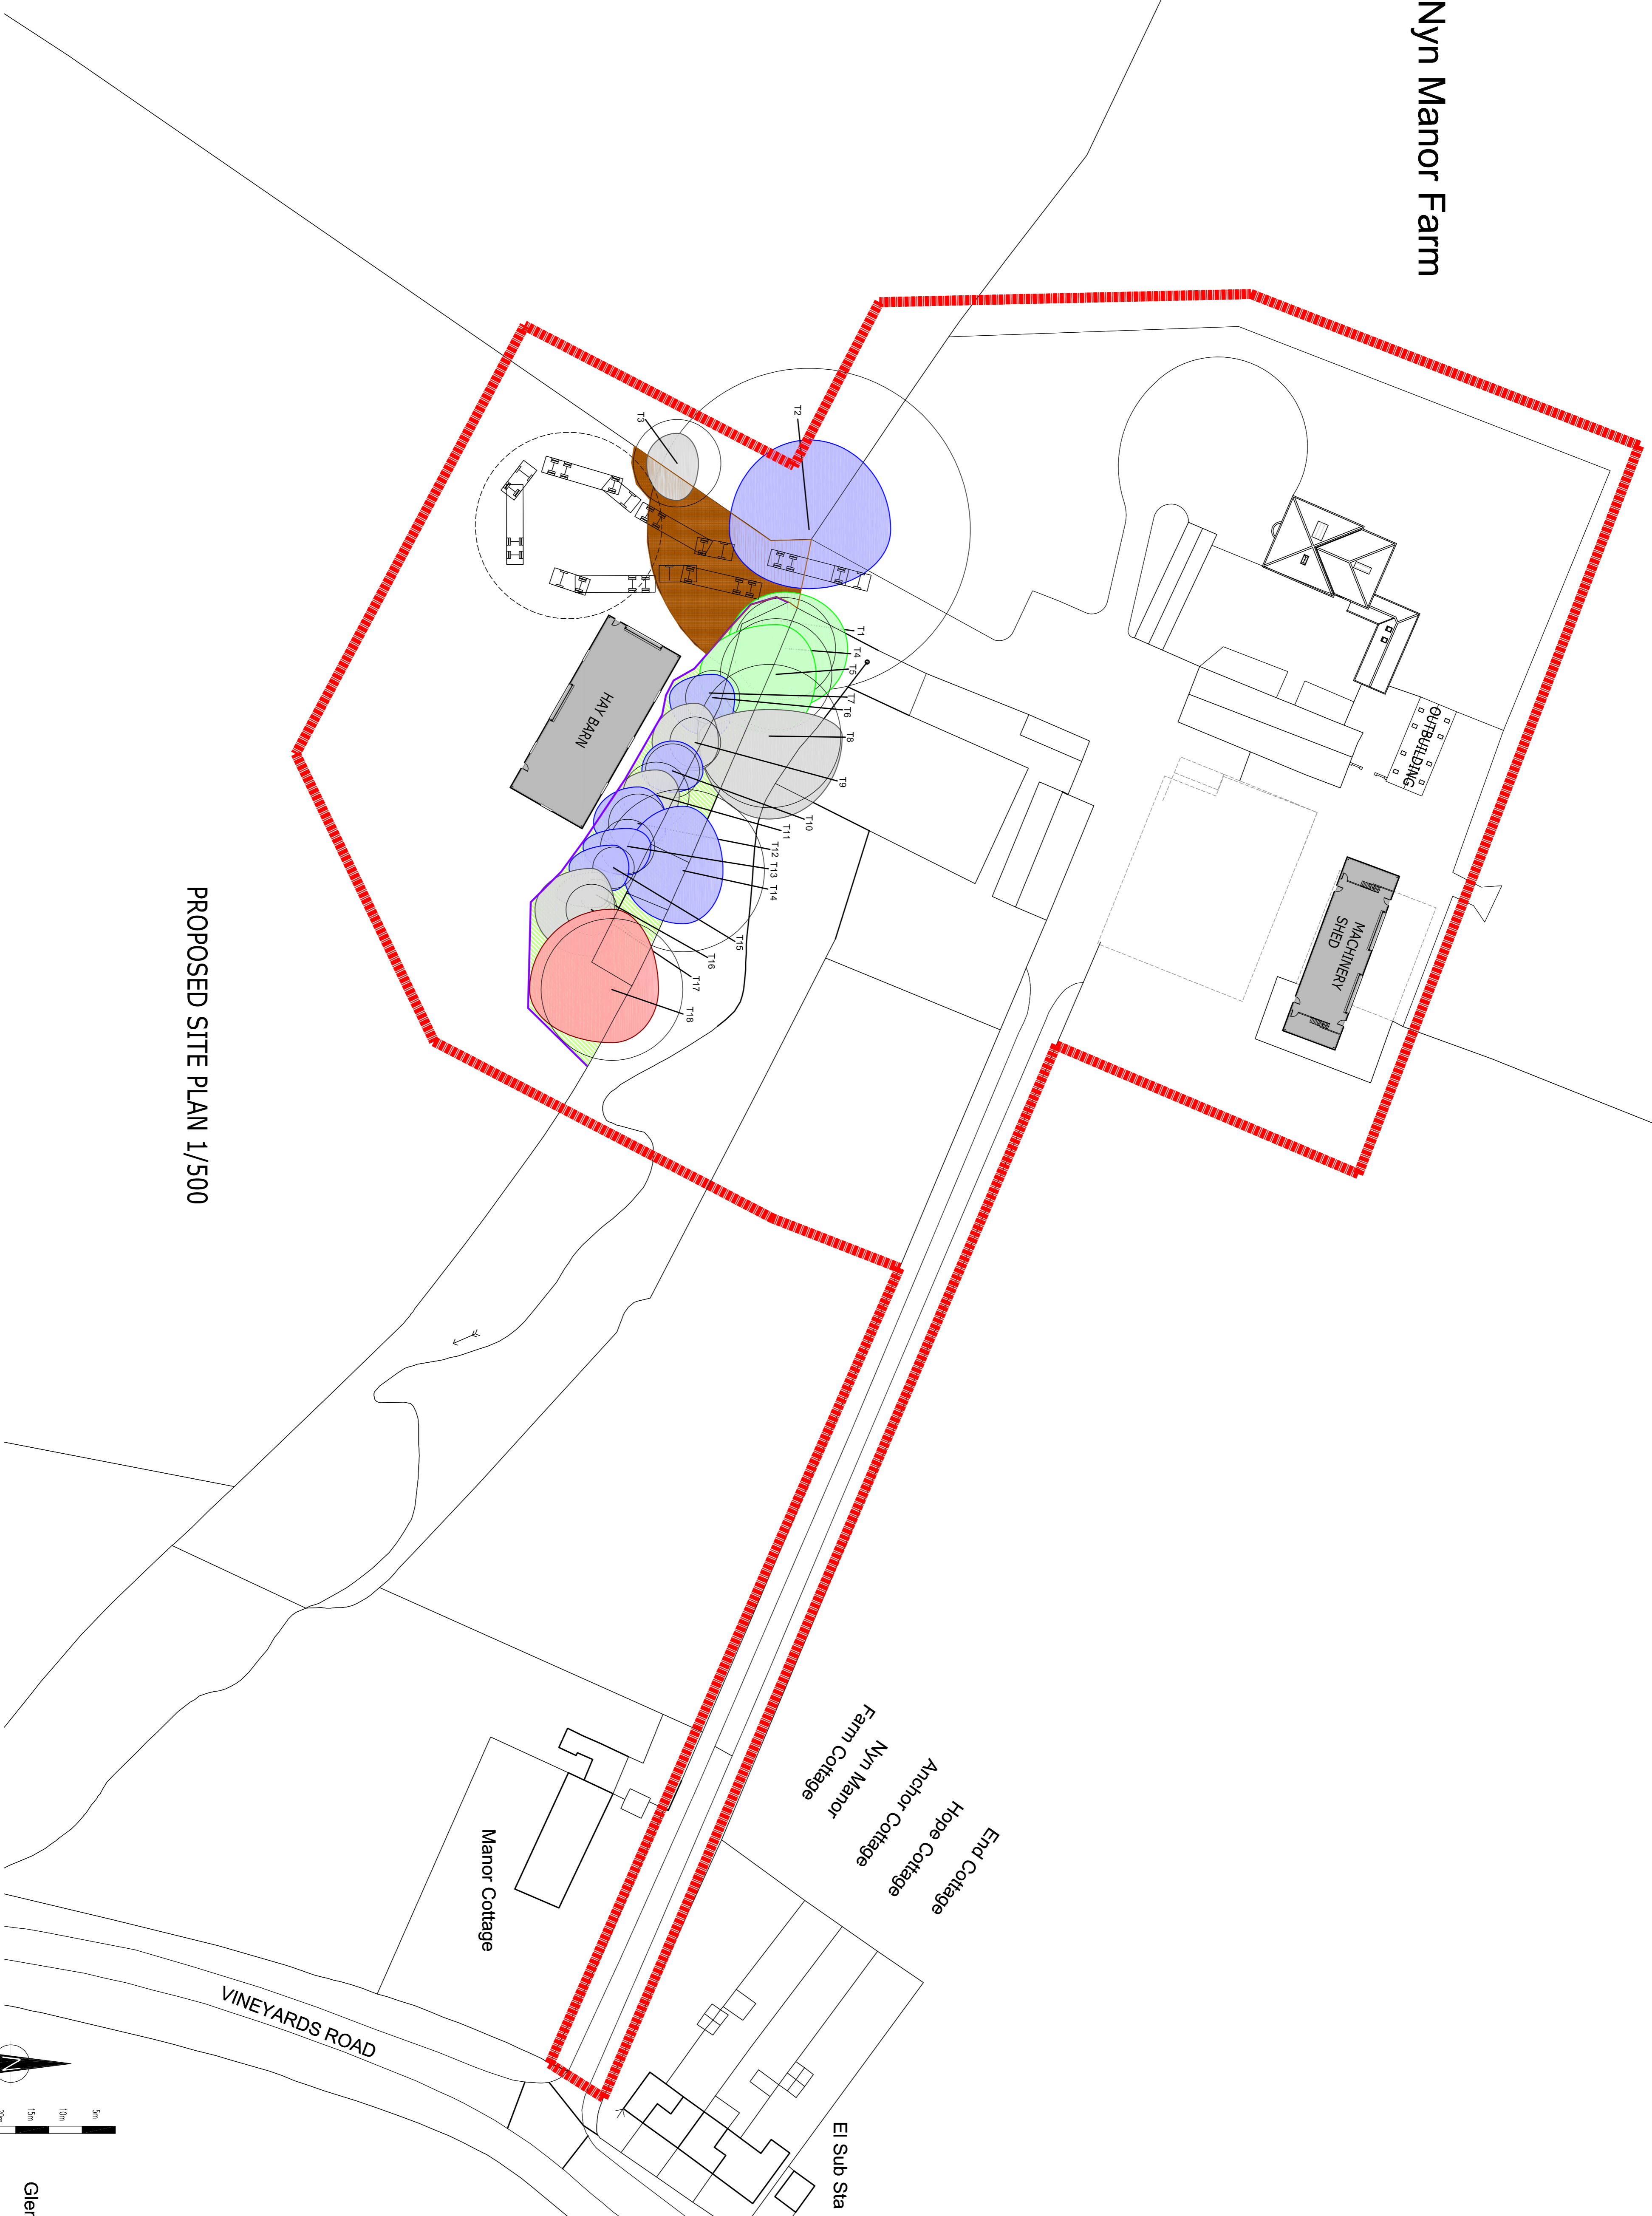

PROPOSED SITE PLAN 1/500

| | |
|---------|-----------|
| JOB No. | 2109 |
| DWG No. | PLO4B |
| SCALE | 1/500 @A1 |
| DATE | JUNE 2019 |
| DRAWN | M/S |
| CLIENT | |

NN MANOR
 VINEYARDS ROAD
 NORTHAW ENG 4PQ
 PROPOSED
 SITE PLAN

Wastell & Porter Architects Limited
 BANCROFT HOUSE
 34 BANCROFT
 HITCHIN
 HERTFORDSHIRE
 SG5 1LA
 Email: contact@wastellporter.co.uk
 Tel: 01462 422440
 Fax: 01462 420403

ALL DIMENSIONS TO BE VERIFIED ON SITE • THIS DRAWING IS NOT TO BE SCALED FOR CONSTRUCTION PURPOSES • THIS DRAWING AND DESIGN REMAINS THE COPYRIGHT OF THE ARCHITECT AND MAY NOT BE REPRODUCED WITHOUT PERMISSION •