


Key

- Existing Trees
- Proposed Trees
- Removed Trees

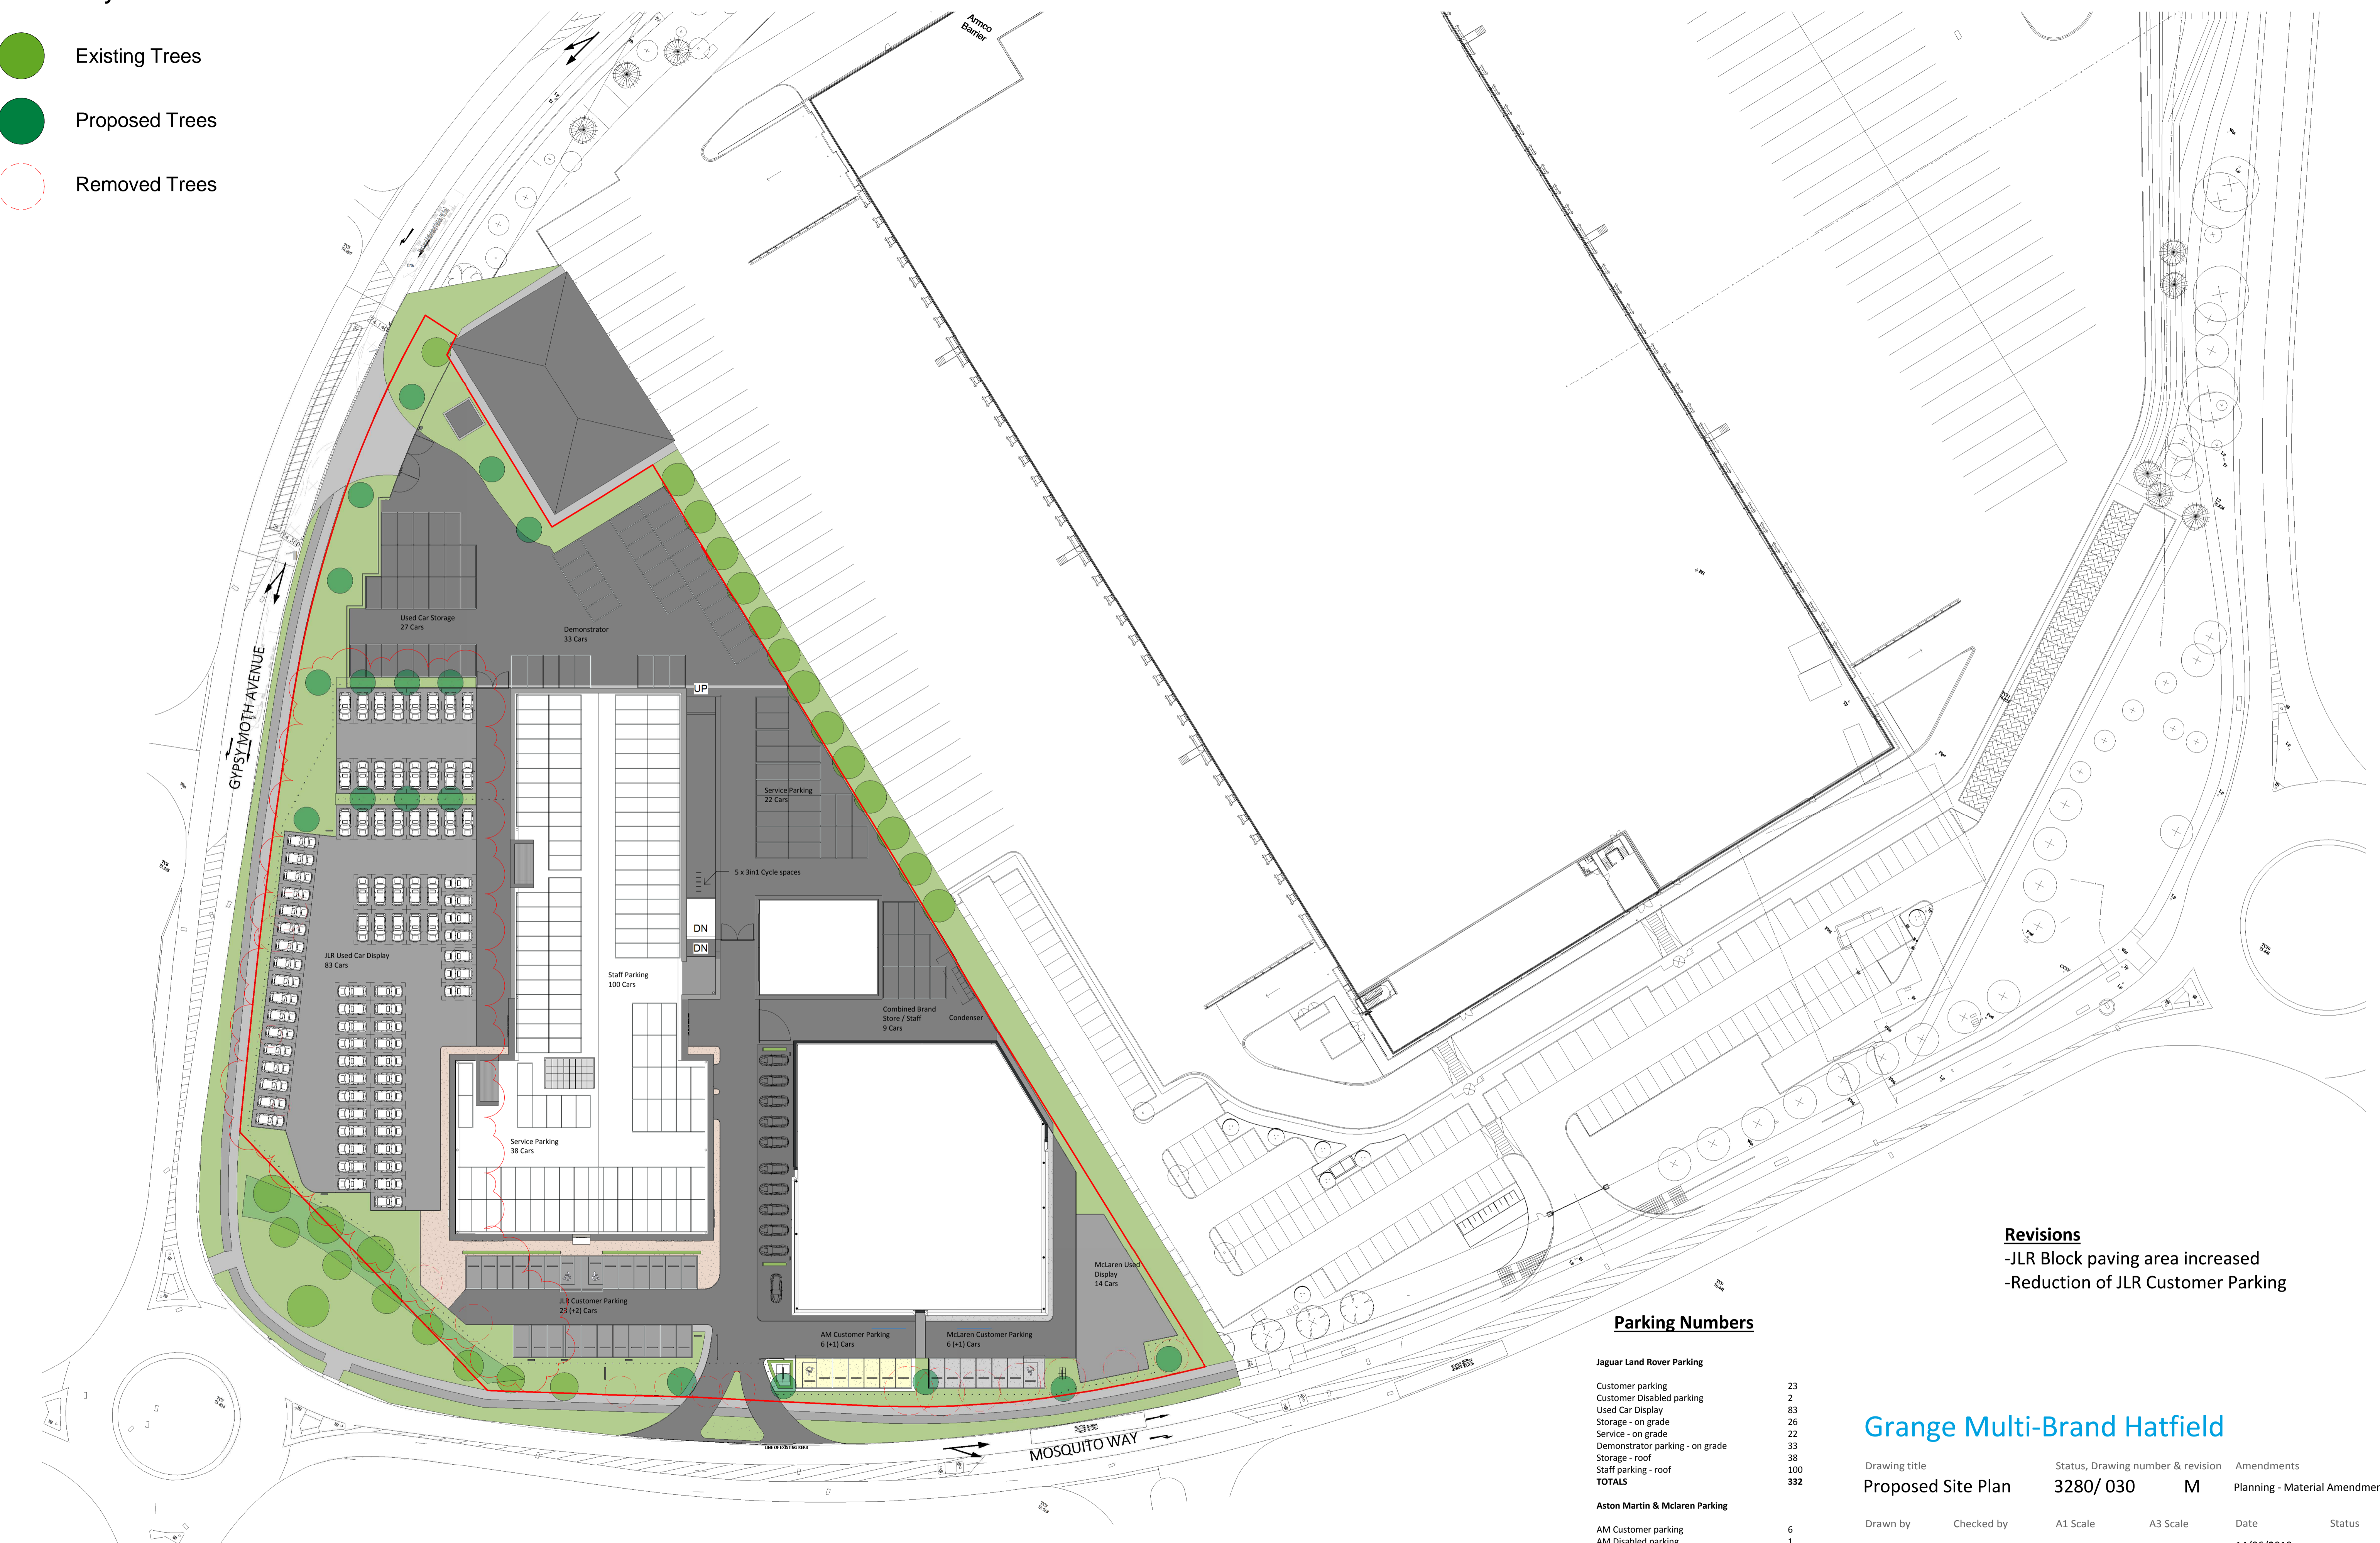

Revisions
 -JLR Block paving area increased
 -Reduction of JLR Customer Parking

Parking Numbers

Jaguar Land Rover Parking	
Customer parking	23
Customer Disabled parking	2
Used Car Display	83
Storage - on grade	26
Service - on grade	22
Demonstrator parking - on grade	33
Storage - roof	38
Staff parking - roof	100
TOTALS	332
Aston Martin & McLaren Parking	
AM Customer parking	6
AM Disabled parking	1
Mcl Customer parking	6
Mcl Disabled parking	1
AM Display parking	11
Mcl Display parking	14
Combined Storage and Staff parking on grade	9
TOTALS	48
Cycle Parking	15

Grange Multi-Brand Hatfield

Drawing title	Status, Drawing number & revision	Amendments
Proposed Site Plan	3280/ 030 M	Planning - Material Amendments
Drawn by	Checked by	A1 Scale
EM	JA	As indicated
		A3 Scale
		Date
		14/06/2018
		14:31:20
		Status
		PLANNING

SRA ARCHITECTS

Queen Square House, Charlotte Street Bath BA1 2LL | 01225 827444 | www.sra-architects.co.uk
 © (UK 2017) SRA Architects LLP. Responsibility is not accepted for errors made by others in scaling from this drawing.

1 Proposed Site Plan.
 1 : 500