



1 Aston Martin & McLaren East Elevation
1 : 200

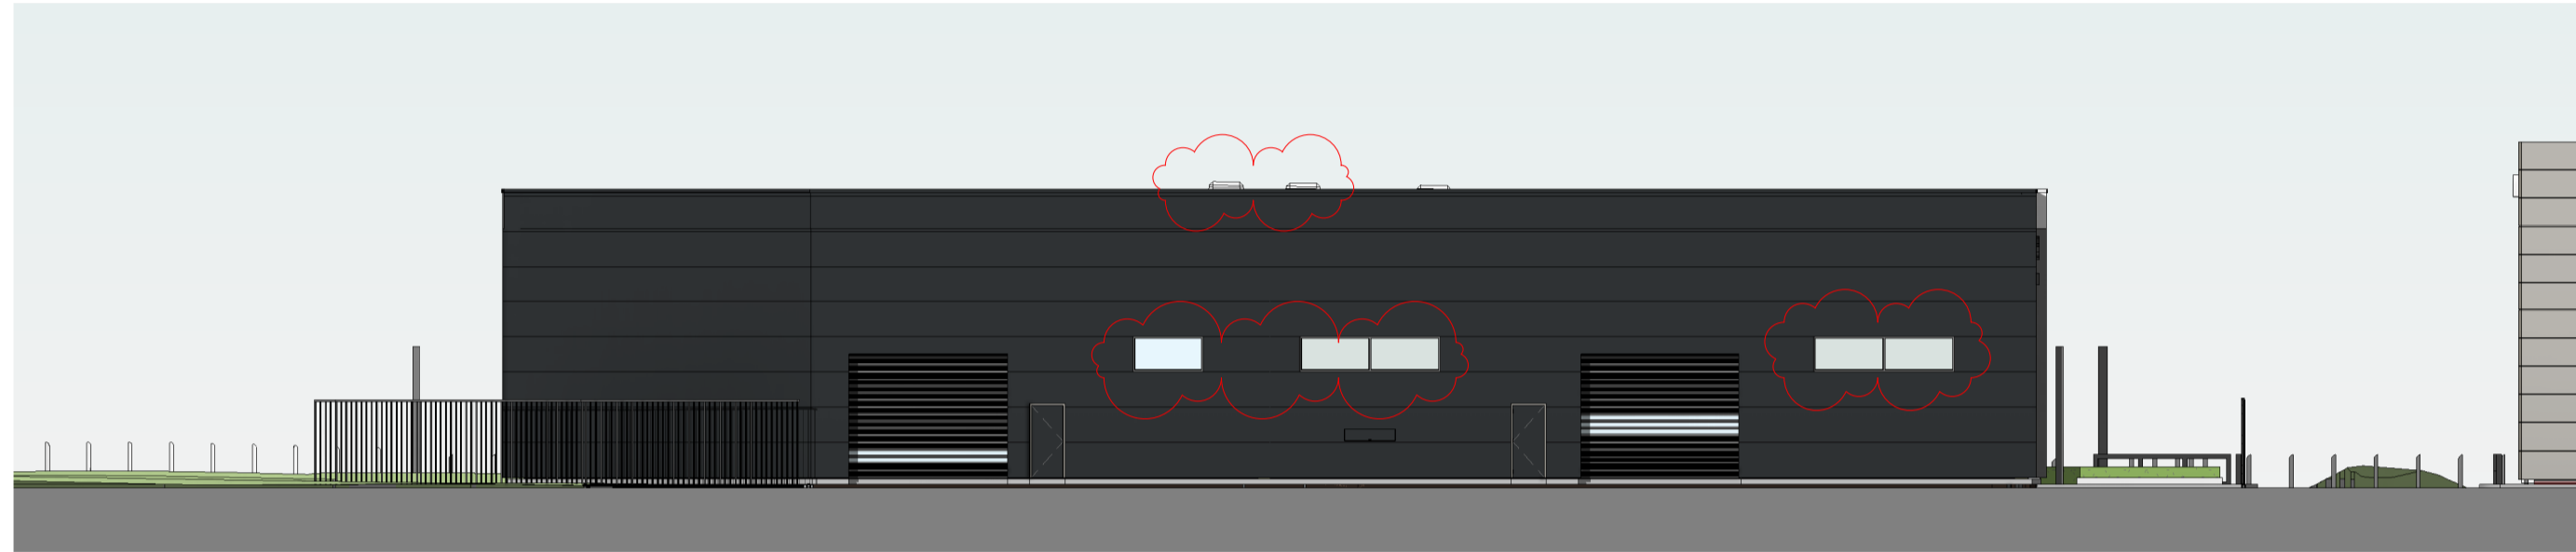


2 Aston Martin & McLaren North Elevation
1 : 200

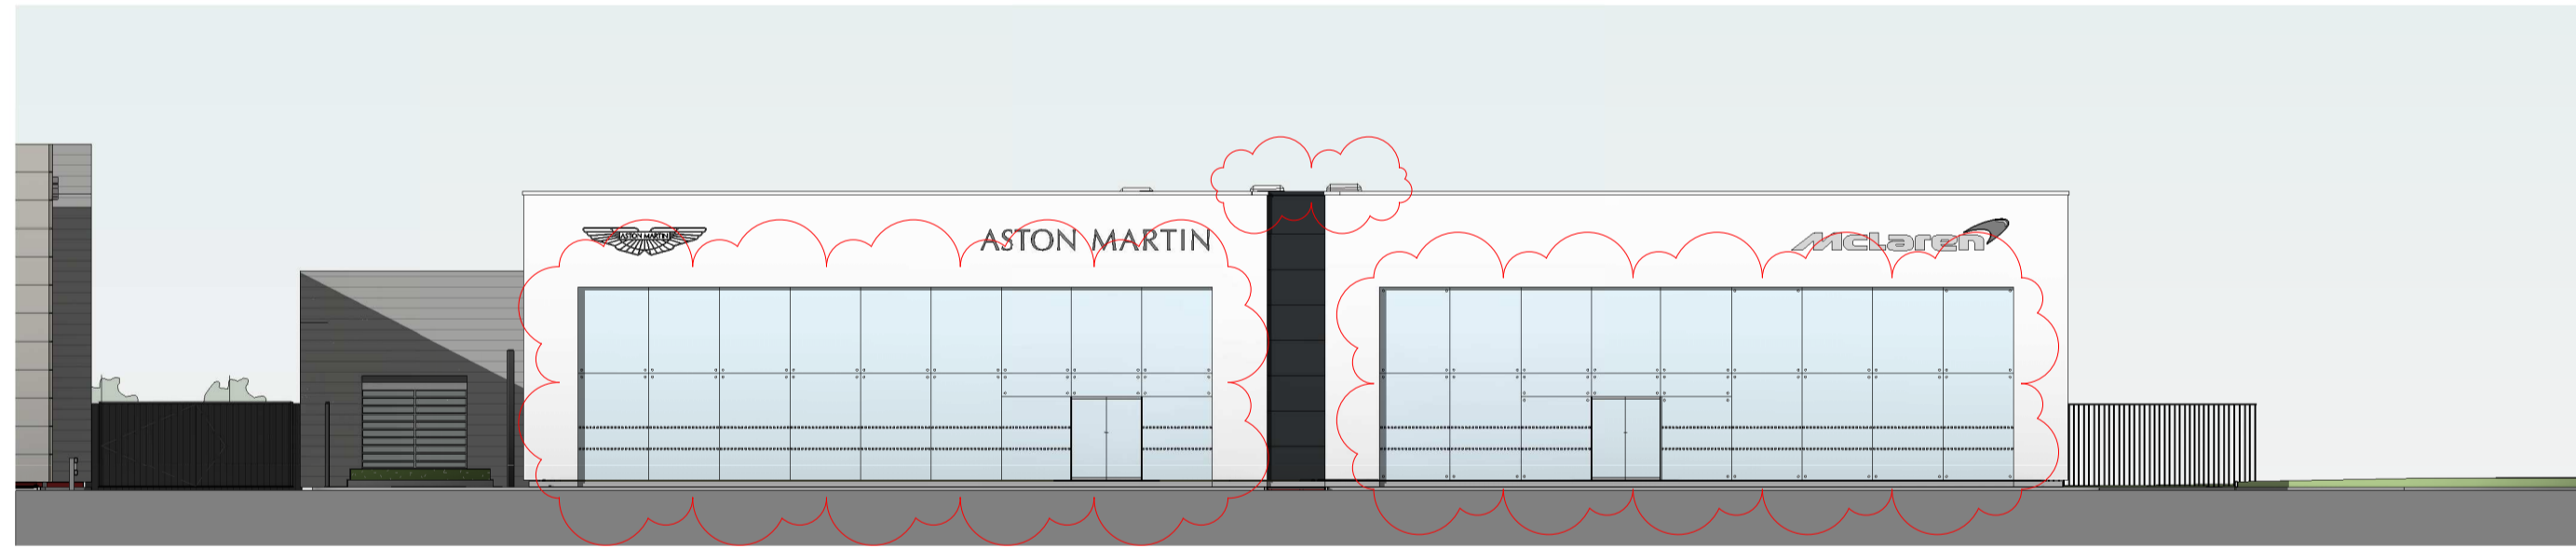

3 Aston Martin & McLaren South Elevation
1 : 200



4 Aston Martin & McLaren West Elevation
1 : 200

 

Revisions

- Windows added into workshops (North Elevation)
- White render external finish added
- Main entrance doors position adjusted
- Chamfers removed from McLaren glazing
- Glazing strip added to east elevation
- Roof Cows

Grange Multi-Brand Hatfield

Drawing title		Status, Drawing number & revision		Amendments	
Aston Martin & McLaren Proposed Elevations		3280/ 065	A	Planning - Material Amendments	
Drawn by	Checked by	A1 Scale	A3 Scale	Date	Status
EM	JA	1 : 200		14/06/2018 12:39:42	PLANNING

