





2 JLR West Elevation
1 : 200

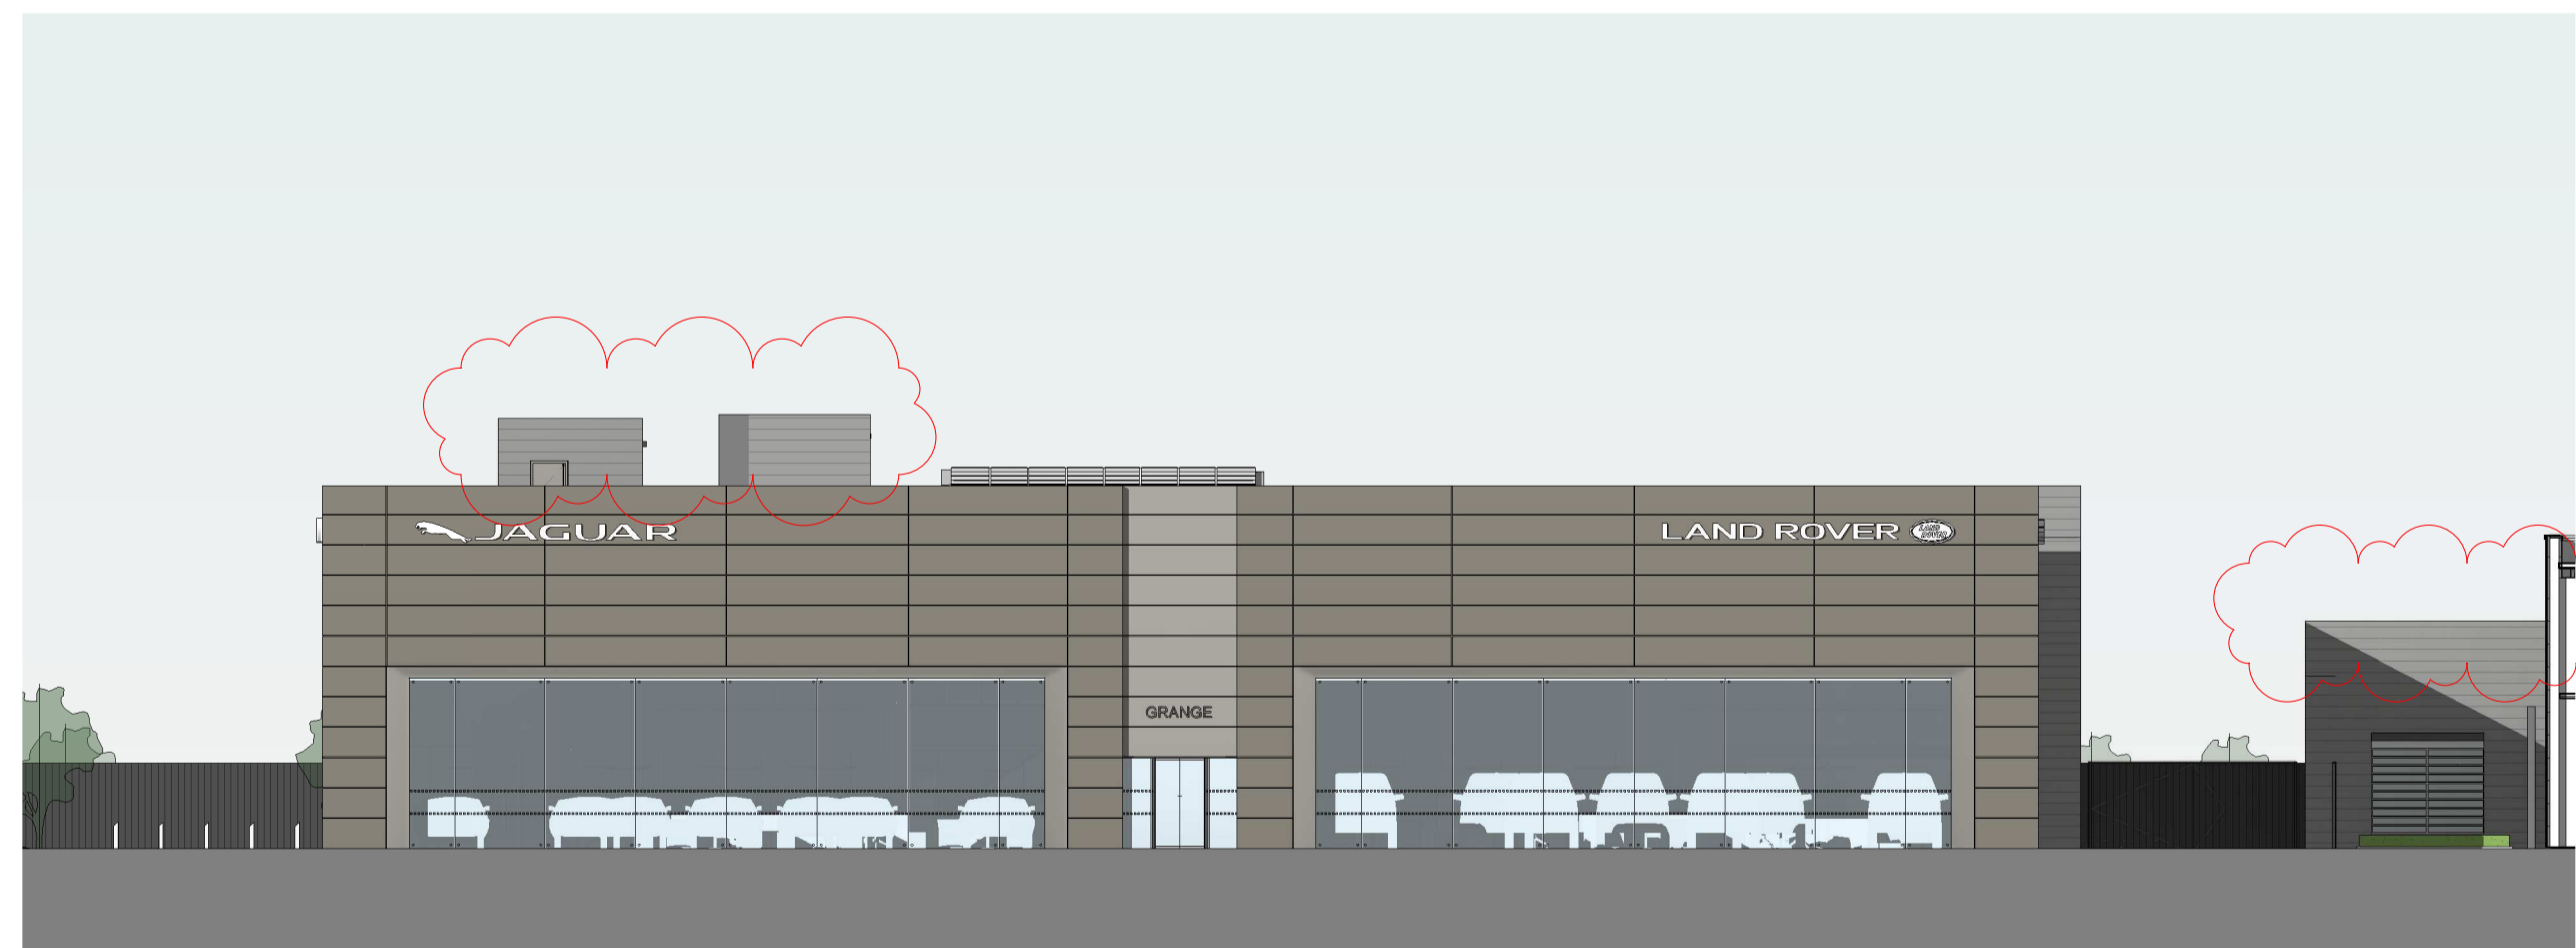

1 JLR South Elevation
1 : 200

 

Revisions

- Windows have increased in height
- Gate on East Elevation has moved to the right
- Chamfers on Handover Bay Doors removed
- Height of stair cores increased
- Height of Valet Bay decreased
- Louvres added
- Change of Vehicle Access Door

Grange Multi-Brand Hatfield

Drawing title		Status, Drawing number & revision		Amendments	
JLR Proposed Elevations 2/2		3280/ 046	A	Planning - Material Amendments	
Drawn by	Checked by	A1 Scale	A3 Scale	Date	Status
EM	JA	1 : 200		14/06/2018 12:36:57	PLANNING

SRA | ARCHITECTS