



1 Valet Bay Ground Floor Plan
1 : 100




6 Valet Bay Roof Plan
1 : 100

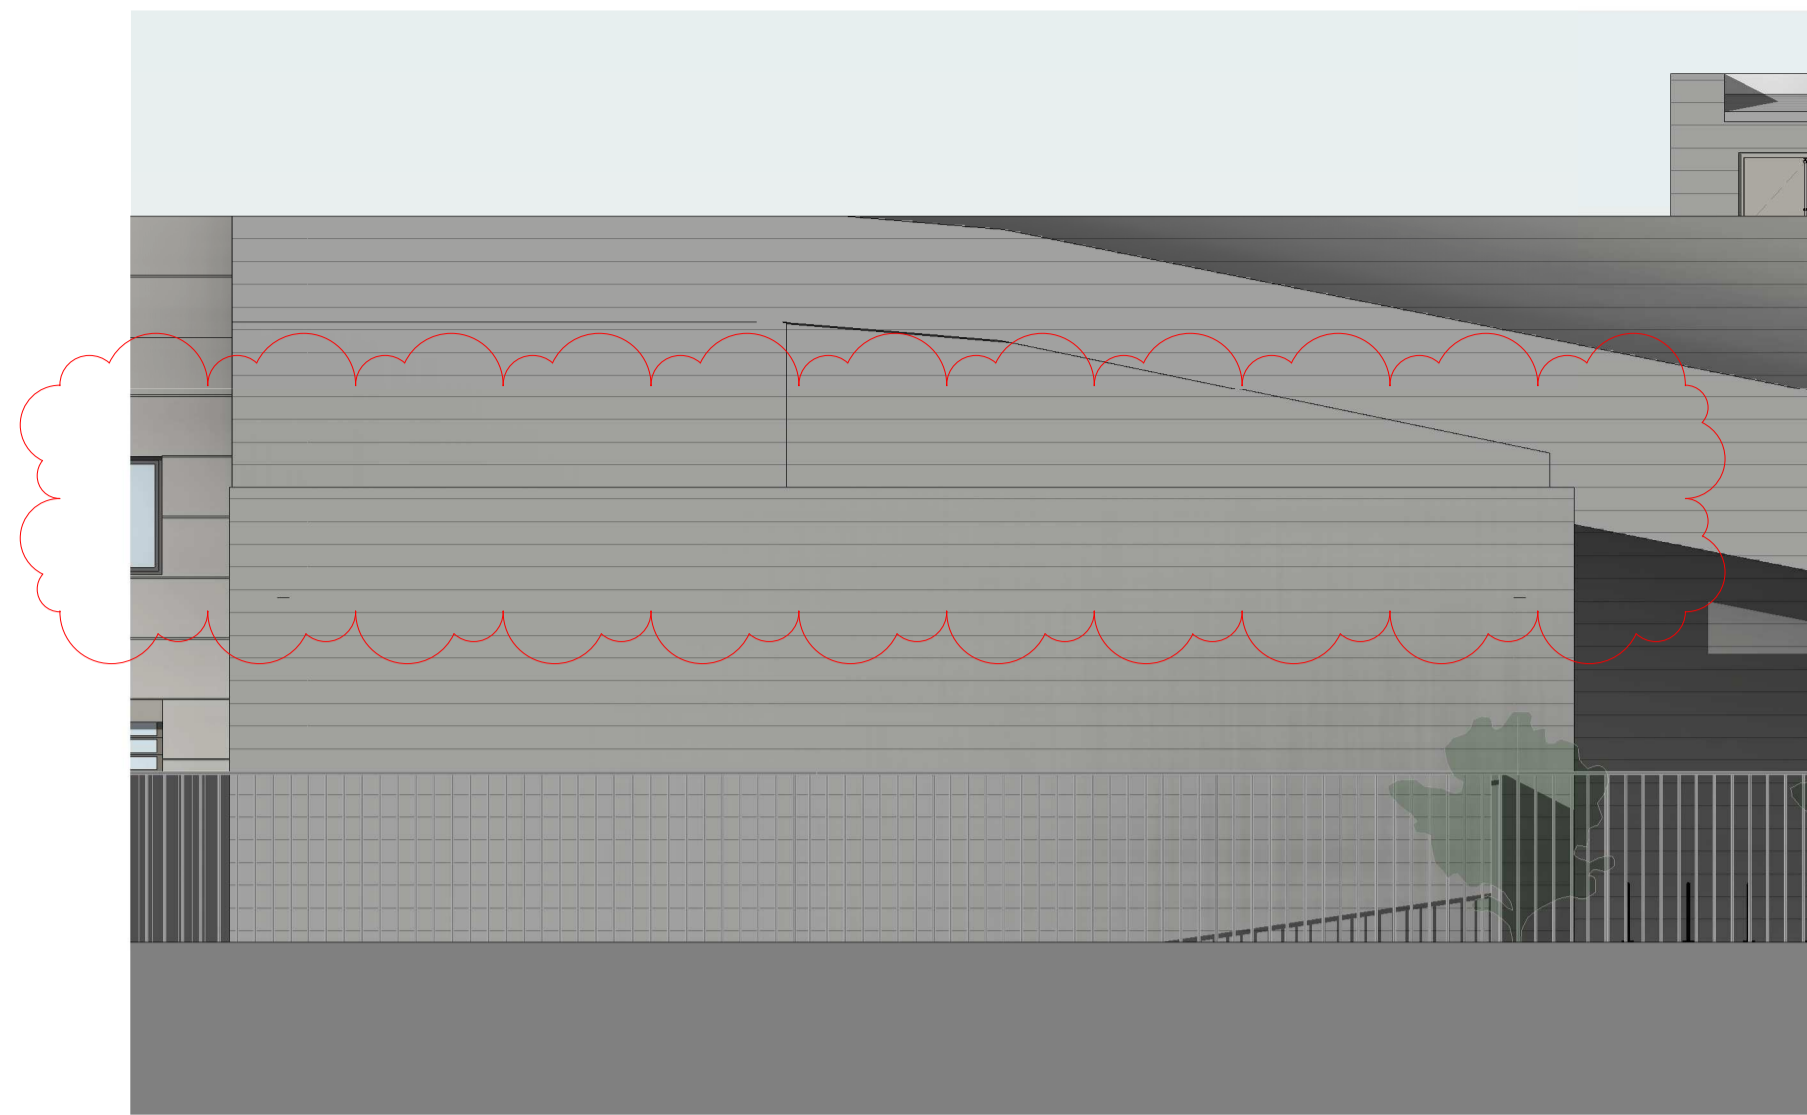


2 East Valet Elevation
1 : 100

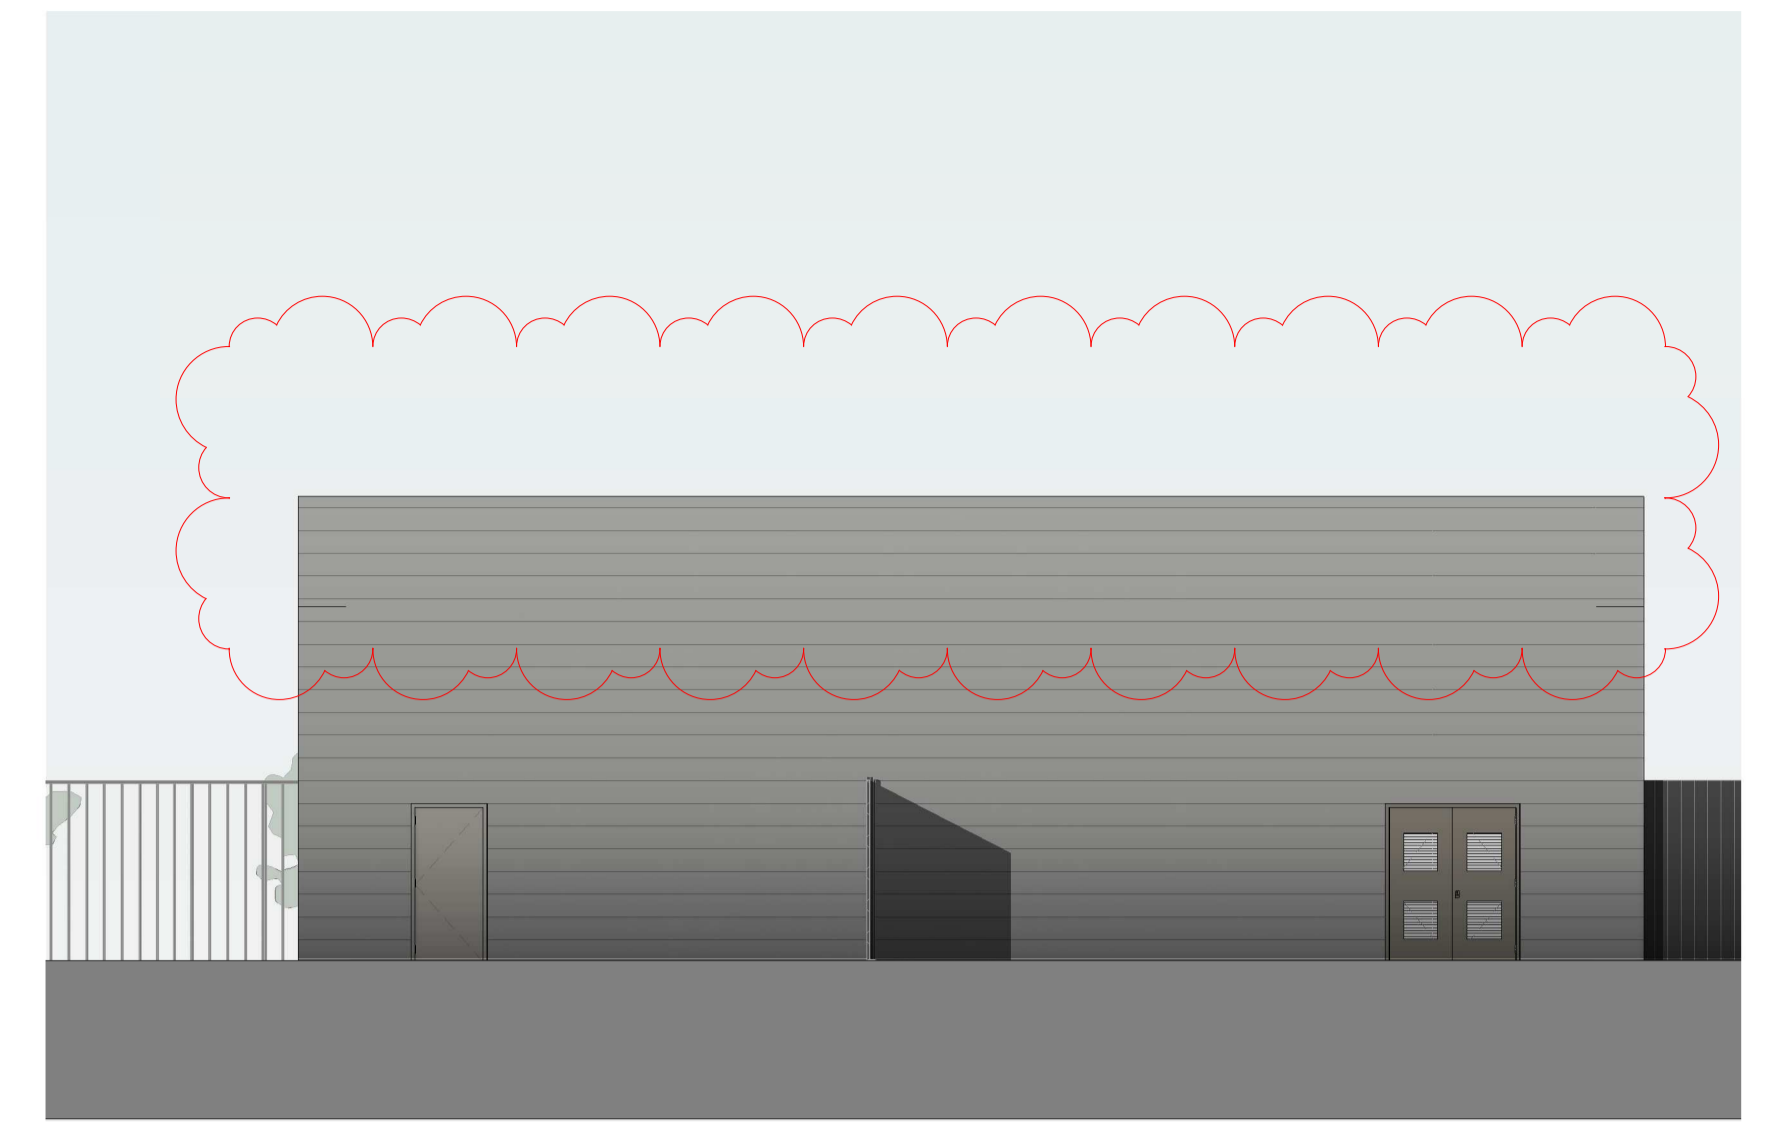

4 West Valet Elevation
1 : 100


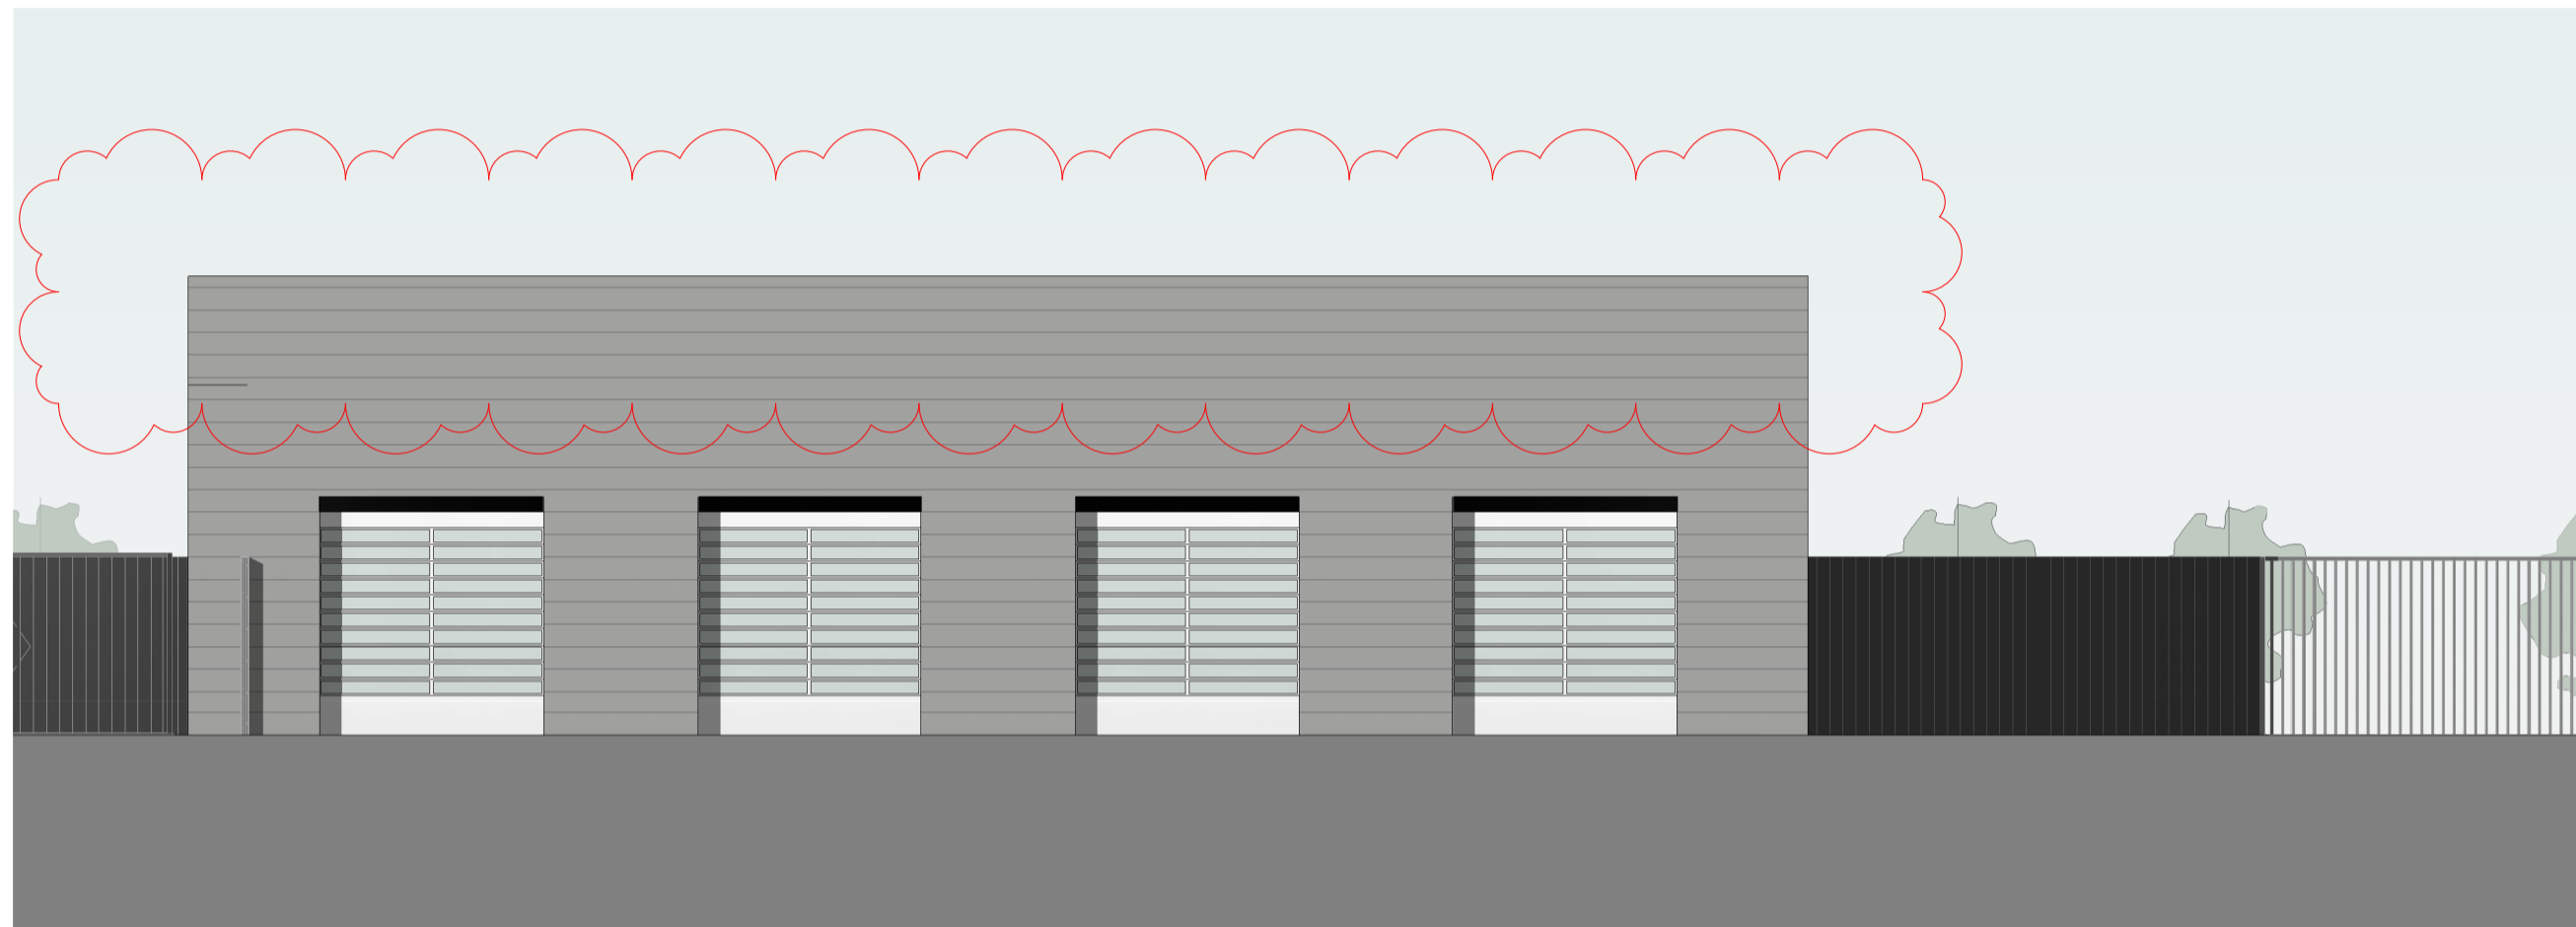


3 South Valet Elevation
1 : 100

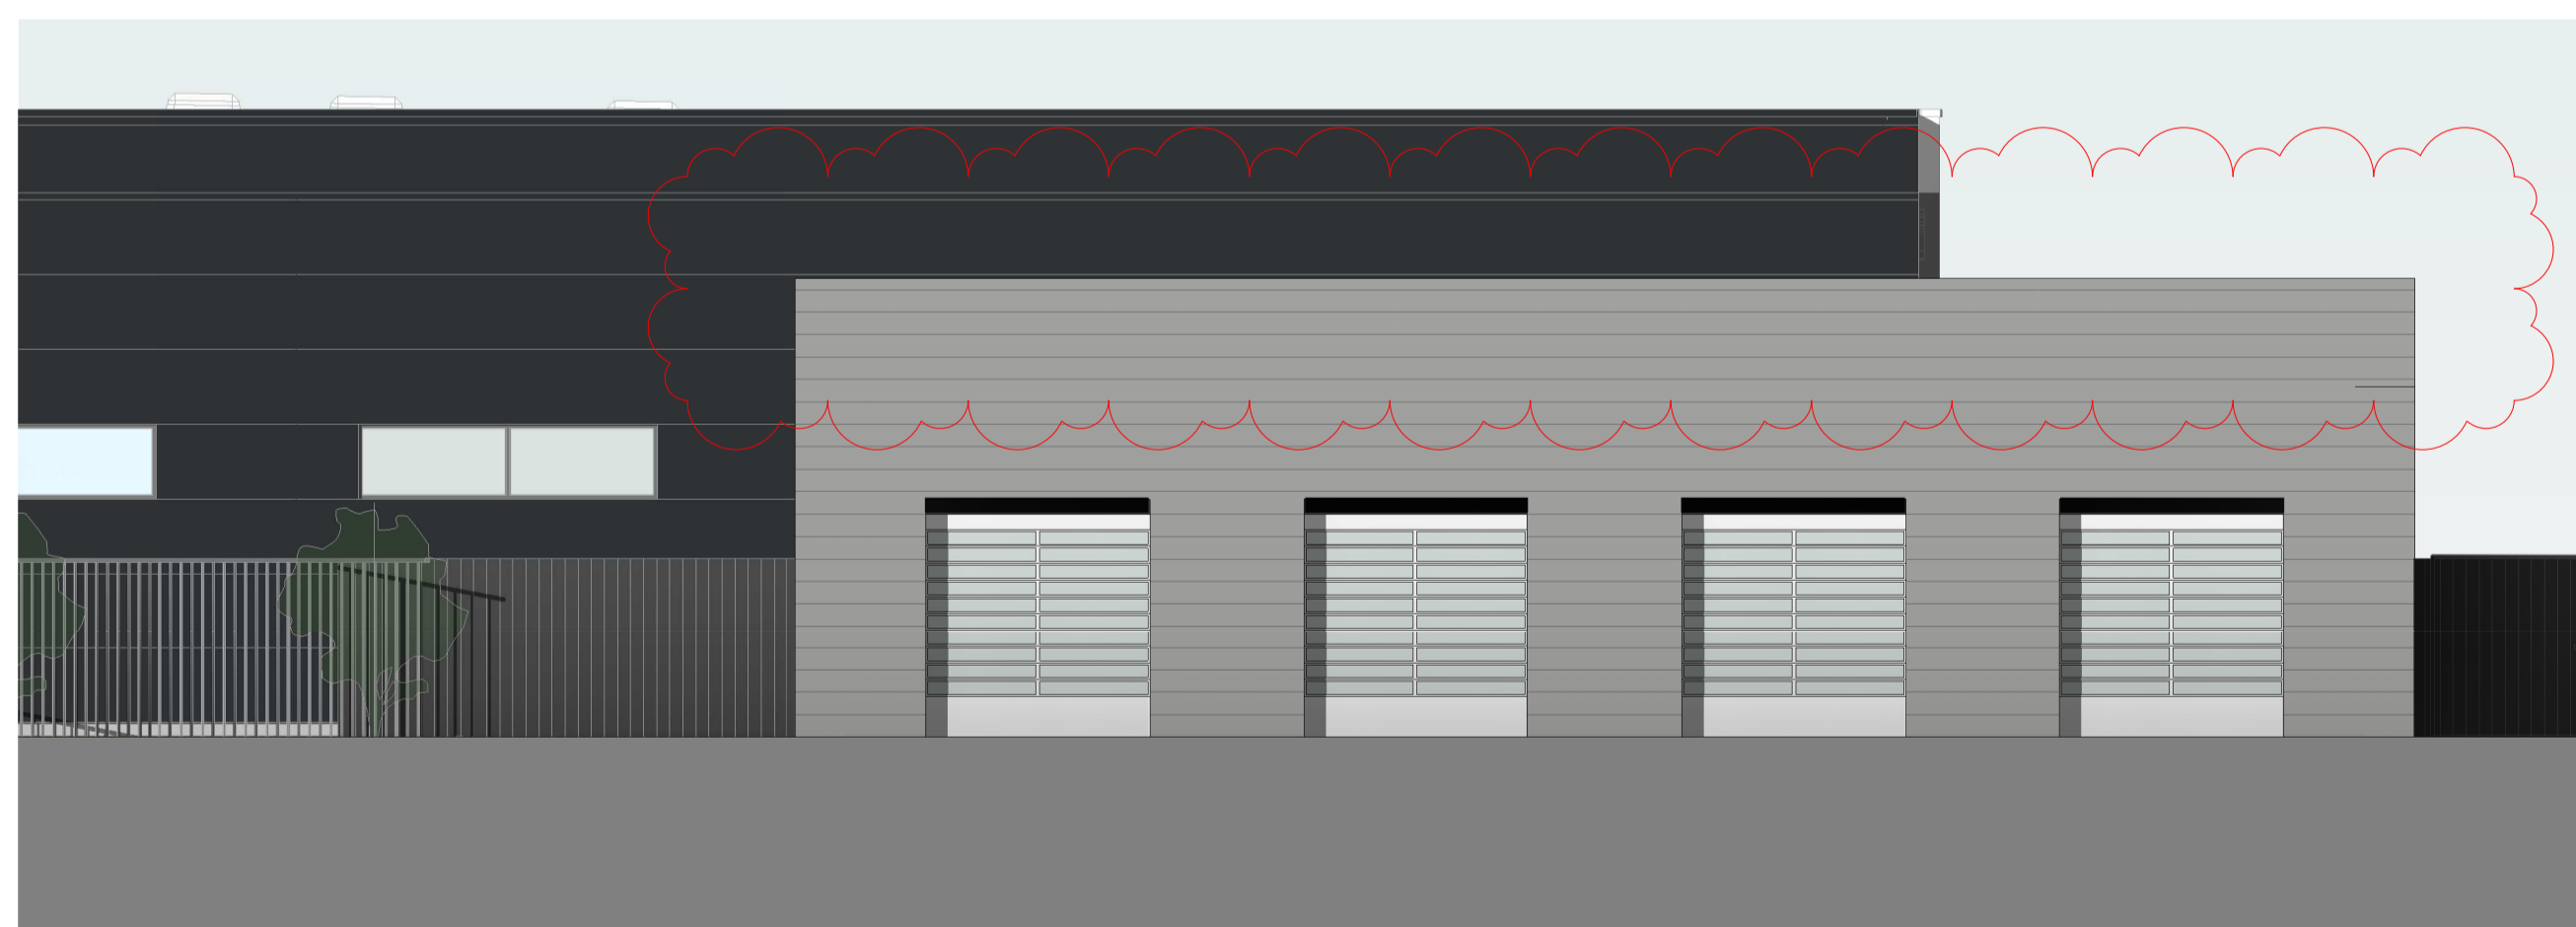

5 North Valet Elevation
1 : 100

Revisions
-Revised Height.

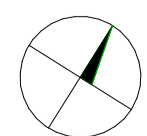 

Grange Multi-Brand Hatfield

Drawing title		Status, Drawing number & revision		Amendments	
Valet Proposed GF		3280/ 080	A	Planning - Material Amendments	
Plan & Elevations		A1 Scale	A3 Scale	Date	Status
Drawn by	Checked by	As indicated		14/06/2018 12:40:37	PLANNING
HR	JA				

SRA | ARCHITECTS