



6 Front Elevation - West
1 : 100




7 Rear Elevation - East
1 : 100

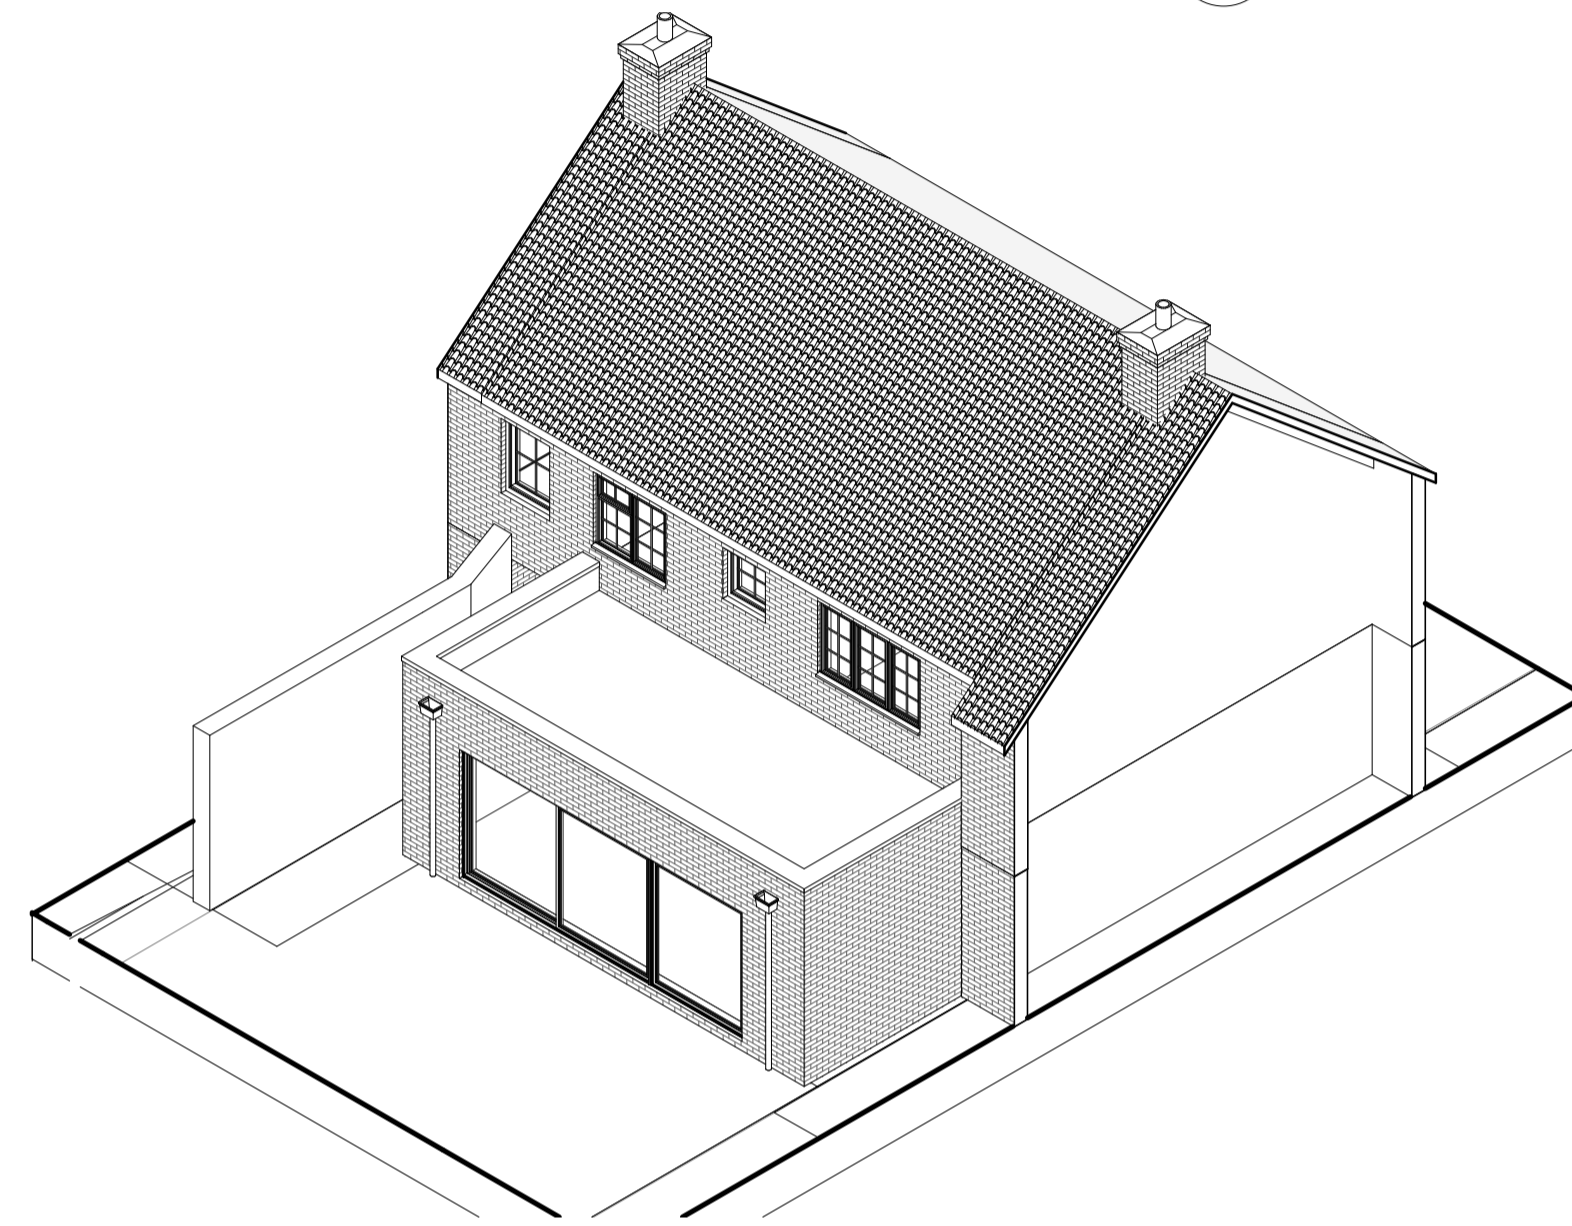


4 Rear 3D

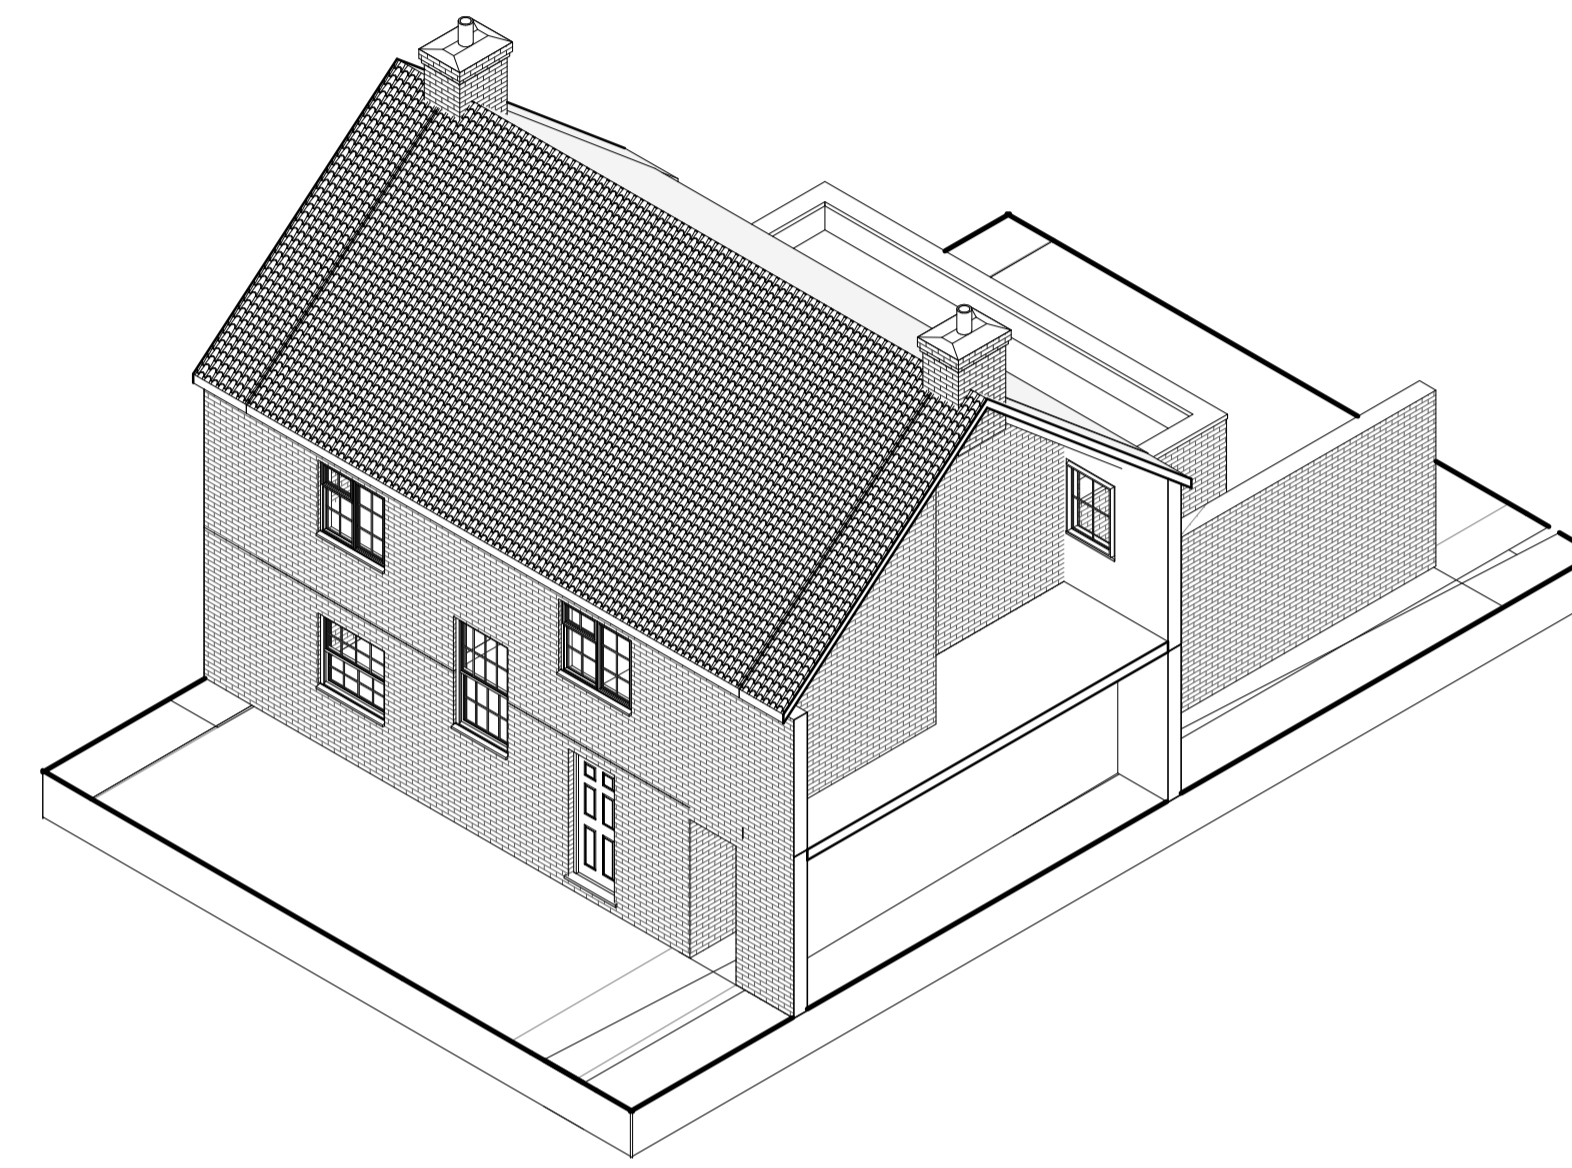


5 Front 3D

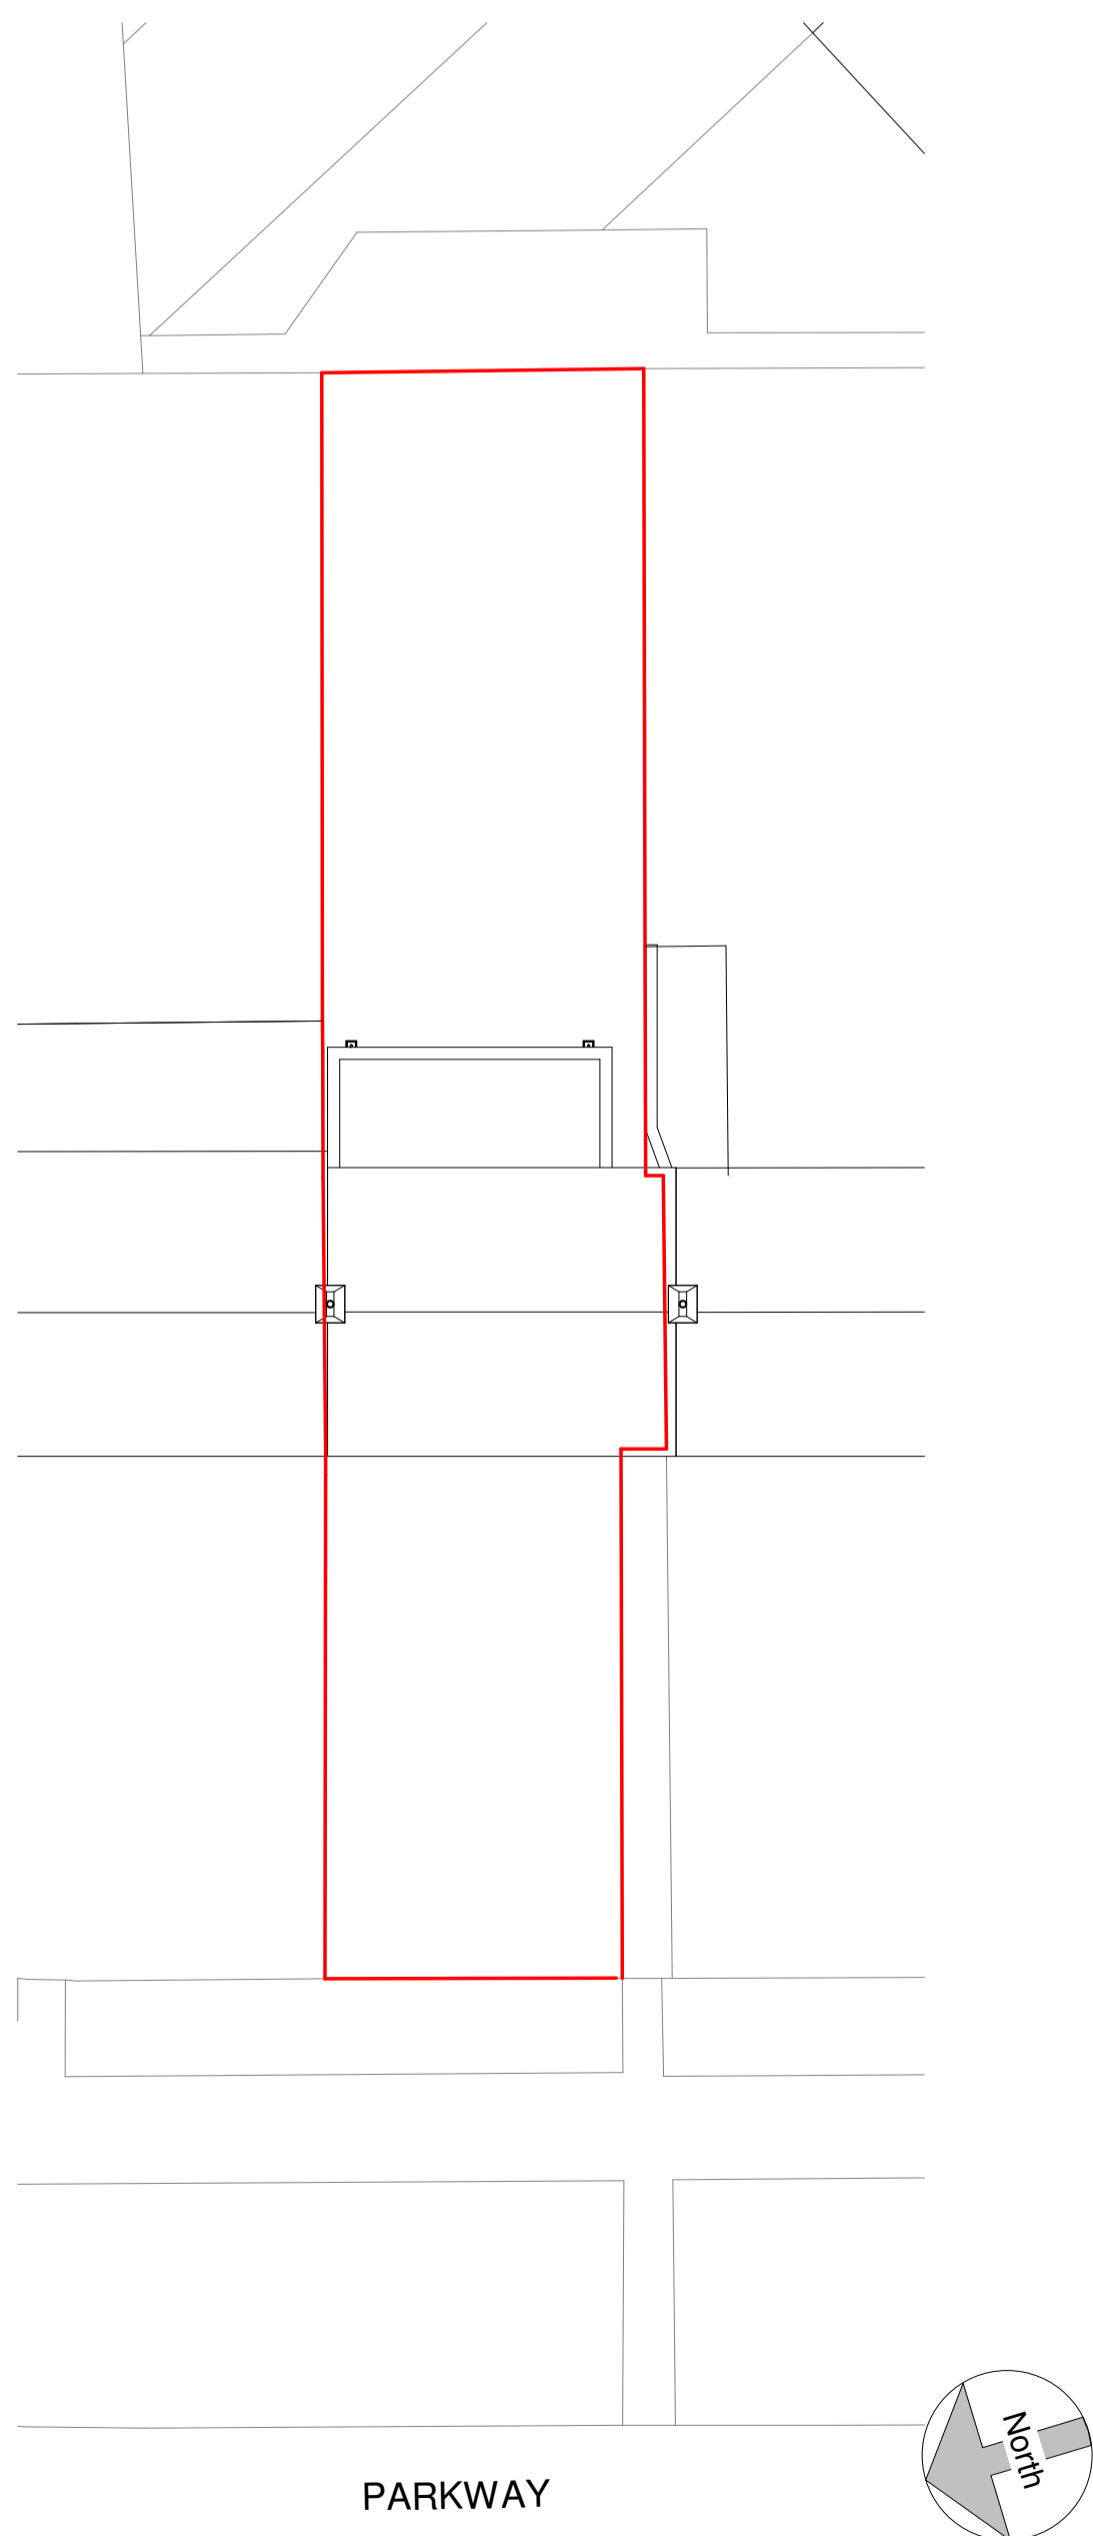

1 Site Plan
1 : 200

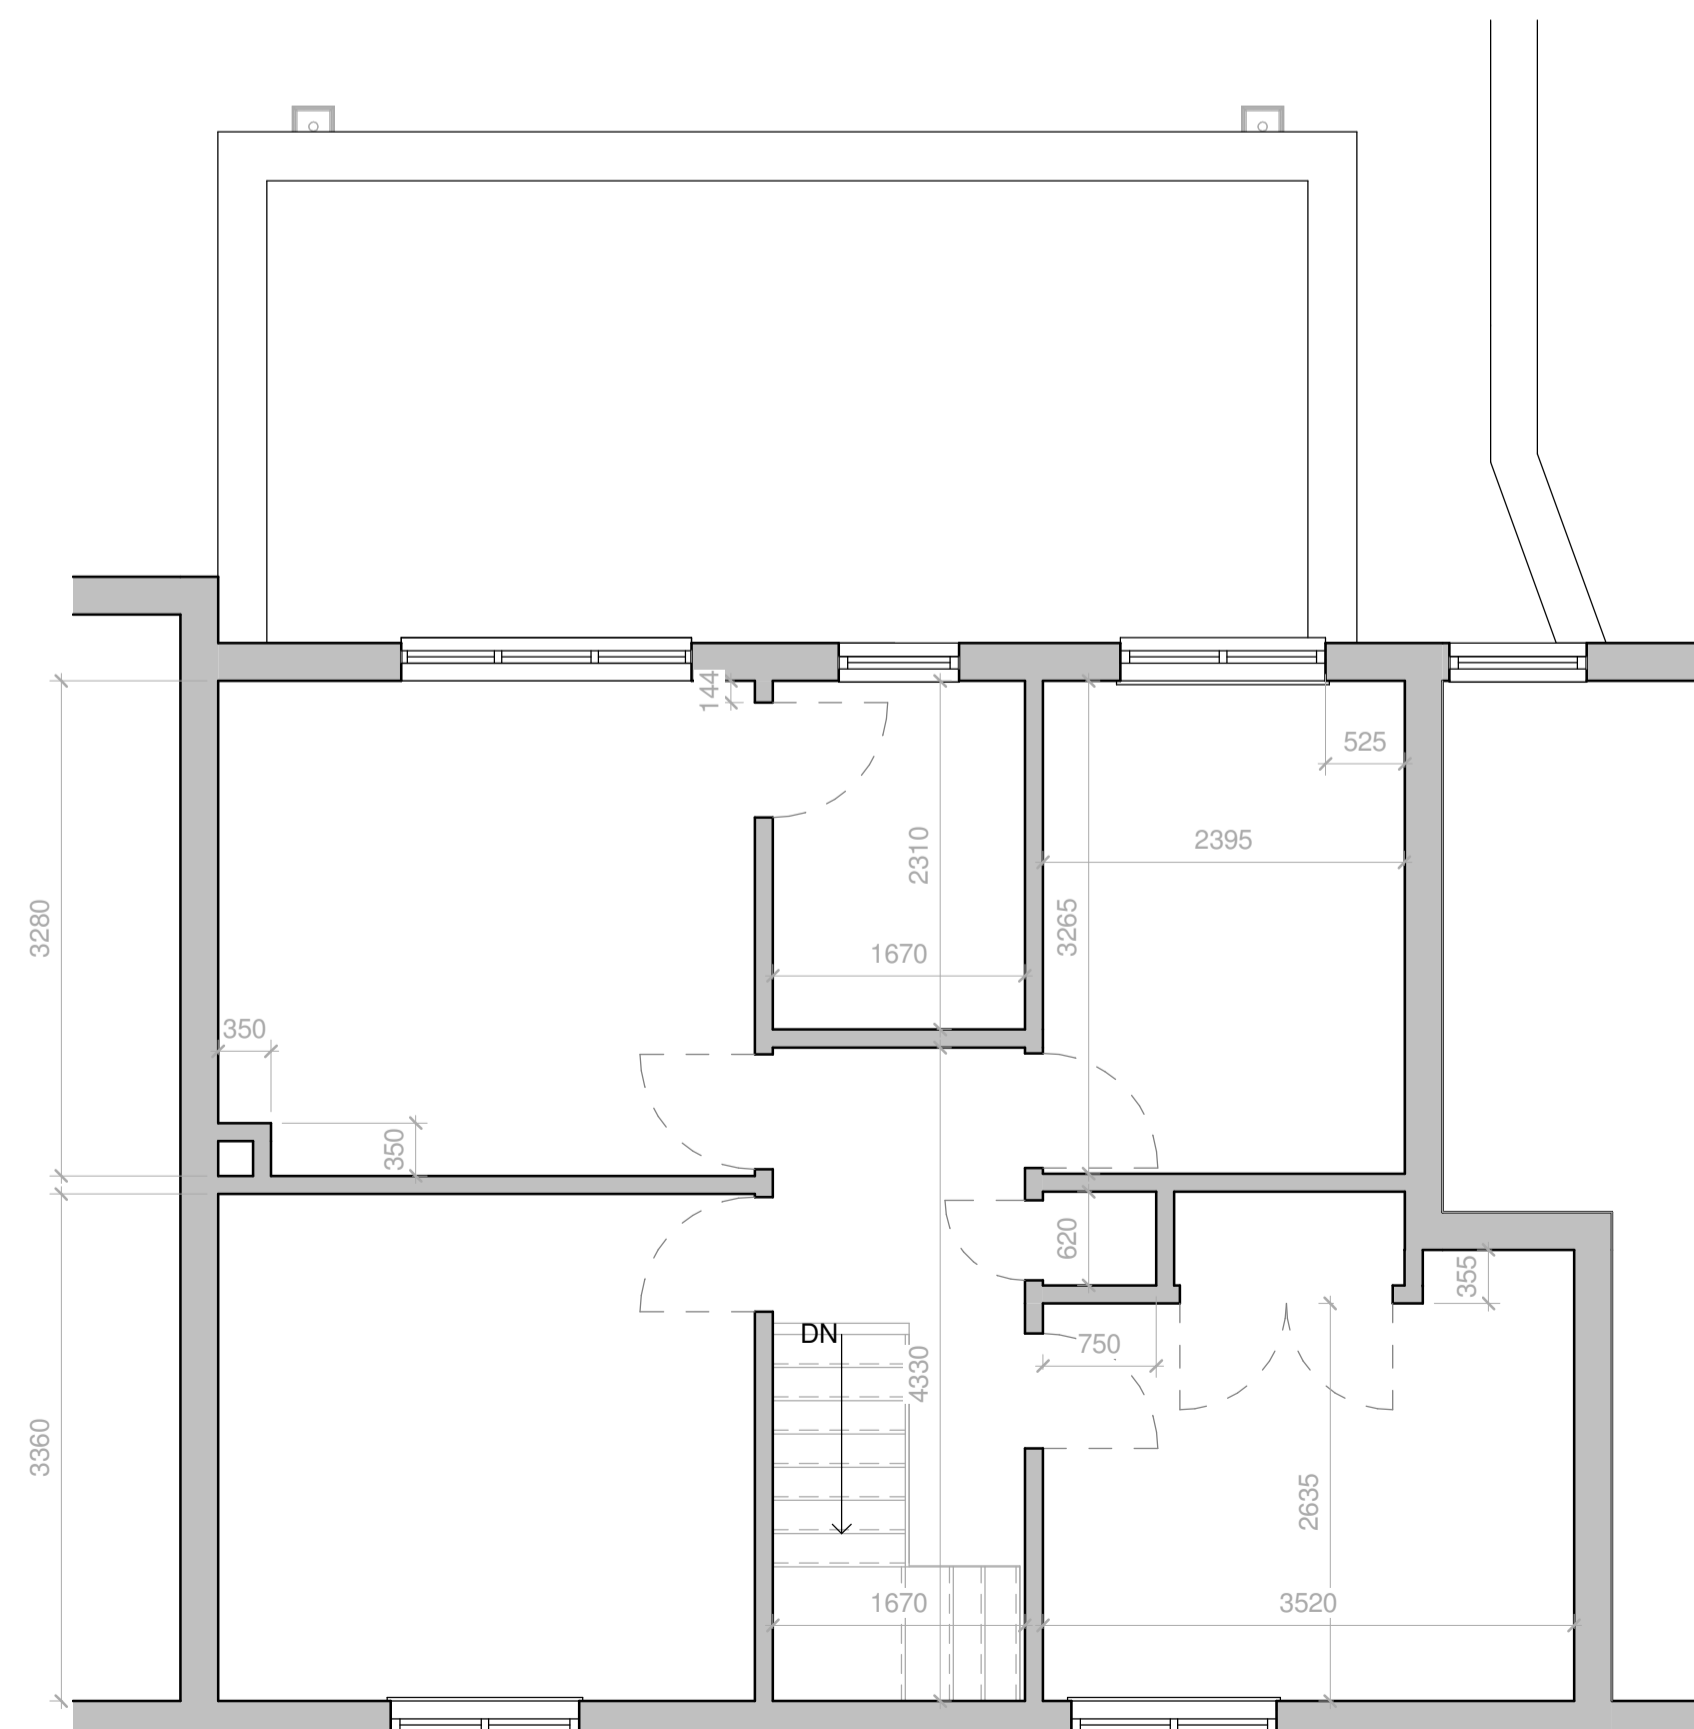



2 Existing First Floor
1 : 50

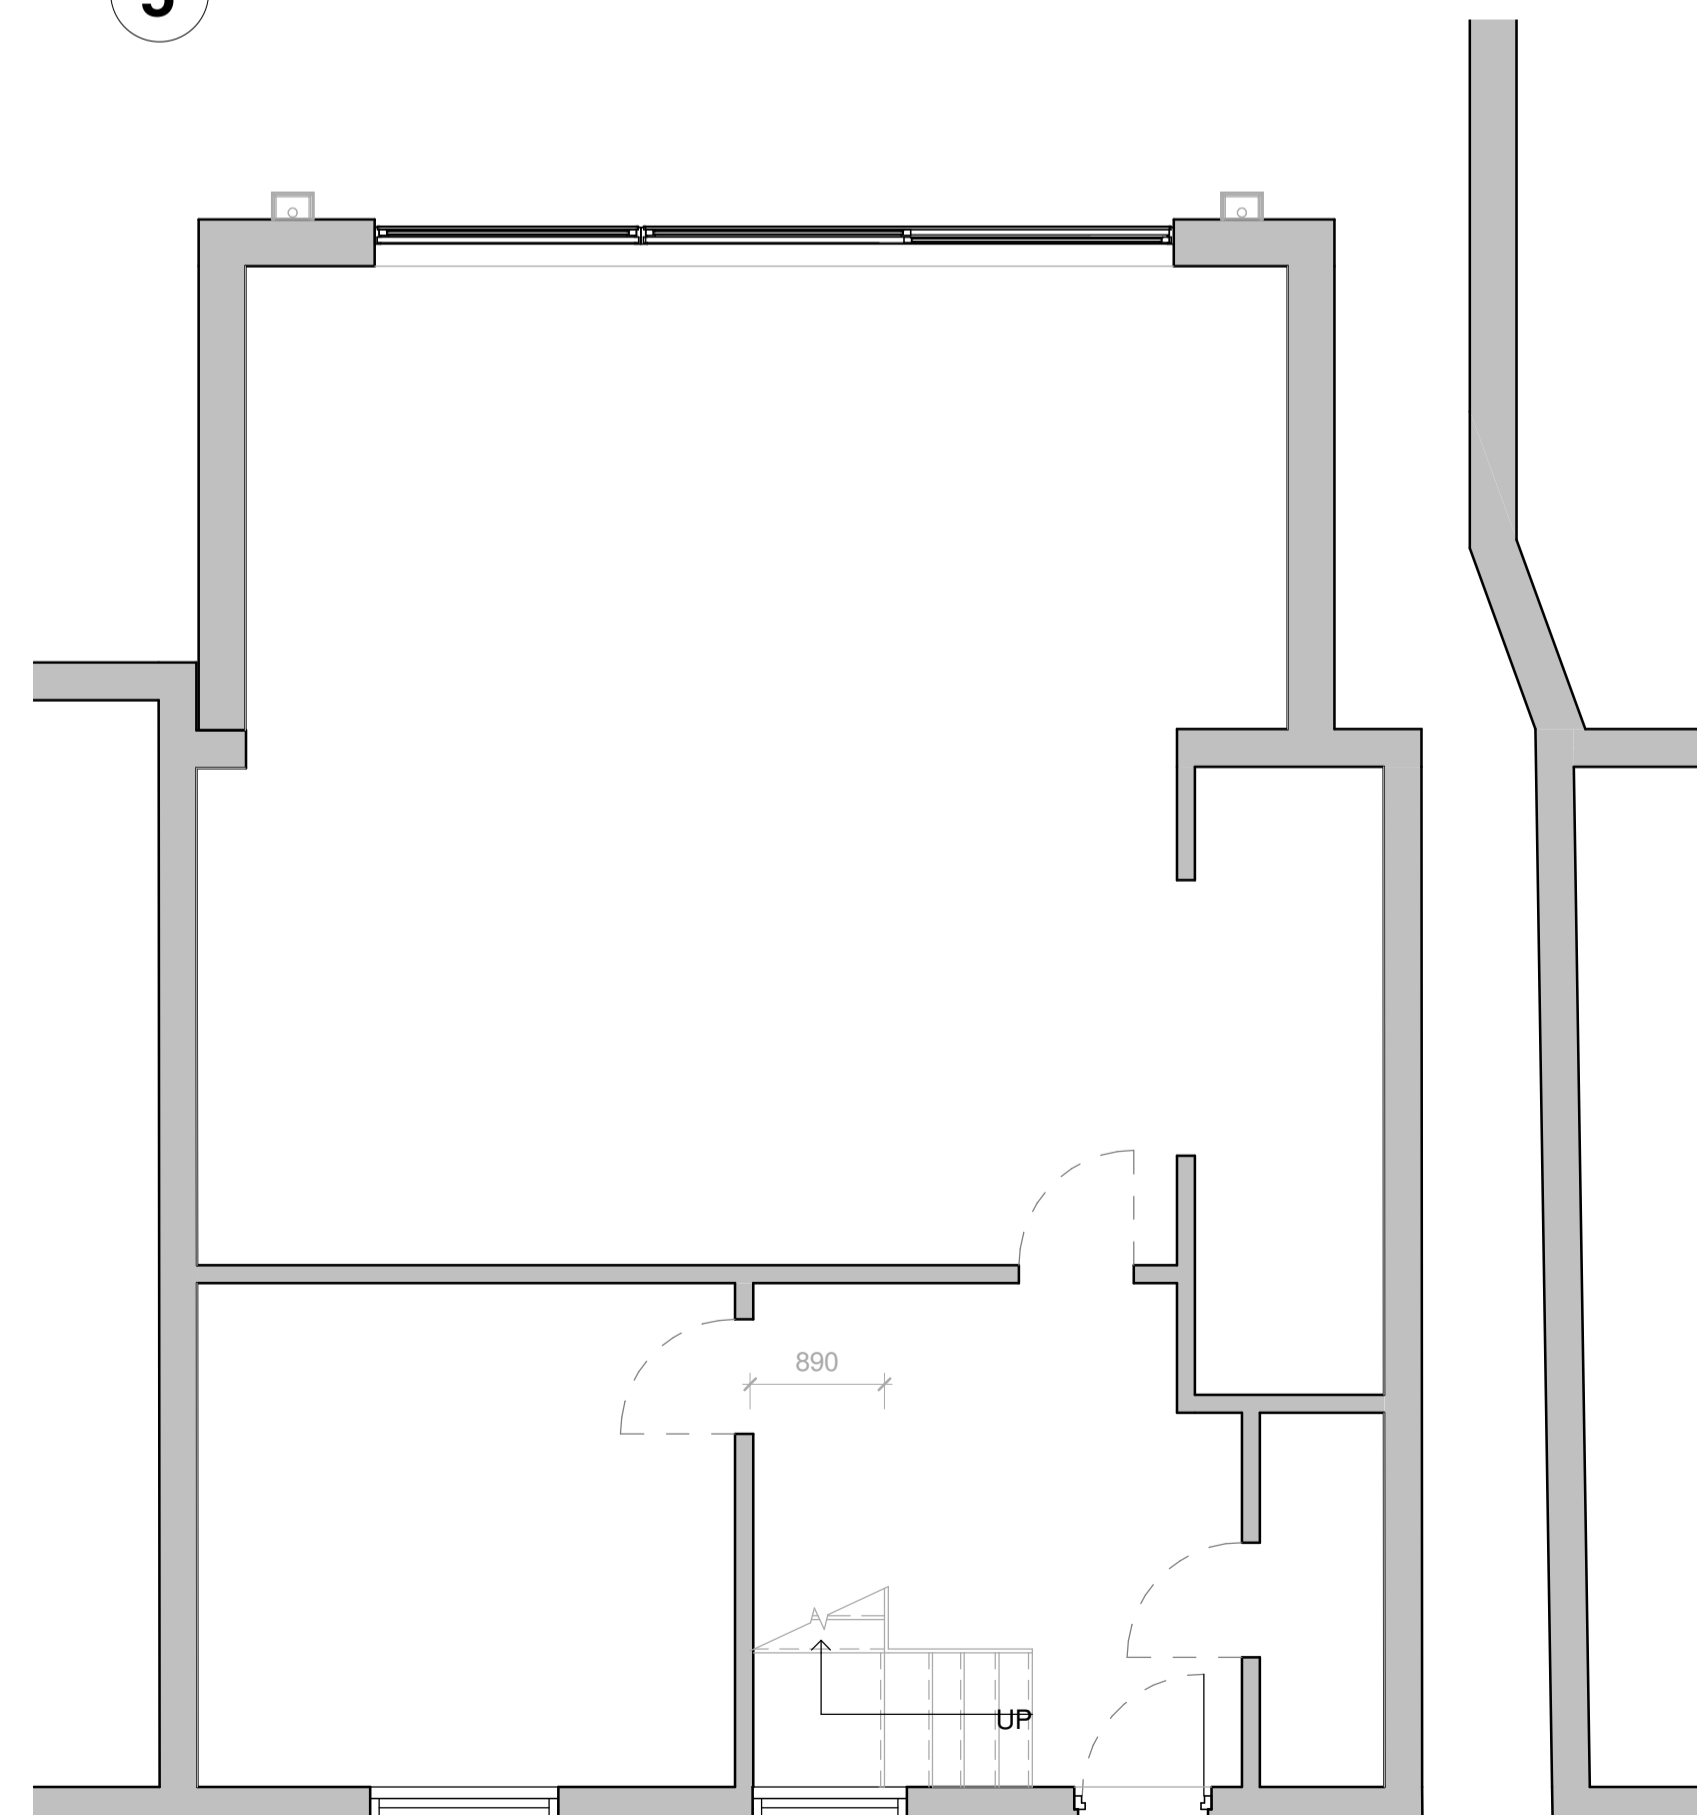

3 Existing Ground Floor
1 : 50



Location Plan
1 : 1250

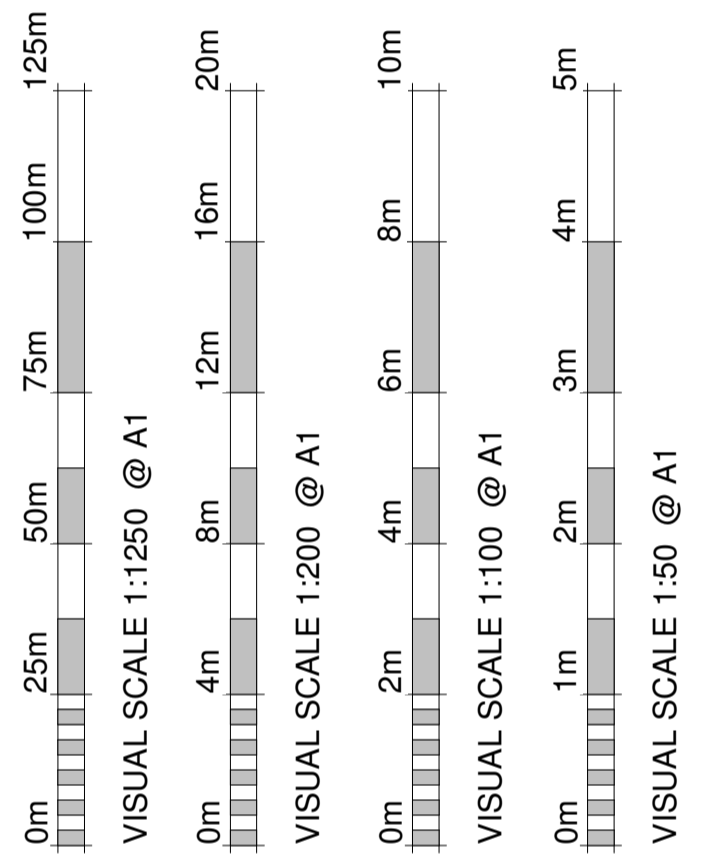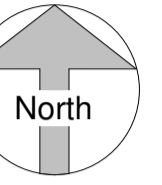

Revision Number	Revision Description	Revision Date	Issued by
Revision			

Planning

Status:
Dimensions, areas and levels where given are only approximate and subject to site survey. All dimensions are to be checked on site. Figured dimensions only are to be taken from this drawing. This drawing is to be read in conjunction with all relevant consultants and/or specialists drawings/documents and any discrepancies or variations are to be notified to the architect before the affected work commences. This drawing is copyright and remains the property of the Architects.



telephone: 01462 453931
email: info@croearchitects.co.uk
web: www.croearchitects.co.uk

Project:
159 Parkway,
Welywn Garden City,
Hertfordshire,
AL8 6JA

Client:
Mrs H Curtis

Drawing name:
As Existing

Scale:	Drawing number	Revision
As indicated	2134 - 001	
Date: 04 - 21		
Drawn by: SC		