




NOTES:
 All dimensions must be checked on site and
 not scaled from this drawing.
 Measured in accordance with the RICS Code of
 Measuring Practice Guidelines and the RICS
 Property Measurement 2nd Edition.

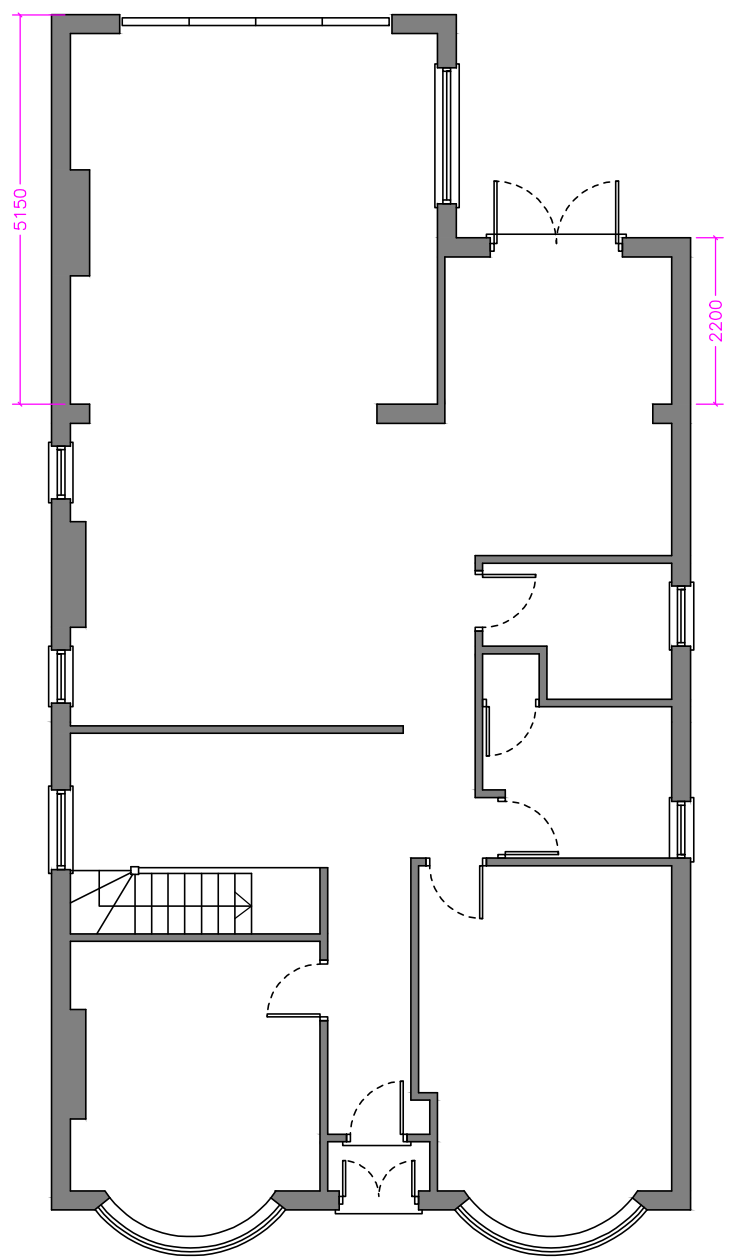


EXISTING - 1:100
 GROUND FLOOR PLAN

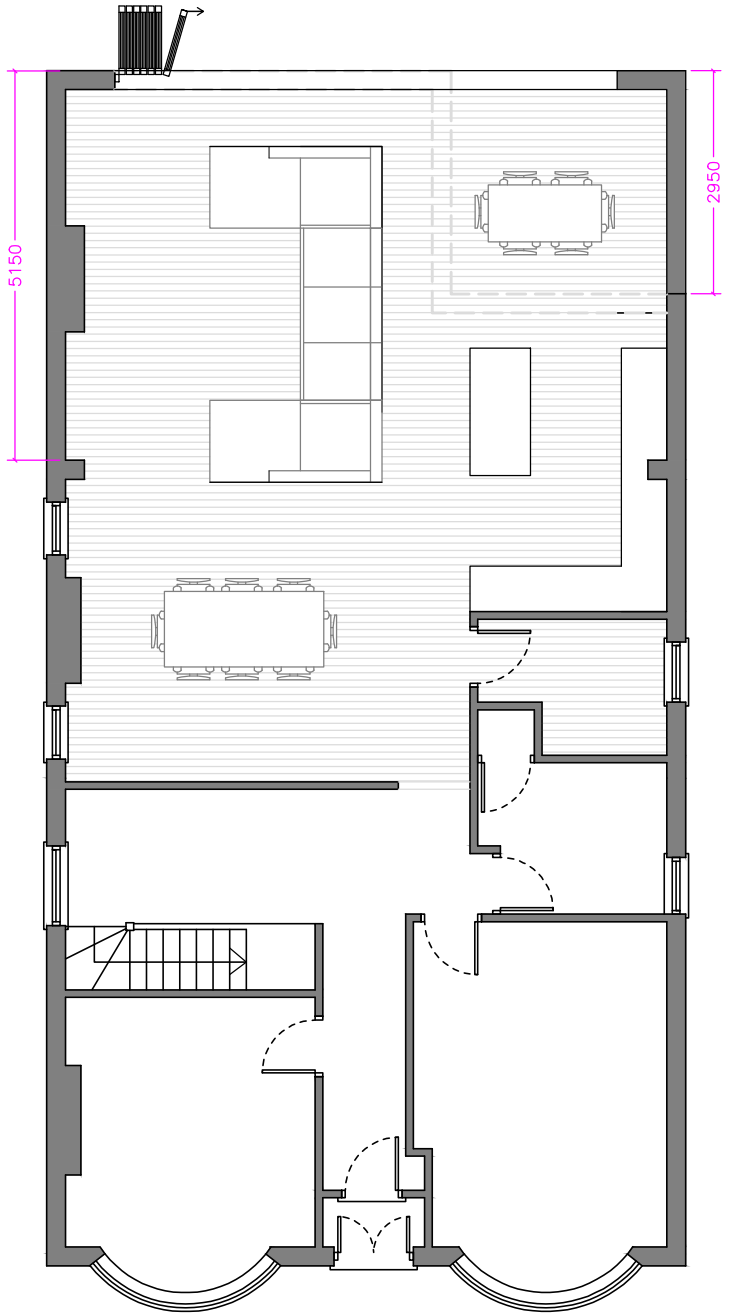

PROPOSED - 1:100
 GROUND FLOOR PLAN

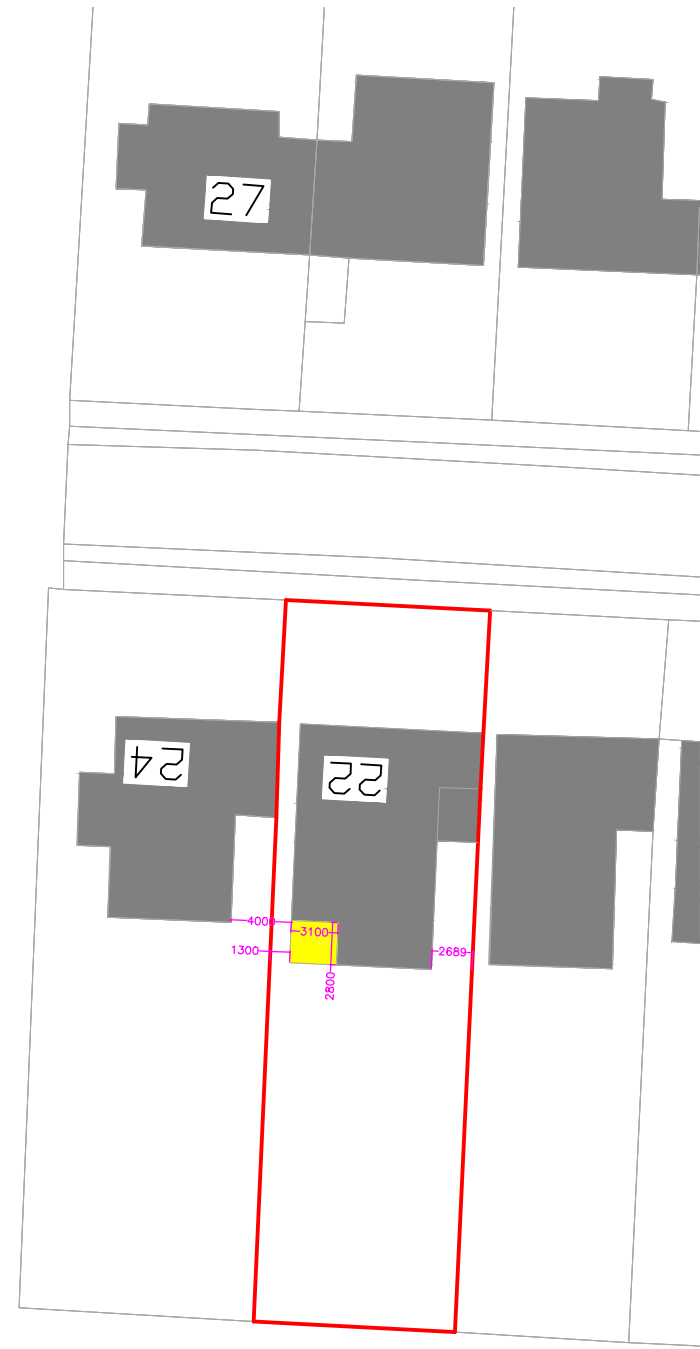

SITE PLAN - 1:500

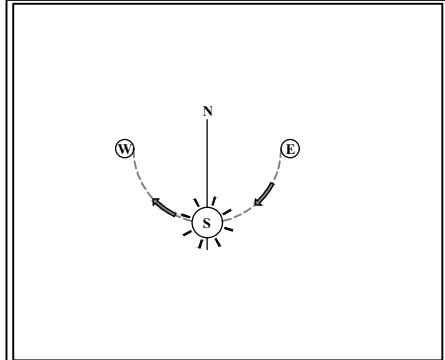

Client
 MR & MRS KING

Job Title
 22 KINGSWELL RIDE
 CUFFLEY EN6 4LH

Drawing Title
 PLANS
 LAWFUL DEVELOPMENT

Scale 1:100 & 1:500 @ A3

Date JULY 2019 Drawn By SM

Drg. No. PL099-1 Rev.