




NOTES:  
 All dimensions must be checked on site and  
 not scaled from this drawing.  
 Measured in accordance with the RICS Code of  
 Measuring Practice Guidelines and the RICS  
 Property Measurement 2nd Edition.

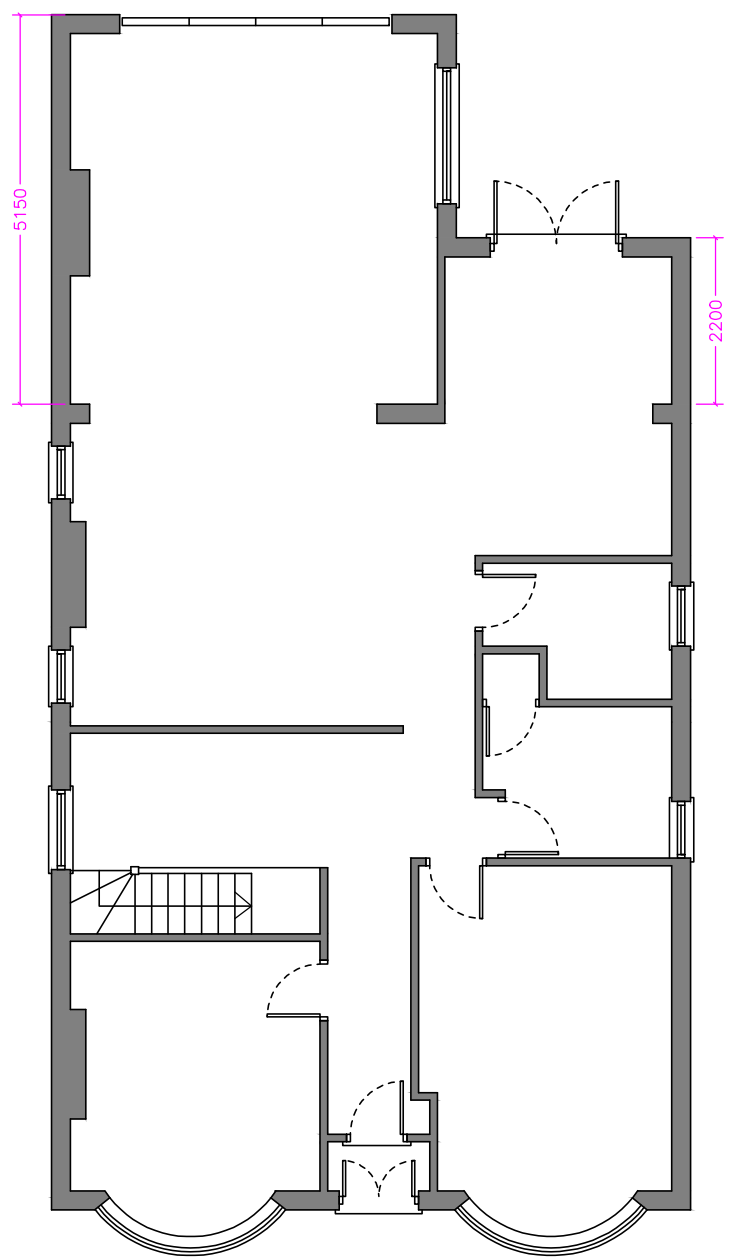



**EXISTING - 1:100**  
GROUND FLOOR PLAN

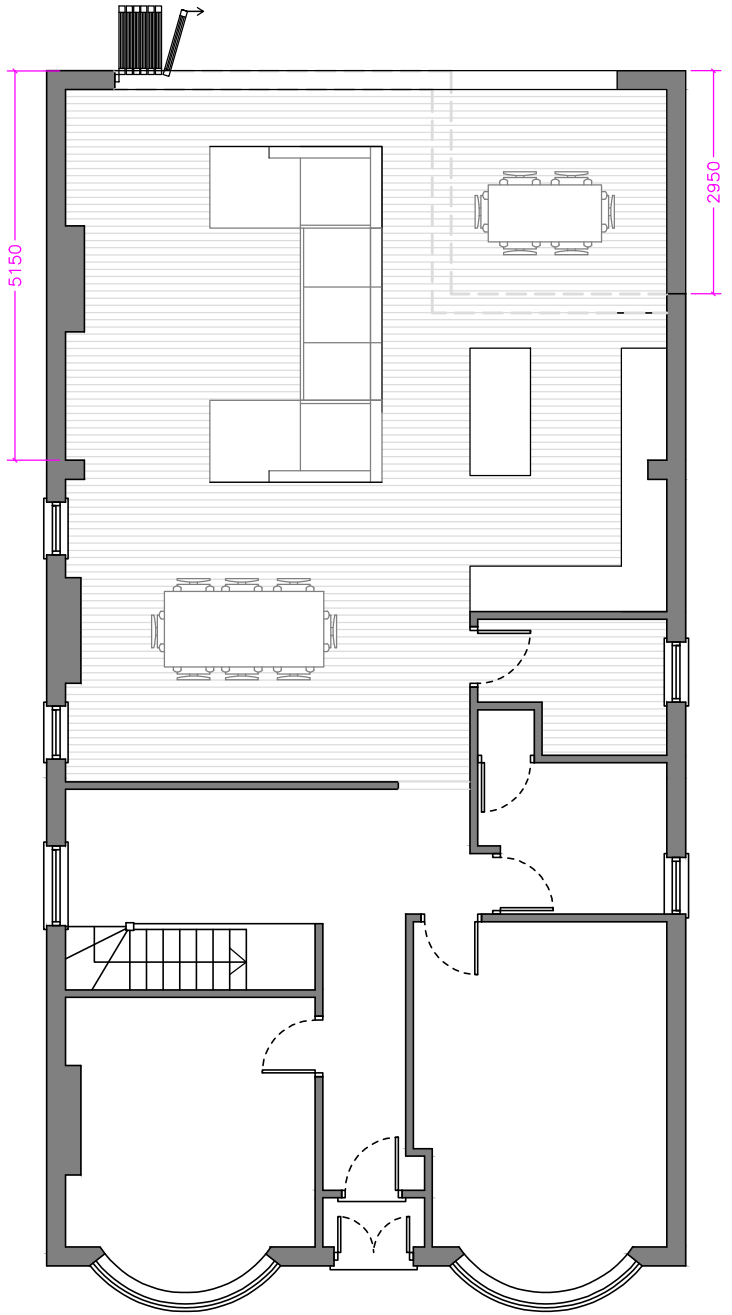

**PROPOSED - 1:100**  
GROUND FLOOR PLAN

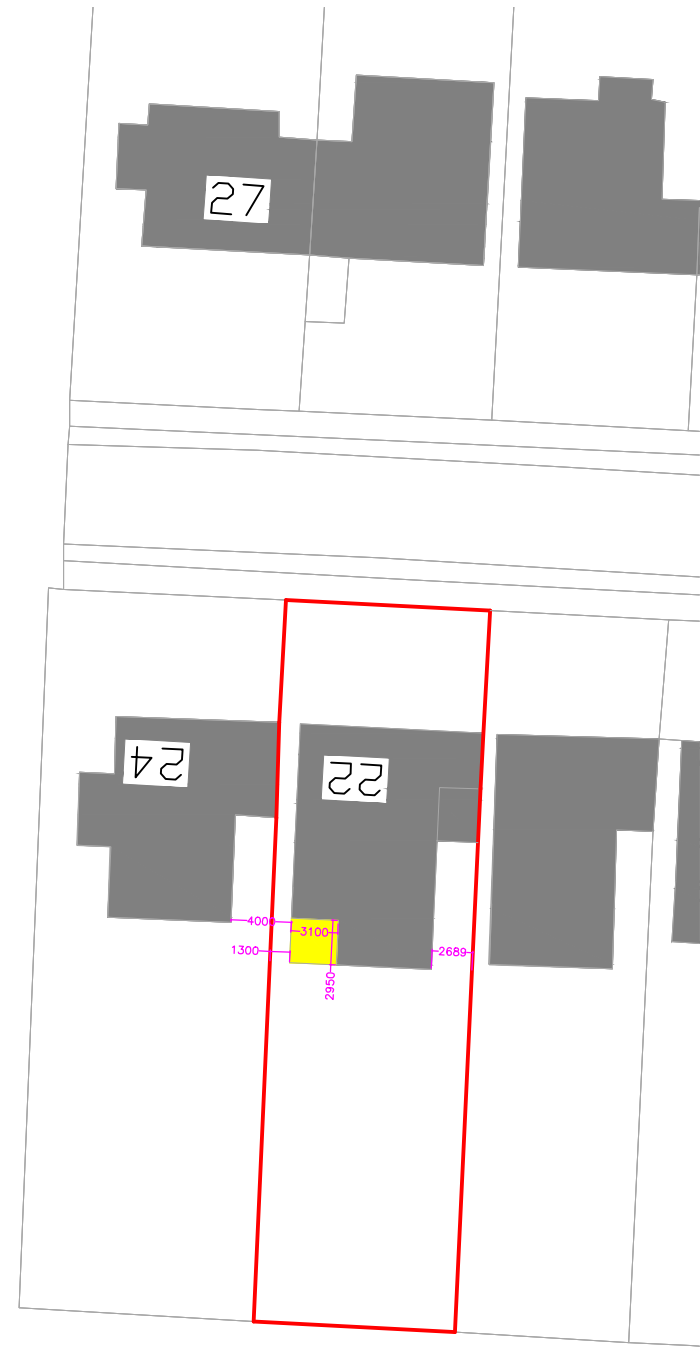

**SITE PLAN - 1:500**

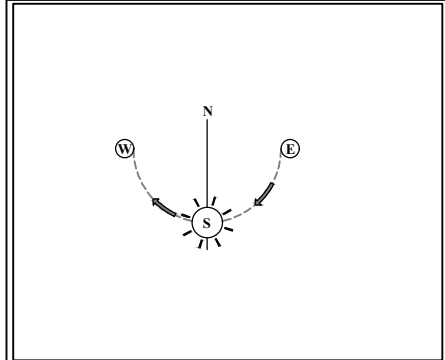 

Client  
MR & MRS KING

Job Title  
22 KINGSWELL RIDE  
CUFFLEY EN6 4LH

Drawing Title  
PLANS  
LAWFUL DEVELOPMENT

Scale 1:100 & 1:500 @ A3

Date JULY 2019 Drawn By SM

Drg. No. PL099-1 Rev.